


NOTES:
1. ALL DIMENSIONS IN MM UNLESS OTHERWISE NOTED

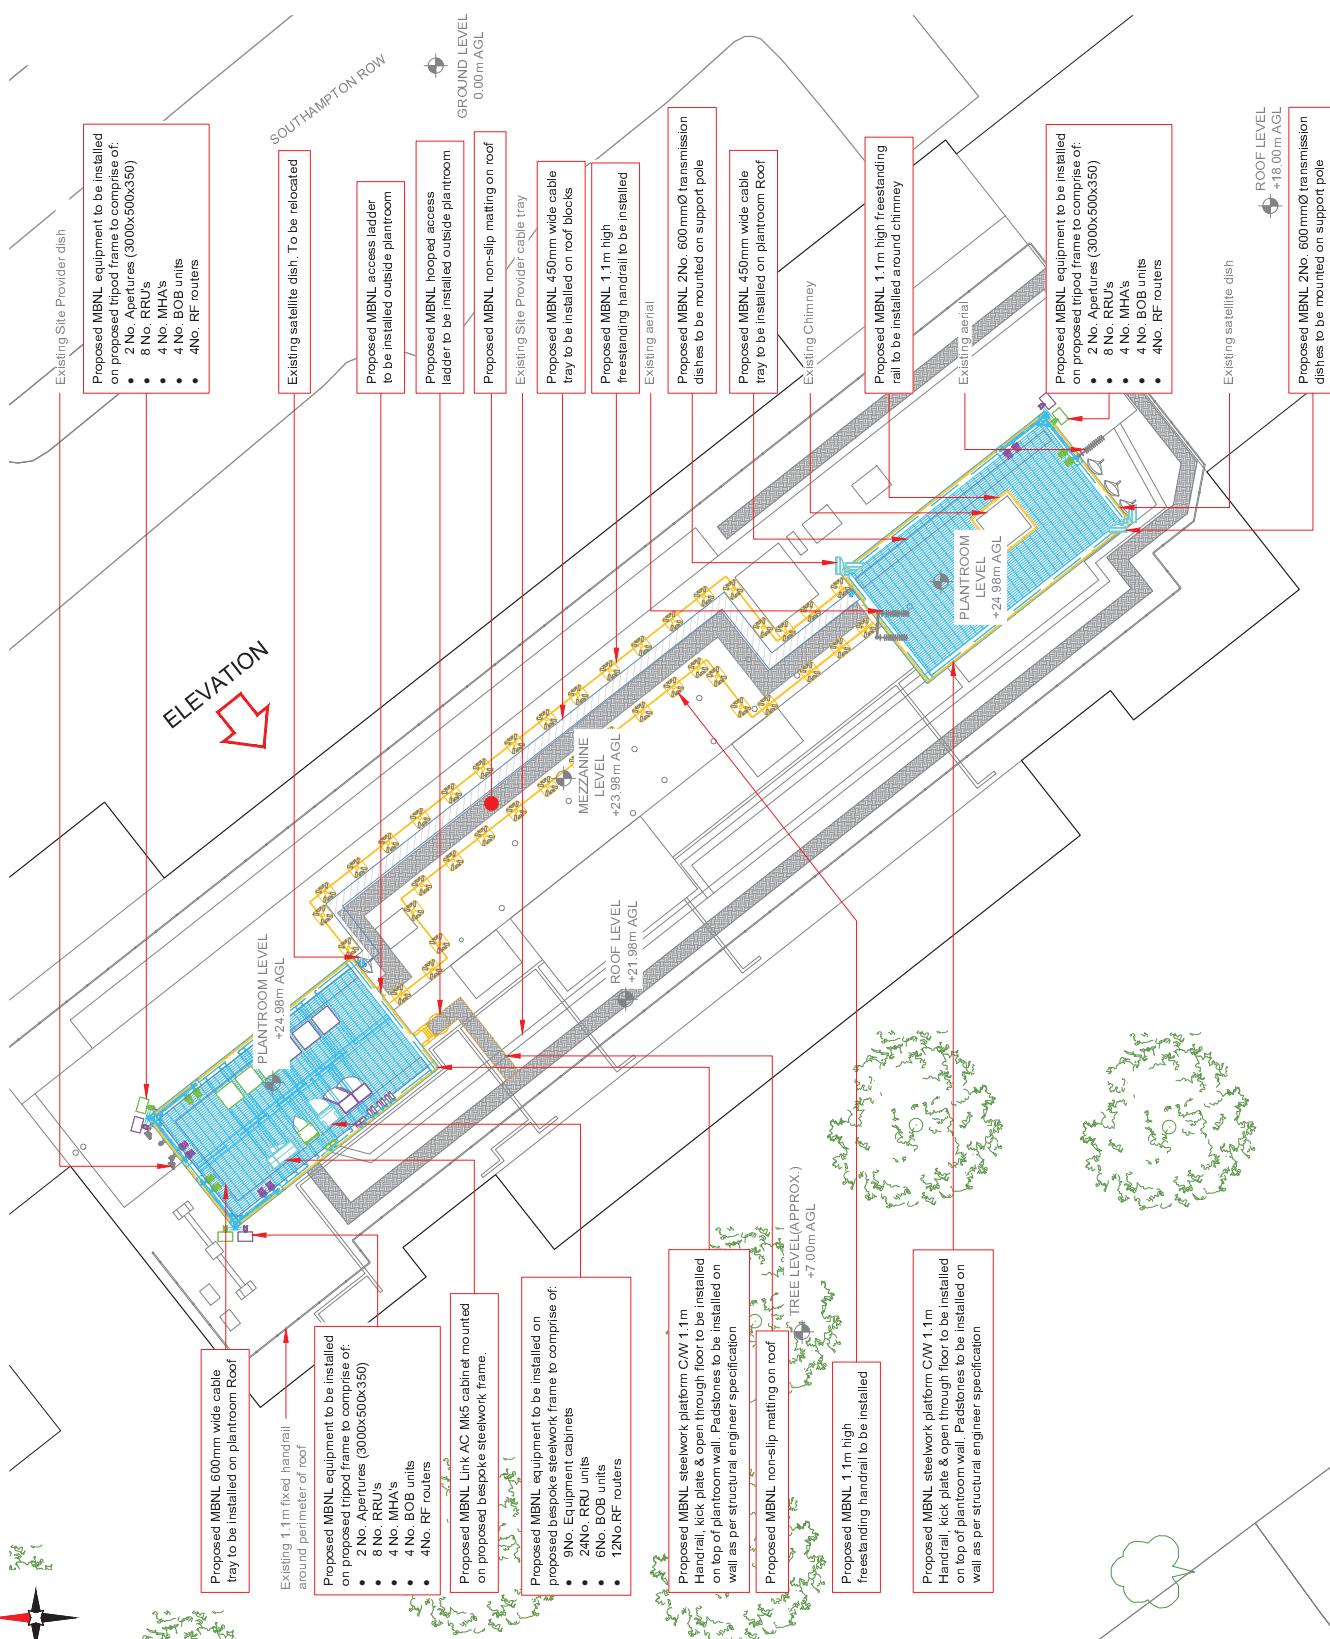

PROPOSED MAX CONFIGURATION SITE PLAN