


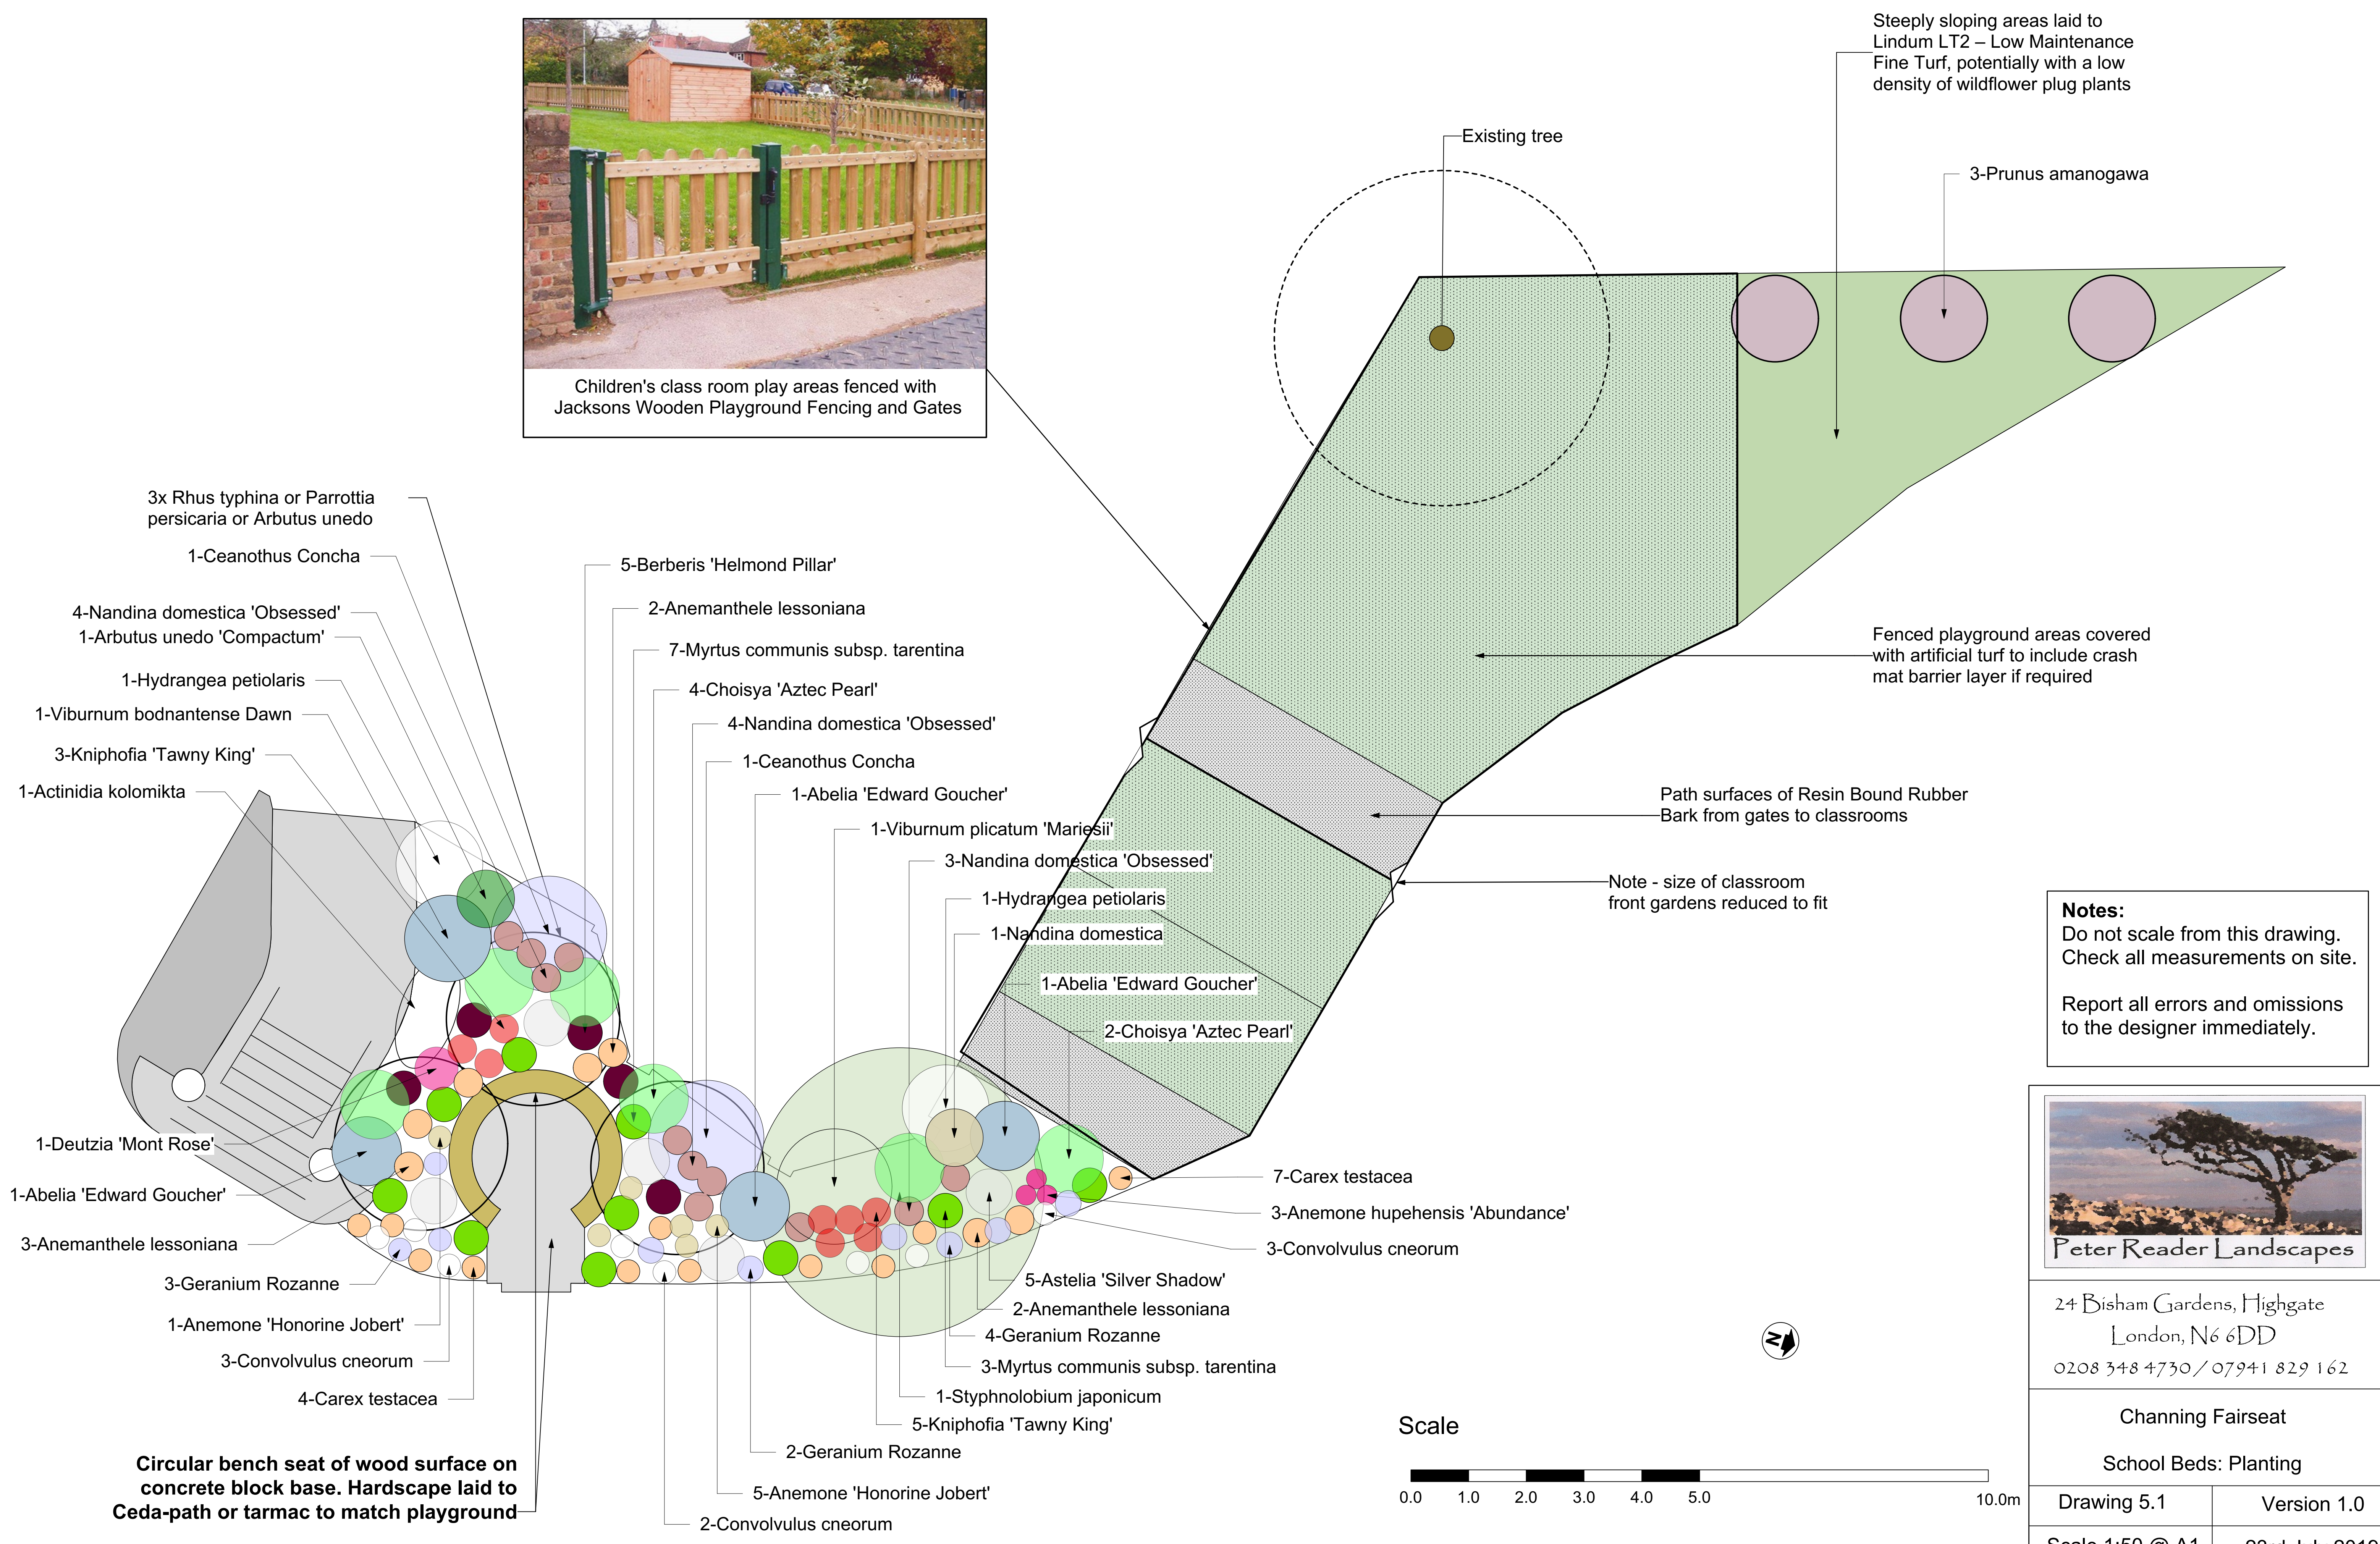


Children's class room play areas fenced with Jacksons Wooden Playground Fencing and Gates



Notes:
Do not scale from this drawing.
Check all measurements on site.

Report all errors and omissions
to the designer immediately.

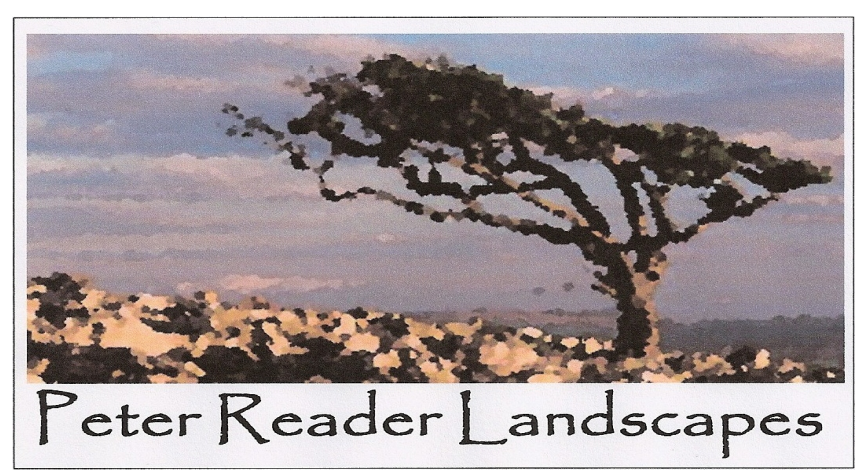

24 Bisham Gardens, Highgate
London, N6 6DD
0208 348 4730 / 07941 829 162

Channing Fairseat	
School Beds: Planting	
Drawing 5.1	Version 1.0
Scale 1:50 @ A1	23rd July 2019