


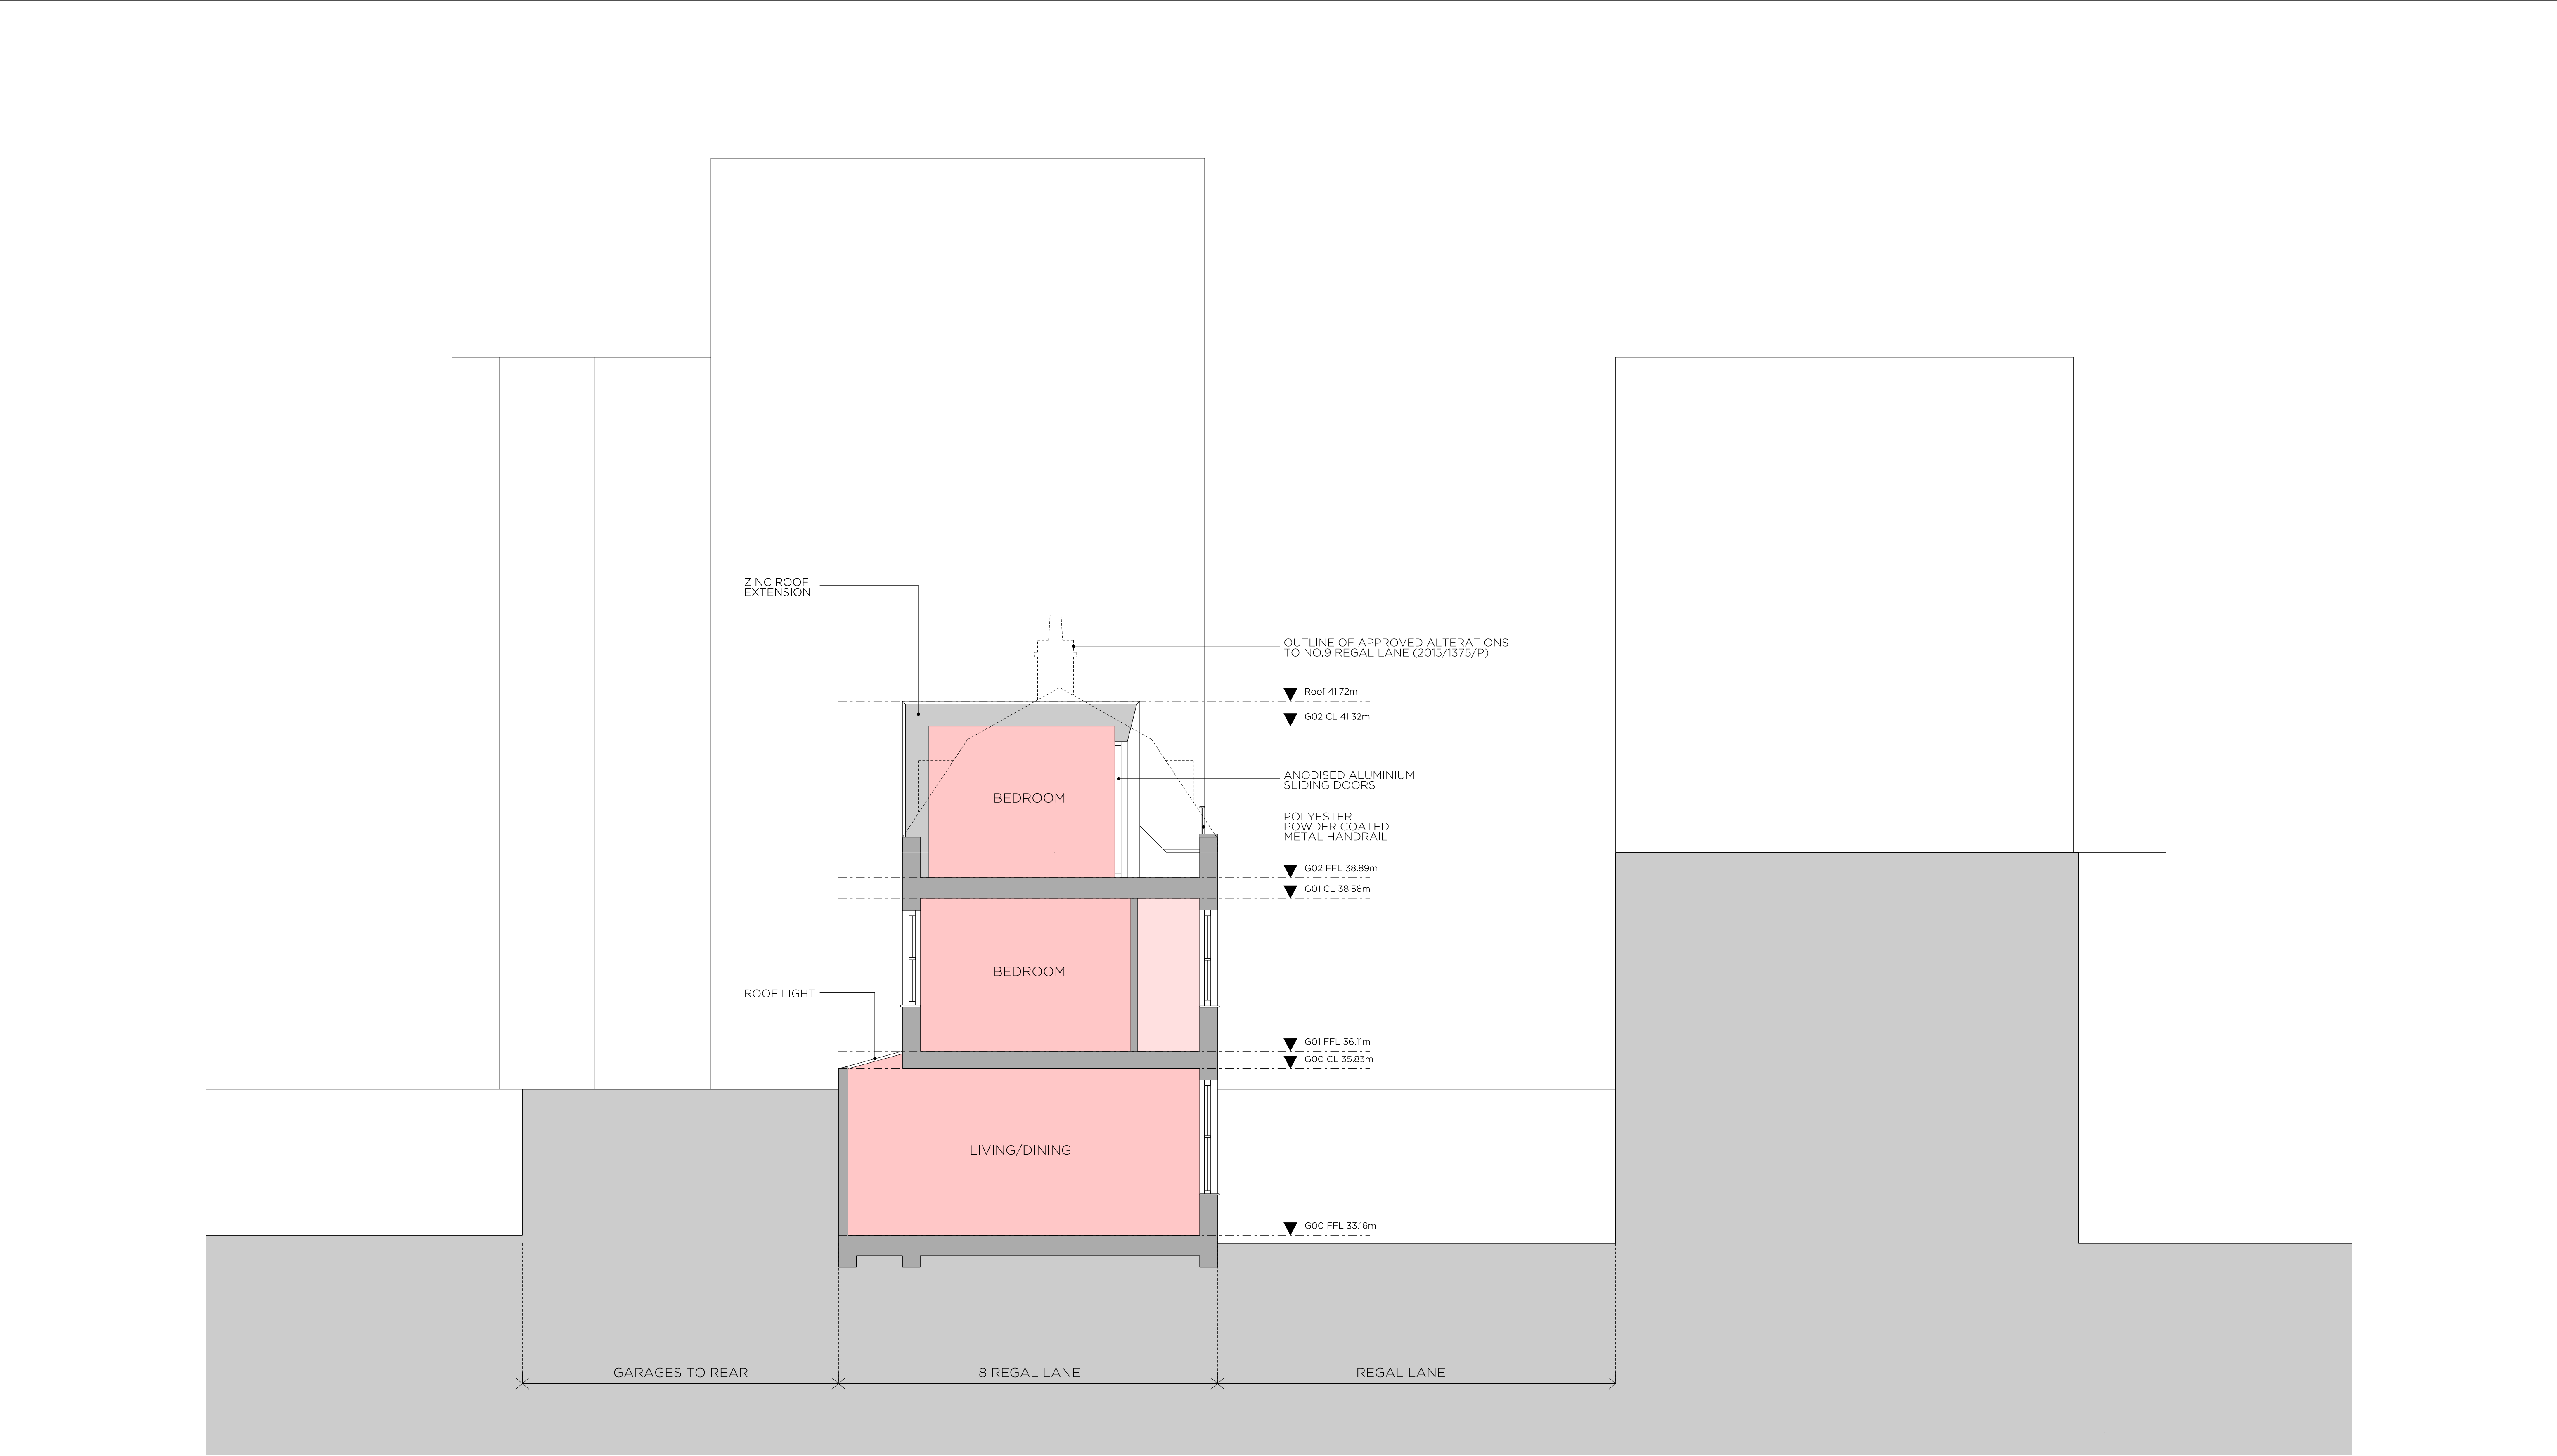

DRAWING NOTES

----- Outline of approved alterations to No. 9 Regal Lane (2015/1375/P)

REVISION	DATE	NOTE
P01	30.01.17	PLANNING ISSUE

--

--

TEAM	
CLIENT	Roger Randell-Cutler

GENERAL NOTES

1. Do not scale from this drawing.
2. All dimensions to be checked on site by the contractor and such dimensions to be his responsibility.
3. Report all drawing errors, omissions and discrepancies to the architect.
4. This document may be issued in an uncontrolled CAD format to enable others to use it as background information to make alterations and/or additions. In that instance the file will be accompanied by a PDF version. It is for those making such alterations and additions to ensure that they make use of current background information. Gibson Thornley Architects accepts no liability for any such alterations or additions to the background information or arising out of changes to background information which occur prior to alterations of additions being made.



GIBSON THORNLEY

Gibson Thornley Architects Limited

No. 4 The Hangar
Perseverance Works
25-27 Hackney Road
London E2 7NX

www.gibsonsonthornley.com
info@gibsonsonthornley.com
+44 (0)20 7729 7064

JOB TITLE
**NO.8 REGAL LANE
LONDON, NW1 7TH**

DRAWING TITLE
PROPOSED SECTION

DRAWN BY	CHECKED	SCALE	STATUS
HO	MT	1:50@A1 1:100@A3	PLANNING

PROJECT	ZONE	TYPE	CLASSIFICATION	DRAWING NO	REVISION
16016	-	AL	[00]	310	P01