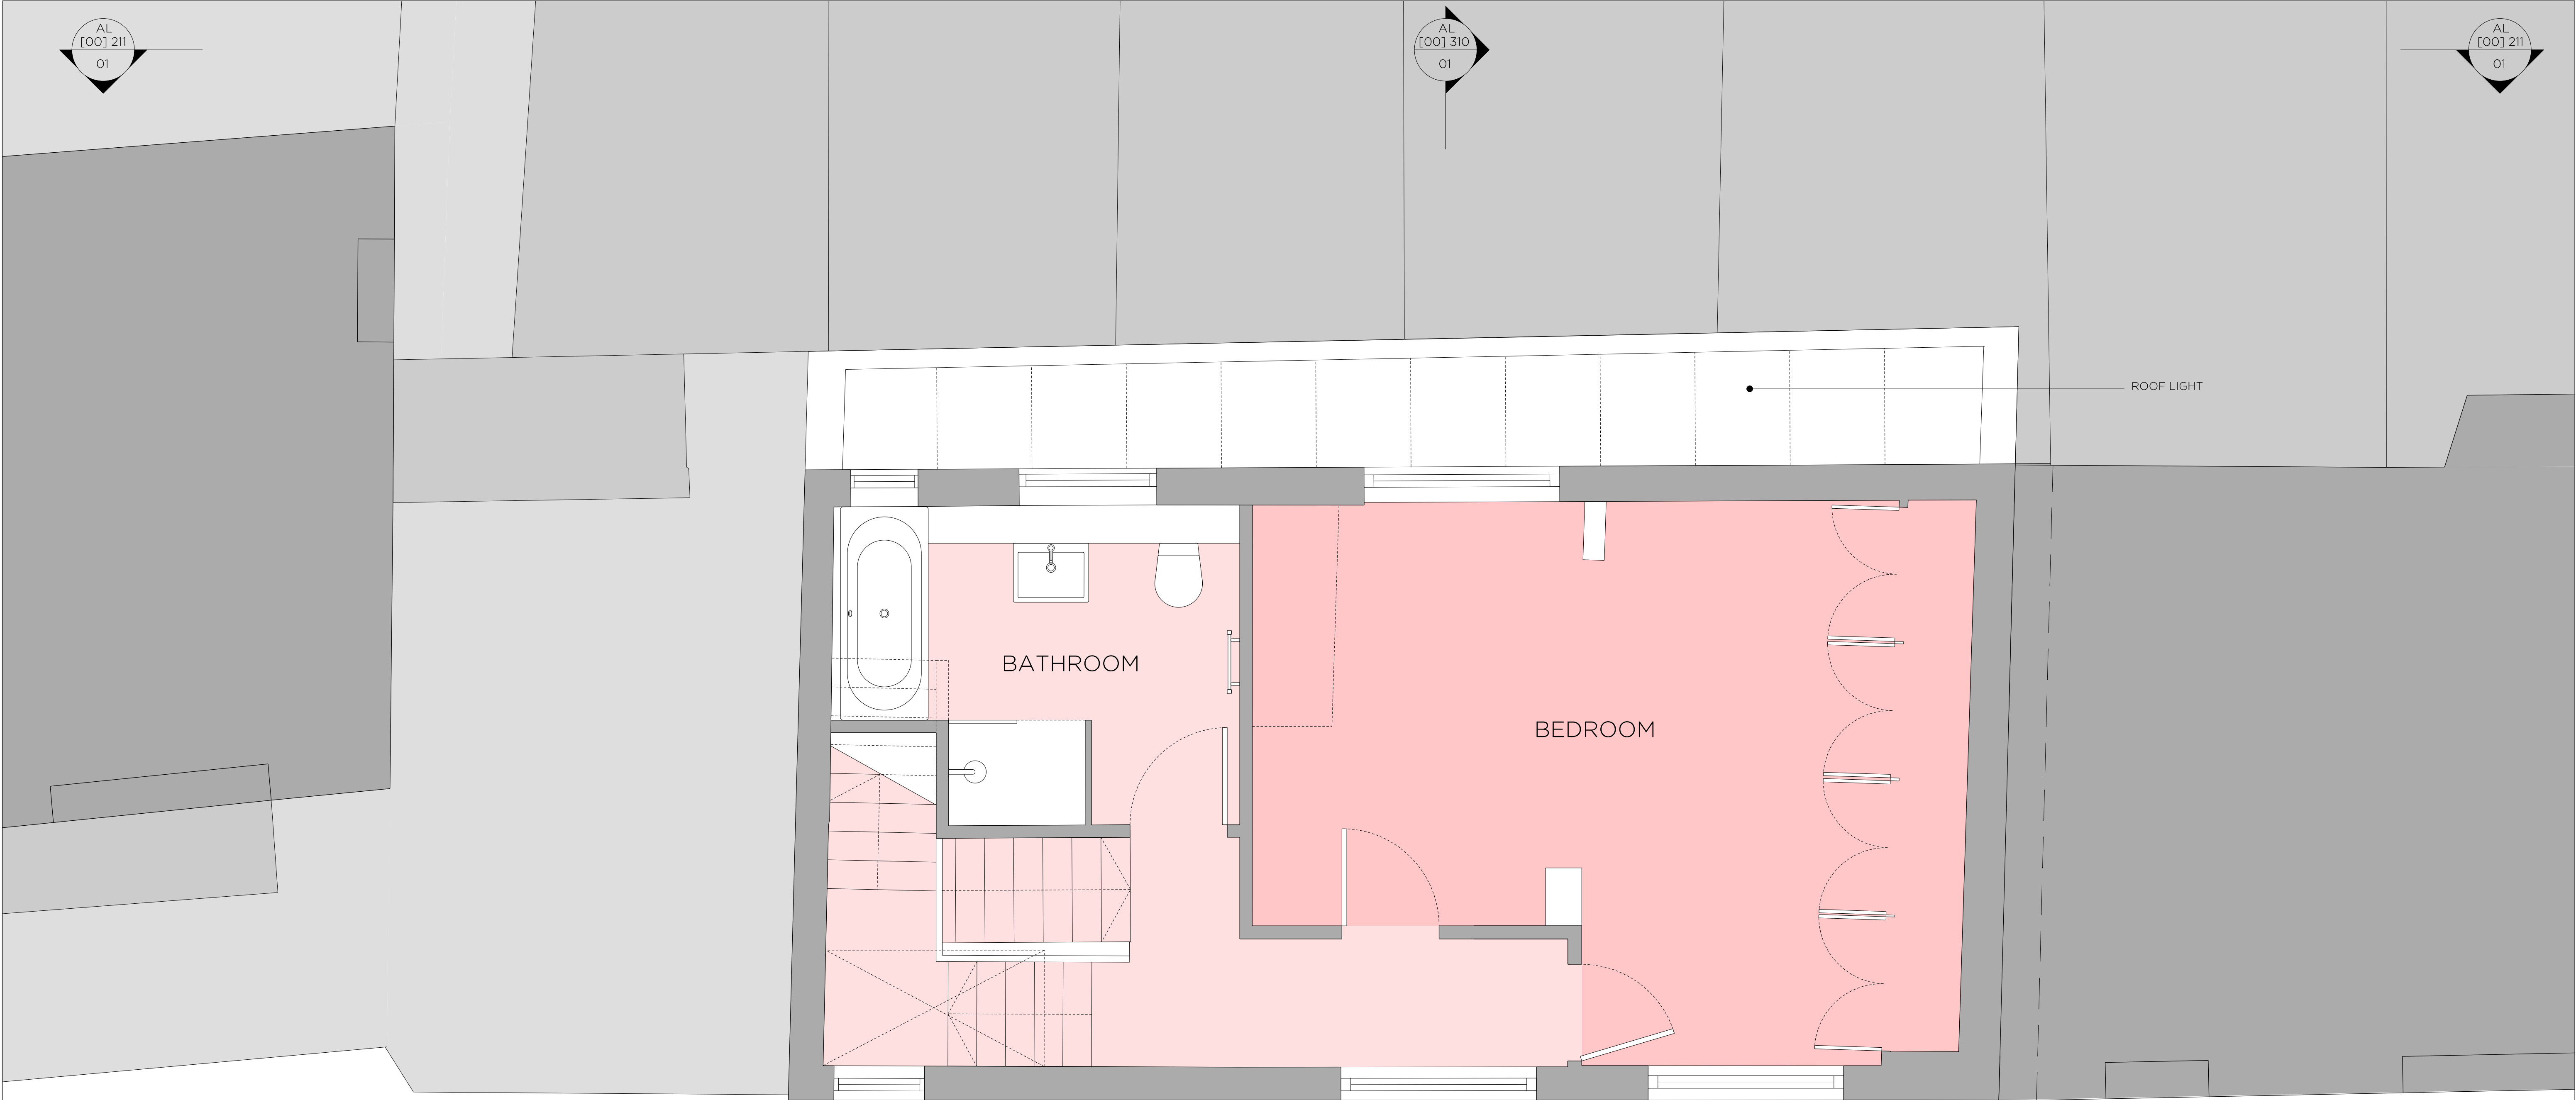


DRAWING NOTES		REVISION		DATE	NOTE
		P01		30.01.17	PLANNING ISSUE
..... Outline of approved alterations to No. 9 Regal Lane (2015/1375/P)					