


revision	date	initials	description of amendments
A	05.08.97.	JEFF	ELEVATION REVISED TO SUIT PLANNING AUTHORITY REQUIREMENTS.

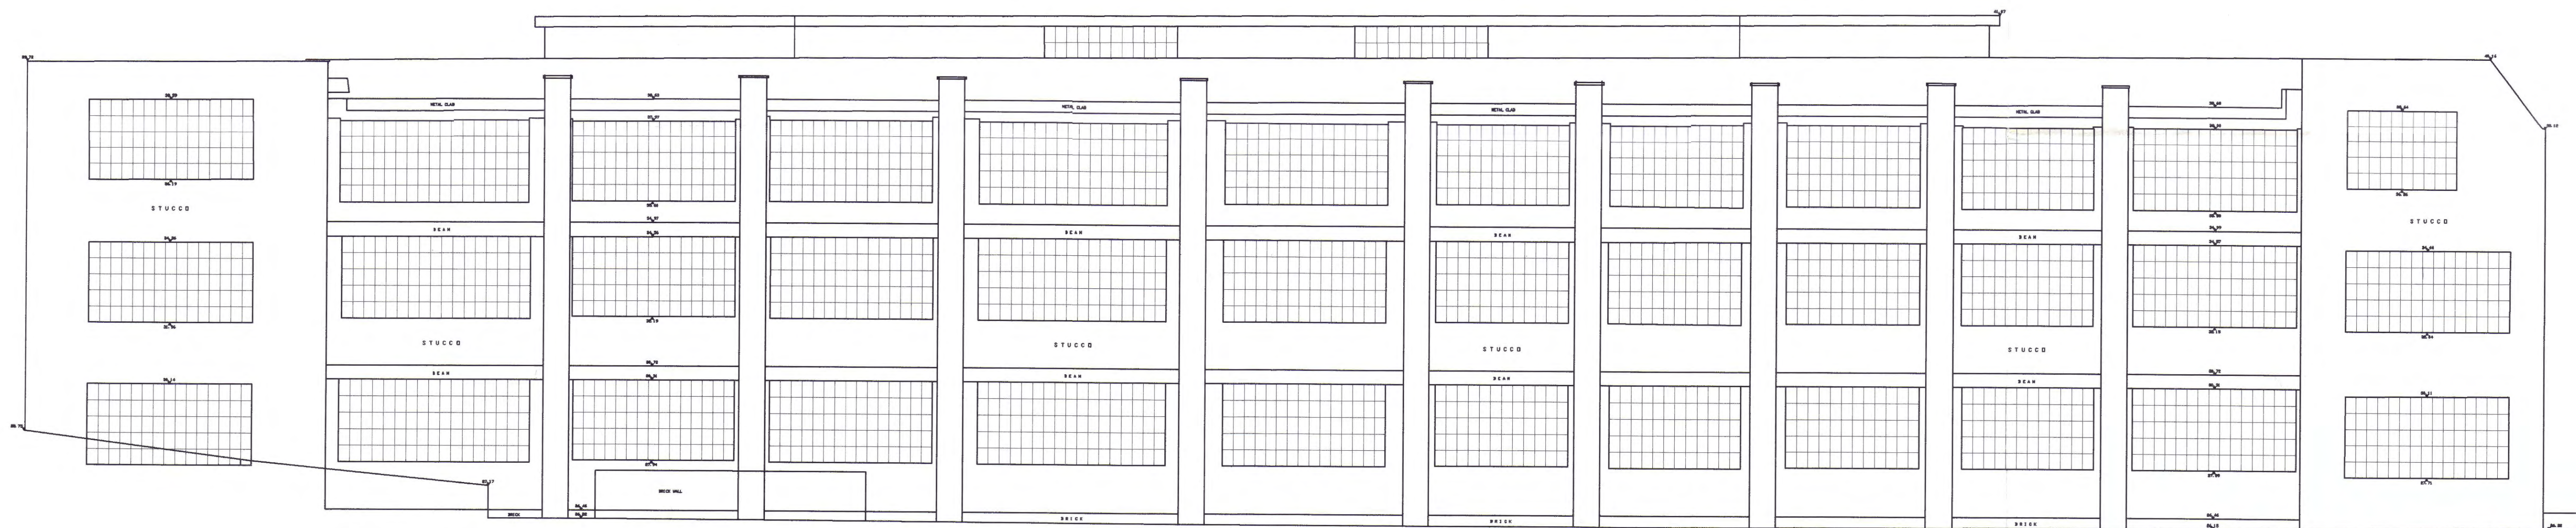

LONDON BOROUGH OF CAMDEN
TOWN AND COUNTRY PLANNING ACTS
25 MAR 1998
PLANS APPROVED
ON BEHALF OF THE COUNCIL

P9704201R2
L9704202R2

P K S A N D S	project	7-11 HERBRAND STREET LONDON WC1						
	title	PROPOSED REAR ELEVATION (OFFICE SCHEME)						
	code	date	drawn	job no.	disc.	des. no.	rev.	issue date
	L100	5/8/97	JEFF	534	A	WPE 02	A	
7 Cliff Road Studios, London, NW1 9AN		telephone: 0171 485 1114						
facsimile: 0171 485 5753		modem: 0171 428 0560		email: 106153.1026@compuserve.com				