


1 Window Services Penetration Panel - Detail Section
1 : 5

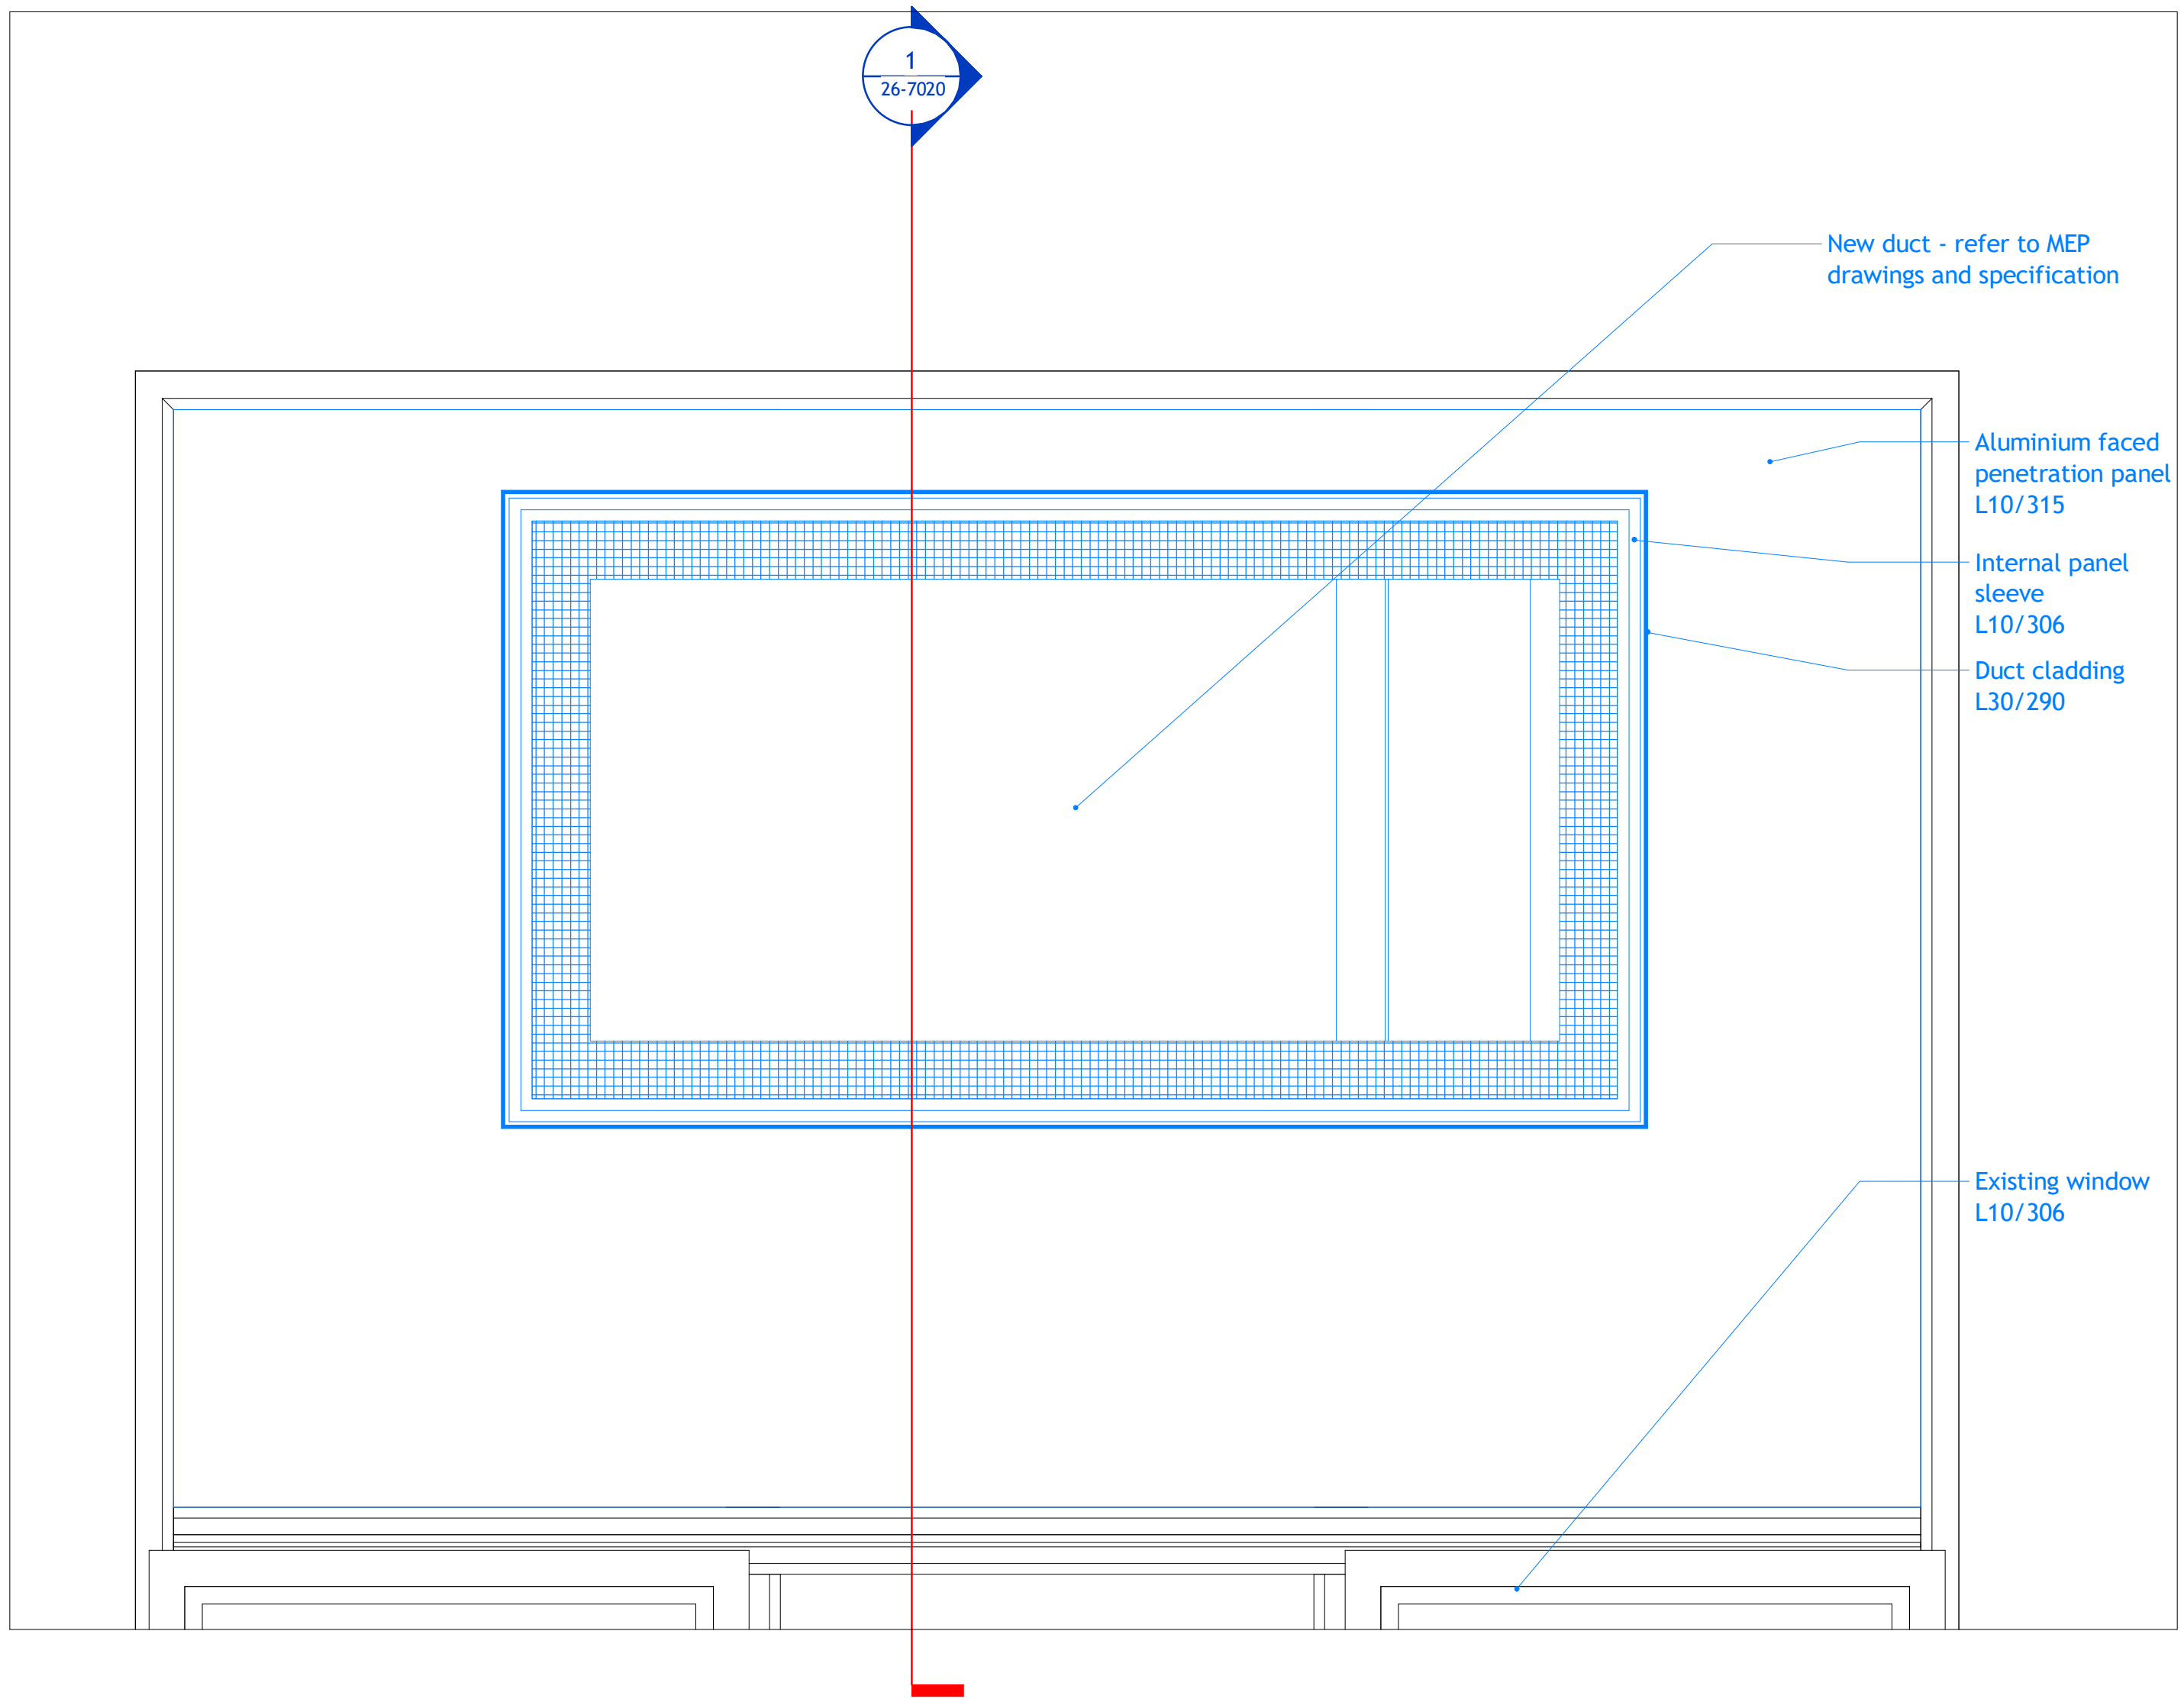

2 Window Services Penetration Panel - Detail Elevation
1 : 5

DO NOT SCALE
THIS DRAWING IS © IAN RITCHIE ARCHITECTS LTD
Dimensions to be verified on site.
Figured dimensions to take preference to those scaled.
All discrepancies to be clarified with the project Architect.
Unless otherwise stated all levels to be AOD.
This drawing is the property of Ian Ritchie Architects Ltd. and is issued on the condition it is not reproduced, retained or disclosed to any unauthorised person, either wholly or in part without written consent.

1:5 0mm 100mm 200mm 300mm

  REVISION

  IN ABEYANCE

REVISIONS
1. Notes amended

4B	10.10.19	TR	CR	AS	Issued for Tender
4A	27.09.19	TR	CR	AS	First Issue
Rev	Date	By	Ck	Ap	Description

Job Title
**LONDON SCHOOL OF
HYGIENE AND TROPICAL
MEDICINE (KEPPEL STREET)**

Drawing Title
**Window Services
Penetration Panel**

© IAN RITCHIE ARCHITECTS LTD.
110 Three Colt Street London E14 8AZ
Tel: (44) 2073381100 Fax: (44) 2073381199

Status STAGE 4 FOR TENDER		
Scale 1:5 @ A1	Date 27/09/19	
Drawn TR	Checked CR	Approved AS
Job No. 739	Drawing No. 739-IRAL-02-DR- 26-7020	Rev. 4B