


Copyright of Peter Morris Architects  
Scale 0m 1m 2m 3m 4m 5m  
Notes: Any discrepancies on this drawing with other documents to be reported immediately to the Contract Administrator for clarification

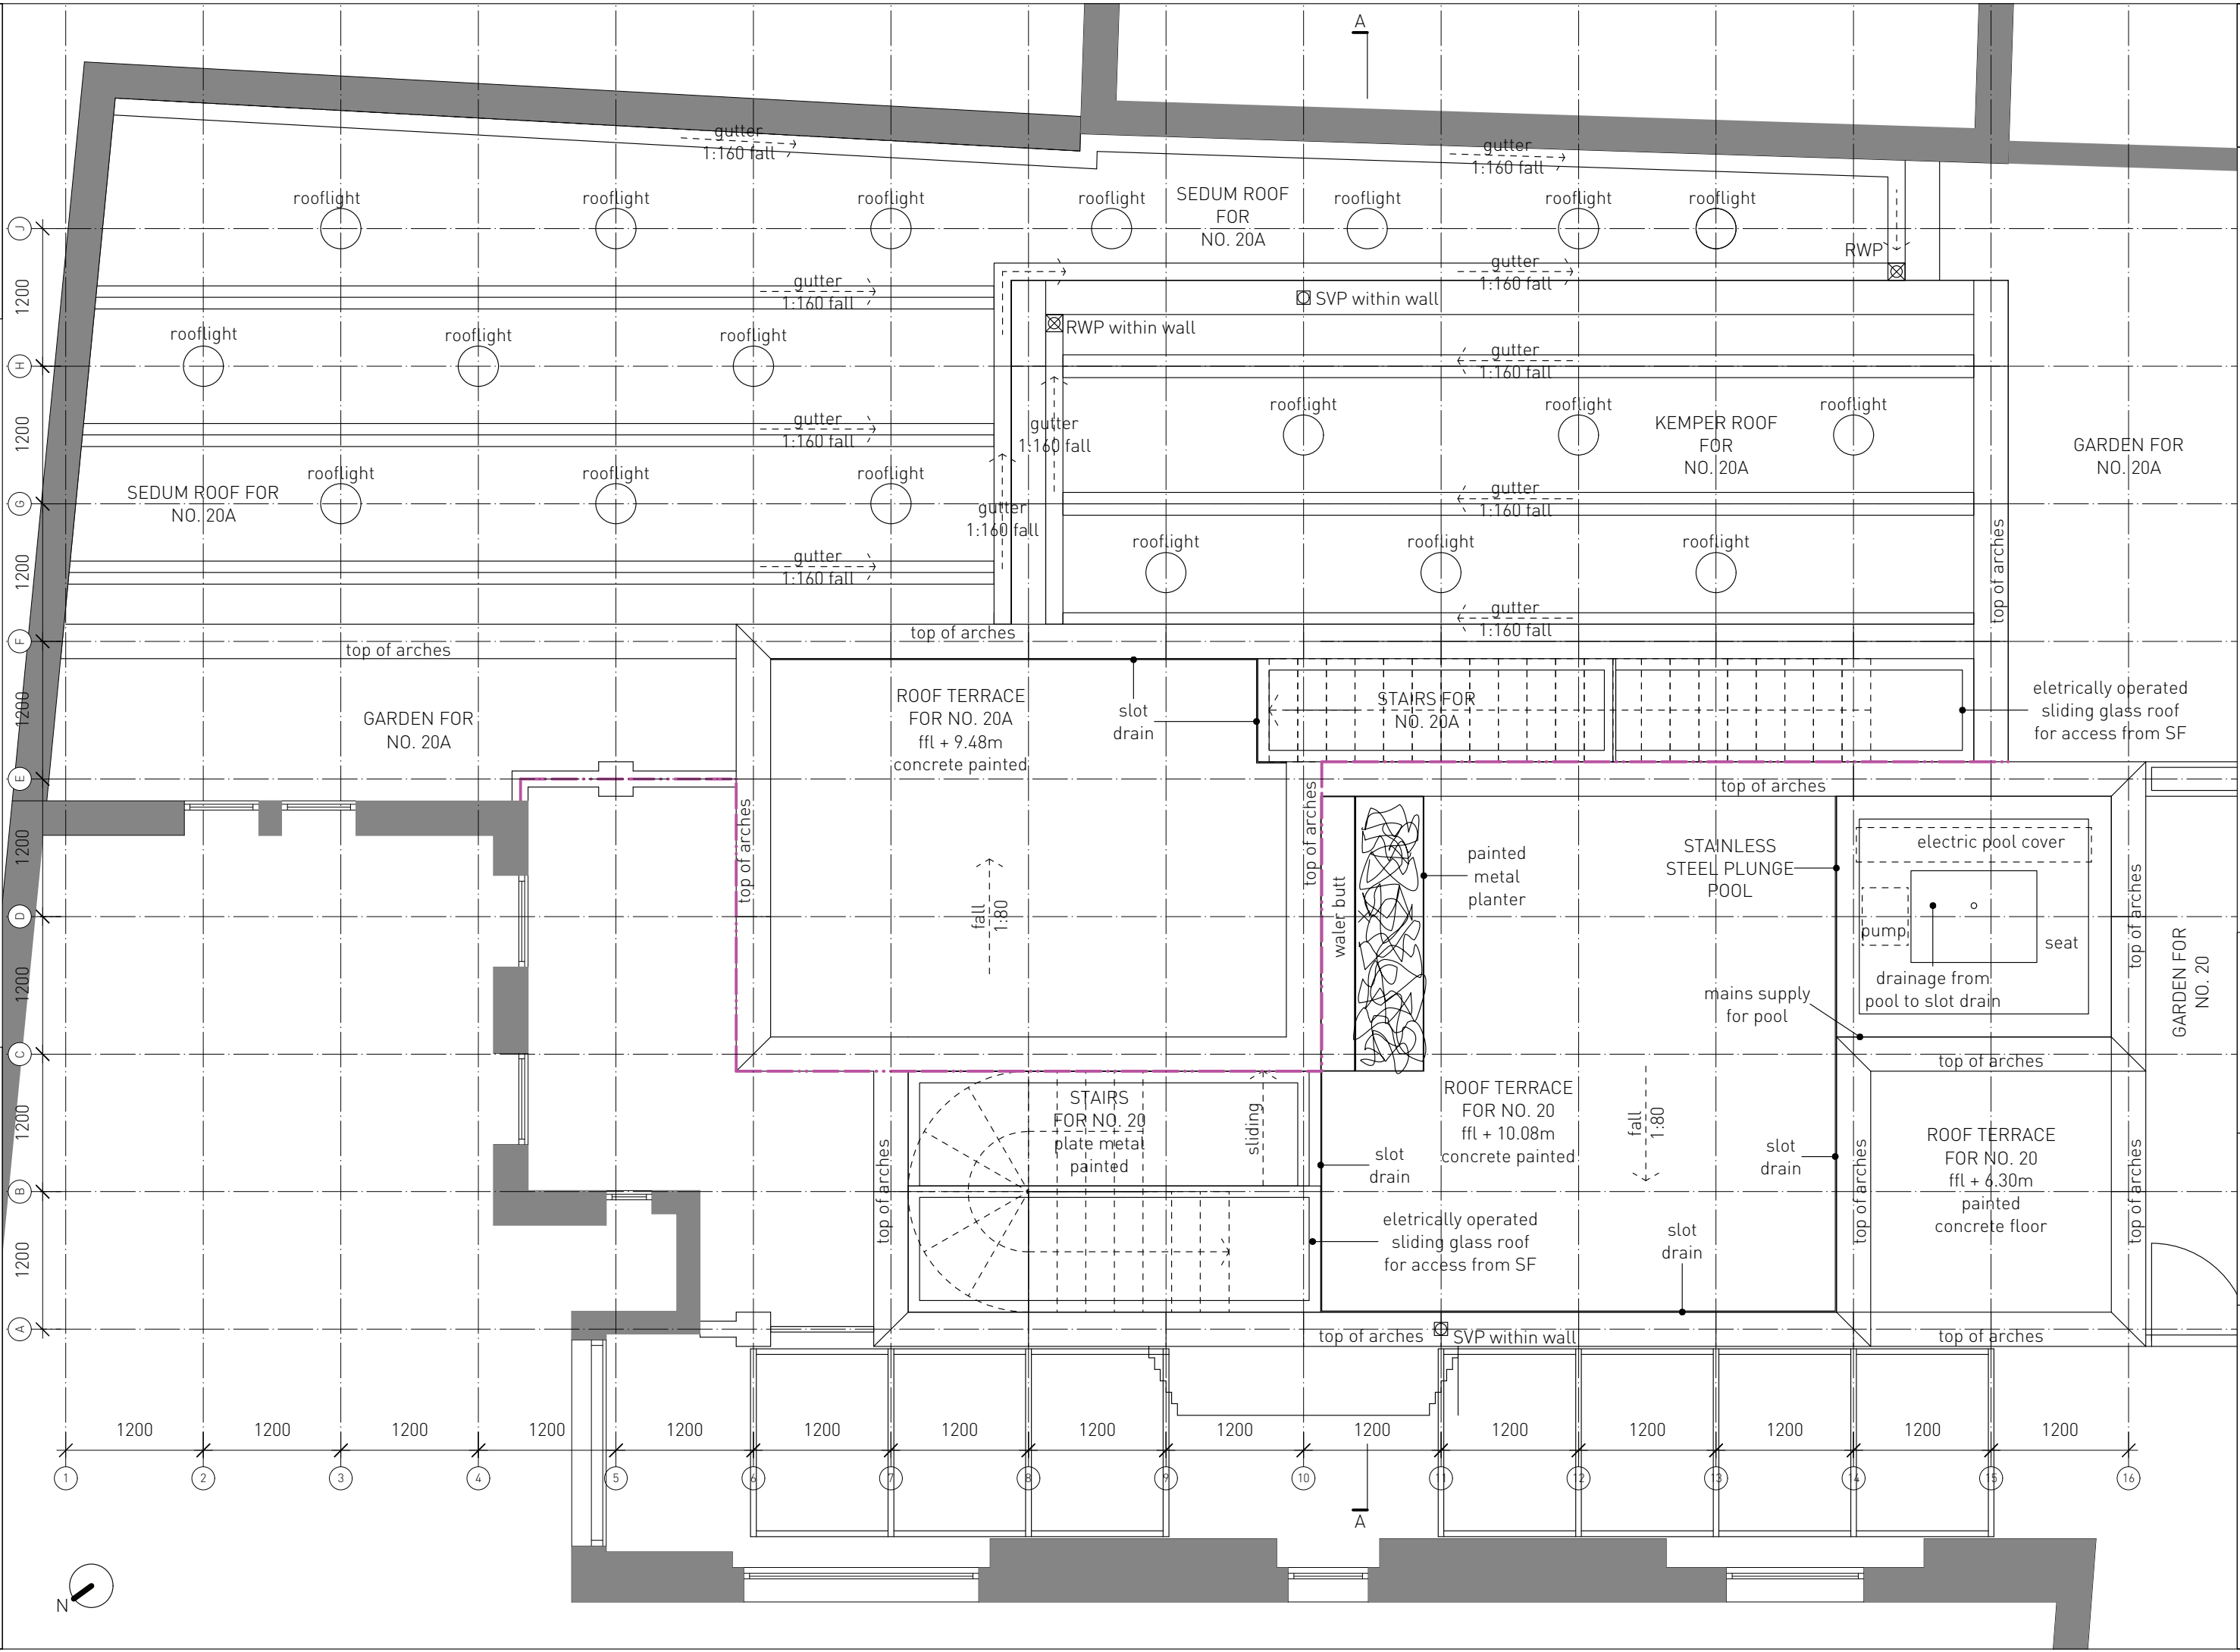

Client: Emily Kennedy  
Site: 20 Vicars Road, London NW5 4NL  
Title: DETAILED ROOF PLAN 1:50  
FOR PLANNING 13.01.2020  
Peter Morris Architects 465C Hornsey Road, London N19 4DR www.petermorrisarchitects.com  
201 - 304 rev C