



Notes: Any discrepancies on this drawing with other documents to be reported immediately to the Contract Administrator for clarification

Scale

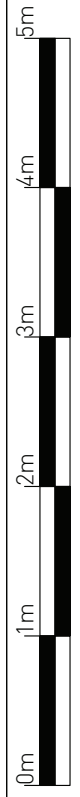

Copyright of Peter Morris Architects

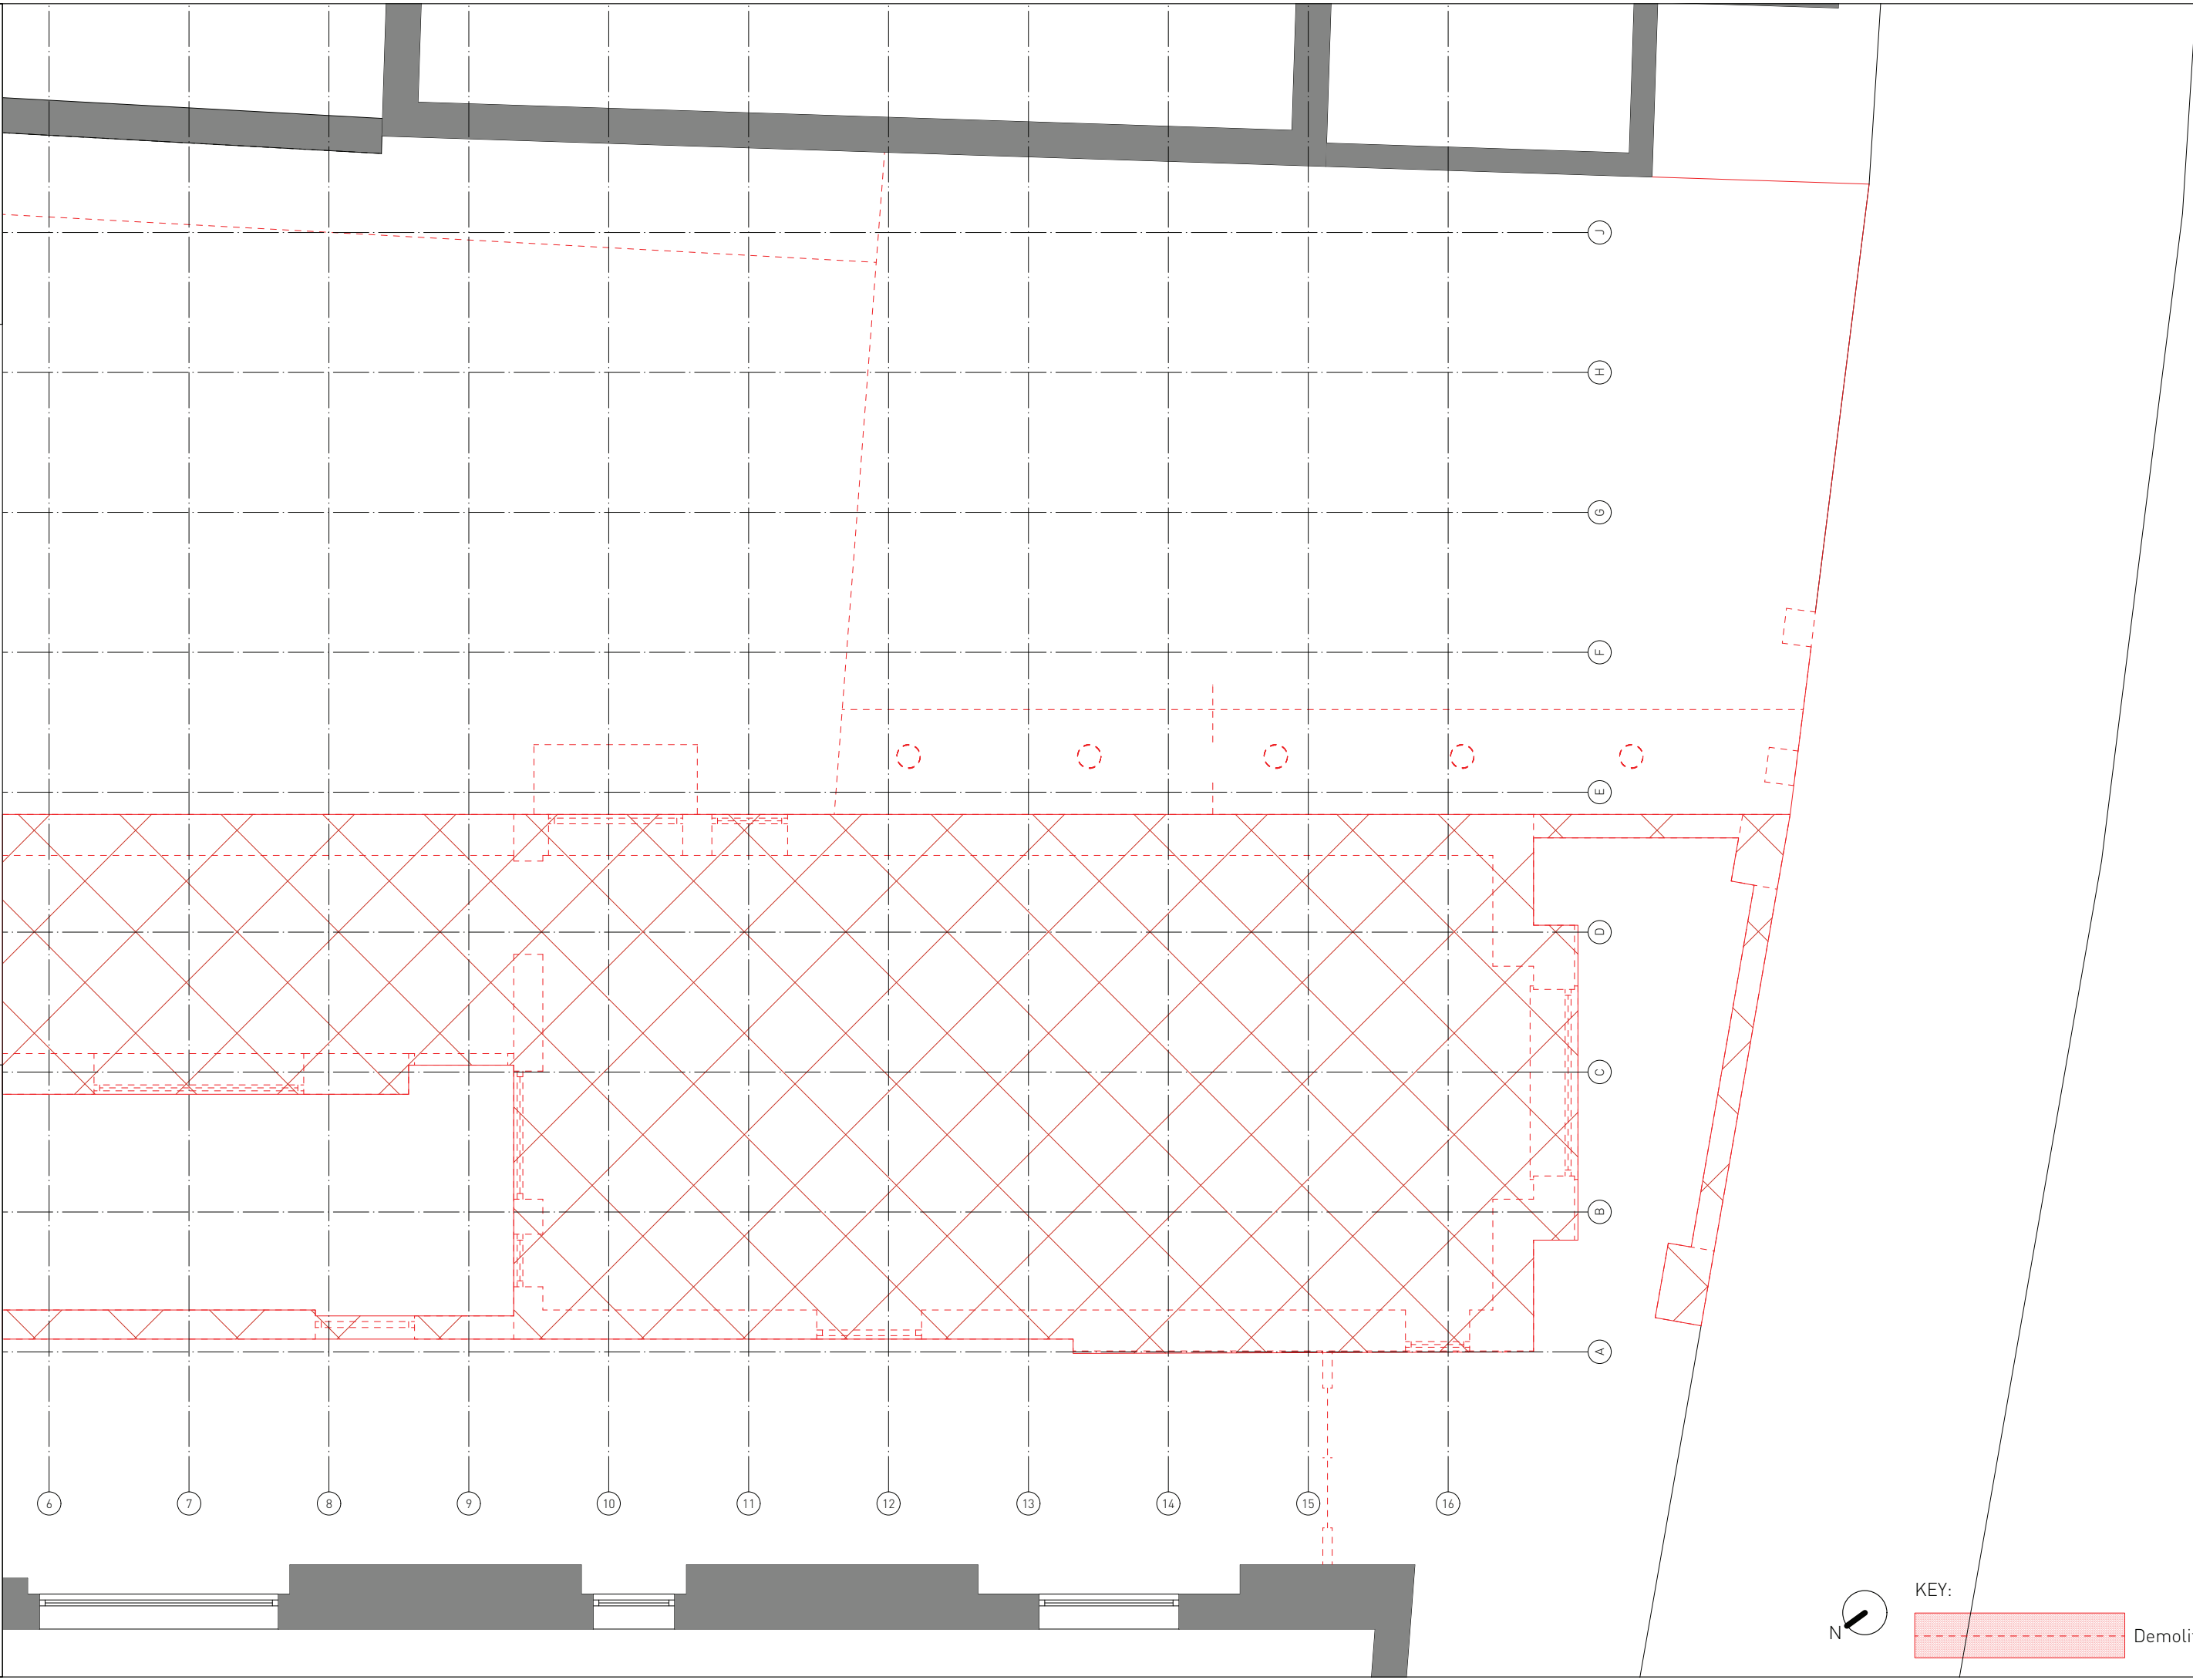

KEY:



Demolition