


LEIGHTON ROAD

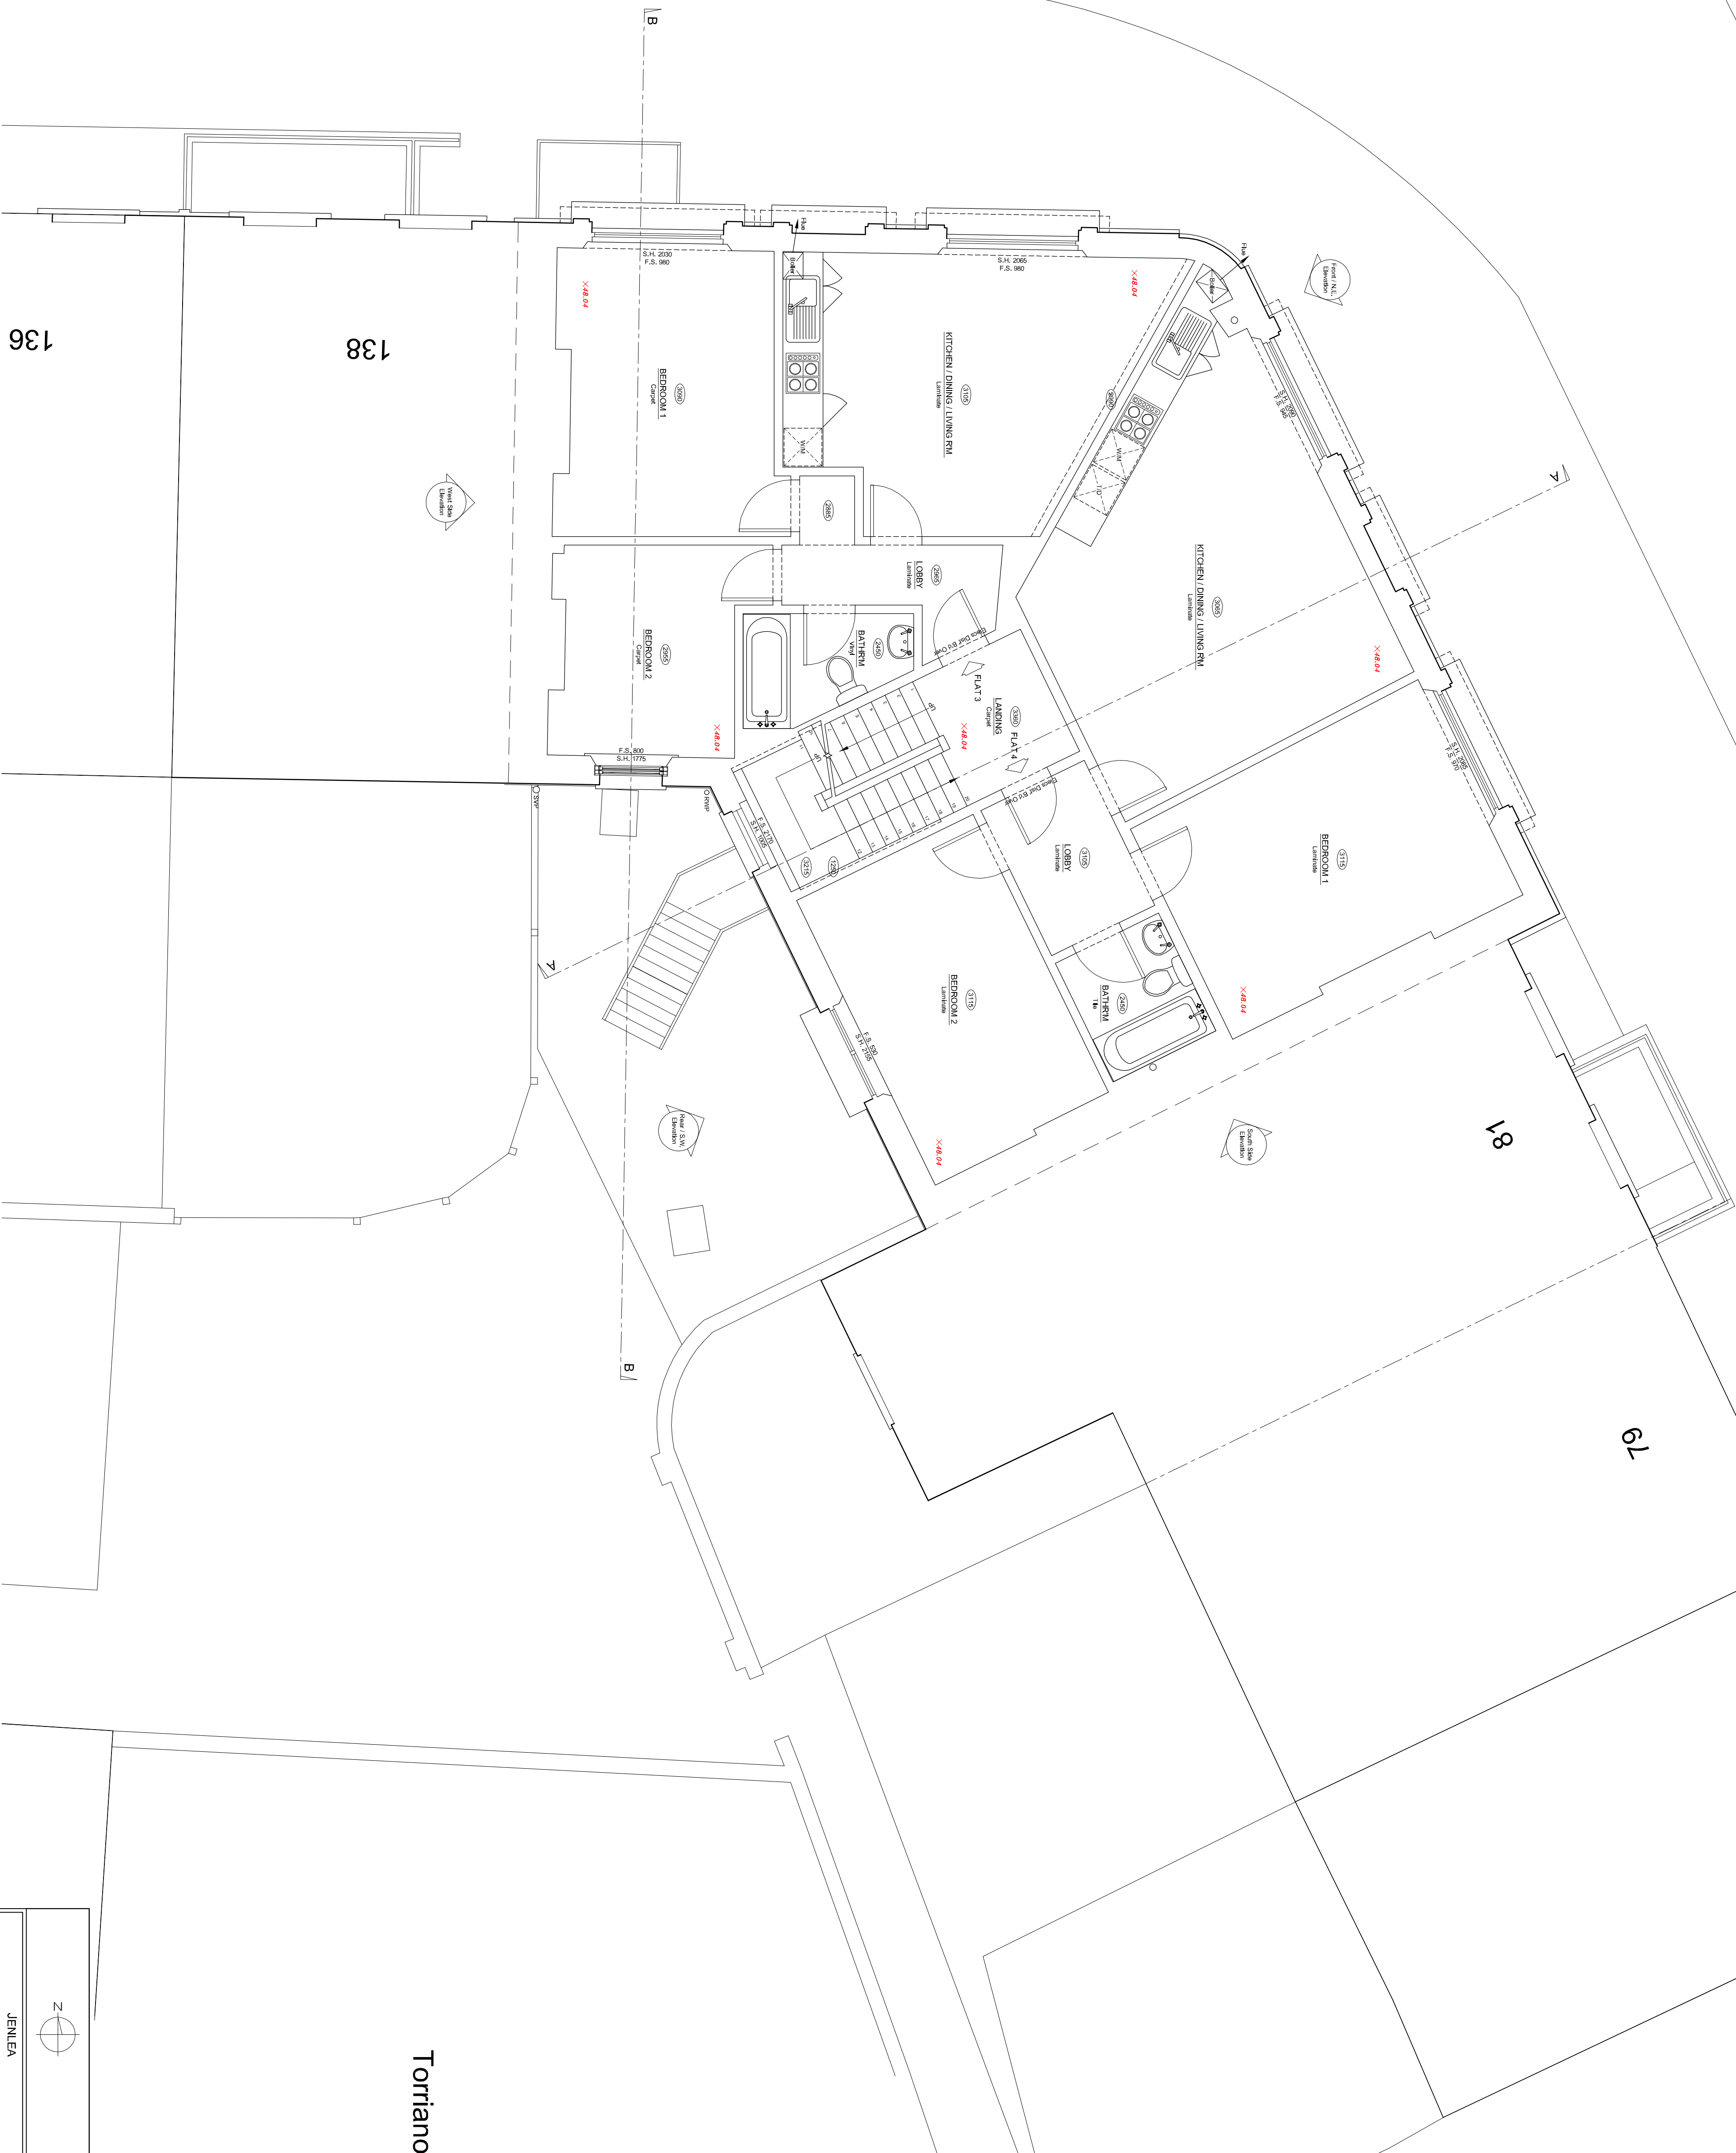

Torriano

EXISTING FIRST FLOOR PLAN

20m