


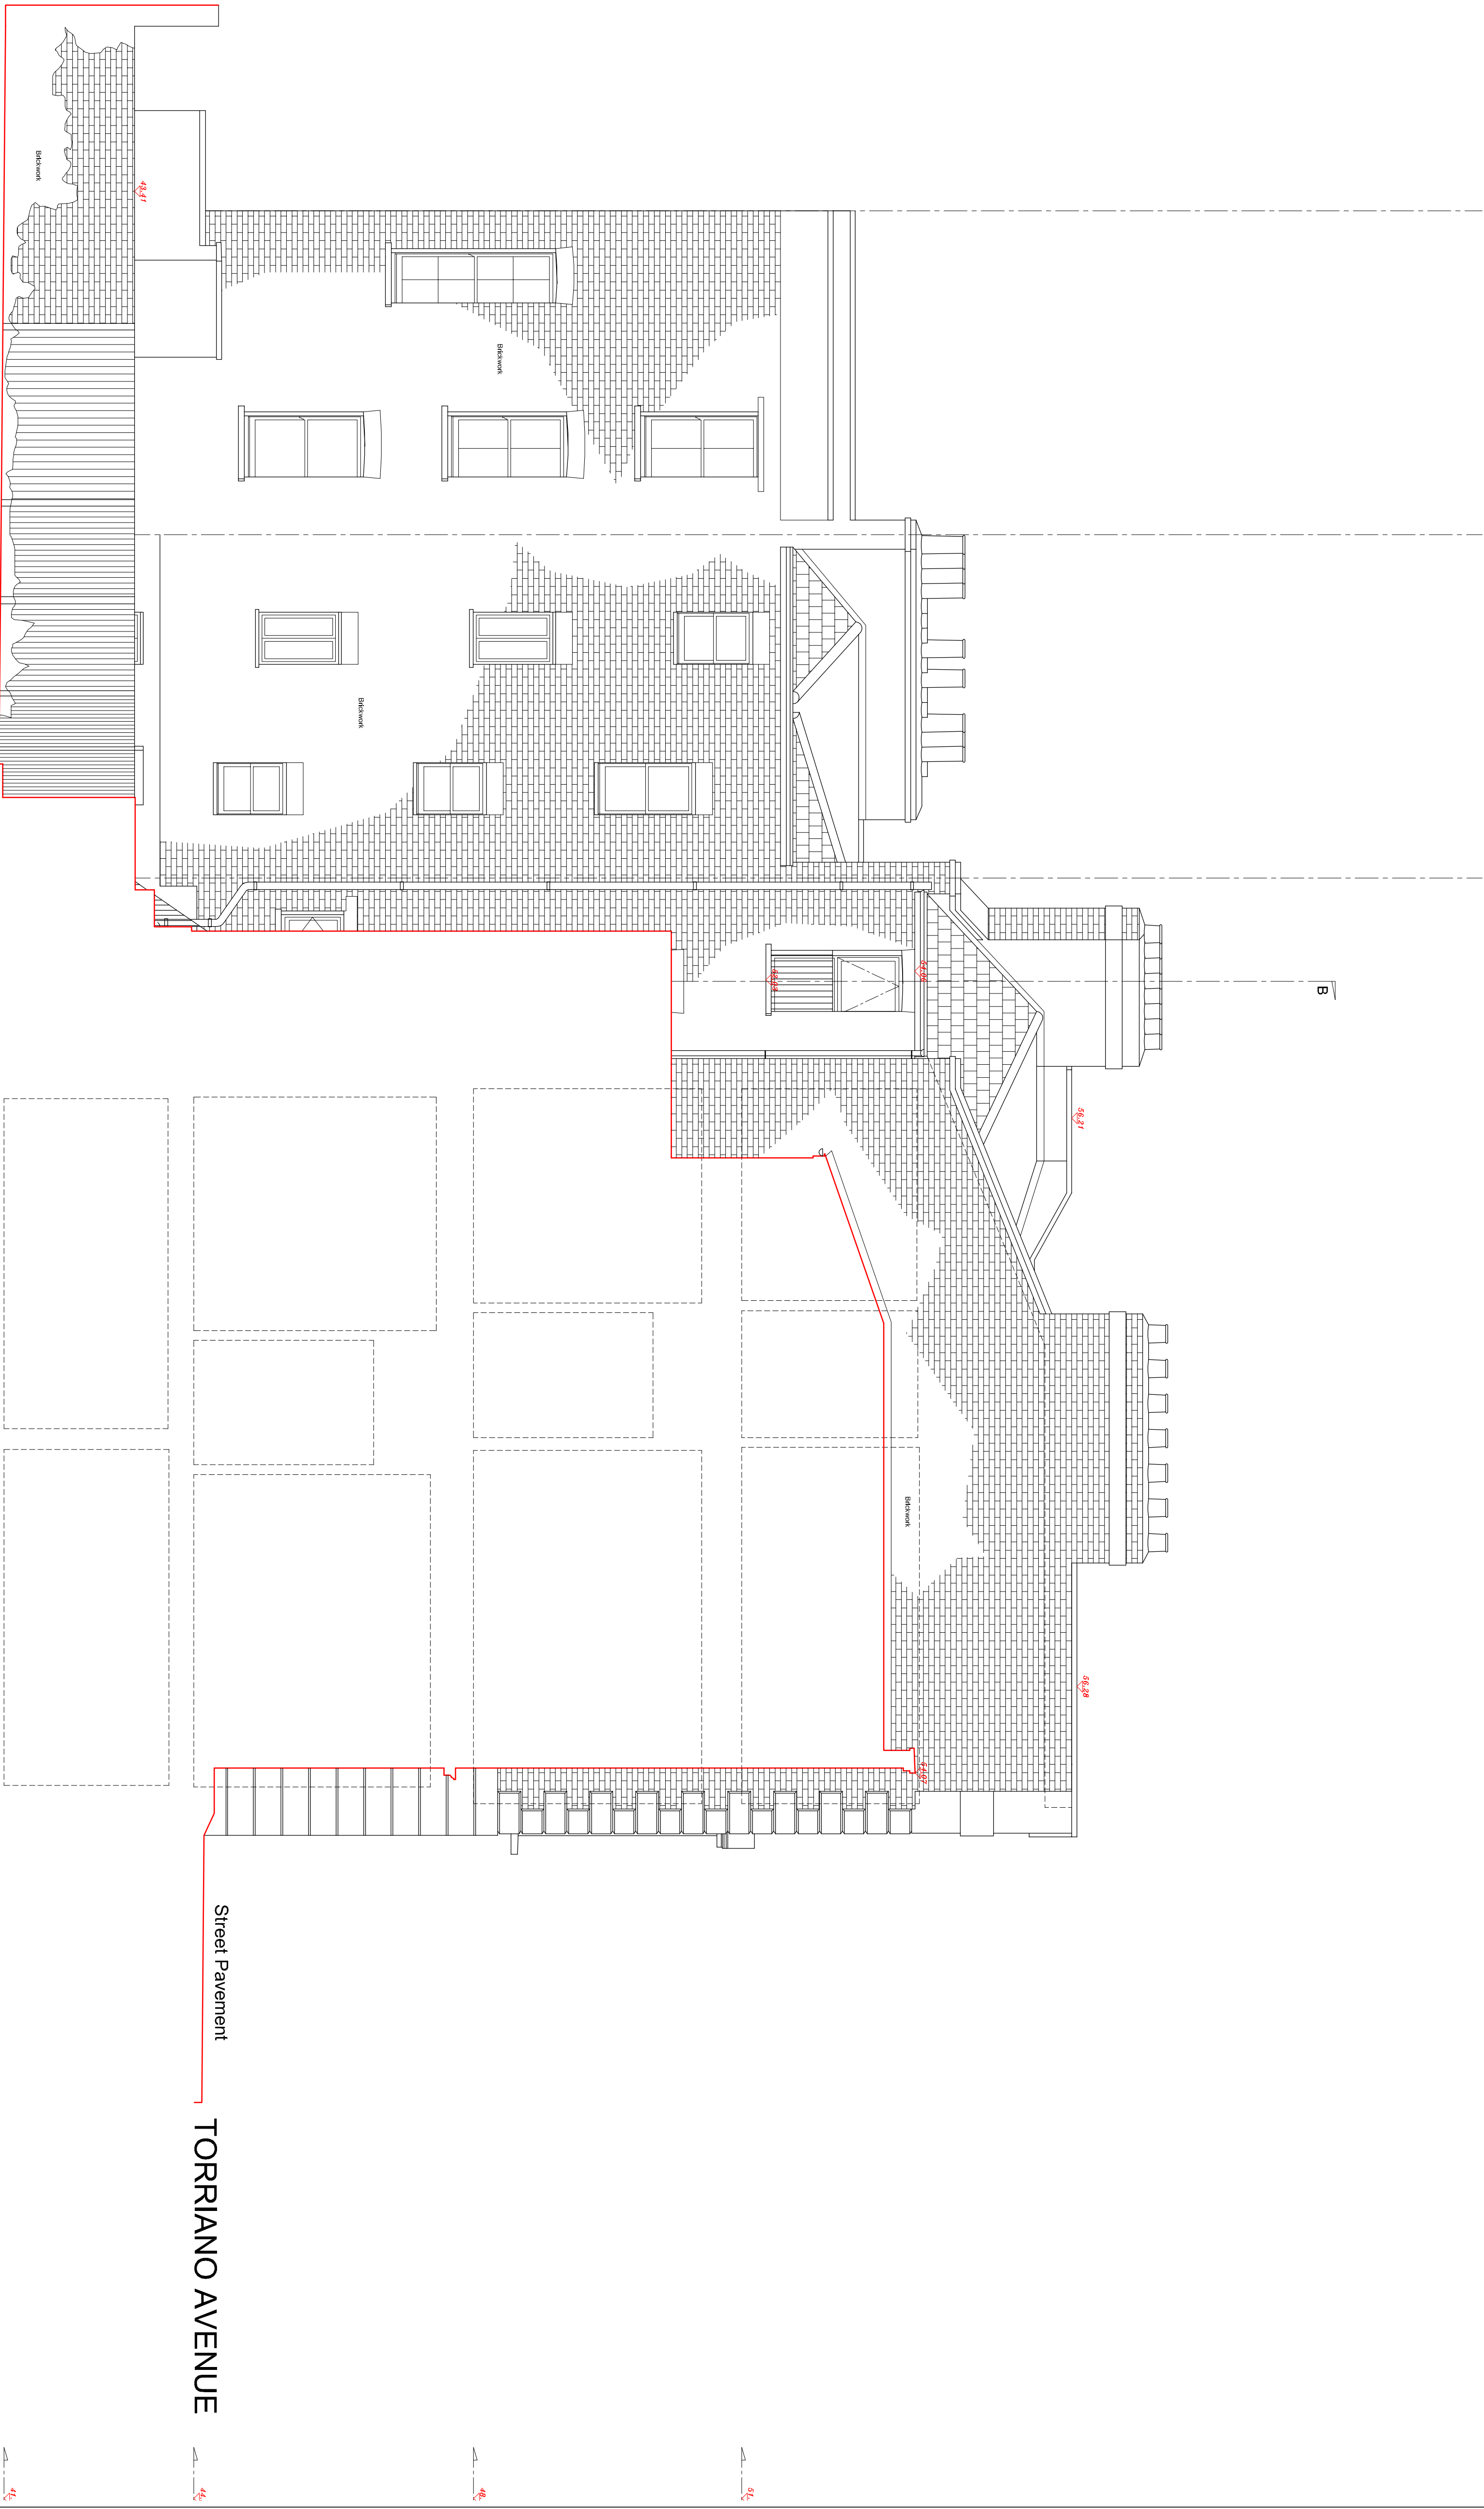

EXISTING EAST SIDE ELEVATION

SCALE 1:50 @ A1

0 1 2 3 4 5 10

20m

JENIEA			
DESIGN DEVELOPMENTS LTD			
Tel: 07961 186295			
Client:	---	Project:	445 LITCHING ROAD, LITCHING TOWN
Discipline:	---	Client:	445 LITCHING ROAD, LITCHING TOWN
Scale:	1:50 @ A1	Client:	445 LITCHING ROAD, LITCHING TOWN
Drawn:	20/05/2020	Client:	445 LITCHING ROAD, LITCHING TOWN