


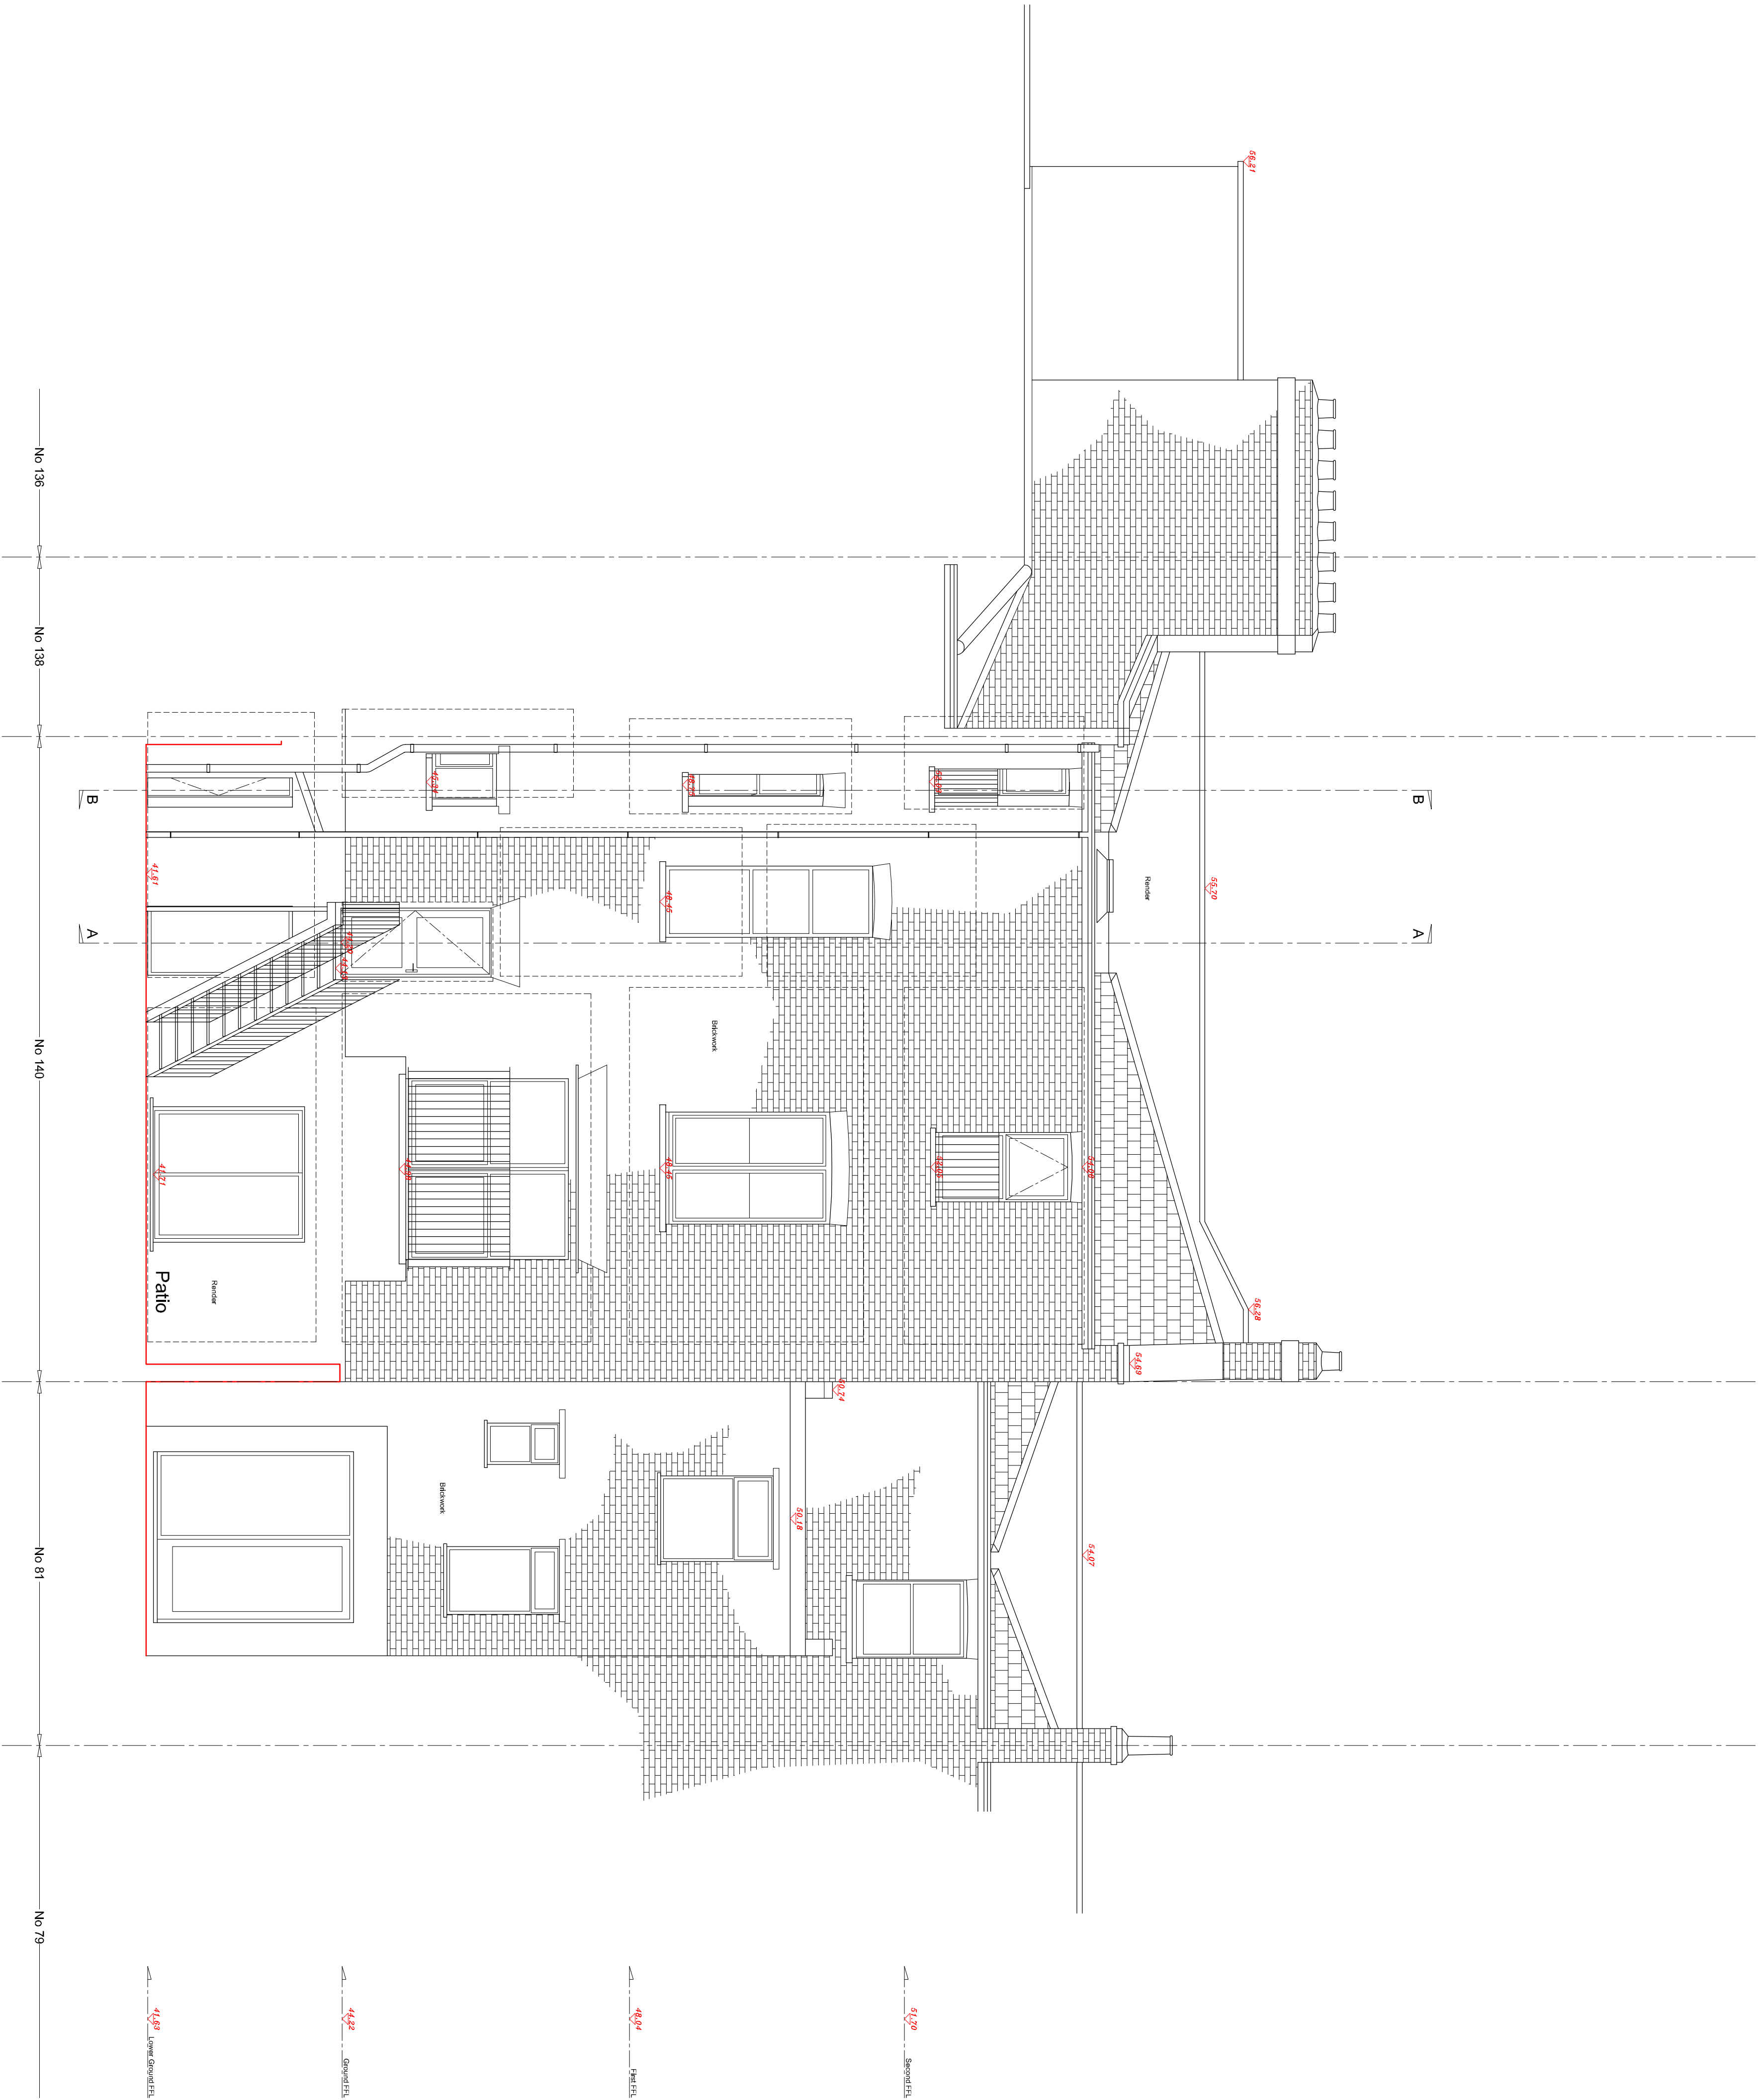

EXISTING REAR / S.W. ELEVATION

SCALE 1:50 @ A1

0 1 2 3 4 5 10

20m