


SCALE 1:50 @ A1



LEIGHTON ROAD

Street Pavement

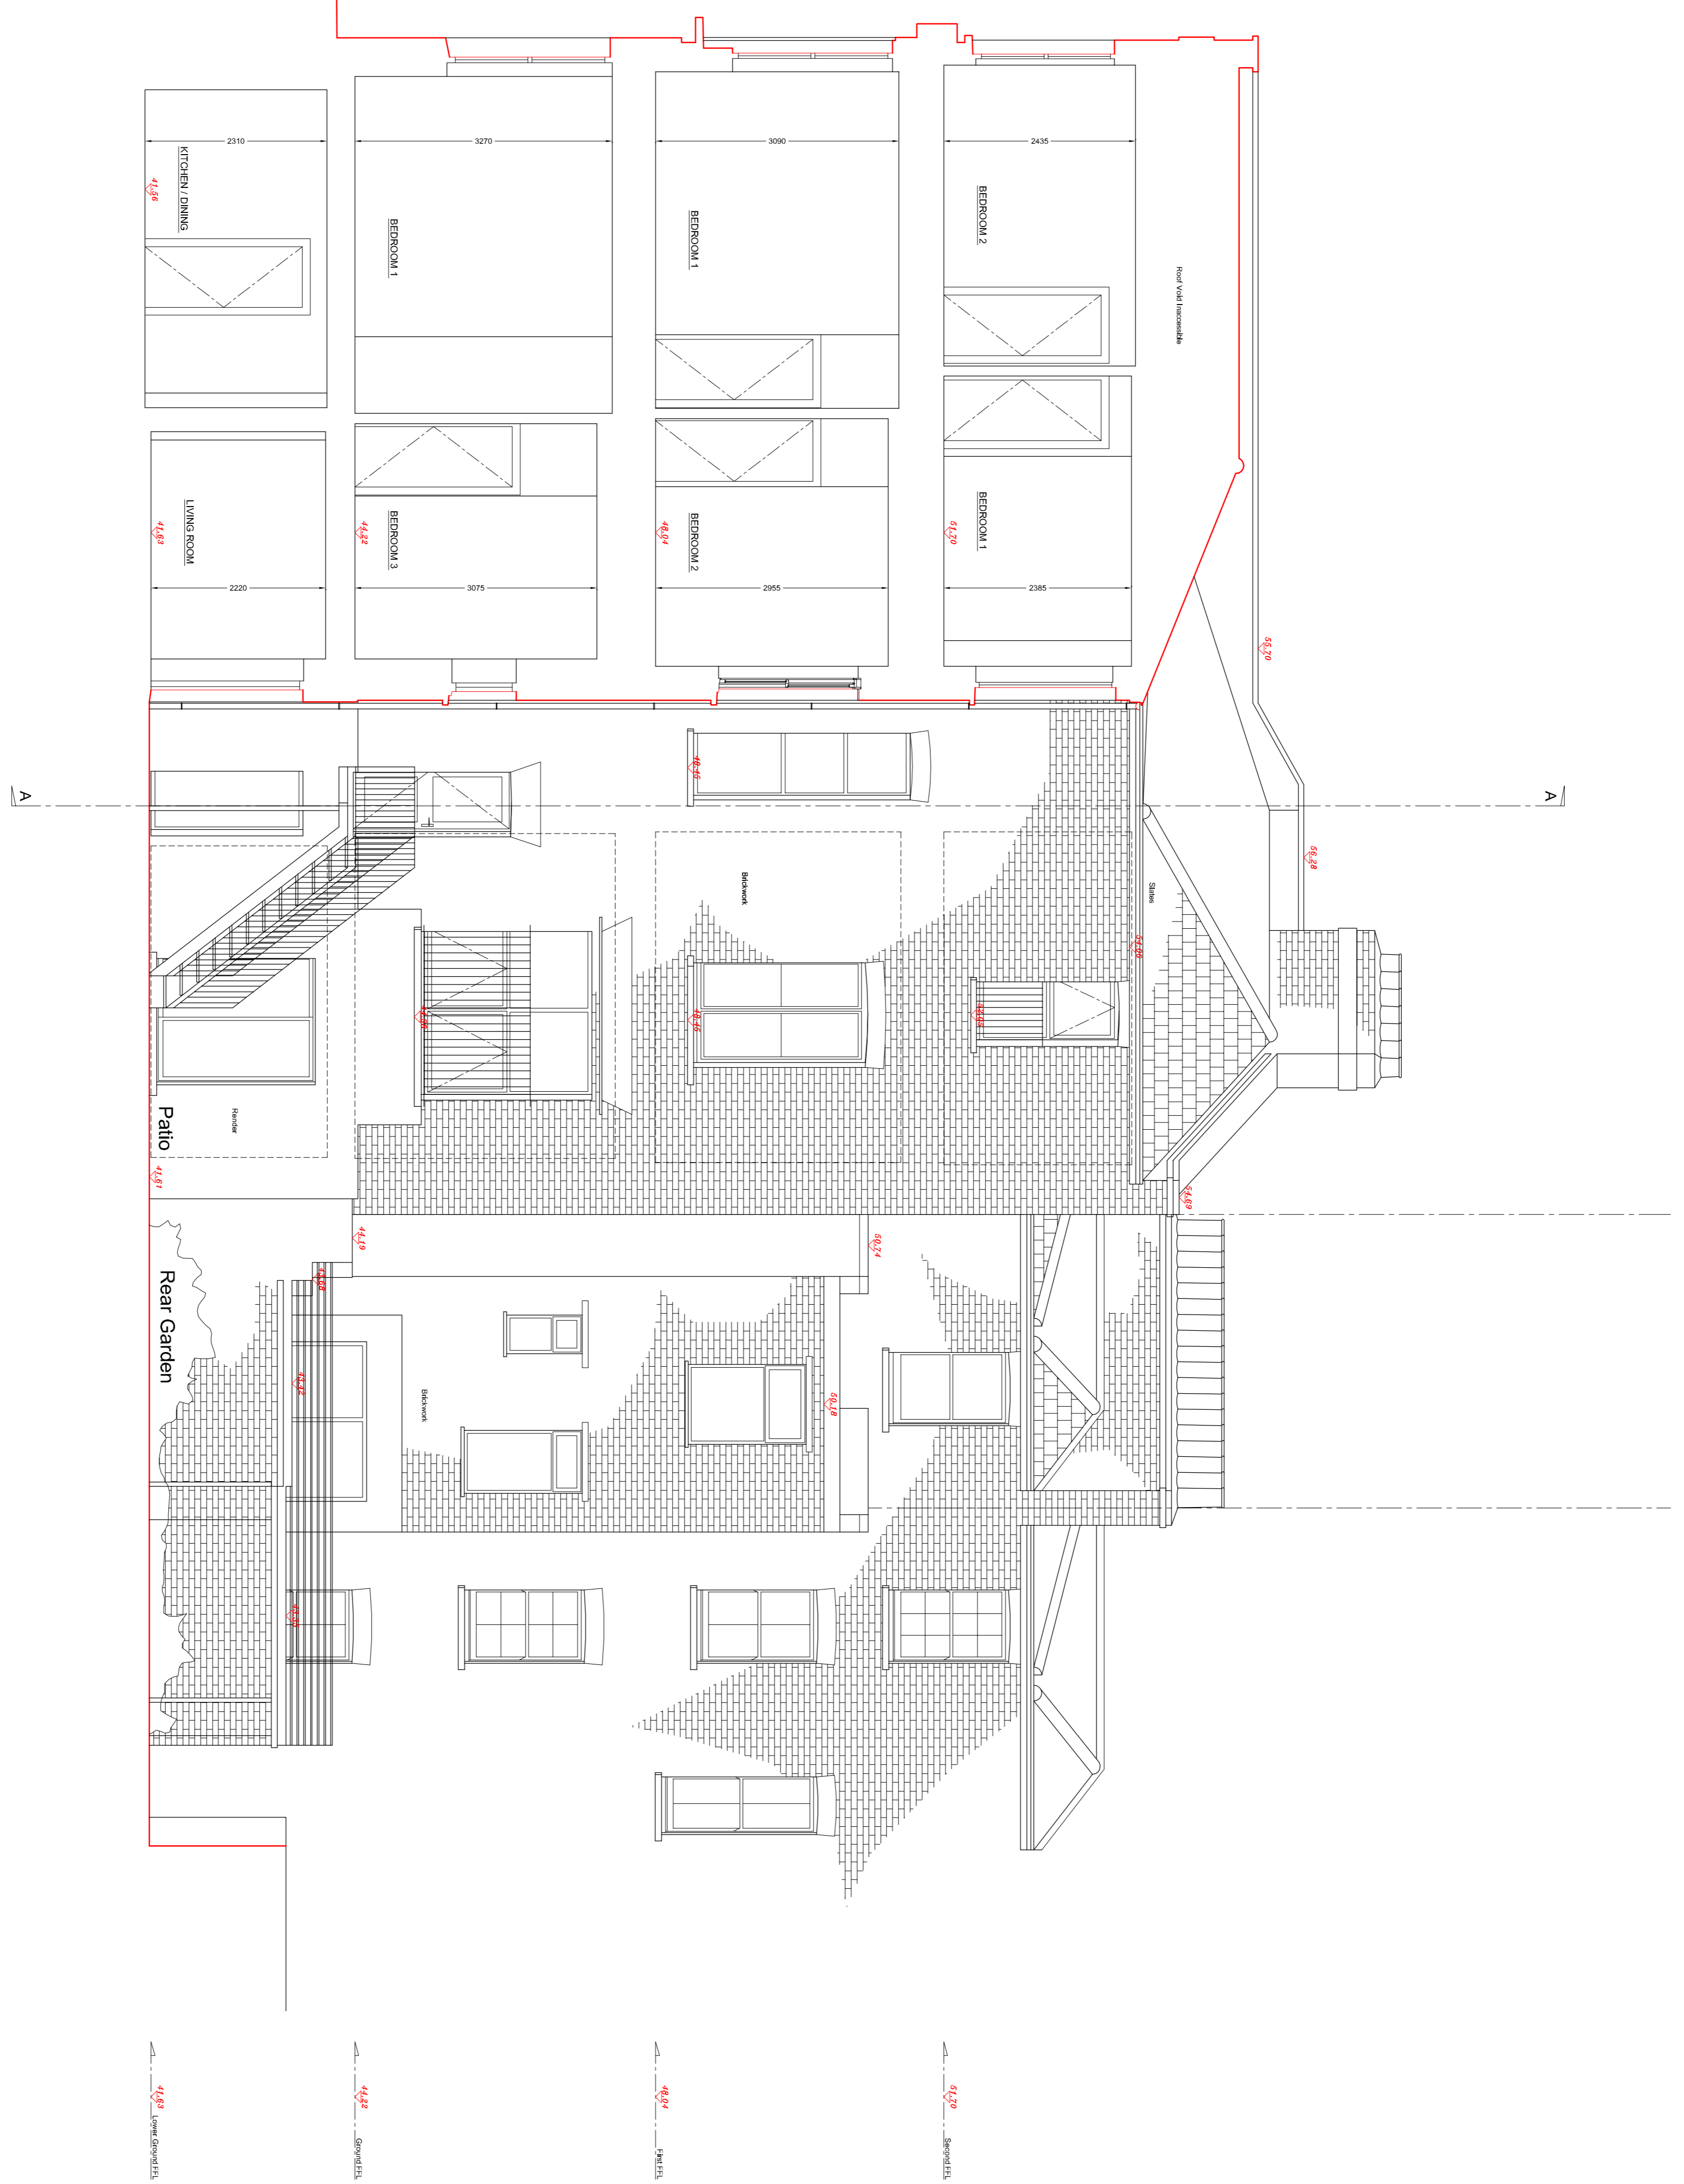

EXISTING SECTION B-B

20m

JENI EA	
144 07961 18626	DESIGN DEVELOPMENTS LTD
144 07961 18626	140 LEIGHTON ROAD, LEIGHTON TOWN
EXISTING SECTION B-B	DATE: 14/07/20
SCALE: 1:50 @ A1	PROJECT: 200
DATE: 14/07/20	PROJECT: 200