


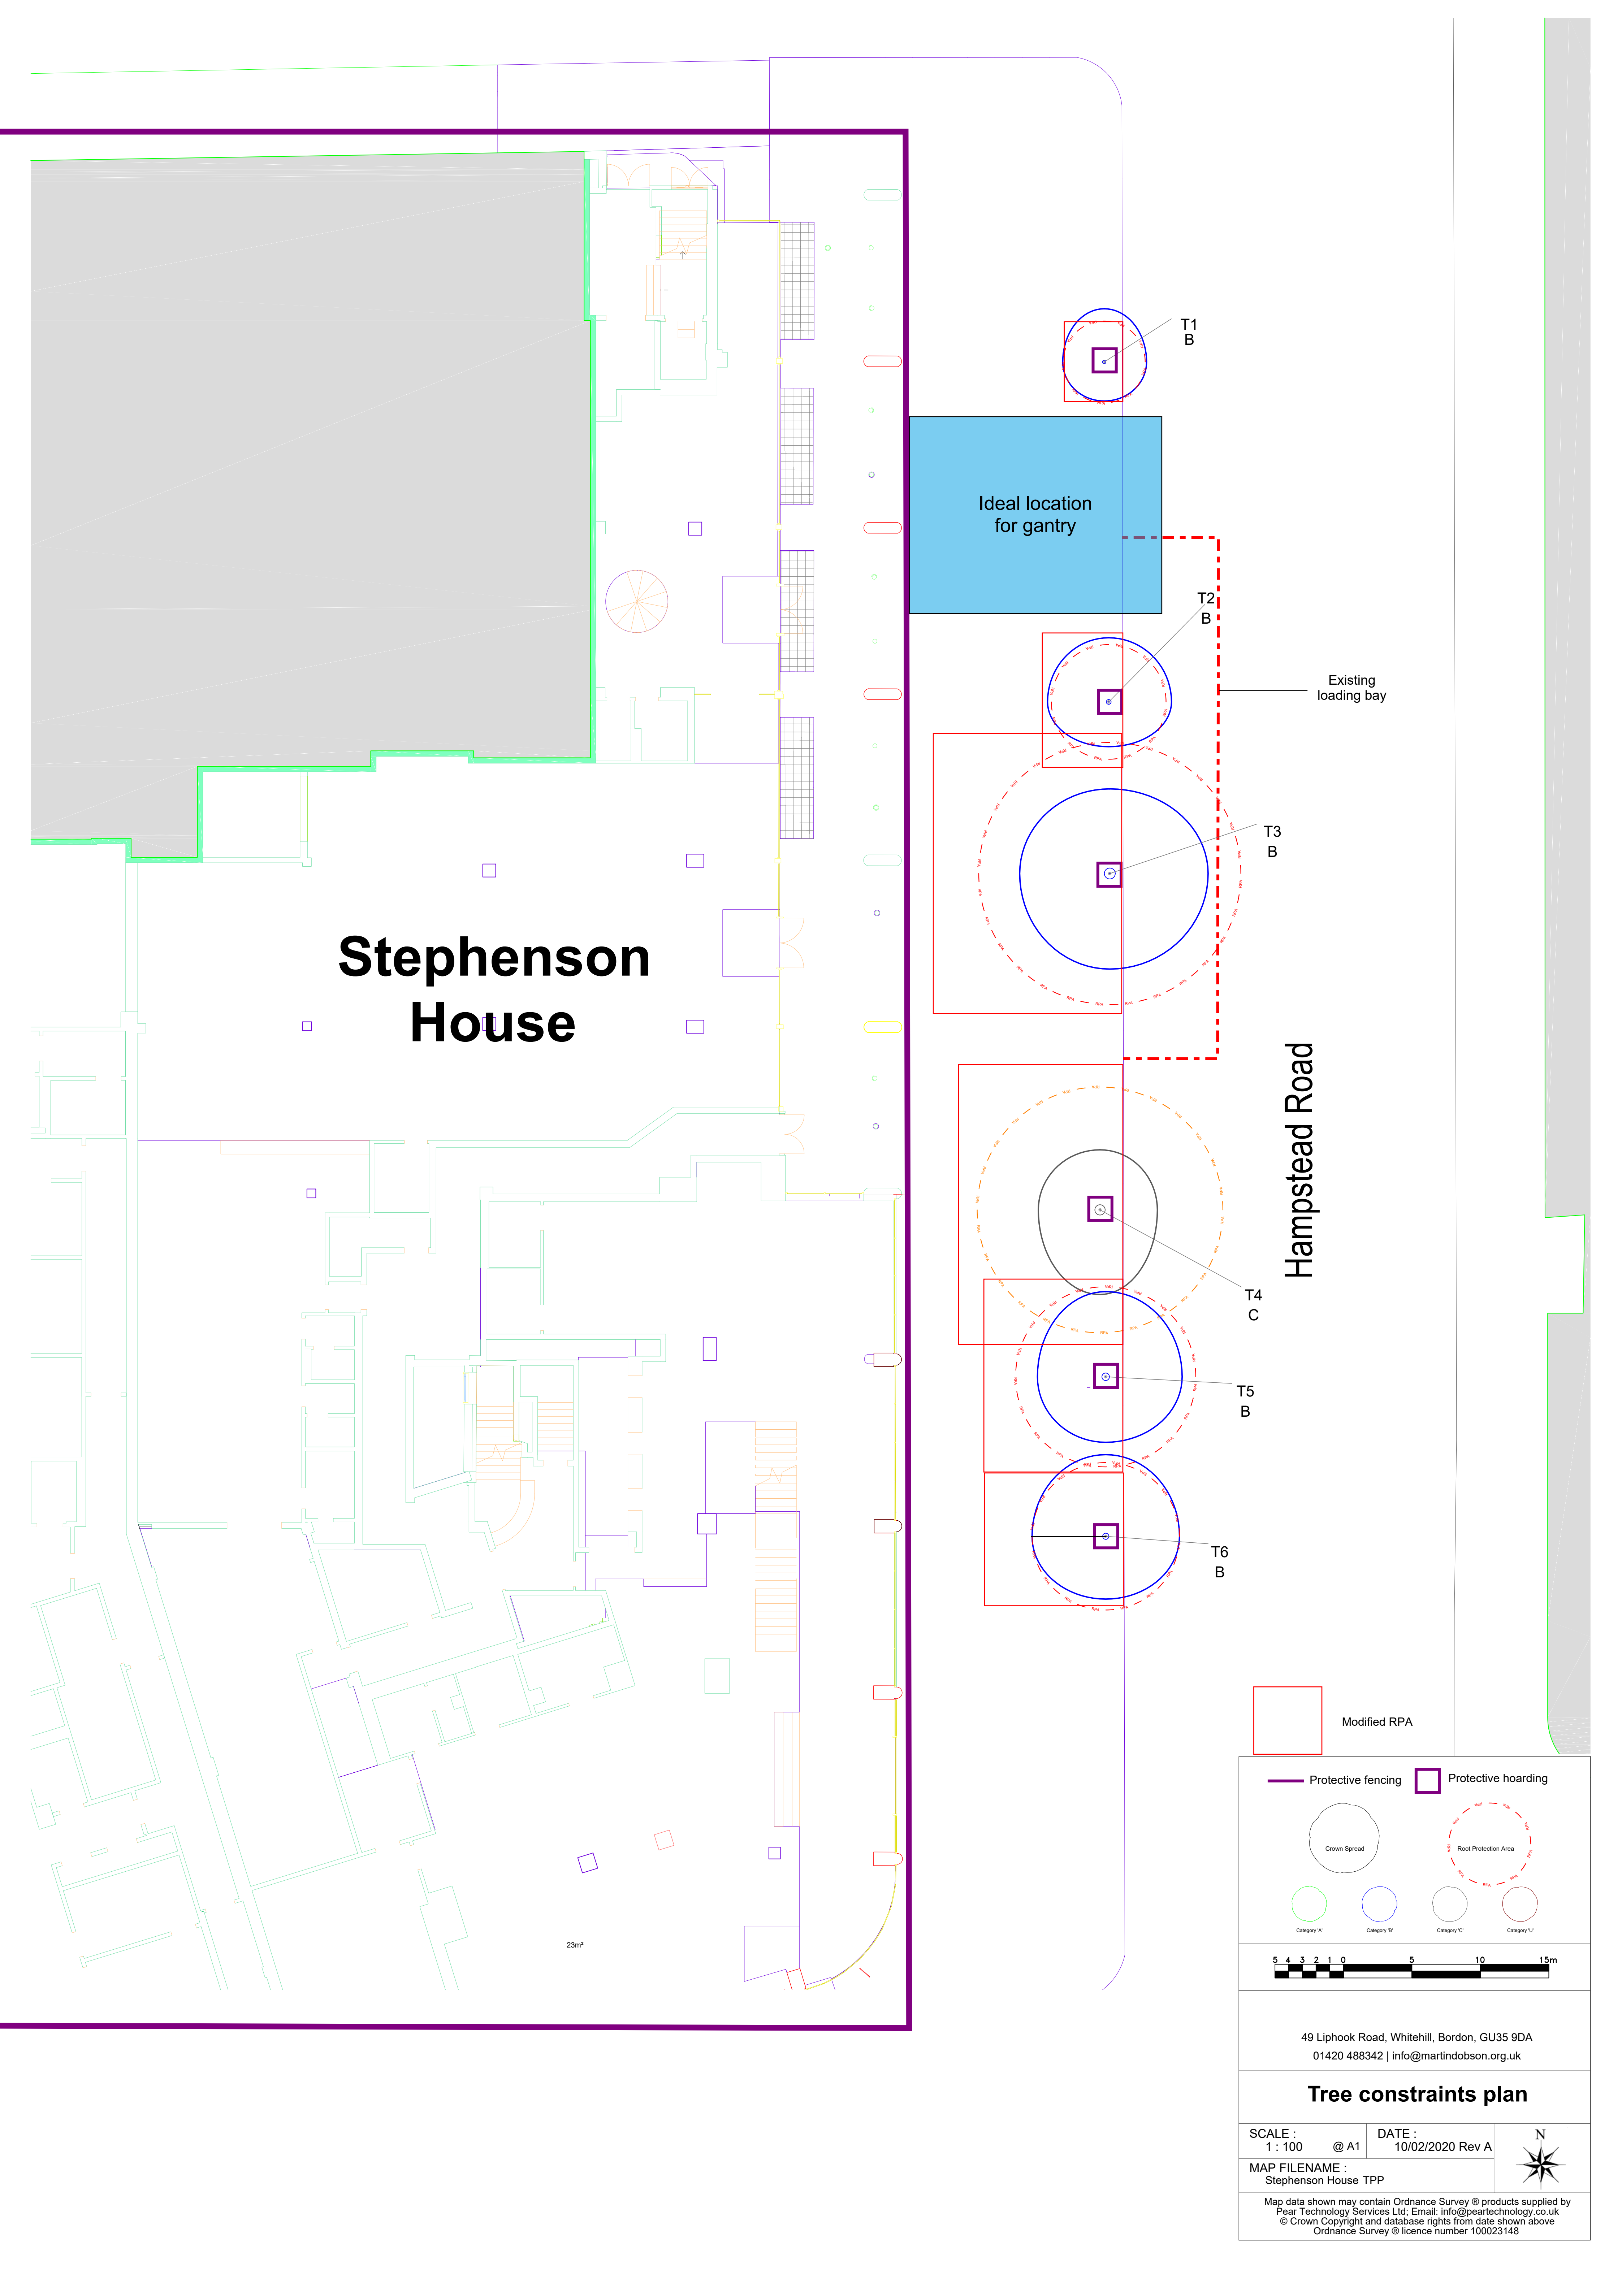

Stephenson House

Hampstead Road

Modified RPA

Protective fencing

Protective hoarding

Crown Spread

Root Protection Area

Category 'A'

Category 'B'

Category 'C'

Category 'F'

54321051015m

49 Liphook Road, Whitehill, Bordon, GU35 9DA

01420 488342 | info@martindobson.org.uk

Tree constraints plan

SCALE : 1 : 100 @ A1

DATE : 10/02/2020 Rev A

MAP FILENAME : Stephenson House TPP

Map data shown may contain Ordnance Survey © products supplied by Pear Technology Services Ltd, Email: info@peartechnology.co.uk © Crown Copyright and database rights from date shown above Ordnance Survey © licence number 100023148

