


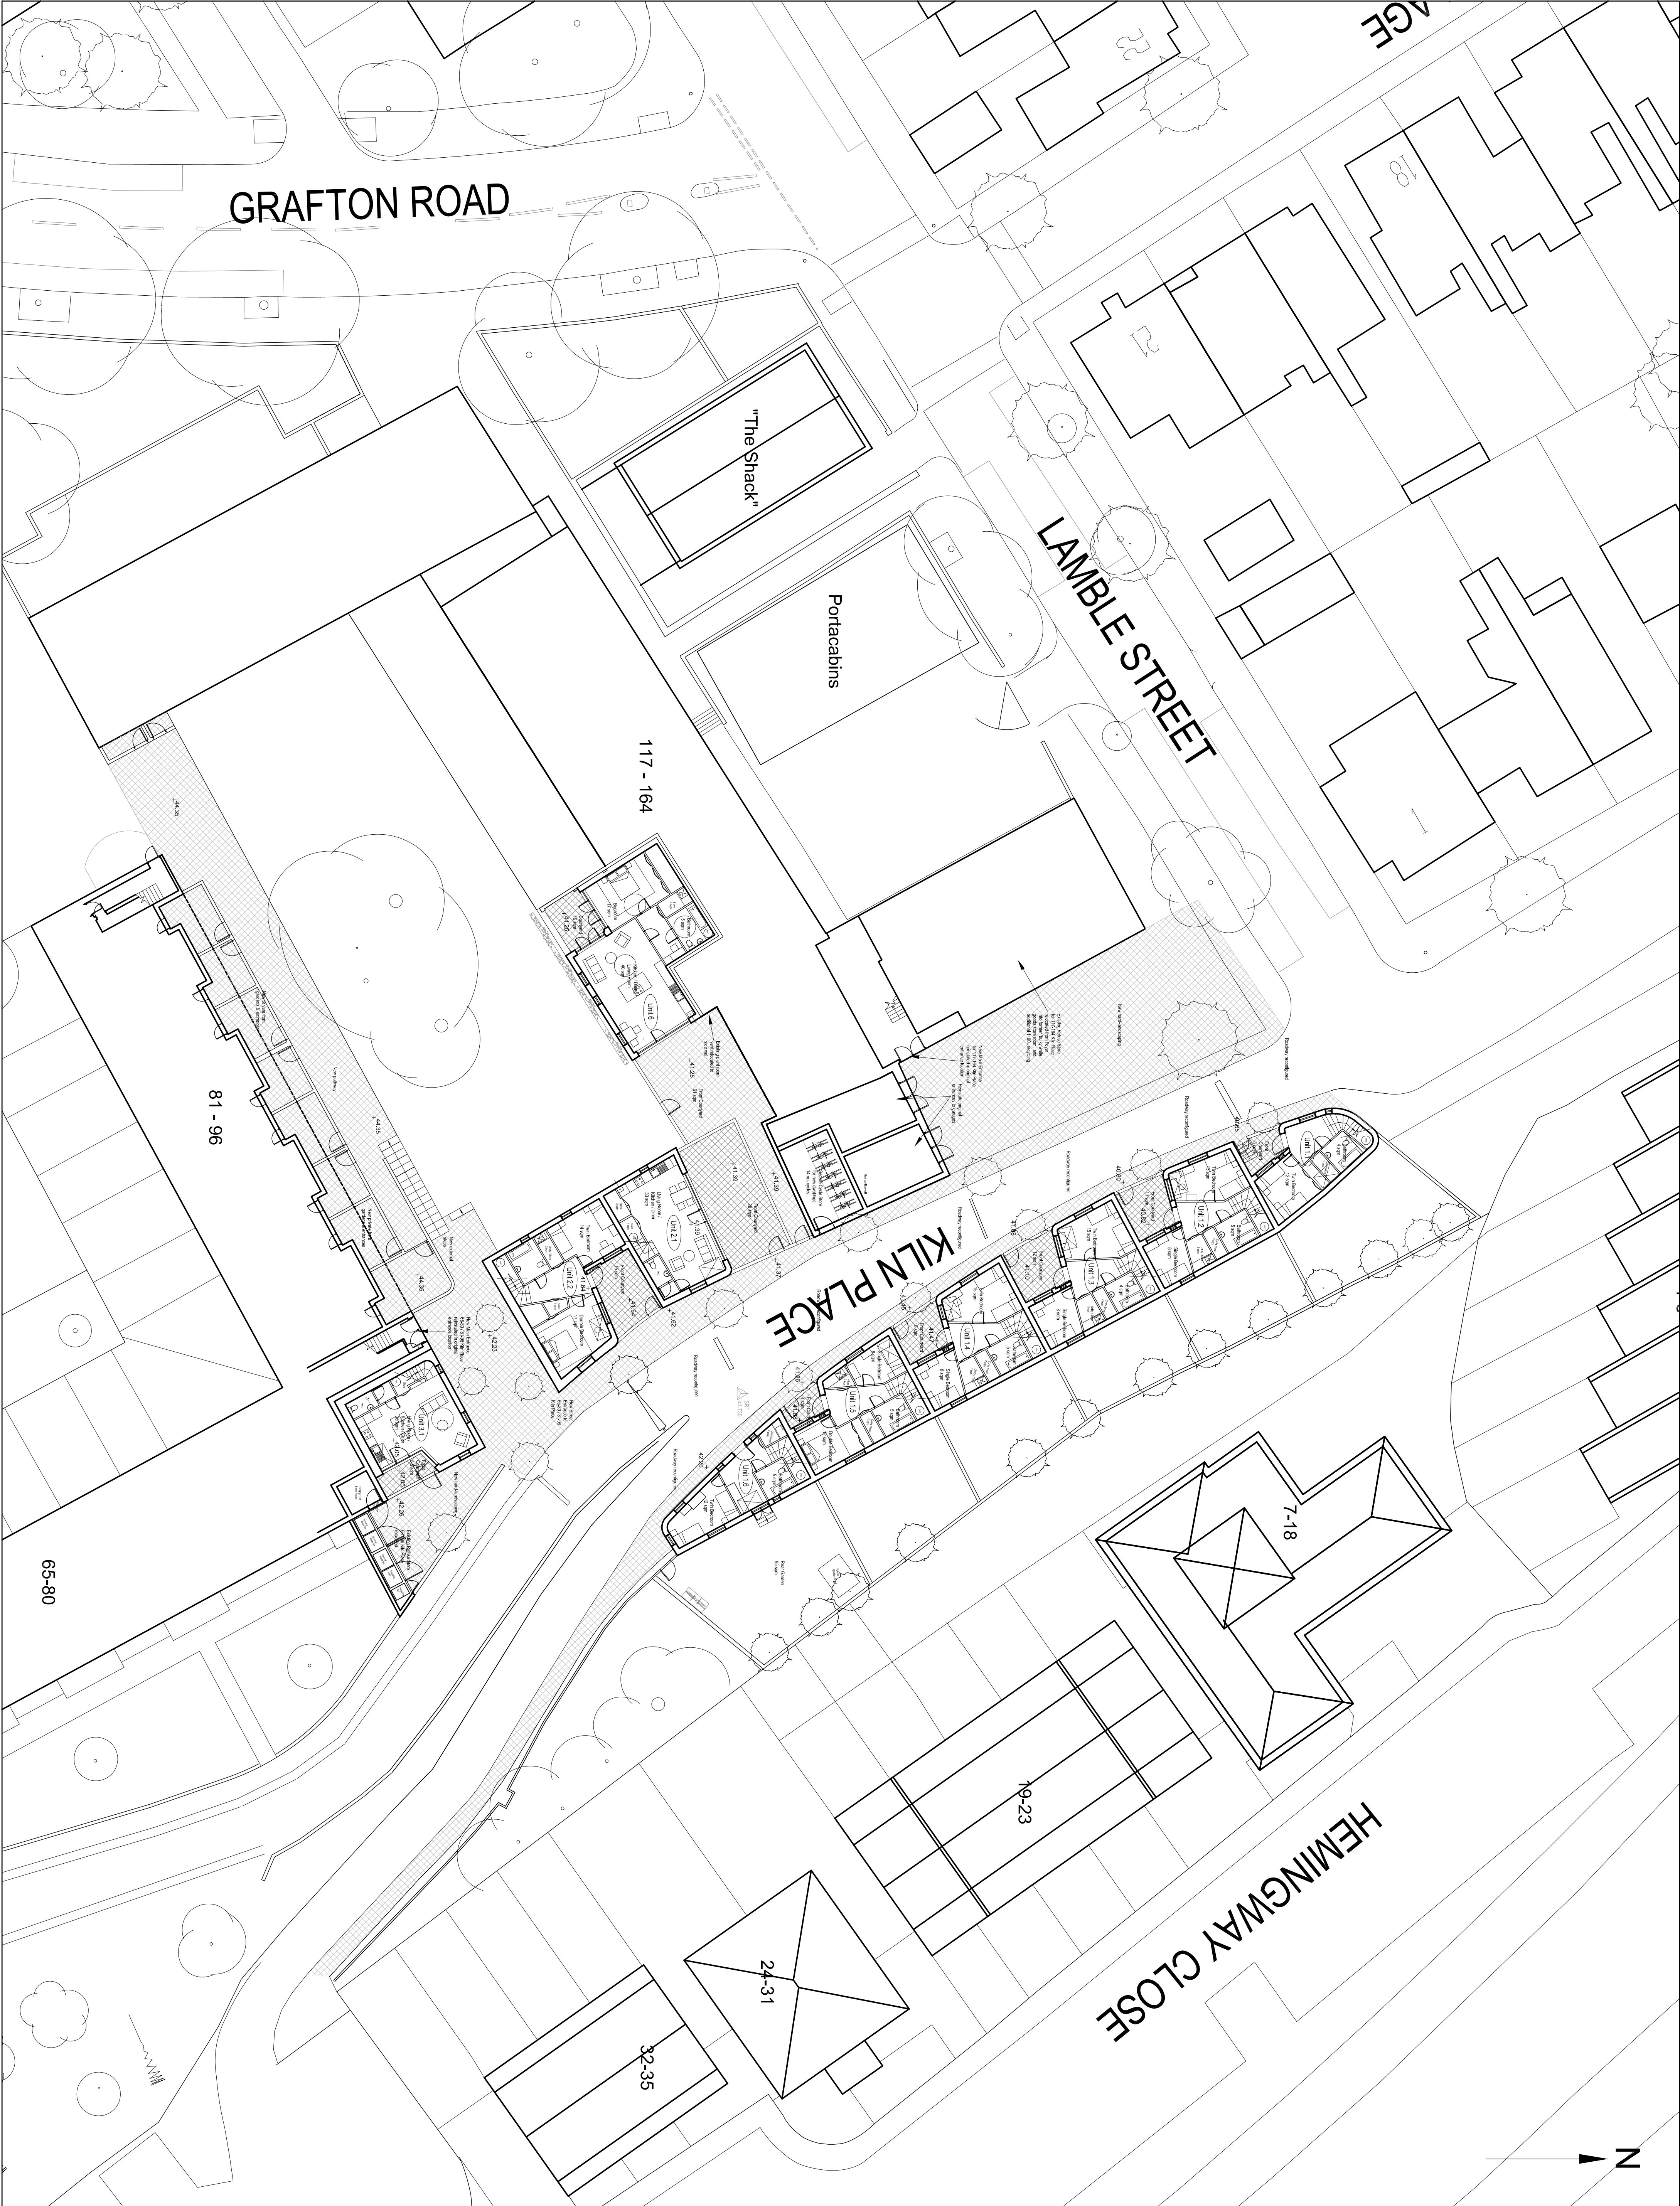

DO NOT SCALE OFF THE DRAWING
ALL DIMENSIONS MUST BE CHECKED ON SITE
PROVIDED ARE INTENDED TO CONSTRUCTION
PLOT 122, A1


PETER BARBER ARCHITECTS

173 Kings Cross Road LONDON WC1X 8BZ
T: 020 7323 4499 F: 020 7323 4899
central@peterbarberarchitects.com

CLIENT: London Borough of Camden / E.C. Harris

SCALE: 1/200 @ A1

DRAWN: AB

CHECKED: PB

TITLE: PROPOSED PARTIAL GROUND FLOOR GA PLAN (SITES 1, 2, 3 & 6)

DRAWING NO: 116_L_001

REV: M