


PLANNING

The contractor must check dimensions on site. Only figured dimensions to be worked from.

Any discrepancies must be reported to the architect before proceeding.


NOTES:

This drawing is © copyright Platform 5 Architects LLP

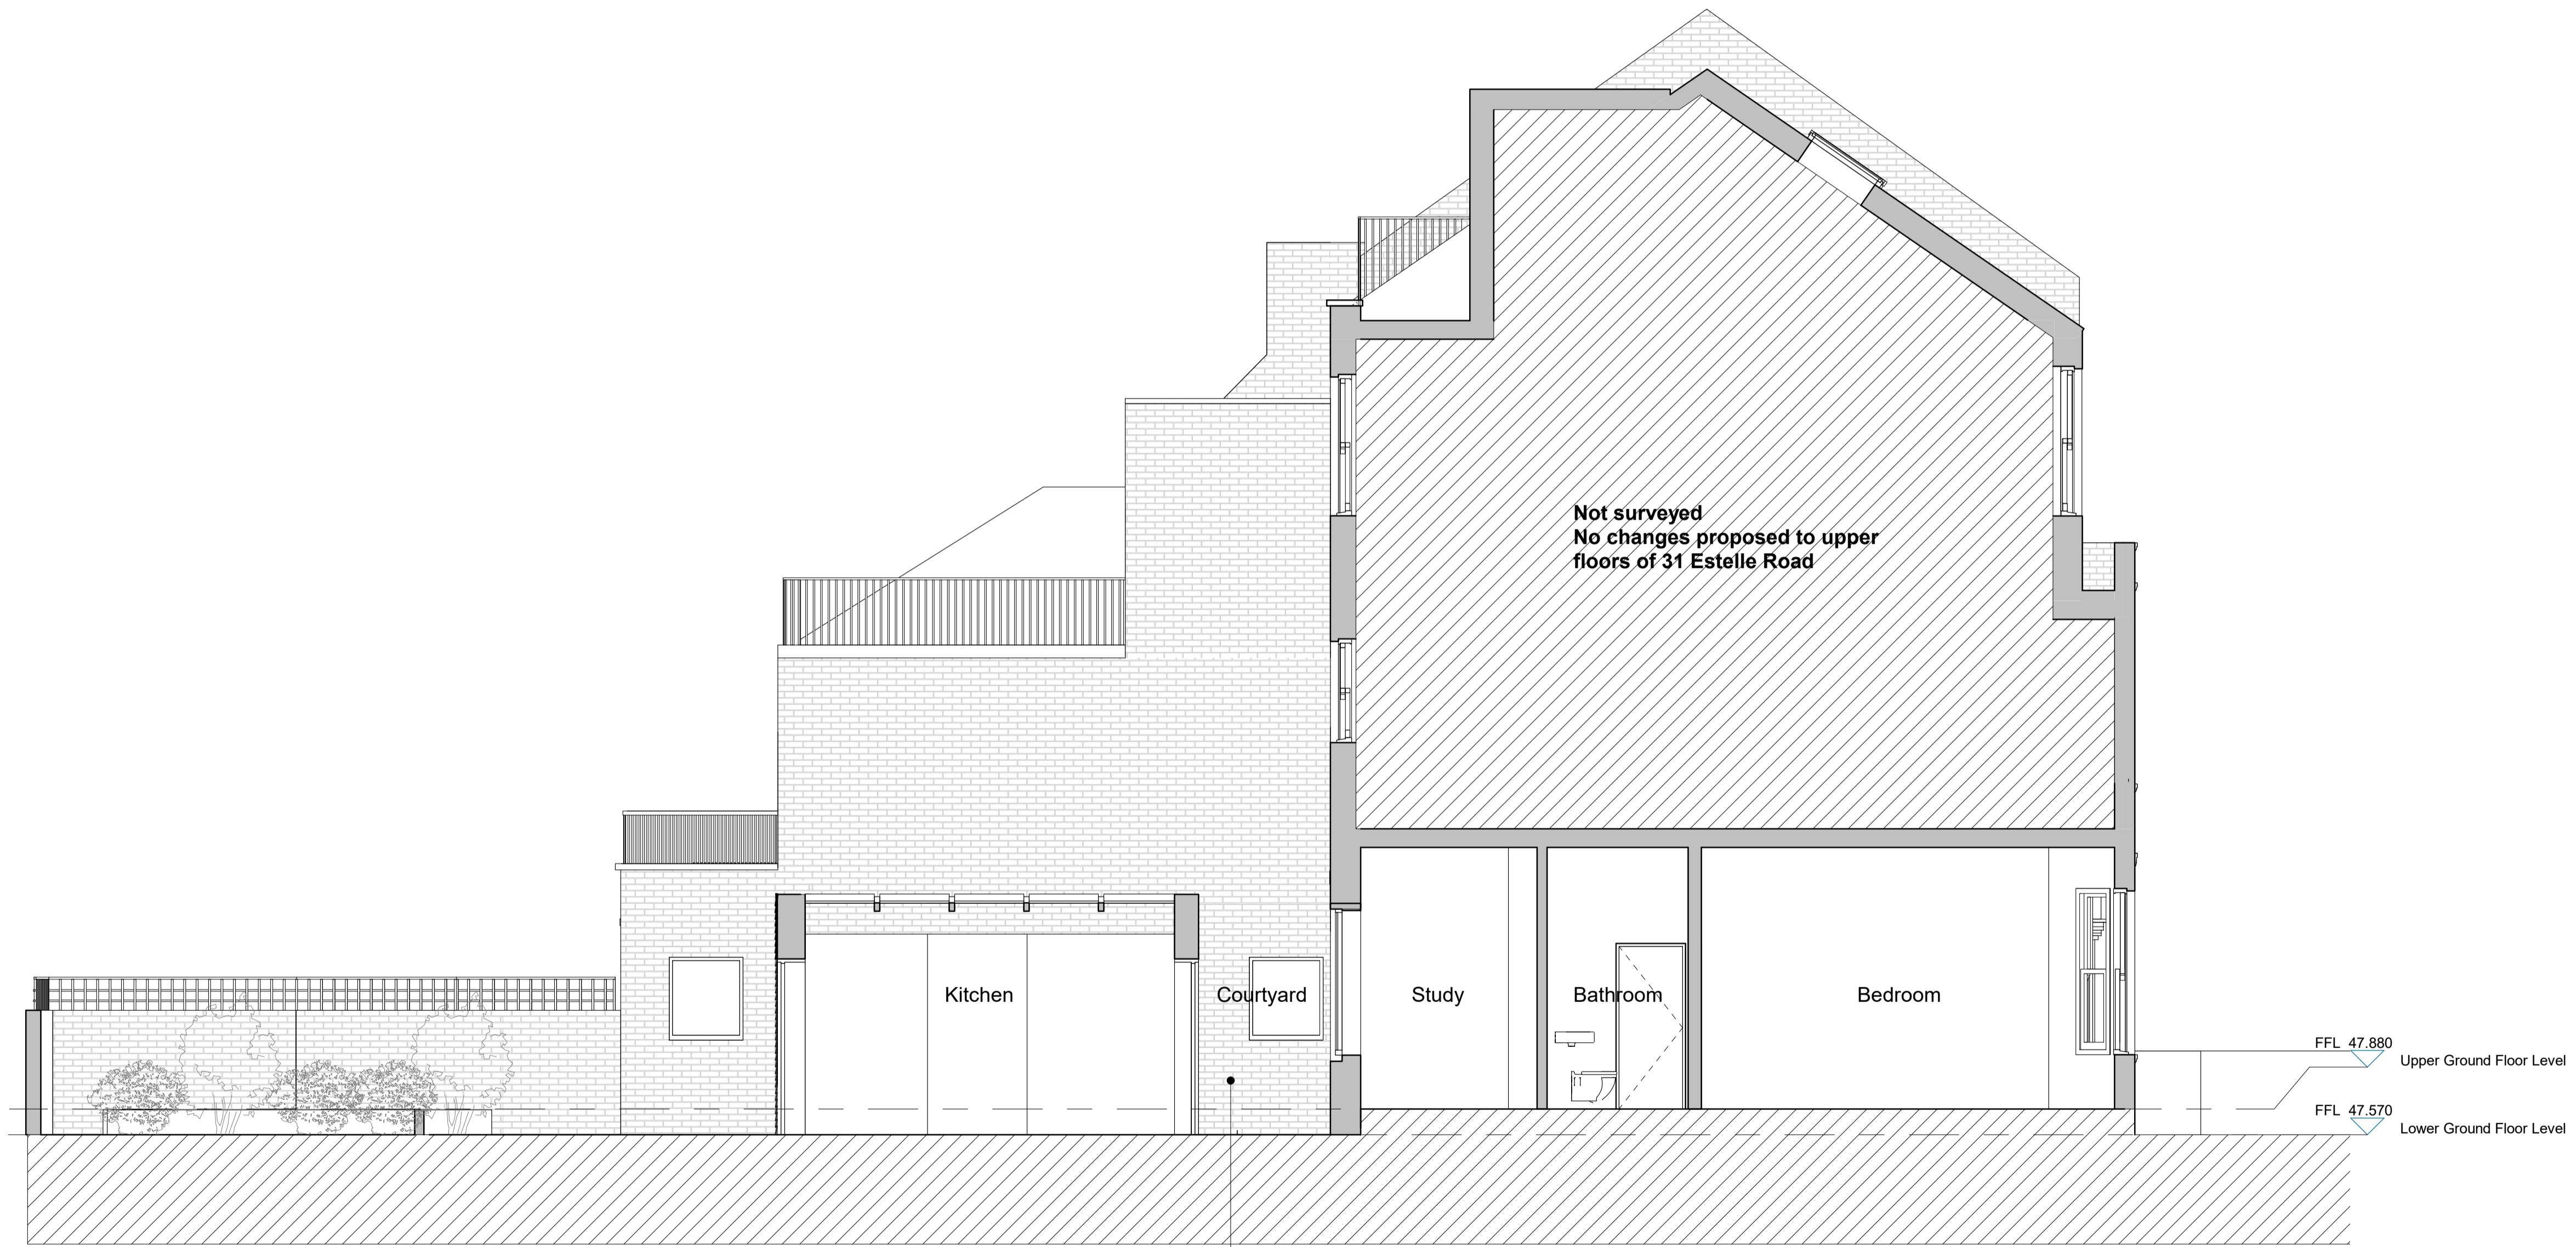

Existing London stock brick

| Rev. | Date | Description | Checked |
|------|----------|---------------------|---------|
| P2 | 03.02.20 | Issued for Planning | PM |
| P1 | 29.11.19 | Information | PM |

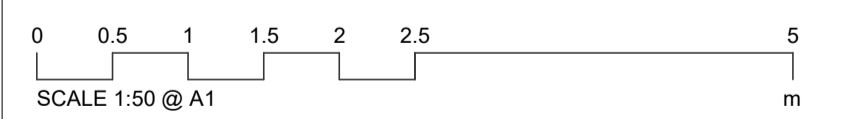

Platform 5
architects

Unit 102
94 Hanbury Street
London
E1 5JL

t 020 7377 8885
e info@platform5architects.com
w www.platform5architects.com

PROJECT TITLE:

31 Estelle Road

DRAWING TITLE:

Existing Section AA

PRINTED DATE:

November 2019

SCALE @ A1:

1:50

SCALE @ A0:

1:100

PROJECT NO:
19-104

DRAWING NO:
030

REVISION:
P2