


EXISTING 1:50

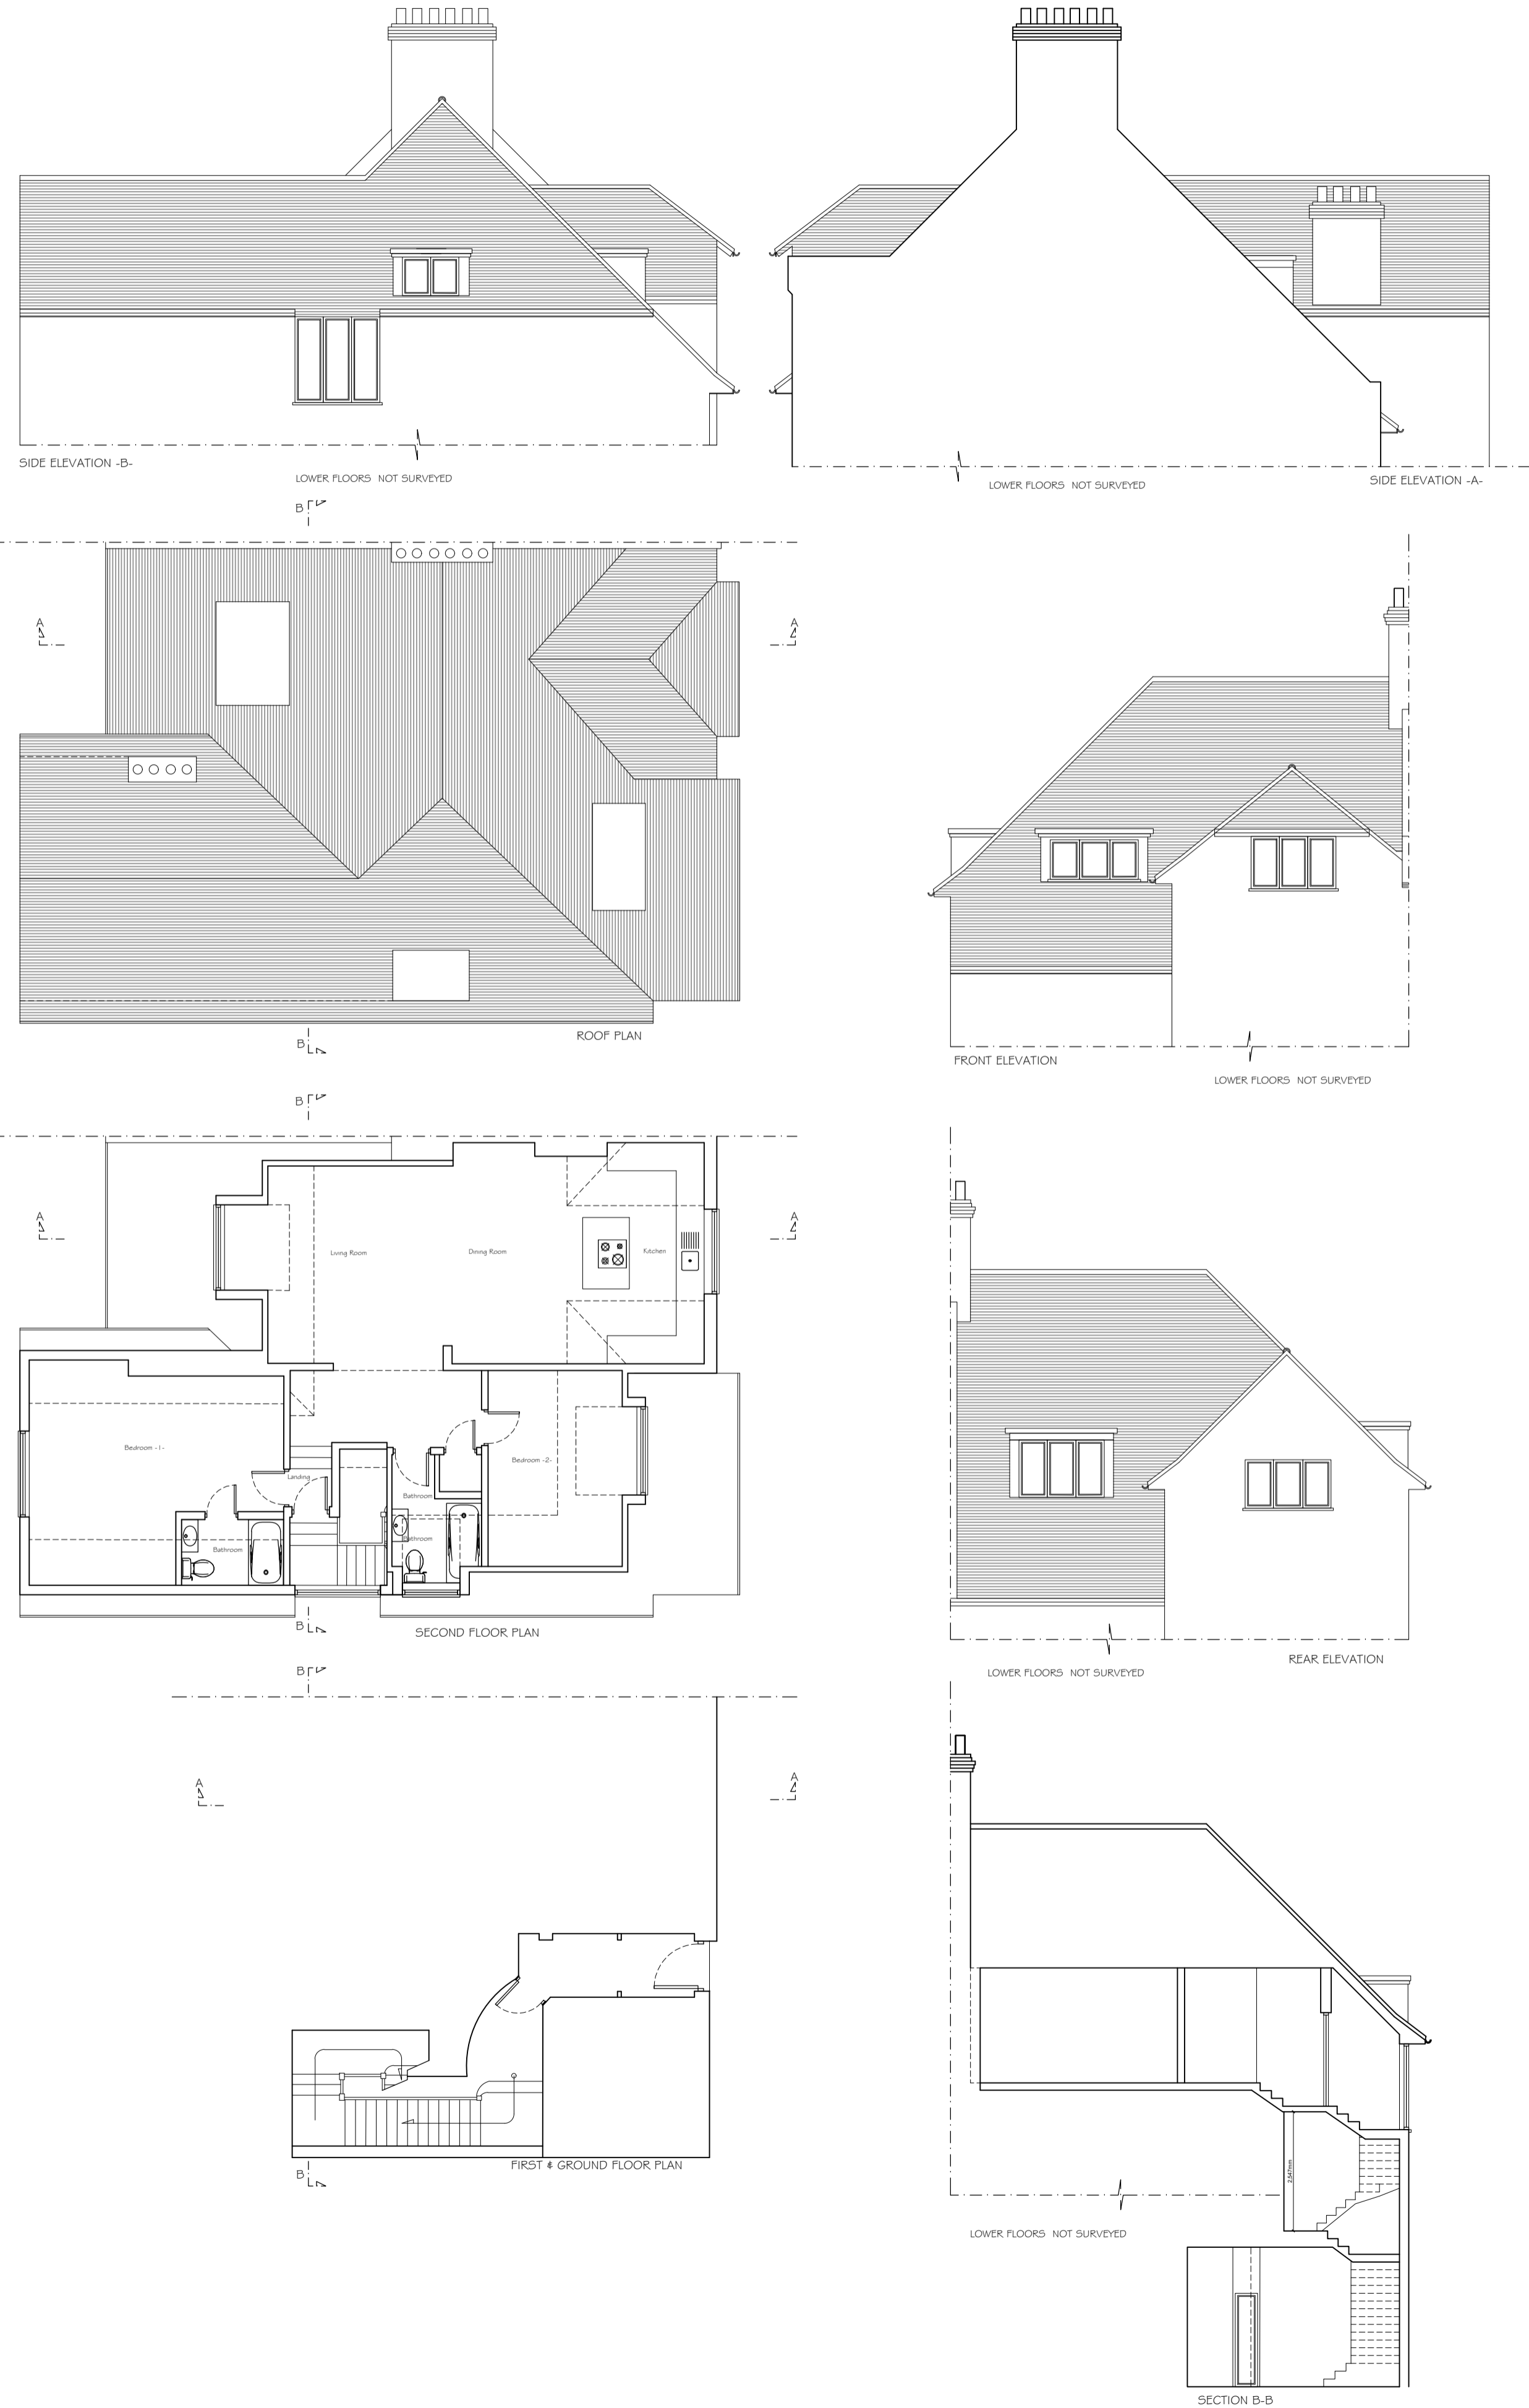

EXISTING 1:100



Copyright © Absolute Lofts  
 This drawing which is the property of Absolute Lofts is the subject of Intellectual Property Rights including copyright and design right and shall not be reproduced, copied, loaned or submitted to any other party without the written consent of Absolute Lofts.

This drawing is not to be scaled. Only figured dimensions to be taken. Any discrepancies to be reported to the Absolute Lofts prior to setting out or ordering of any materials



Godiva House, 1 Connaught Ave Loughton, Essex IG10 4DP  
 Tel/Fax 020 8907 7131 E-mail: www.absolute-lofts.com

Project

12 ROSECROFT AVENUE  
 LONDON  
 NW3 7QE

Client  
 ALEX KITEOW  
 12 ROSECROFT  
 LONDON  
 NW3 7QB

Drawing Title  
 EXISTING  
 PLANS, SECTION & ELEVATIONS

Scale	Drawn	Checked	Authorised
1:100 / 1:50 @ A1		--	--
	JANUARY 2020	--	--

Drawing Number	Rev
D_20_AL_12ROS_001	