


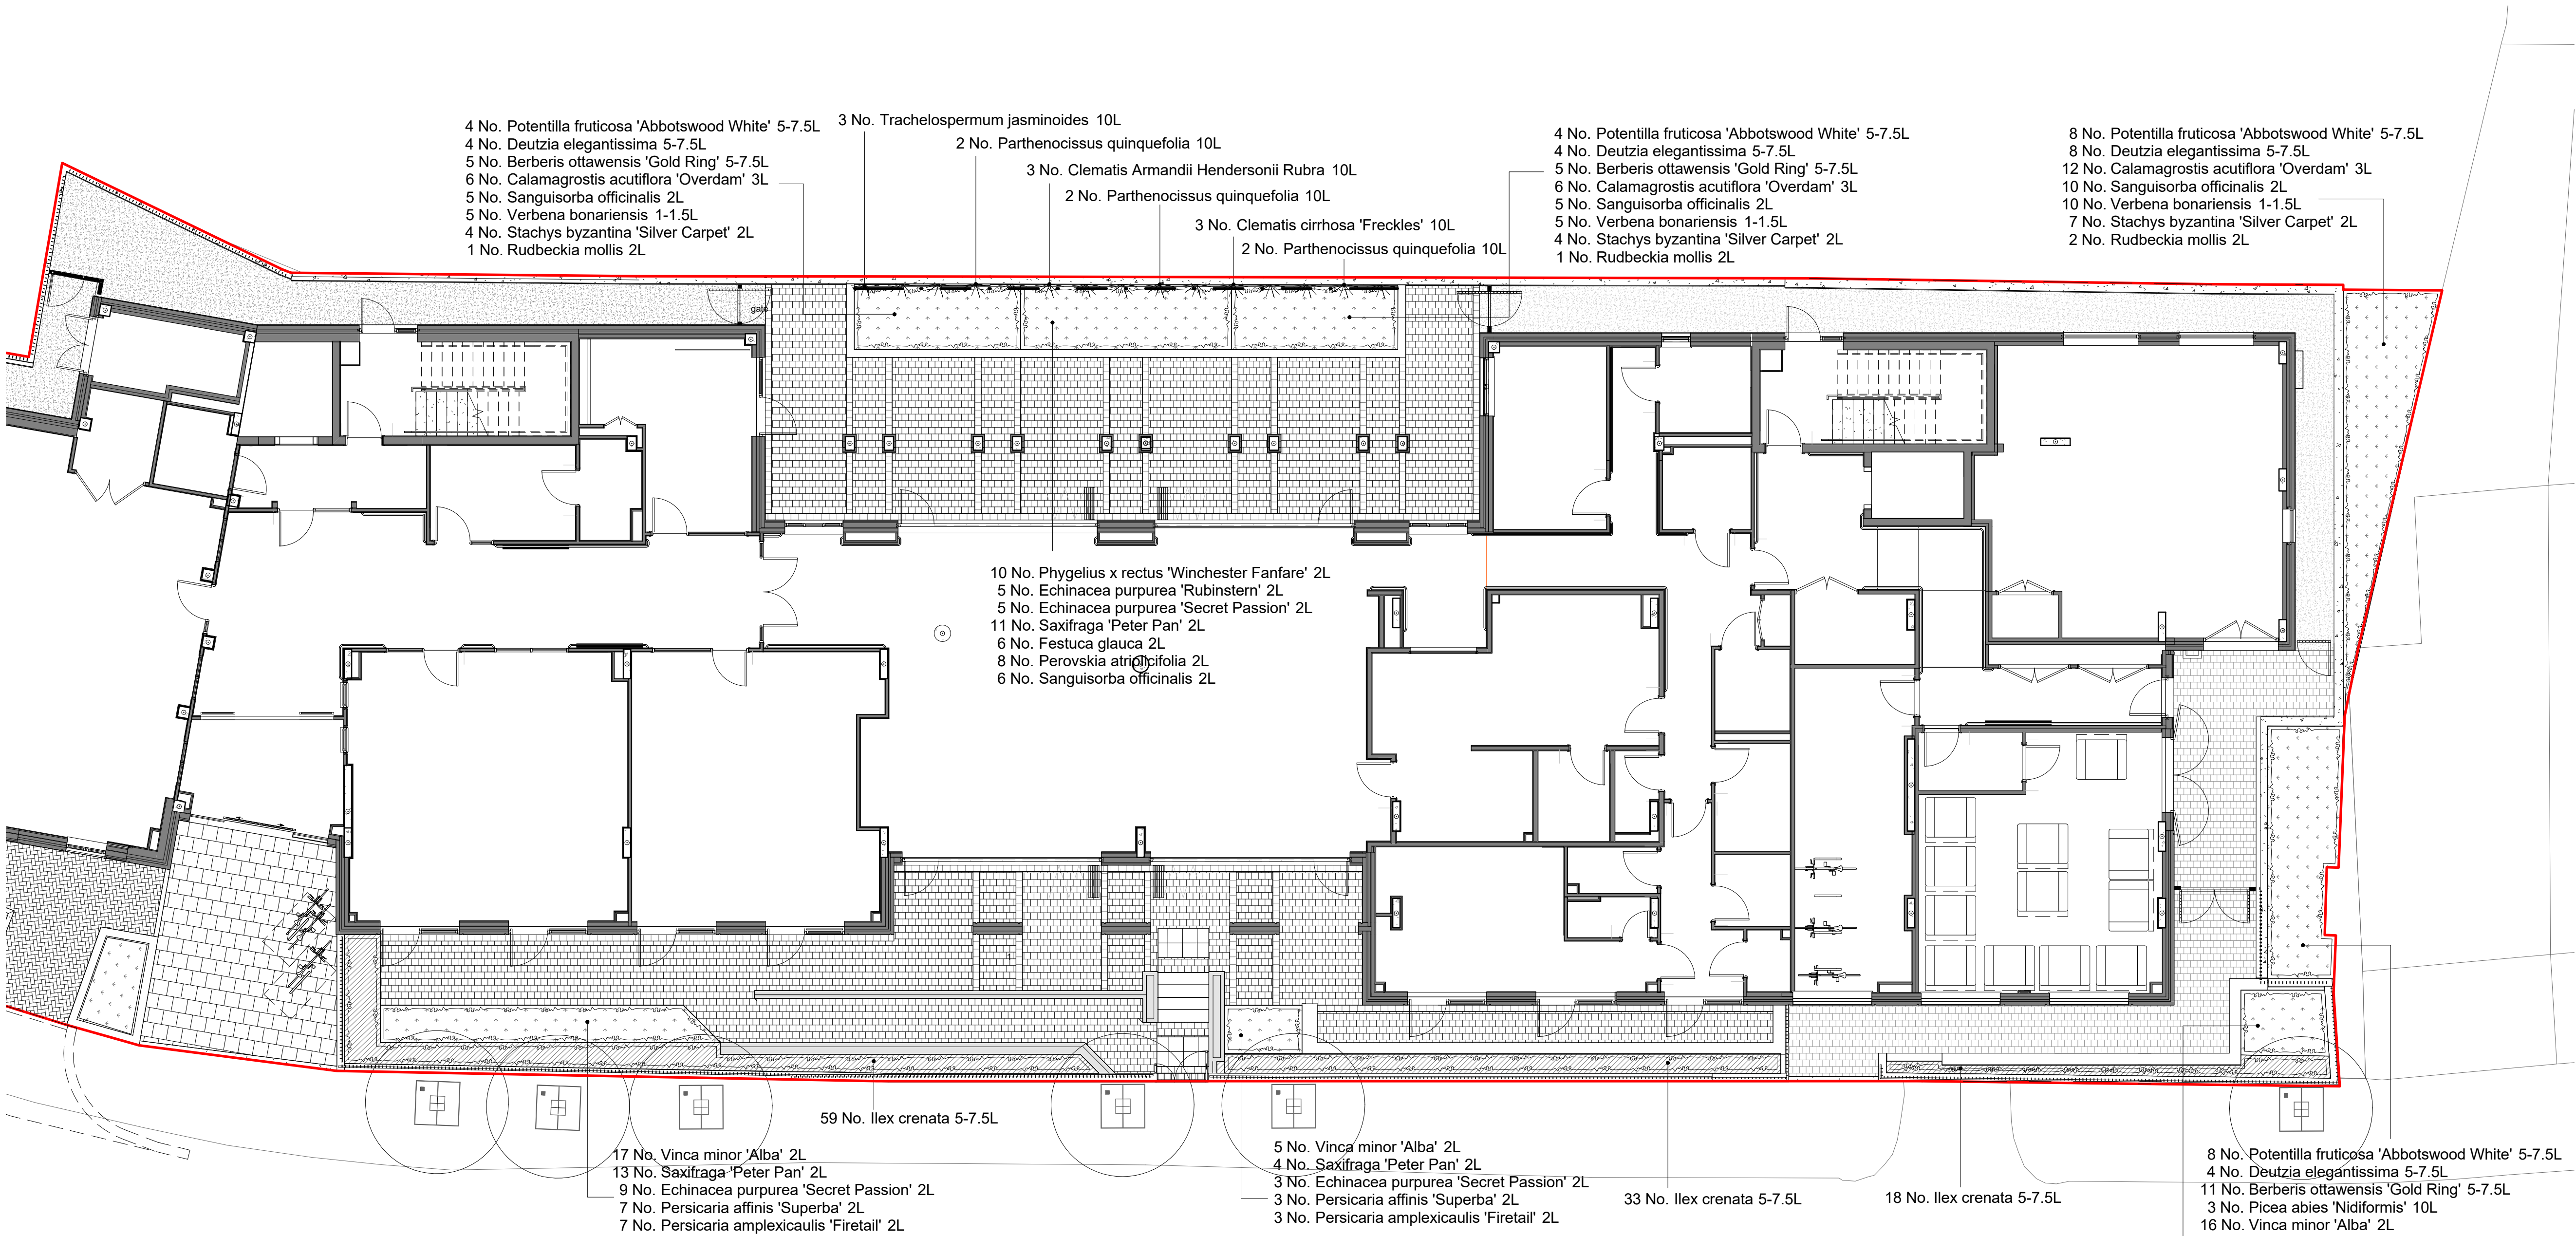

Planting Schedule - Sheet 2

Shrubs				
Number	Species	Specification	Pot Size	Density
110 No.	Ilex crenata	RB	5-7.5L	4/m ²
24 No.	Potentilla fruticosa 'Abbotswood White'	C	5-7.5L	3/m ²
20 No.	Deutzia elegantissima	C	5-7.5L	3/m ²
21 No.	Berberis ottawensis 'Gold Ring'	C	5-7.5L	4/m ²
3 No.	Picea abies 'Nidiformis'	C	10L	2/m ²
46 No.	Vinca minor 'Alba'	Full pot	2L	6/m ²
8 No.	Perovskia atriplicifolia	Full pot	2L	5/m ²

Herbaceous				
Number	Species	Specification	Pot Size	Density
13 No.	Ajuga reptans 'Purple Brocade'	Full Pot	2L	10/m ²
24 No.	Calamagrostis acutiflora 'Overdam'	Full Pot	3L	5/m ²
20 No.	Verbena bonariensis	Full Pot	1-1.5L	6/m ²
15 No.	Stachys byzantina 'Silver Carpet'	Full Pot	2L	4/m ²
4 No.	Rudbeckia mollis	Full Pot	2L	1/m ²
34 No.	Saxifraga 'Peter Pan'	Full Pot	2L	7/m ²
22 No.	Echinacea purpurea 'Secret Passion'	Full Pot	2L	5/m ²
14 No.	Persicaria affinis 'Superba'	Full Pot	2L	5/m ²
14 No.	Persicaria amplexicaulis 'Firetail'	Full Pot	2L	5/m ²
10 No.	Phygellus x rectus 'Winchester Fanfare'	Full Pot	2L	5/m ²
5 No.	Echinacea purpurea 'Rubinstern'	Full Pot	2L	5/m ²
6 No.	Festuca glauca	Full Pot	2L	6/m ²

Climbers		
Number	Species	Density
6 No.	Parthenocissus quinquefolia	Counted
3 No.	Clematis cirrhosa 'Freckles'	Counted
3 No.	Clematis Armandii Hendersonii Rubra	Counted
3 No.	Trachelospermum jasminoides	Counted

Wildflowers		
Number	Species	Specification
26 No.	Sanguisorba officinalis	Full pot

+ Proposed Trees (outside site boundary)
- 'By Others'

Notes:
Final tree species and specification (outside site boundary) to be confirmed and agreed with London Borough of Camden. All trees and tree pits to be installed by London Borough of Camden to meet specifications.

A	28/01/20	Construction Issue. Revised drawing based on client's comments	ZE	BS
-	13/12/19	Preliminary Construction	MF	BS
Rev	Date	Description	Dwn	Ckd

CHARLIE RATCHFORD

Planting Plan_Sheet 1

AL4796C-3201

REV A

Construction

Drawn MF Checked BS Date 12/12/19 Scale @ A1 1 : 100