


6D
2DF2

LEVEL 2

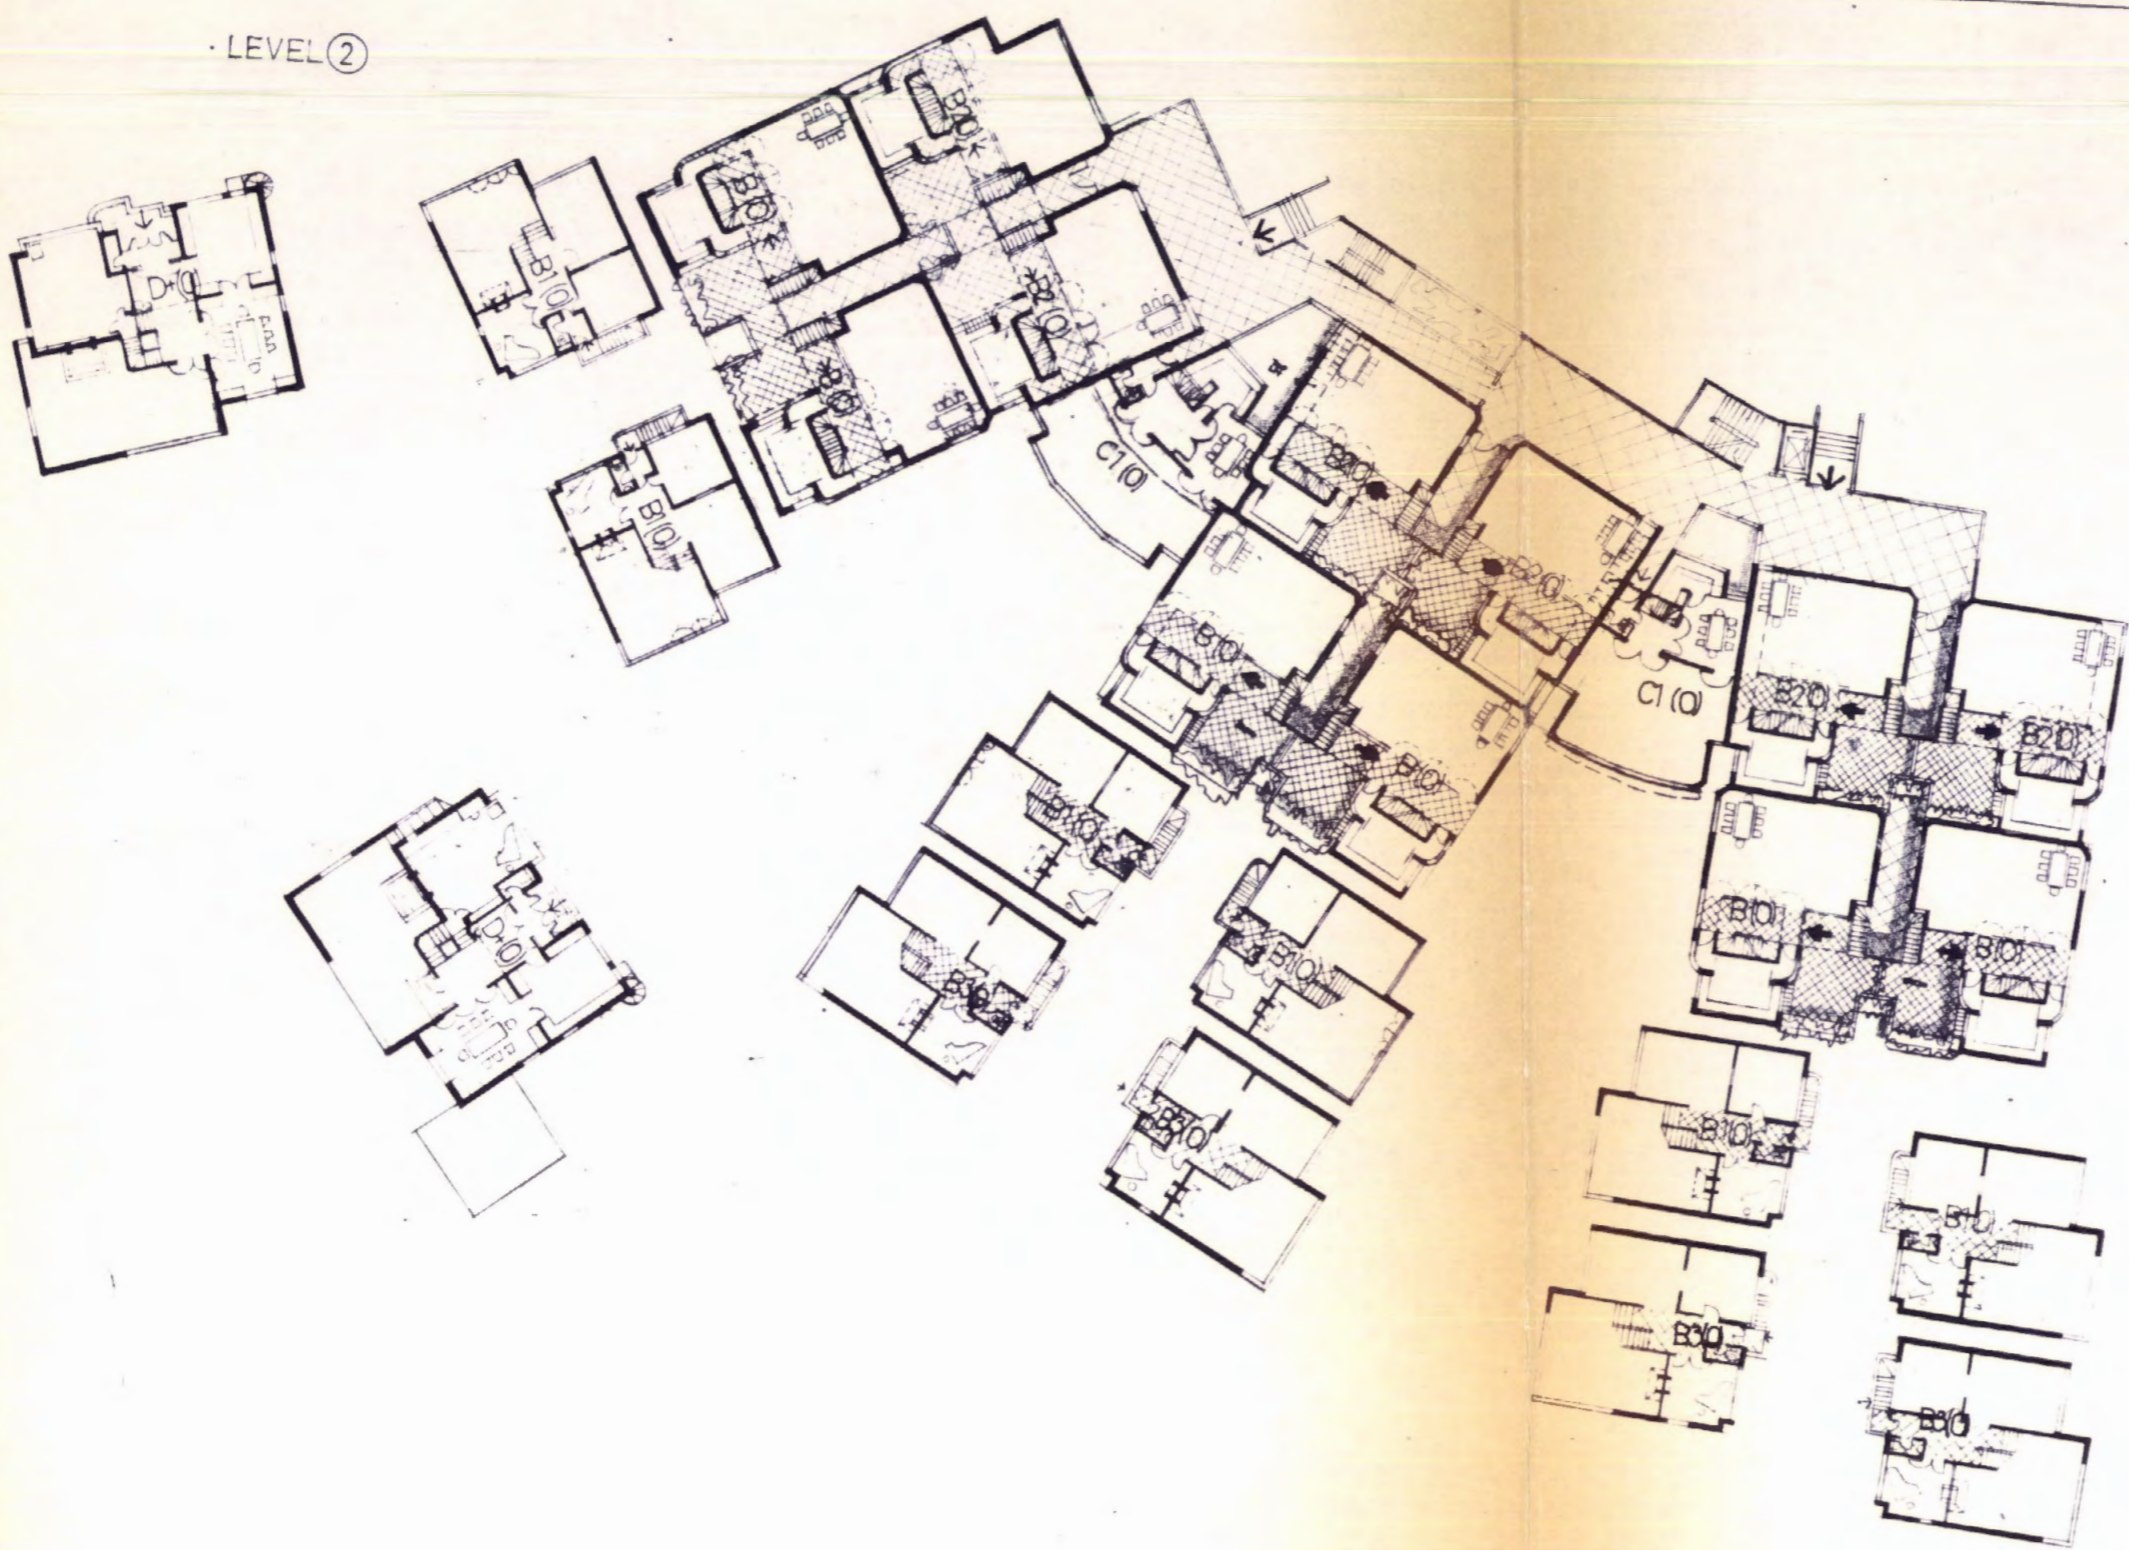

LONDON BOROUGH OF CAMDEN
TOWN AND COUNTRY PLANNING ACTS
6 APR 1982
PLANS ~~NOT APPROVED~~ APPROVED
ON BEHALF OF THE COUNCIL



* LEVEL 2: THIS PLAN IS ILLUSTRATING A
LINKED LAYOUT AT A BRACKETED
LEVEL AND IS BASED GENERALLY
ON THE REFERRED LAYOUT
AND SP1/F, WHICH IS THE
LANDING LAYOUT FOR THE
PURPOSES OF THE APPLICATION

CTP/DS/4/A/33510(R3)

SPEDAN TOWER
BUKHATIR INVESTMENTS LTD
BICKERDIKE ALLEN SIMOVIC ARCHITECTS
(c) 1982 1:400

IVAN SIMOVIC RIBA RIBA PLAN 001
Chartered Architect
12 The Grove London N10 0RX 01 822 8844