
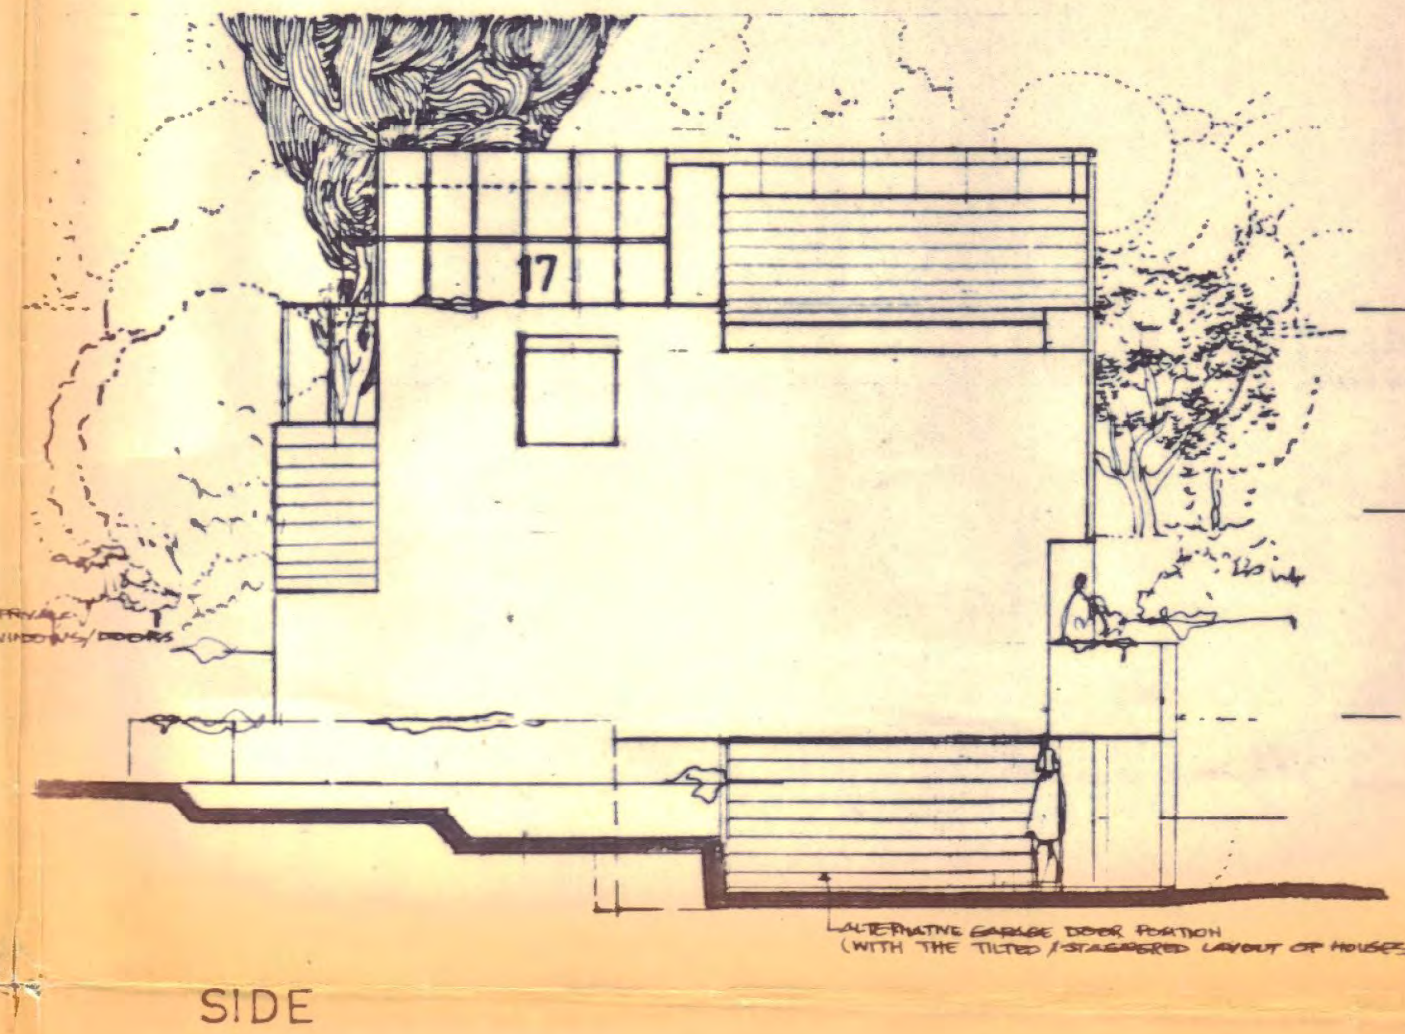
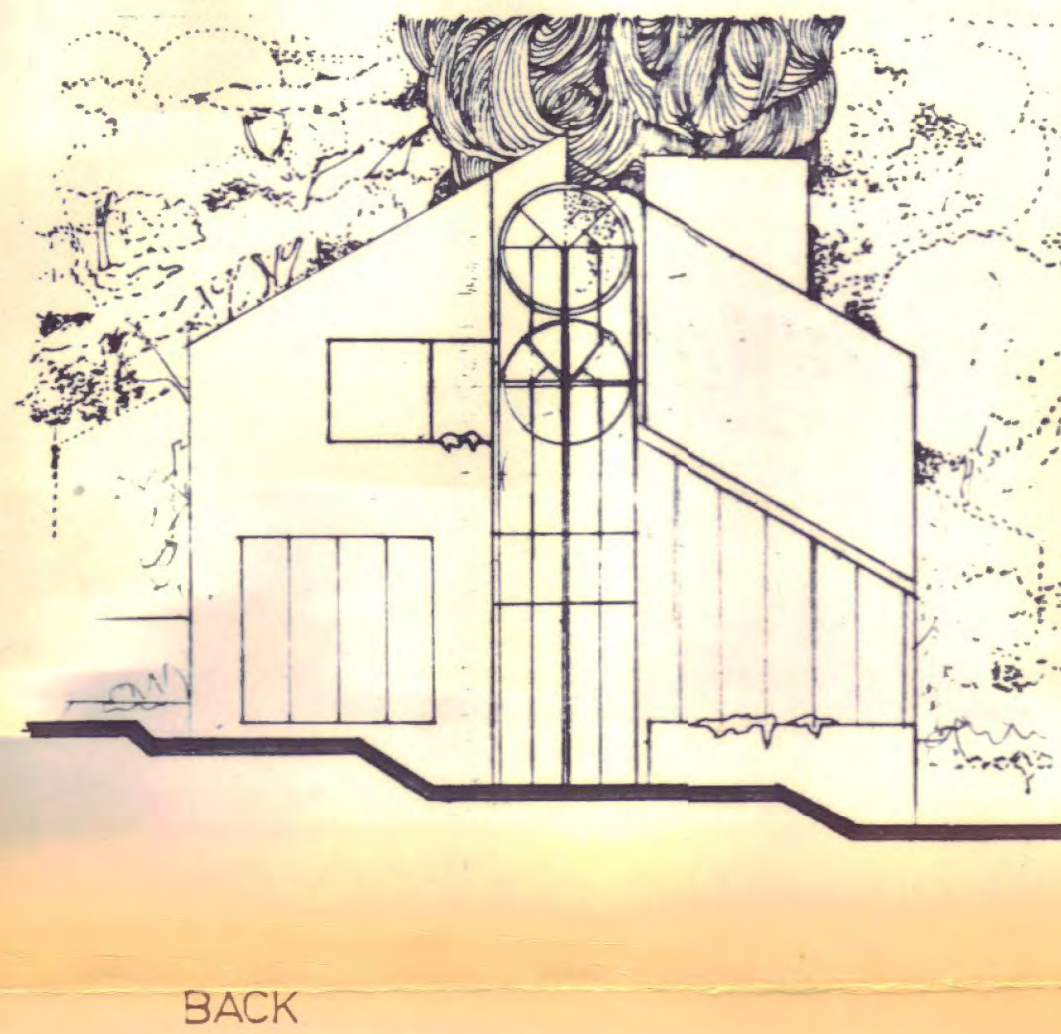
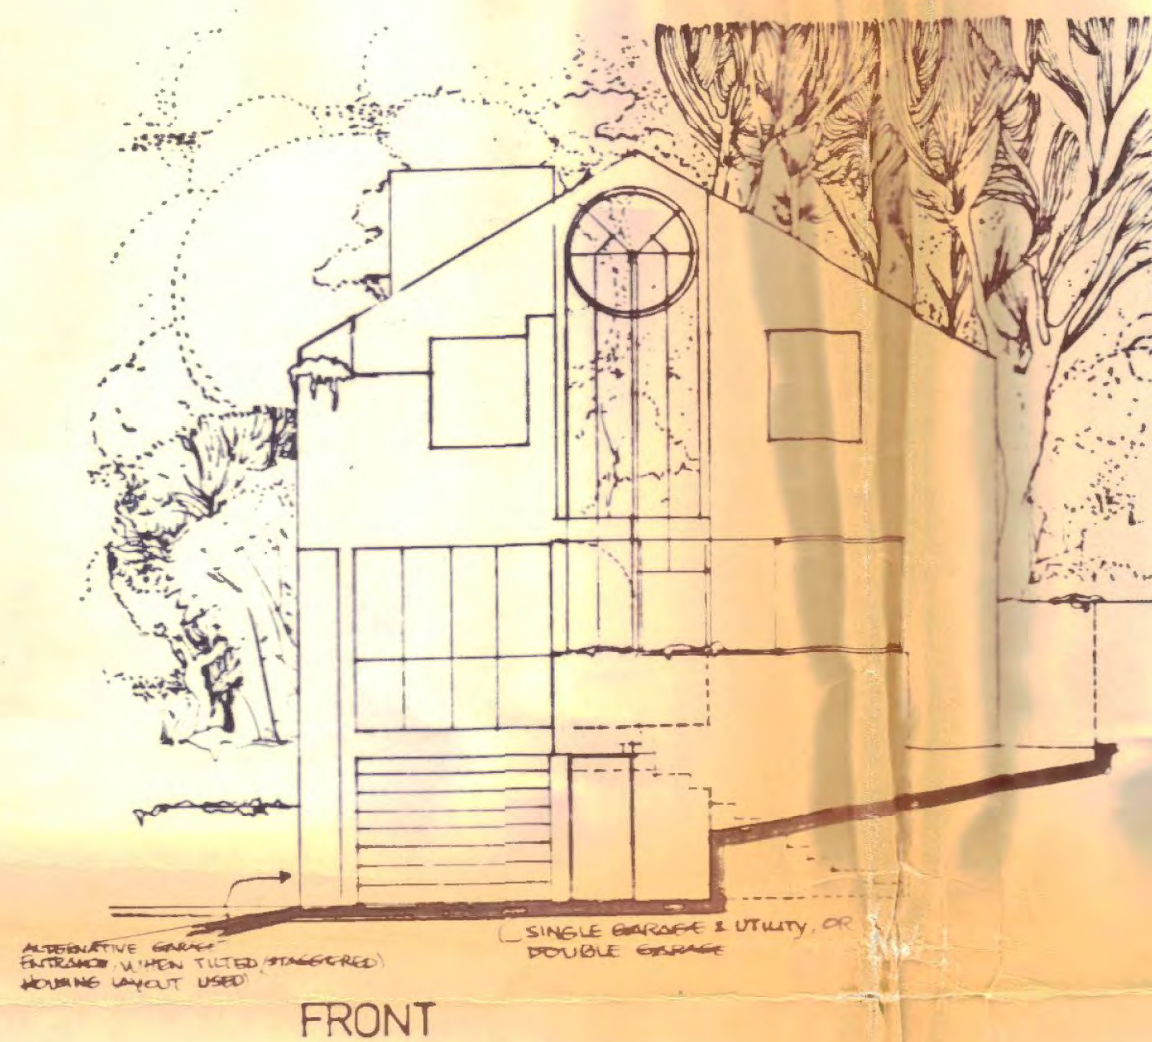
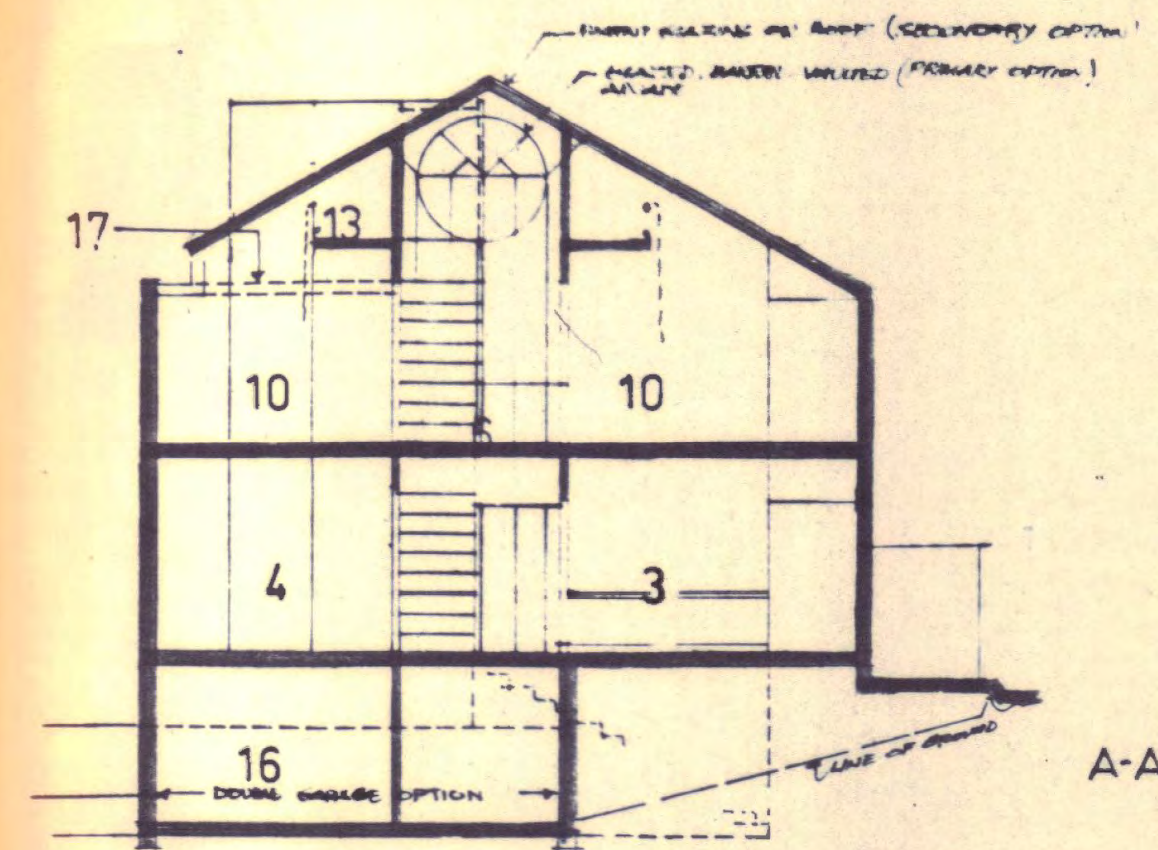
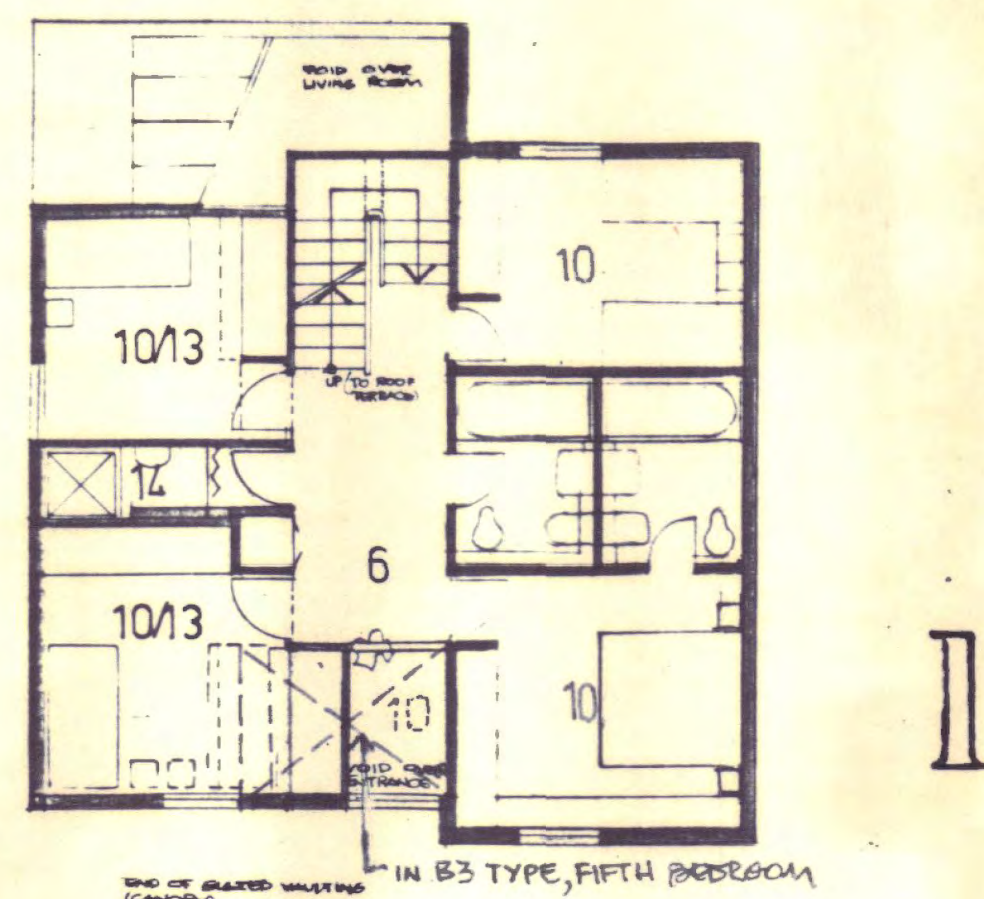




SP 7 F1

B1 1 : 1000

* B3 TYPE CONTAINS THE FIFTH BEDROOM AS SHOWN IN PLAN 1.

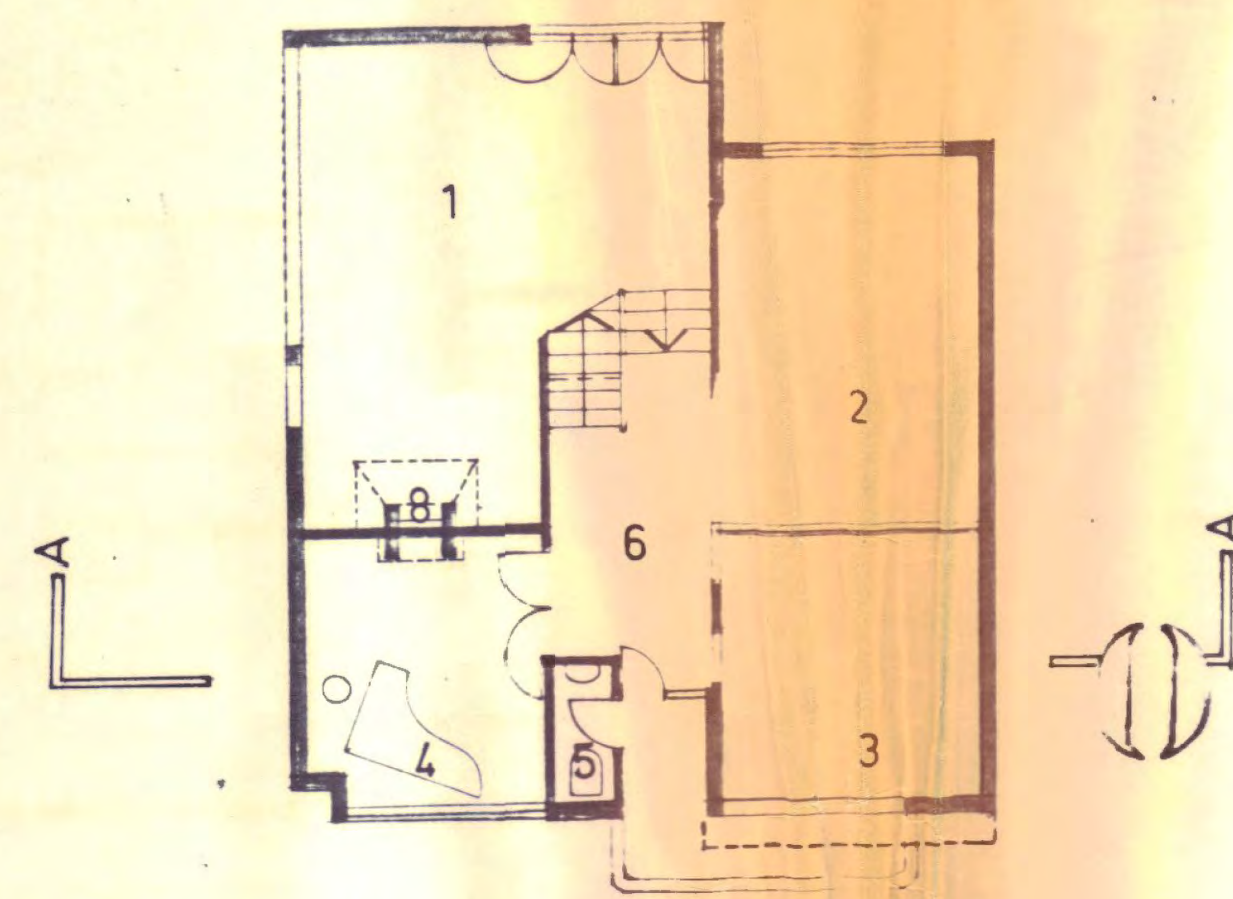



- 1 LIVING
- 2 DINING
- 3 KITCHEN
- 4 STUDY
- 5 TOILET
- 6 HALL
- 7 LOBBY
- 8 FIRE PLACE
- 9 ENTRY/TERRACE
- 10 BEDROOM
- 11 BATHROOM
- 12 DRESSING
- 13 STUDIO/BUNKS
- 14 SHOWER
- 15 UTILITY
- 16 GARAGE
- 17 ROOF TERRACE

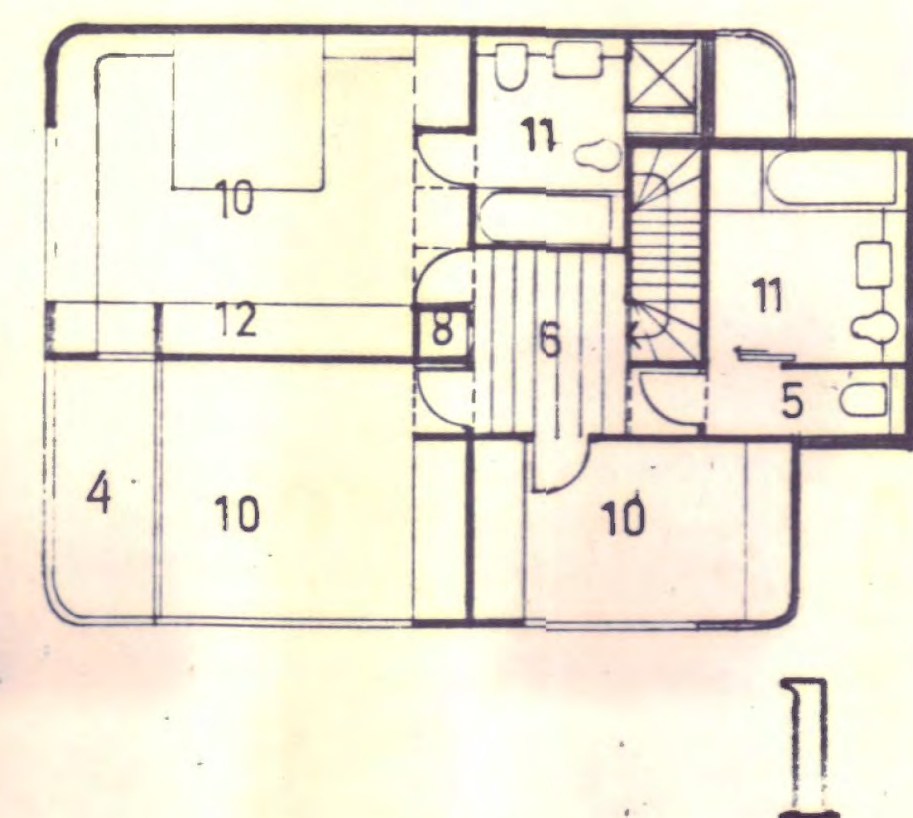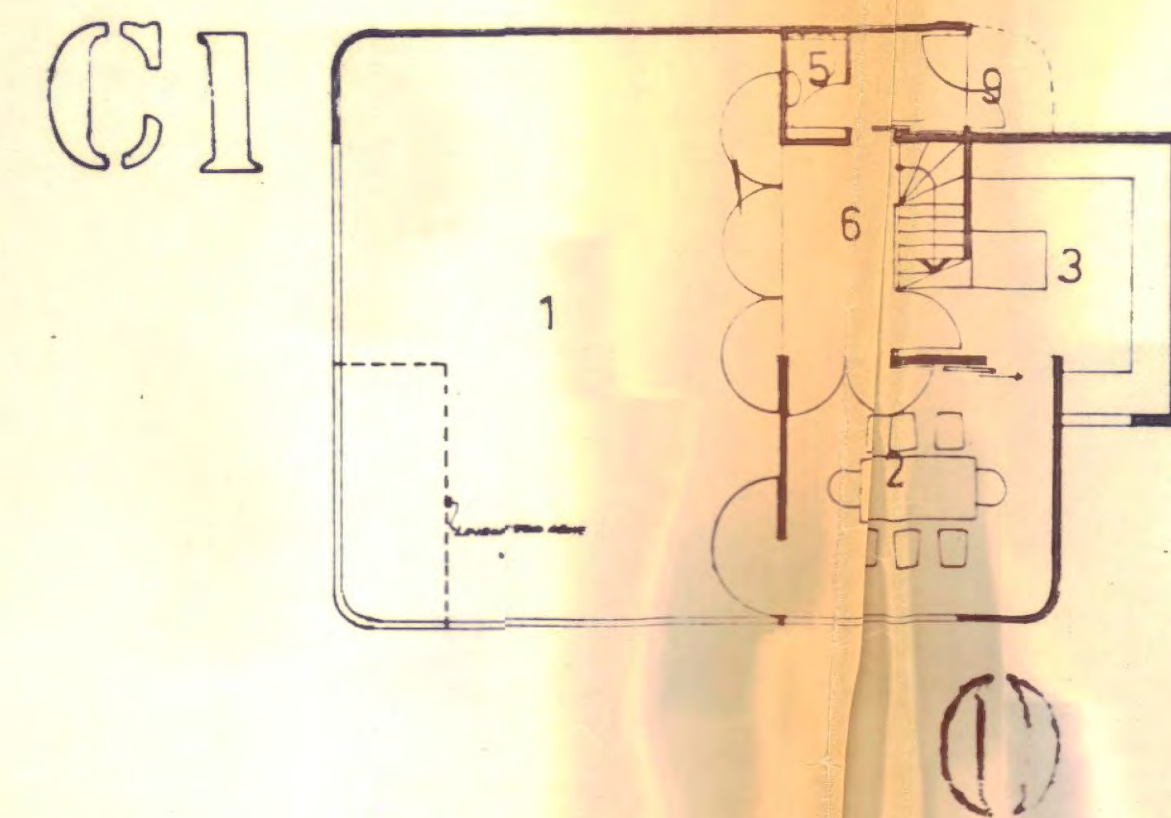

- 1 LIVING
- 2 DINING
- 3 KITCHEN
- 4 TERRACE
- 5 TOILET
- 6 HALL
- 7 GALLERY
- 8 CUPBOARD
- 9 ENTRY
- 10 BEDROOM
- 11 BATHROOM
- 12 DRESSING

1 : 1000

• DUPLEX FLATS

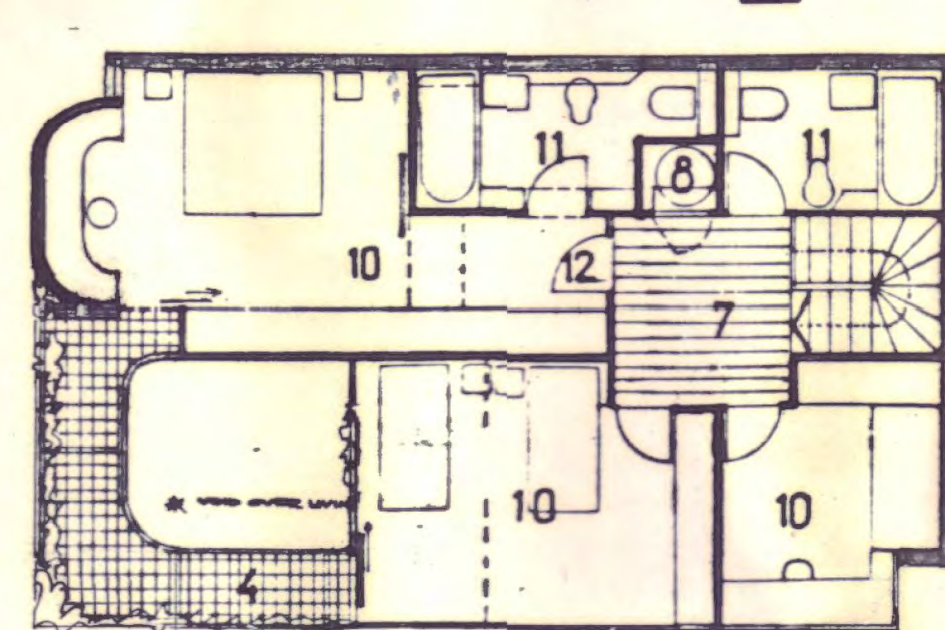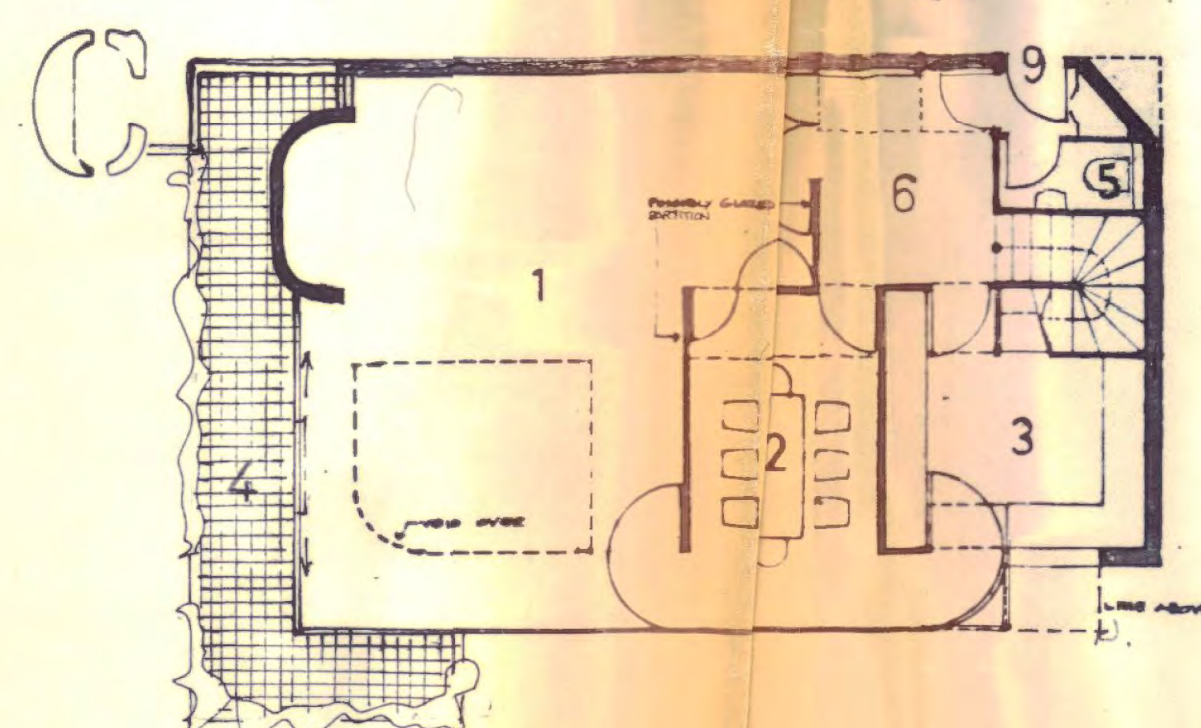

LONDON BOROUGH OF CAMDEN
TOWN AND COUNTRY PLANNING ACTS
6 APR 1982
PLANS APPROVED
ON BEHALF OF THE COUNCIL

CTP/DS/4/A/33510(R3)

* Plan (1) is type B3, fifth bedroom added, 5/3/82
* Plan (2), flats C: balconies added, 11/2/82 JS.

• SPEDAN TOWER
BUKHATIR INVESTMENTS LTD.
BICKERDIKE ALLEN SIMOVIC ARCHITECTS

© 1981
IVAN SIMOVIC RIBA DIP PLAN (A)
Chartered Architect
13 The Chine London N10 3PX 01 883 6666