


C/S

A4+5/6 A7+8/6

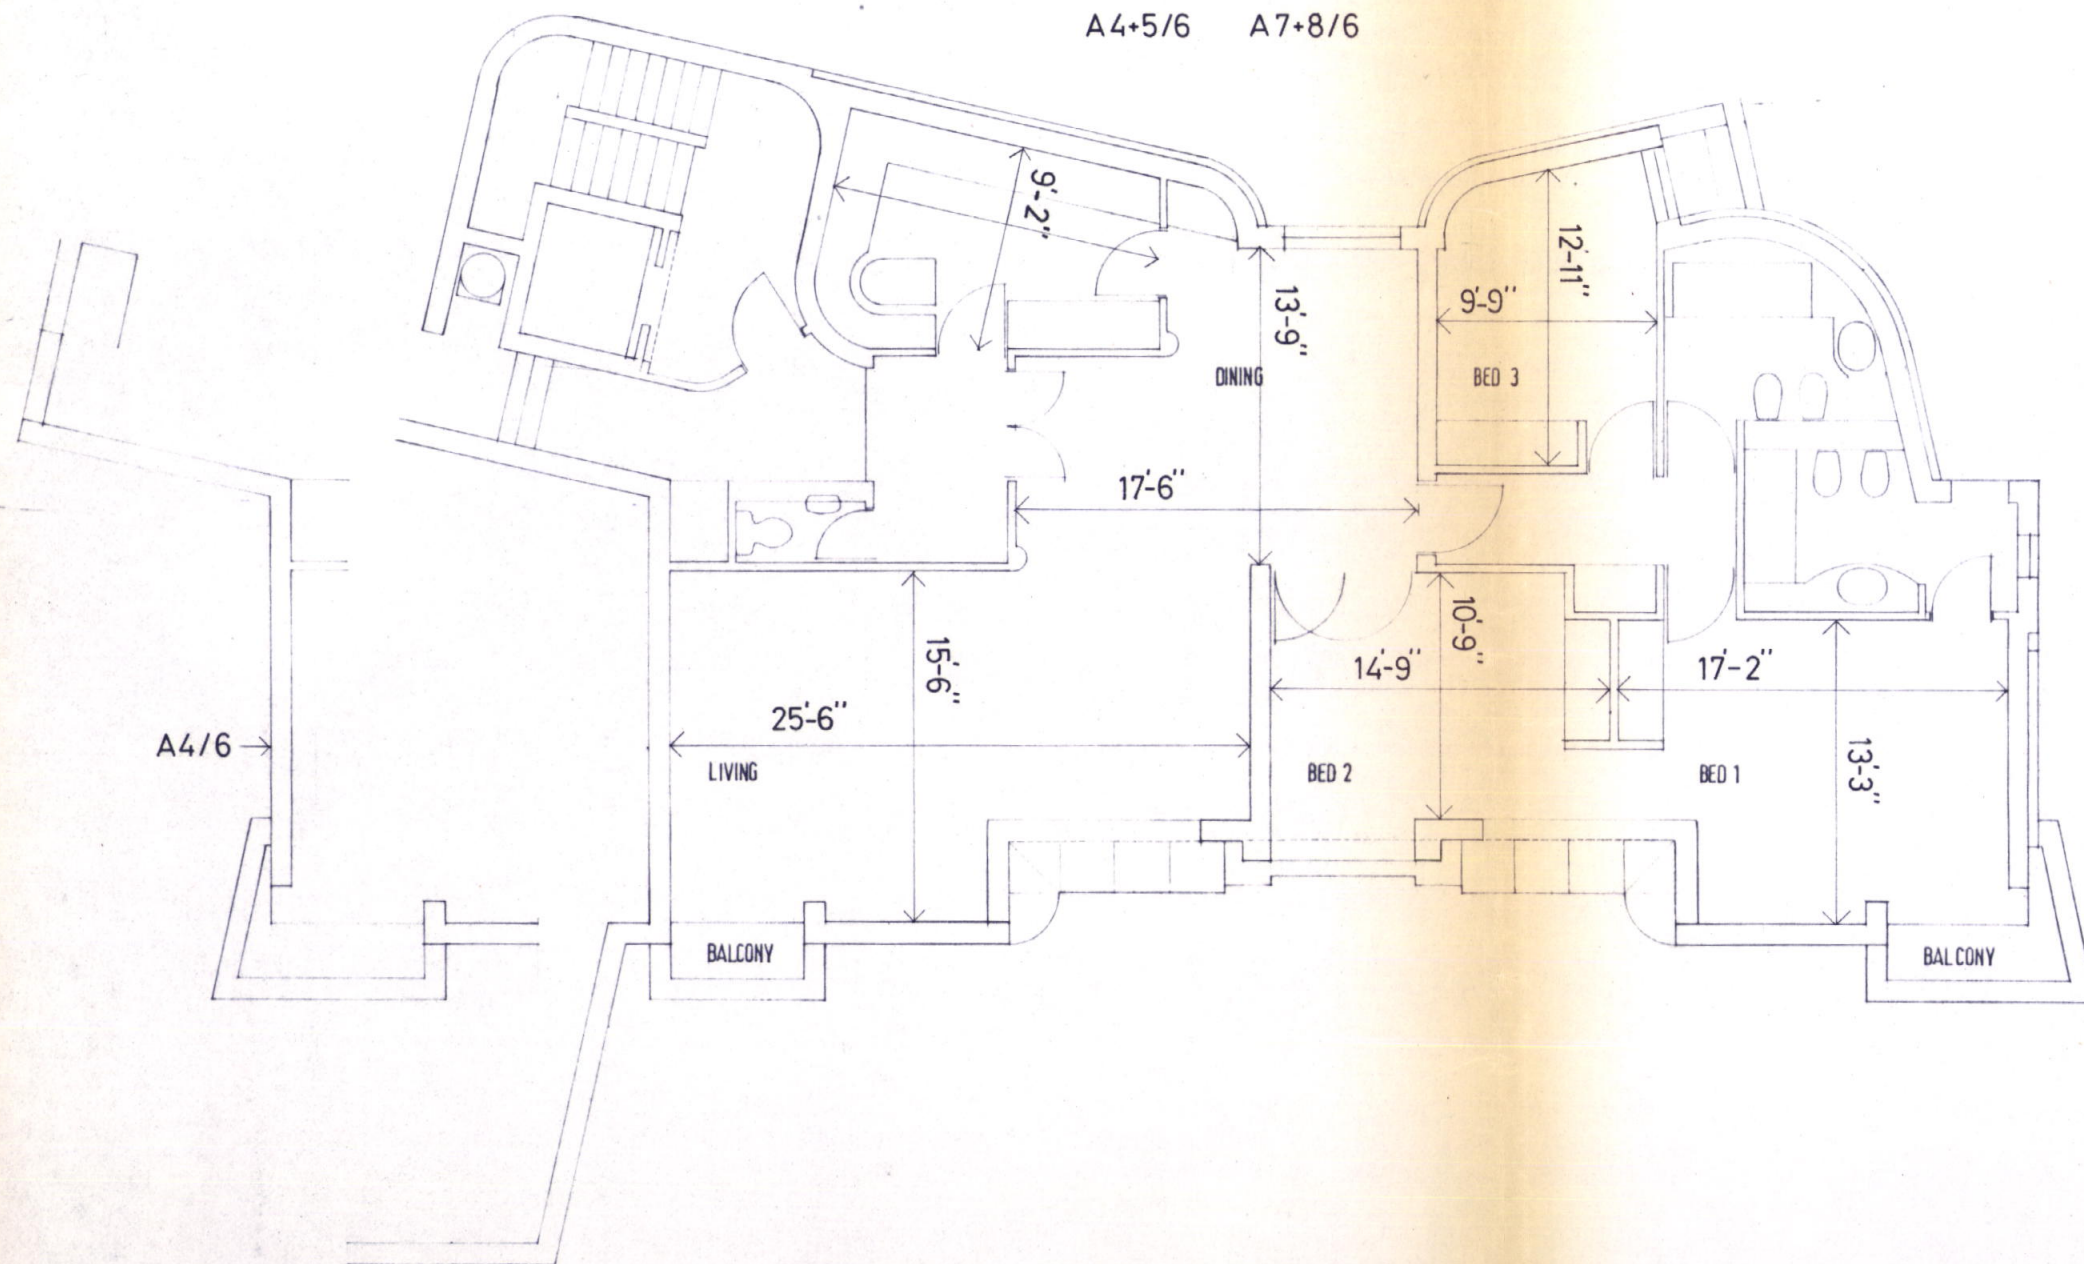

LONDON BOROUGH OF CAMDEN
TOWN AND COUNTRY PLANNING ACTS
7 SEP 1982
PLANS ~~NOT APPROVED~~ APPROVED
ON BEHALF OF THE COUNCIL

CTP/15/4/A/34456
(R3).

ST 1295 (EIGHT FLOOR)
FIVE BEDS
11/100

A4+5, 7+8/6

Bickerdike Allen Simovic
121 Salusbury Road
London NW6 6RG
Tel 01-825 4411