



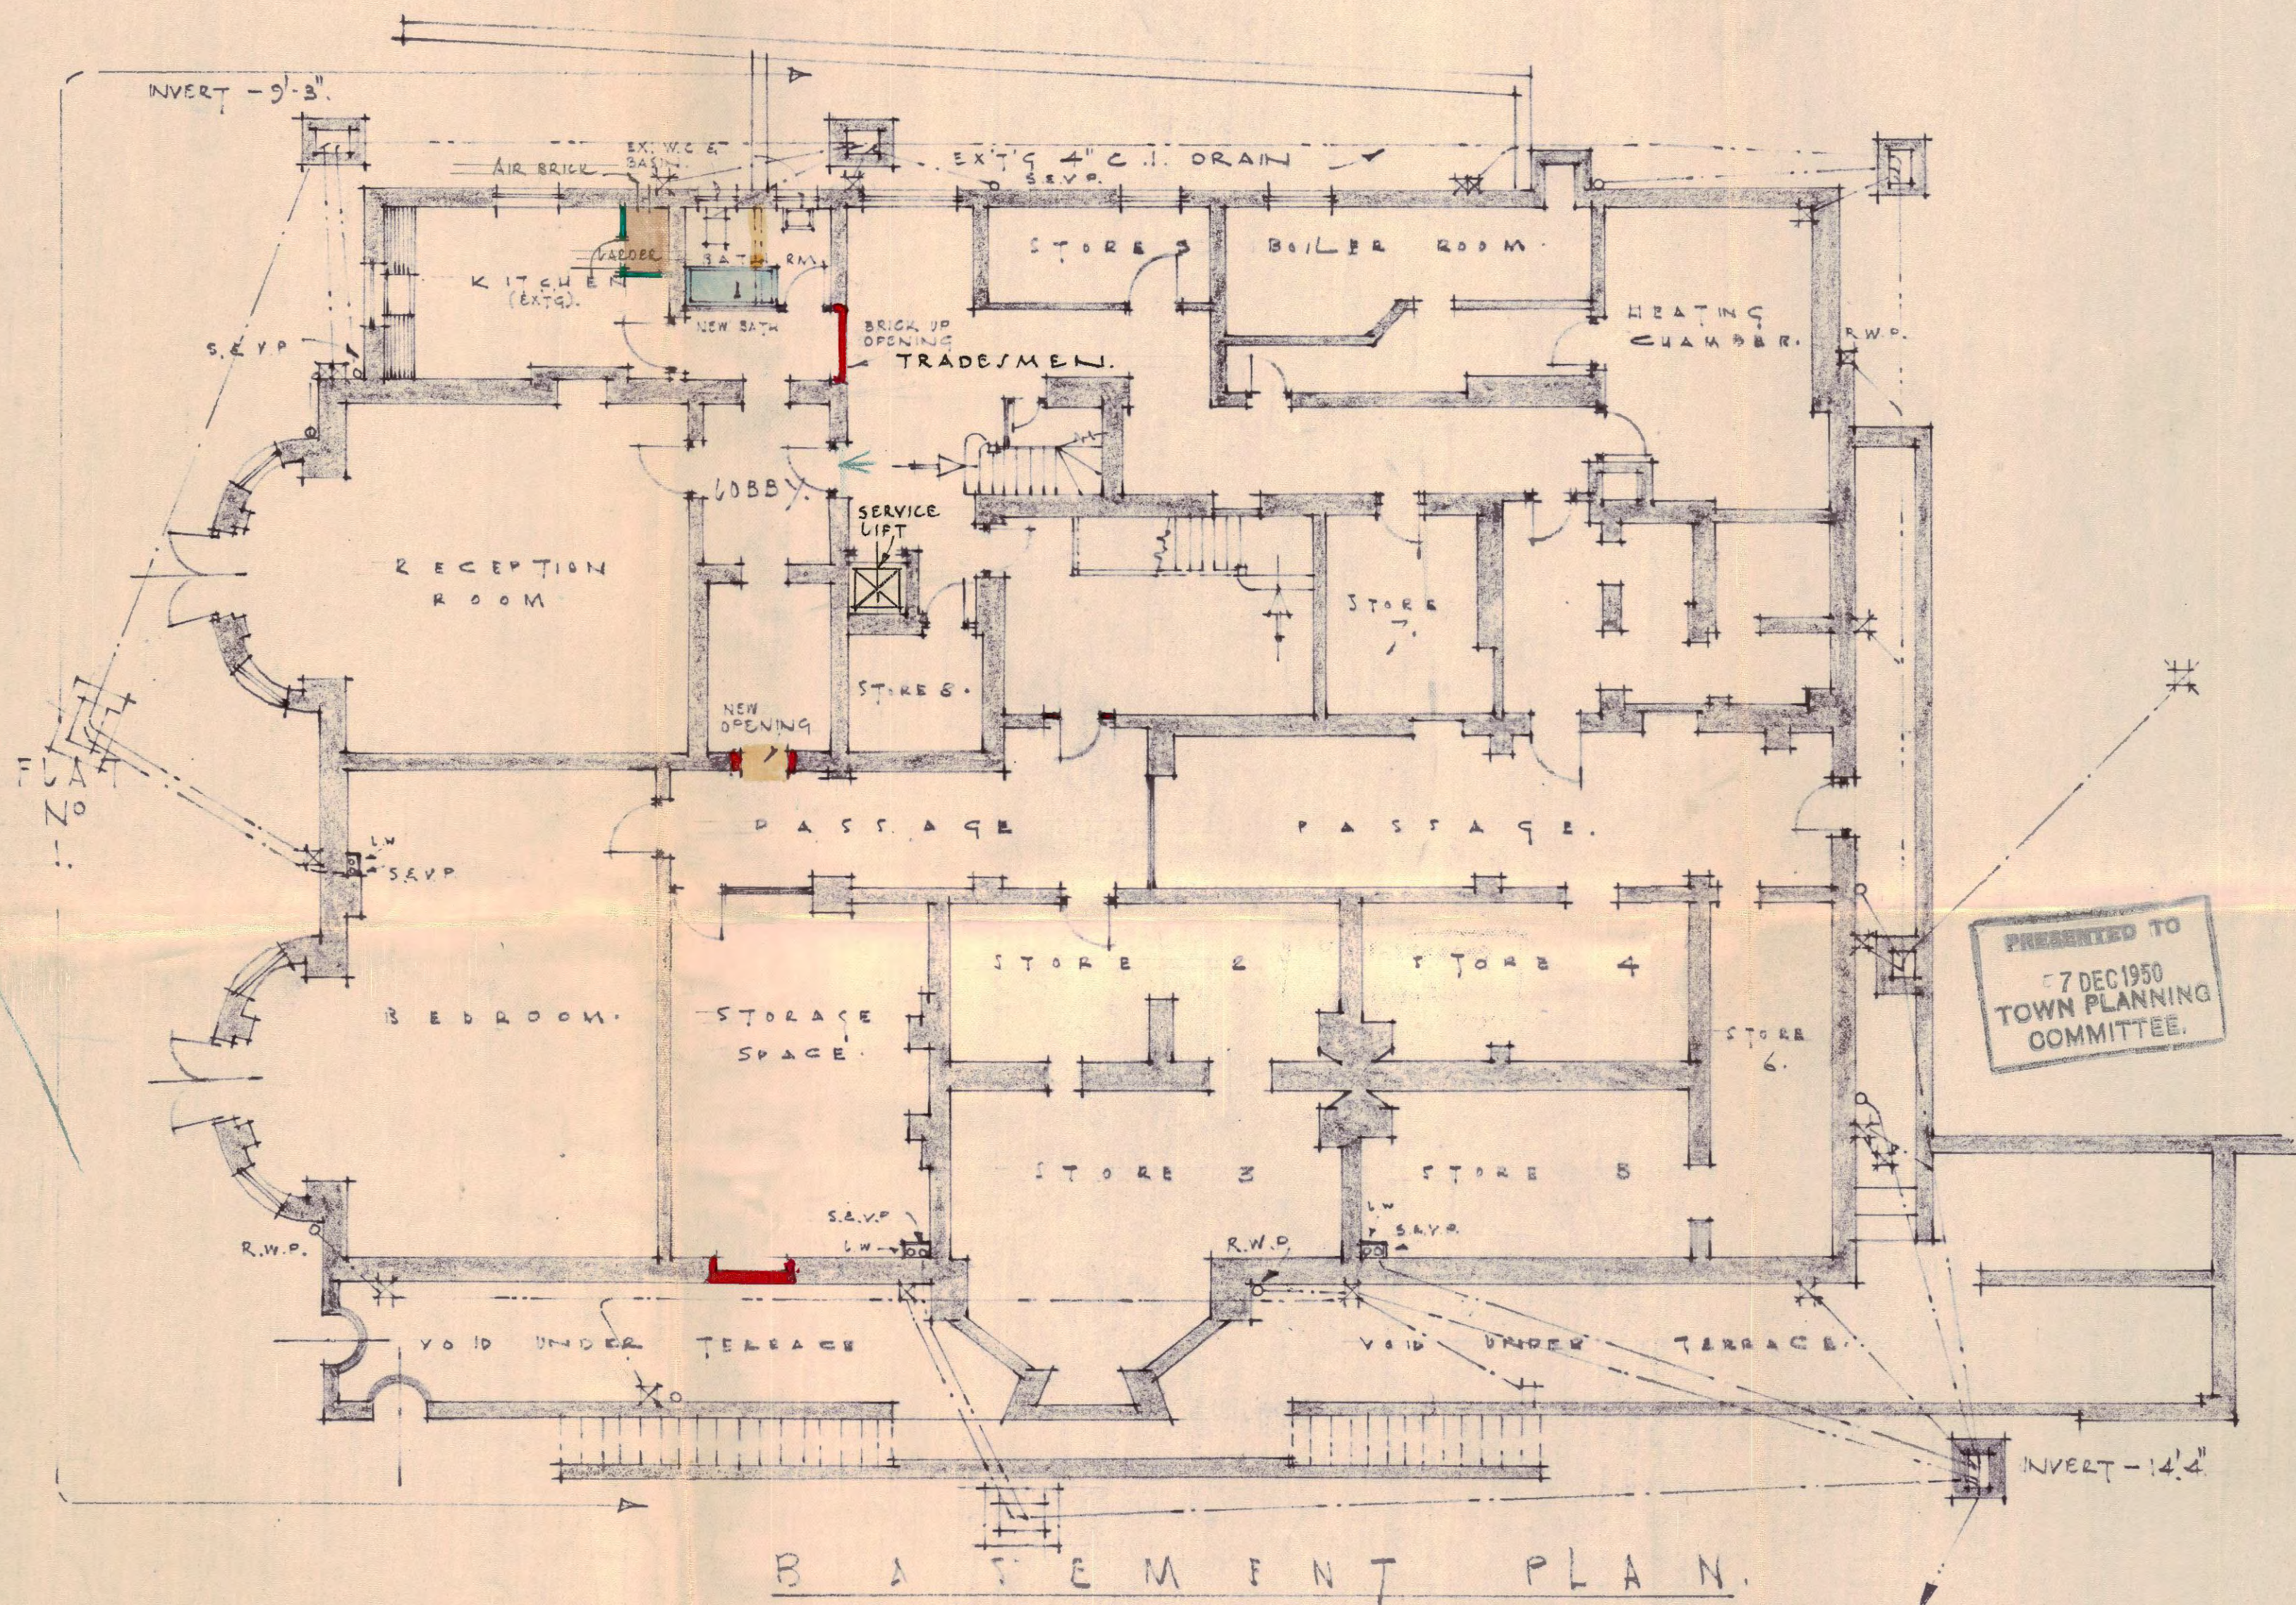

PRESENTED TO
7 DEC 1950
TOWN PLANNING
COMMITTEE.

ARCH
12623
10 NOV 1950
DEC
ACK

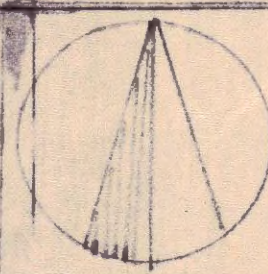

THIS DRAWING IS SUBJECT TO MODIFICATION
TO COMPLY WITH THE REGULATIONS OF ALL
AUTHORITIES. MATTERS IN CONFLICT TO BE
REFERRED TO THE ARCHITECTS.
CONTRACTORS MUST VERIFY ALL DIMENSIONS
AT THE JOB BEFORE COMMENCING ANY WORK
OR MAKING ANY SHOP DRAWINGS.

SPEDAN TOWER
HAMPSTEAD.

PROPOSED CONVERSION
INTO FLATS
(SCHEME A & B)

DRAWN BY C. J. G. F.	BASEMENT PLAN.	DRG. No. 1005/1A
ISSUED BY		SCALE 1/8" = 1'-0"
DATE 16-11-49		
NORTH & PARTNERS CHARTERED ARCHITECTS QUEEN ST. CHAMBERS, MAIDENHEAD. TEL. 241111		
REVISIONS	A	2.11.40.