



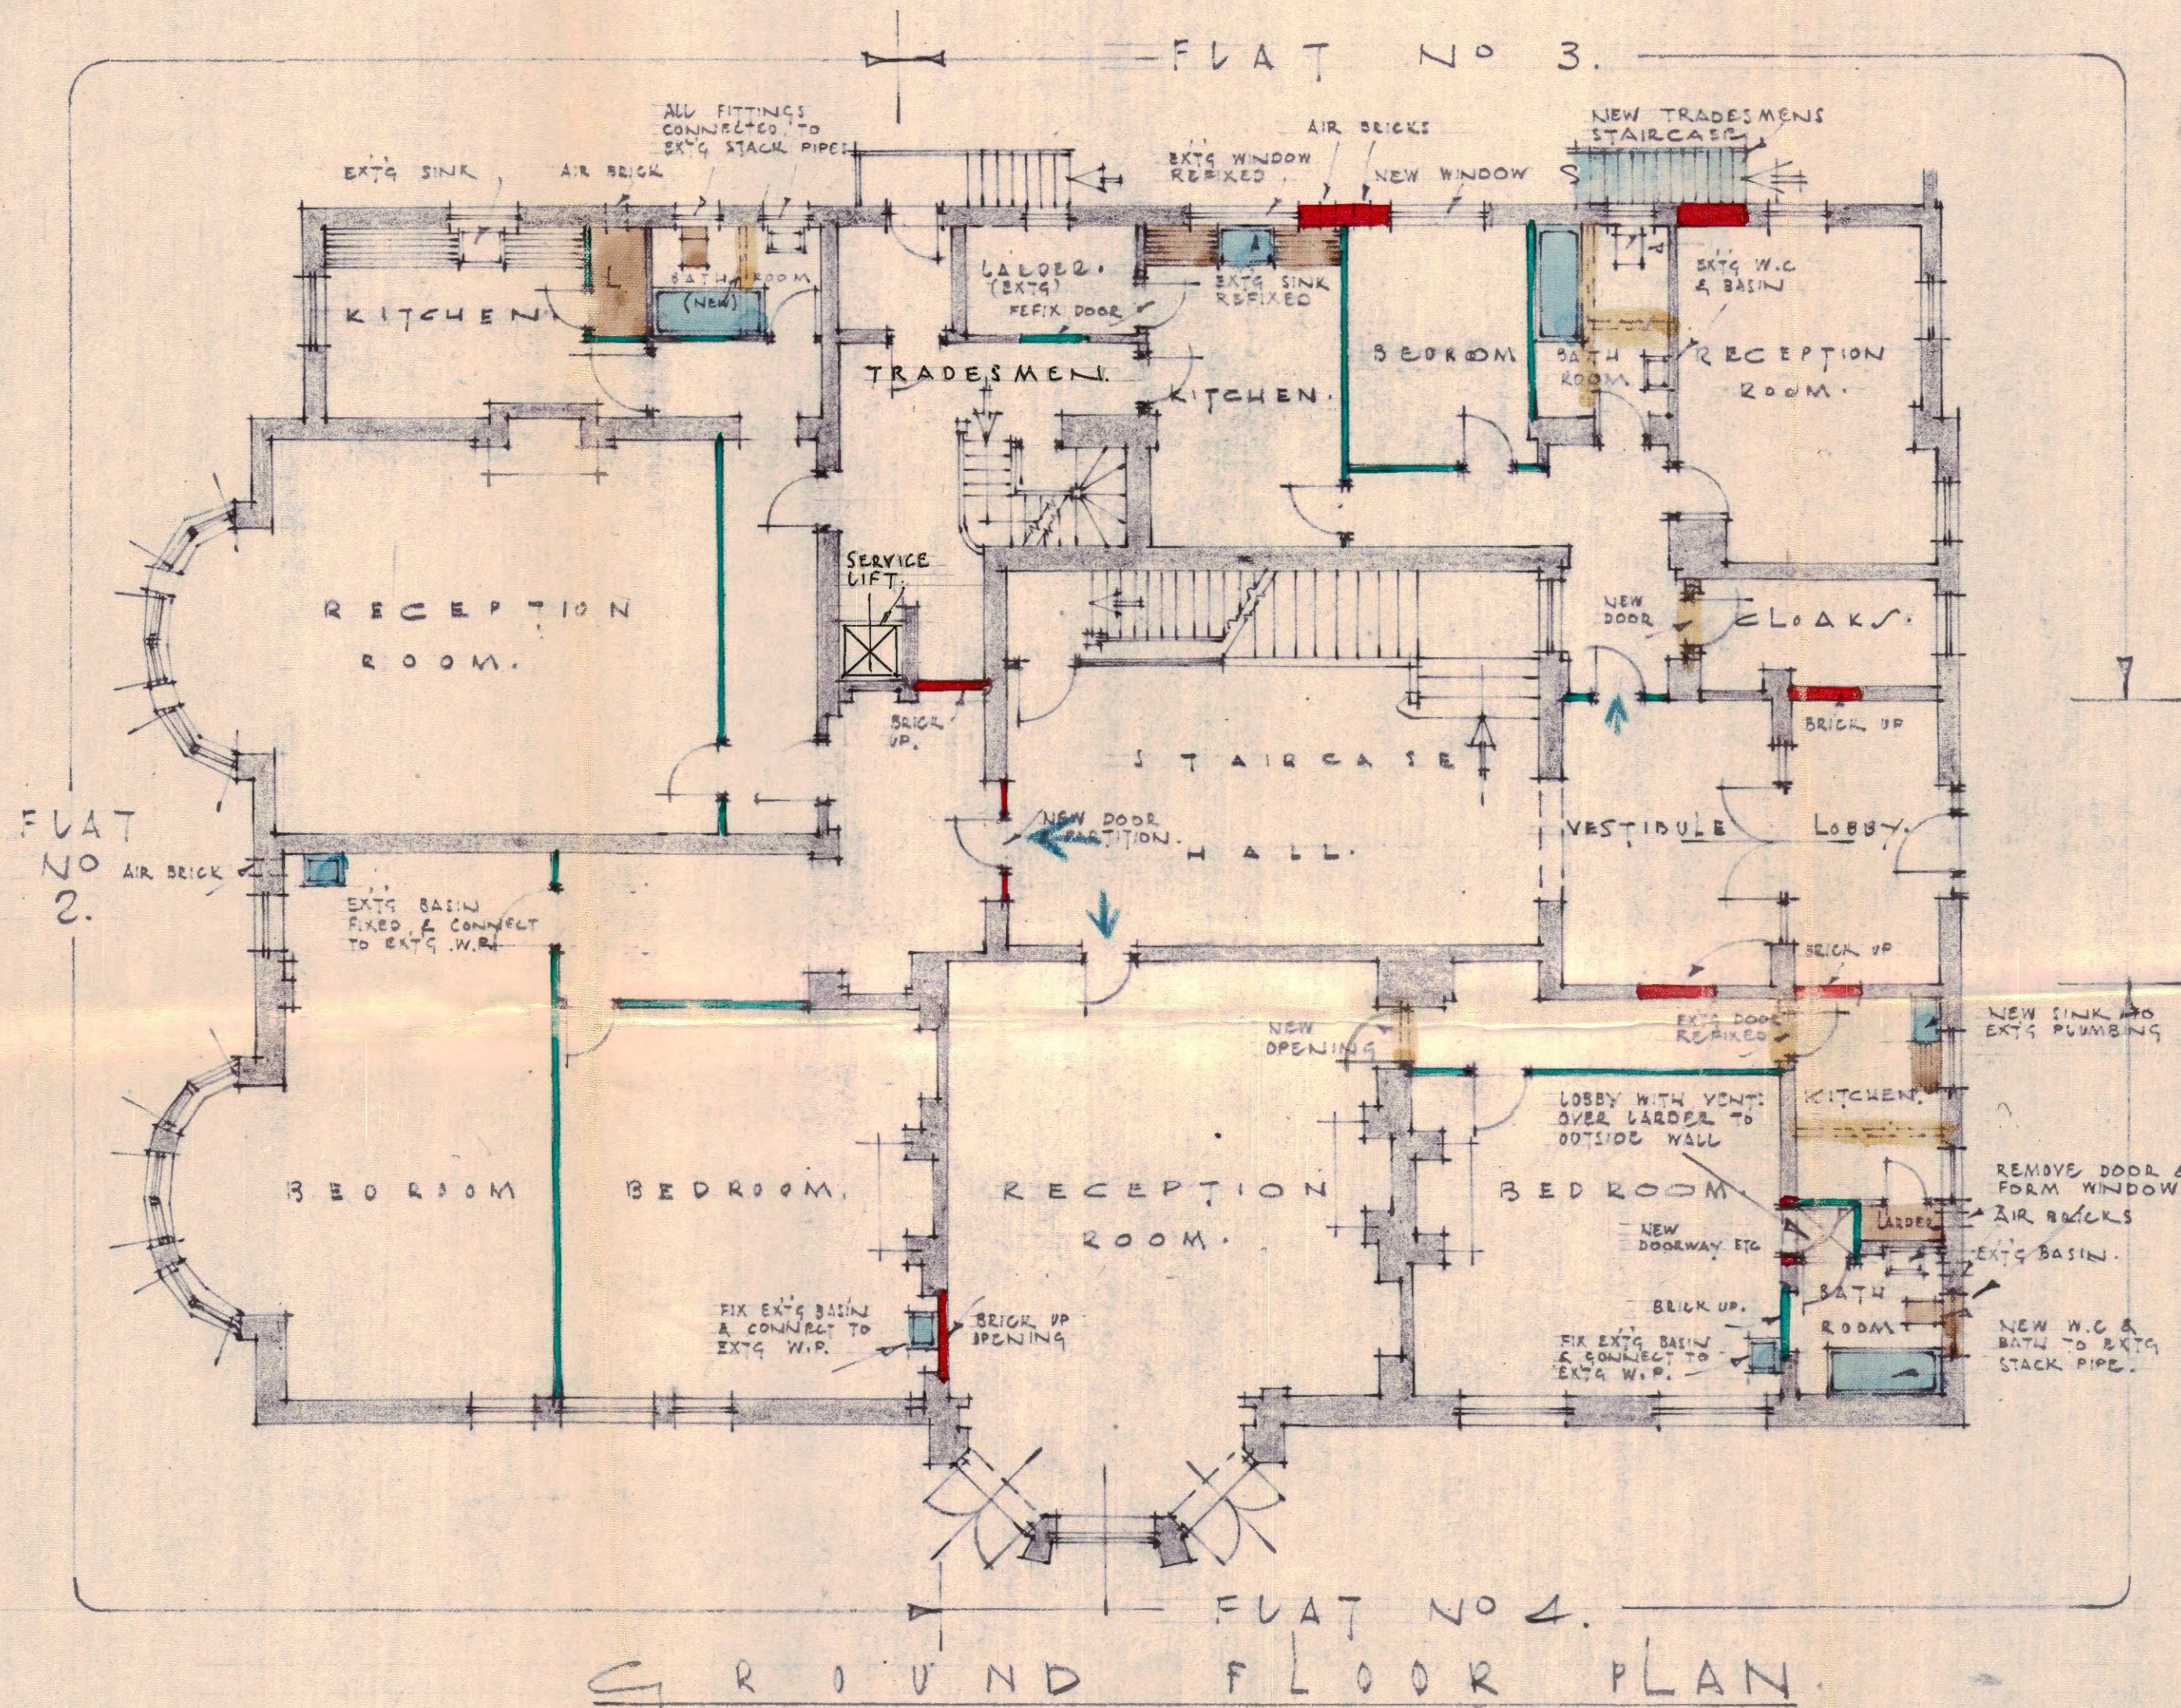

PRESENTED TO
7 DEC 1950
TOWN PLANNING
COMMITTEE.

12623
NOV 1950

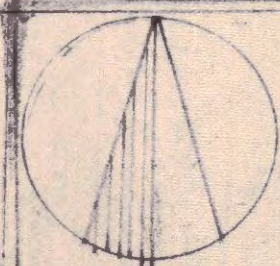

THIS DRAWING IS SUBJECT TO MODIFICATION
TO COMPLY WITH THE REGULATIONS OF ALL
AUTHORITIES. MATTERS IN CONFLICT TO BE
REFERRED TO THE ARCHITECTS.
CONTRACTORS MUST VERIFY ALL DIMENSIONS
AT THE JOB BEFORE COMMENCING ANY WORK
OR MAKING ANY SHOP DRAWINGS.

SPEDAN TOWER
HAMPSTEAD

PROPOSED CONVERSION
INTO FLATS
(SCHEME A)

DRAWN BY
ISSUED BY
DATE

GROUND
FLOOR
PLAN

DRG No.
1005/2A
SCALE
1/8" = 1' 0"

NORTH & PARTNERS
CHARTERED ARCHITECTS
QUEEN ST CHAMBERS,
MAIDENHEAD. TEL. 141111

REVISIONS
A
2.11.50

22 x 7