
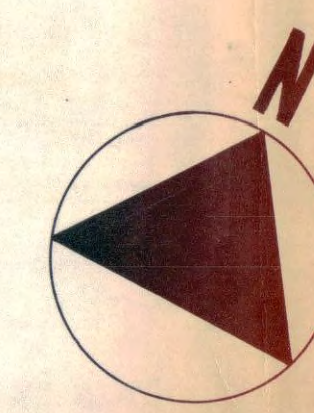


23785

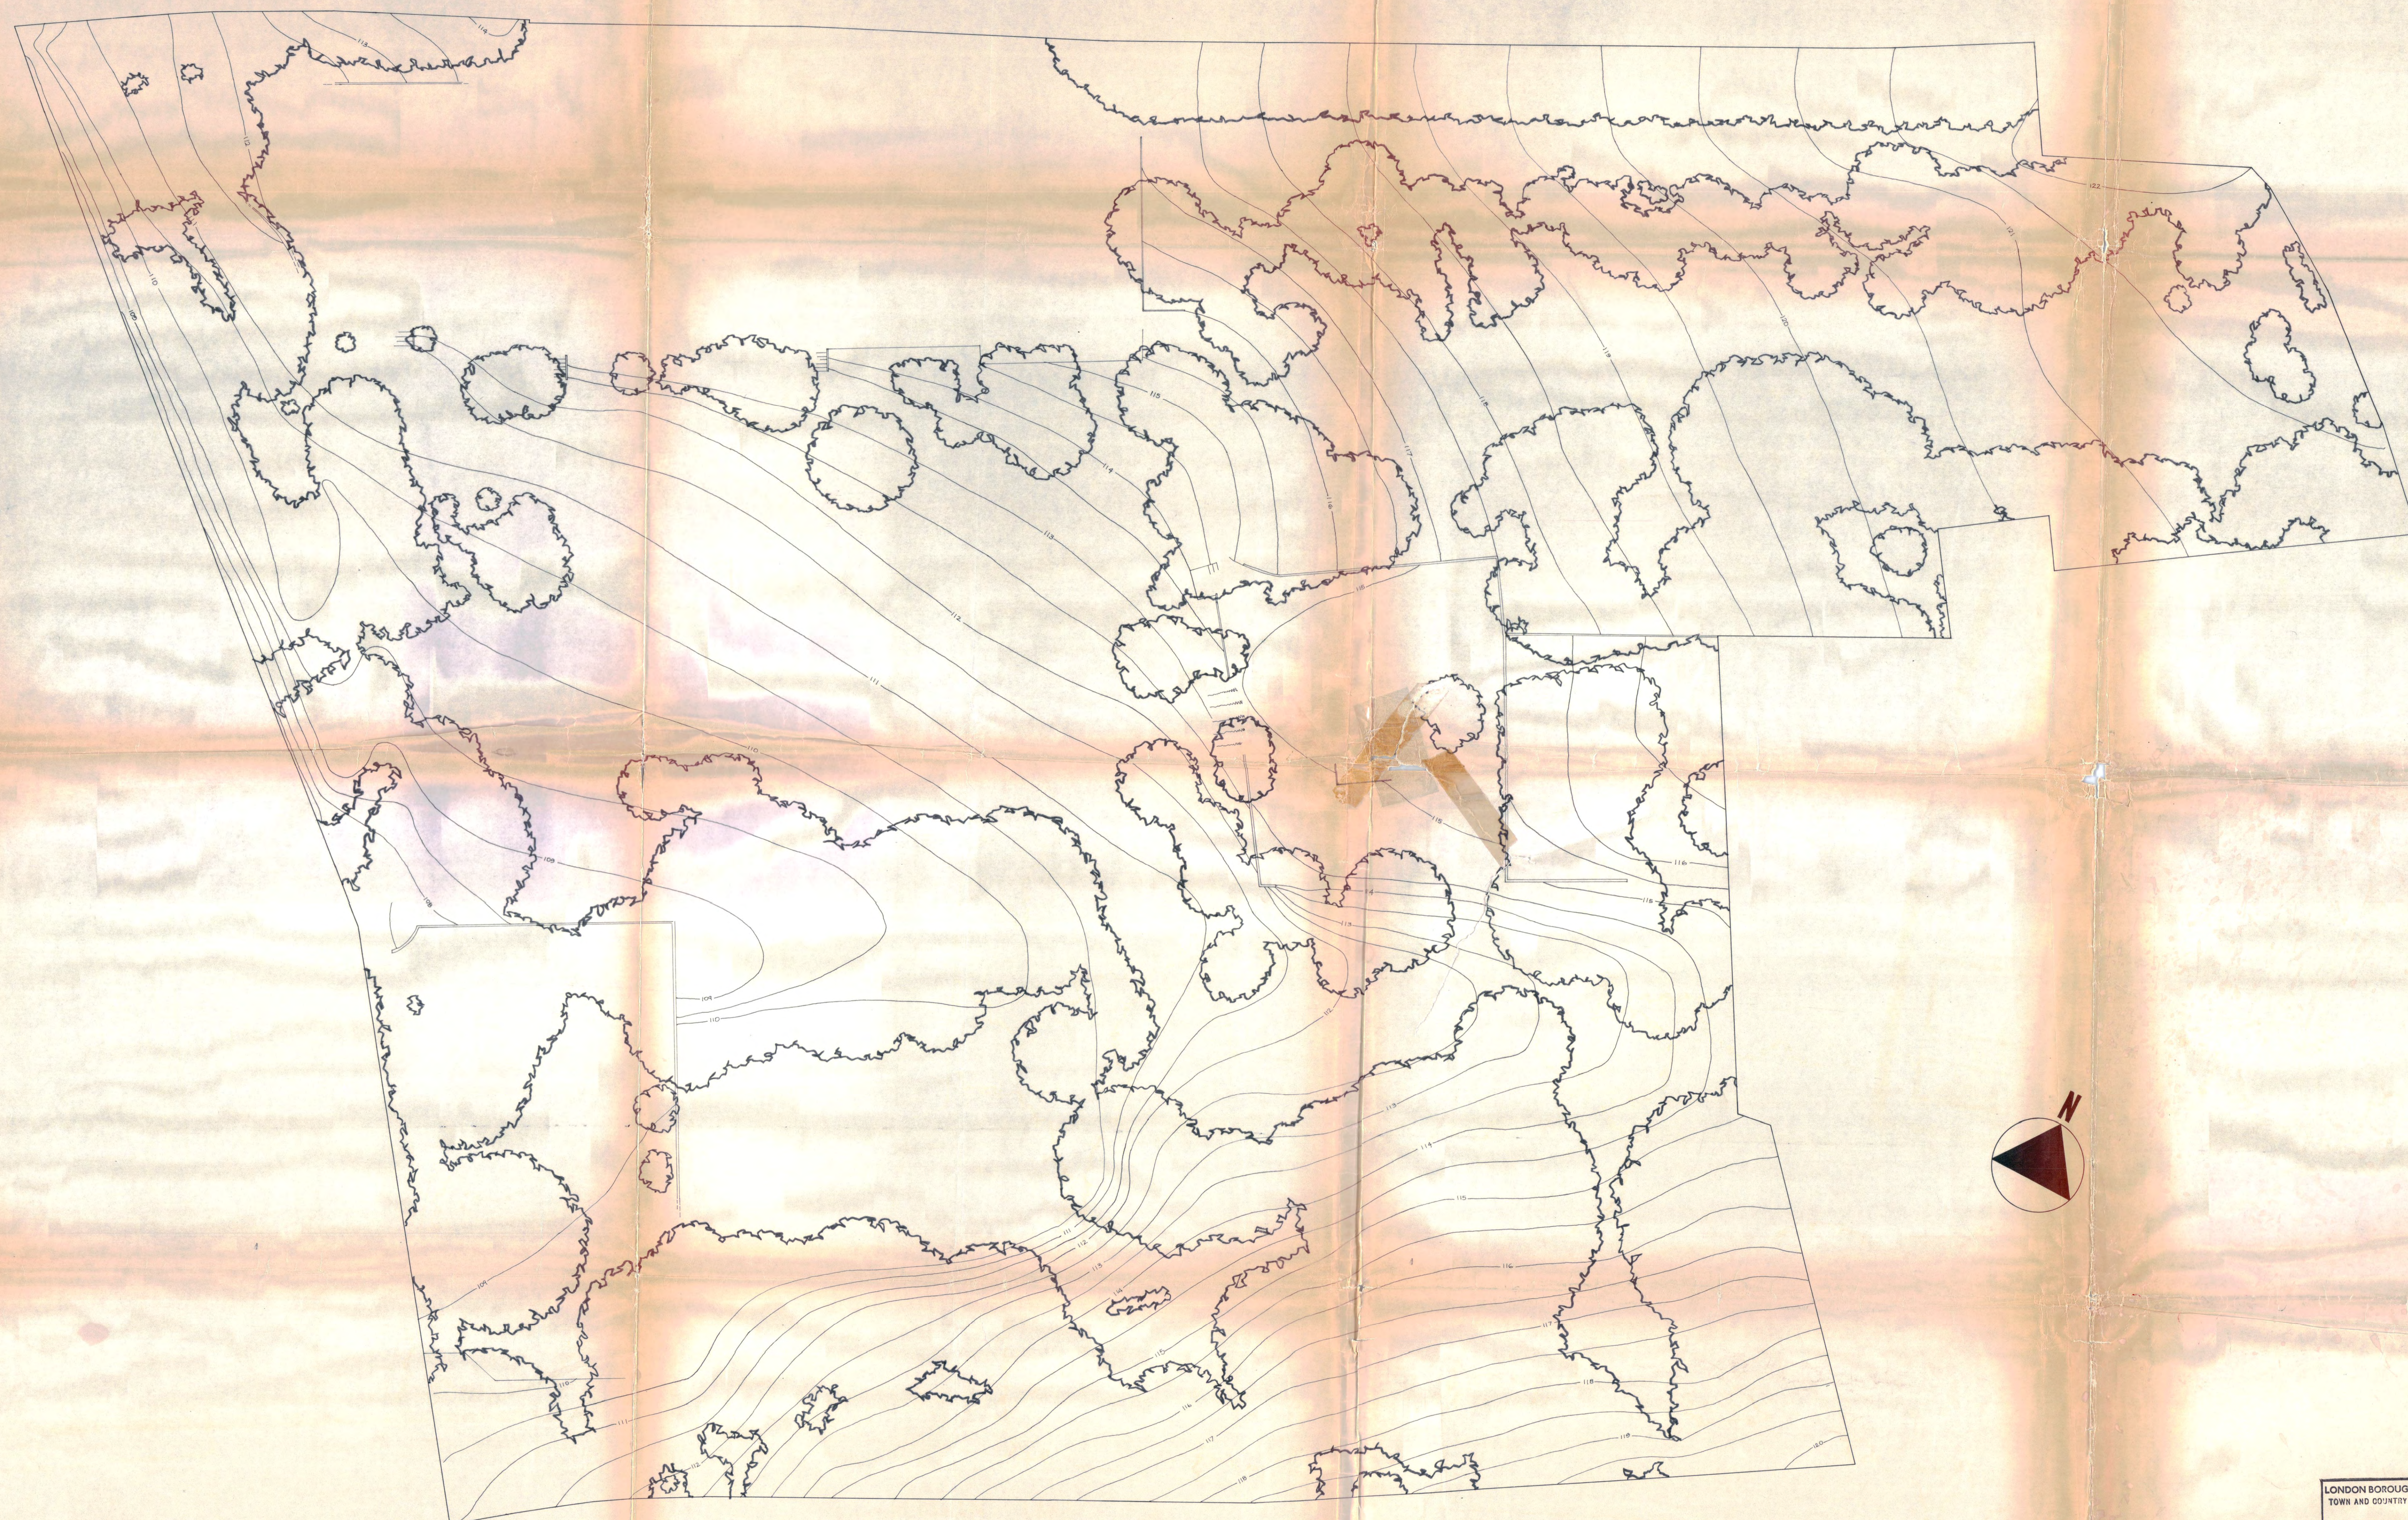

LONDON BOROUGH OF CAMDEN
TOWN AND COUNTRY PLANNING ACTS
19 APR 1977
PLANS APPROVED
ON BEHALF OF THE COUNCIL

SPEDAN TOWER
WEST HEATH ROAD NW3

LONDON BOROUGH OF CAMDEN
A RIGBY RS MA Dip TP (London) RIBA
Director of Architecture
Old Town Hall High Holborn WC1 7BG
Telephone 01-405 3411

**SITE CONTOUR PLAN -
EXISTING**

CTP/D5/4/A/23785

Scale 1:200
Job no 301 7
Date 11.11.76
Drawn JAB
Checked