



Do not scale from drawings
All dimensions are in mm unless otherwise stated
All dimensions to be verified on site before proceeding with the work
Any discrepancies to be notified in writing to Architect Immediately
All boundaries indicative only and to be confirmed by others

KEY:
SITE BOUNDARY

-	29.11.19	Issued for Planning	WP
REV	DATE	NOTES	INT

PLANNING

HUTCHINSON & PARTNERS

3.14 The Record Hall, 16-16A Baldwin's Gardens, London, EC1N 7RJ
t. 020 3176 8196 e. info@hutchinsonandpartners.com w. hutchinsonandpartners.com

JOB TITLE
LABS, Victoria House, Camden

DRAWING TITLE / LOCATION
Site Location Plan



DRAWN BY WP	CHECKED JB	SCALE 1:1250 at A1/ 1:2500 at A3	STATUS PLANNING
PROJECT 19023	DRAWING NO 01 AP 0010 301	REVISION -	

CLIENT



© 2019 HUTCHINSON & PARTNERS Limited

All dimensions are in mm unless otherwise stated
All dimensions to be verified on site before proceeding with the work
Any discrepancies to be notified in writing to Architect immediately
All boundaries indicative only and to be confirmed by others

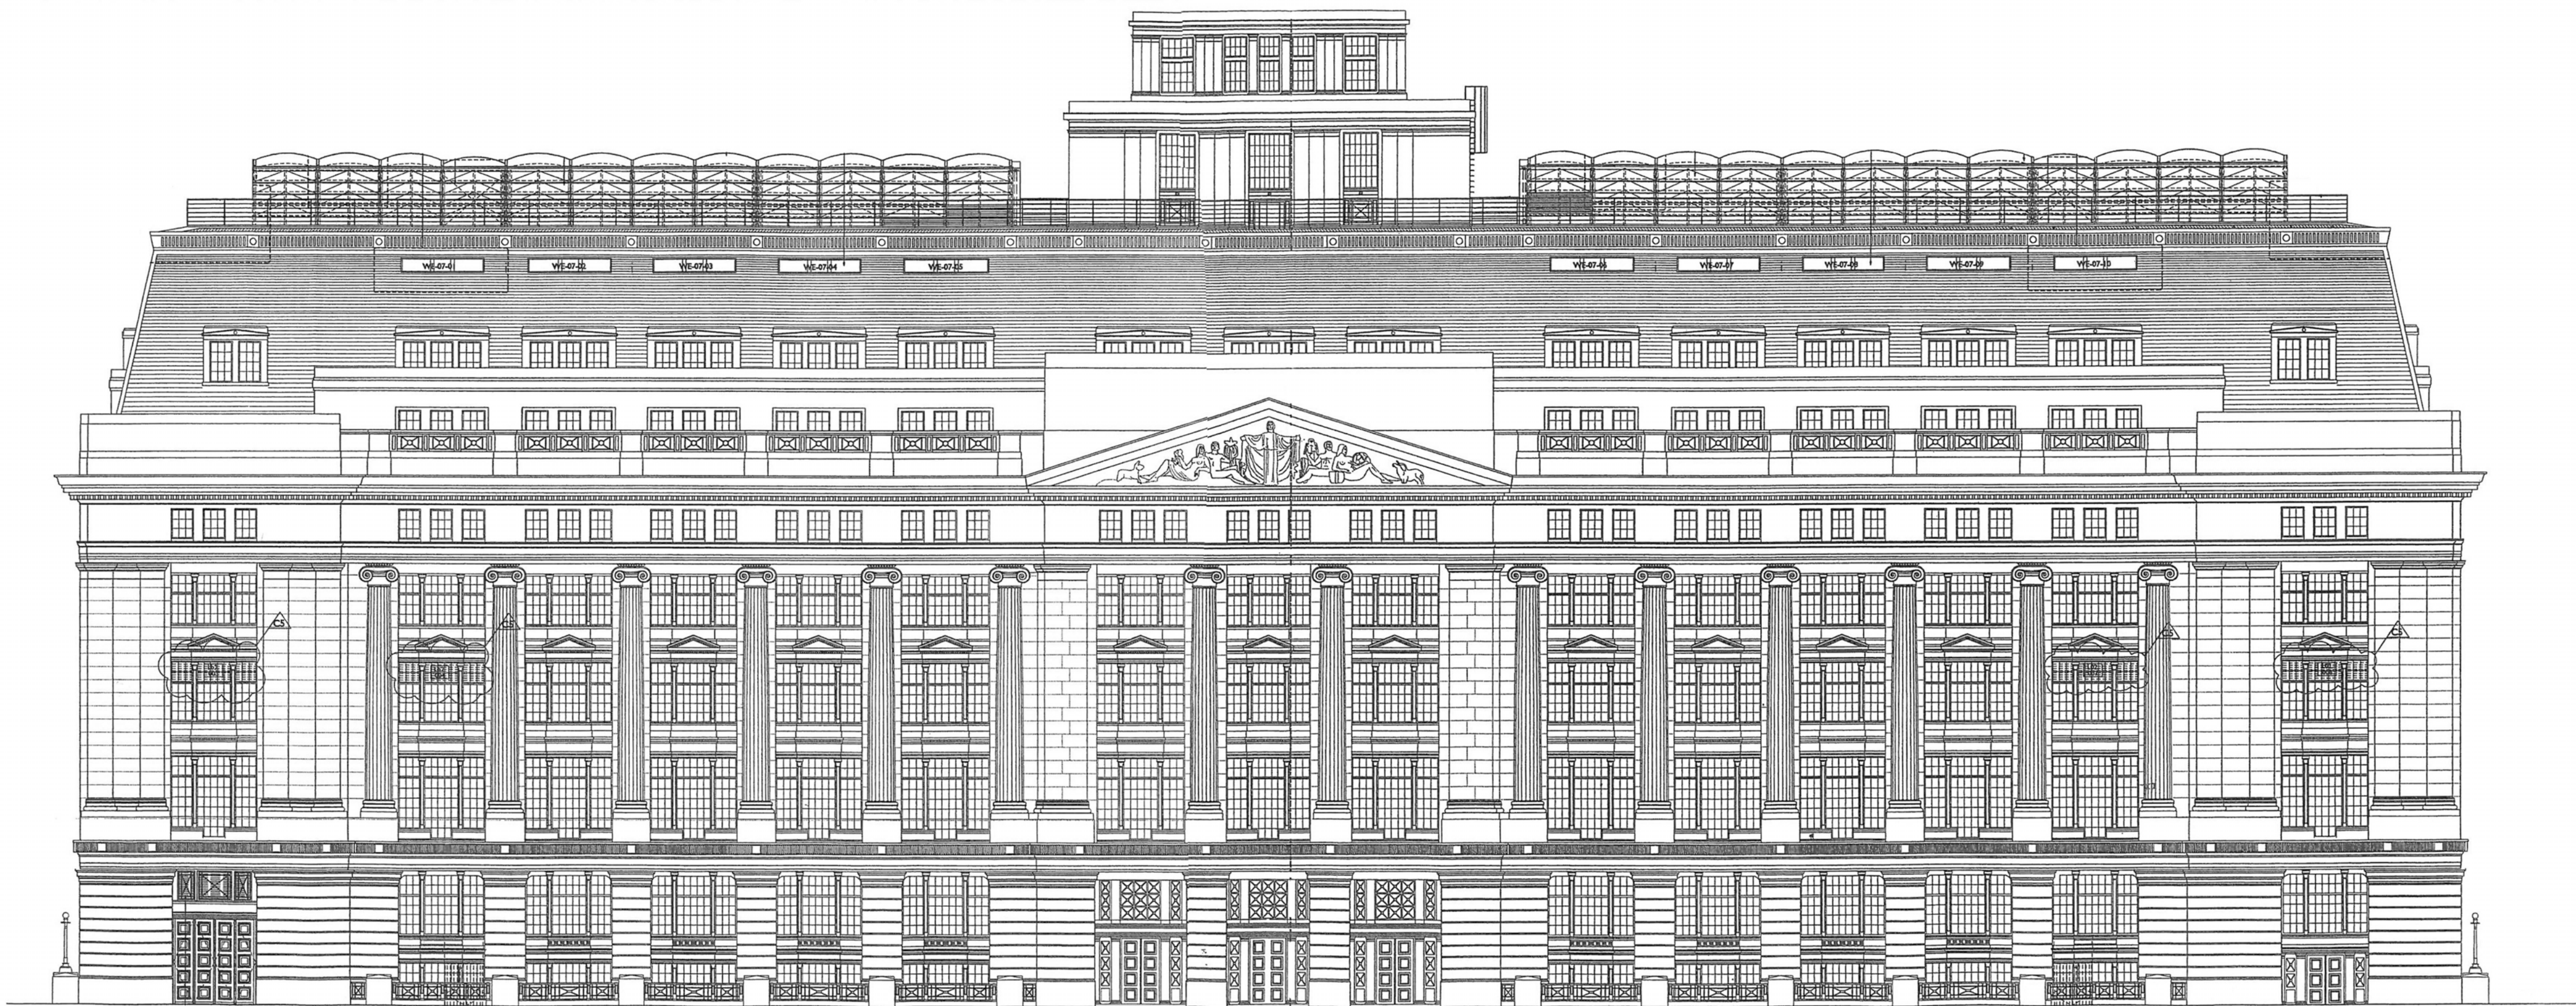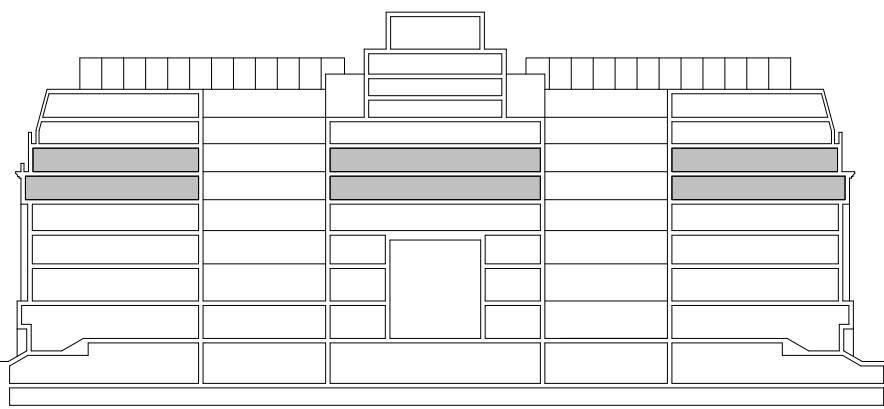

01	03.02.20	Drawing Scale Decreased for Clarity	WP
-	29.11.19	Issued for Planning	WP
REV	DATE	NOTES	INT

PLANNING

HUTCHINSON & PARTNERS

3.14 The Record Hall, 16-16A Baldwin's Garden, London, EC1N 7RJ
t. 020 3176 8196 e. info@hutchinsonandpartners.com w. www.hutchinsonandpartners.com

JOB TITLE
LABS, Victoria House, Camden

DRAWING TITLE / LOCATION
Existing Bloomsbury Square Elevation

DRAWN BY WP	CHECKED JB	SCALE @ A1 1:200	STATUS PLANNING
PROJECT 20003	DRAWING NO 01 AP 0020 301	REVISION 01	

CLIENT





© 2019 HUTCHINSON & PARTNERS Limited



06/02/2020 16:42:42

All dimensions are in mm unless otherwise stated
All dimensions to be verified on site before proceeding with the work
Any discrepancies to be notified in writing to Architect immediately
All boundaries indicative only and to be confirmed by others

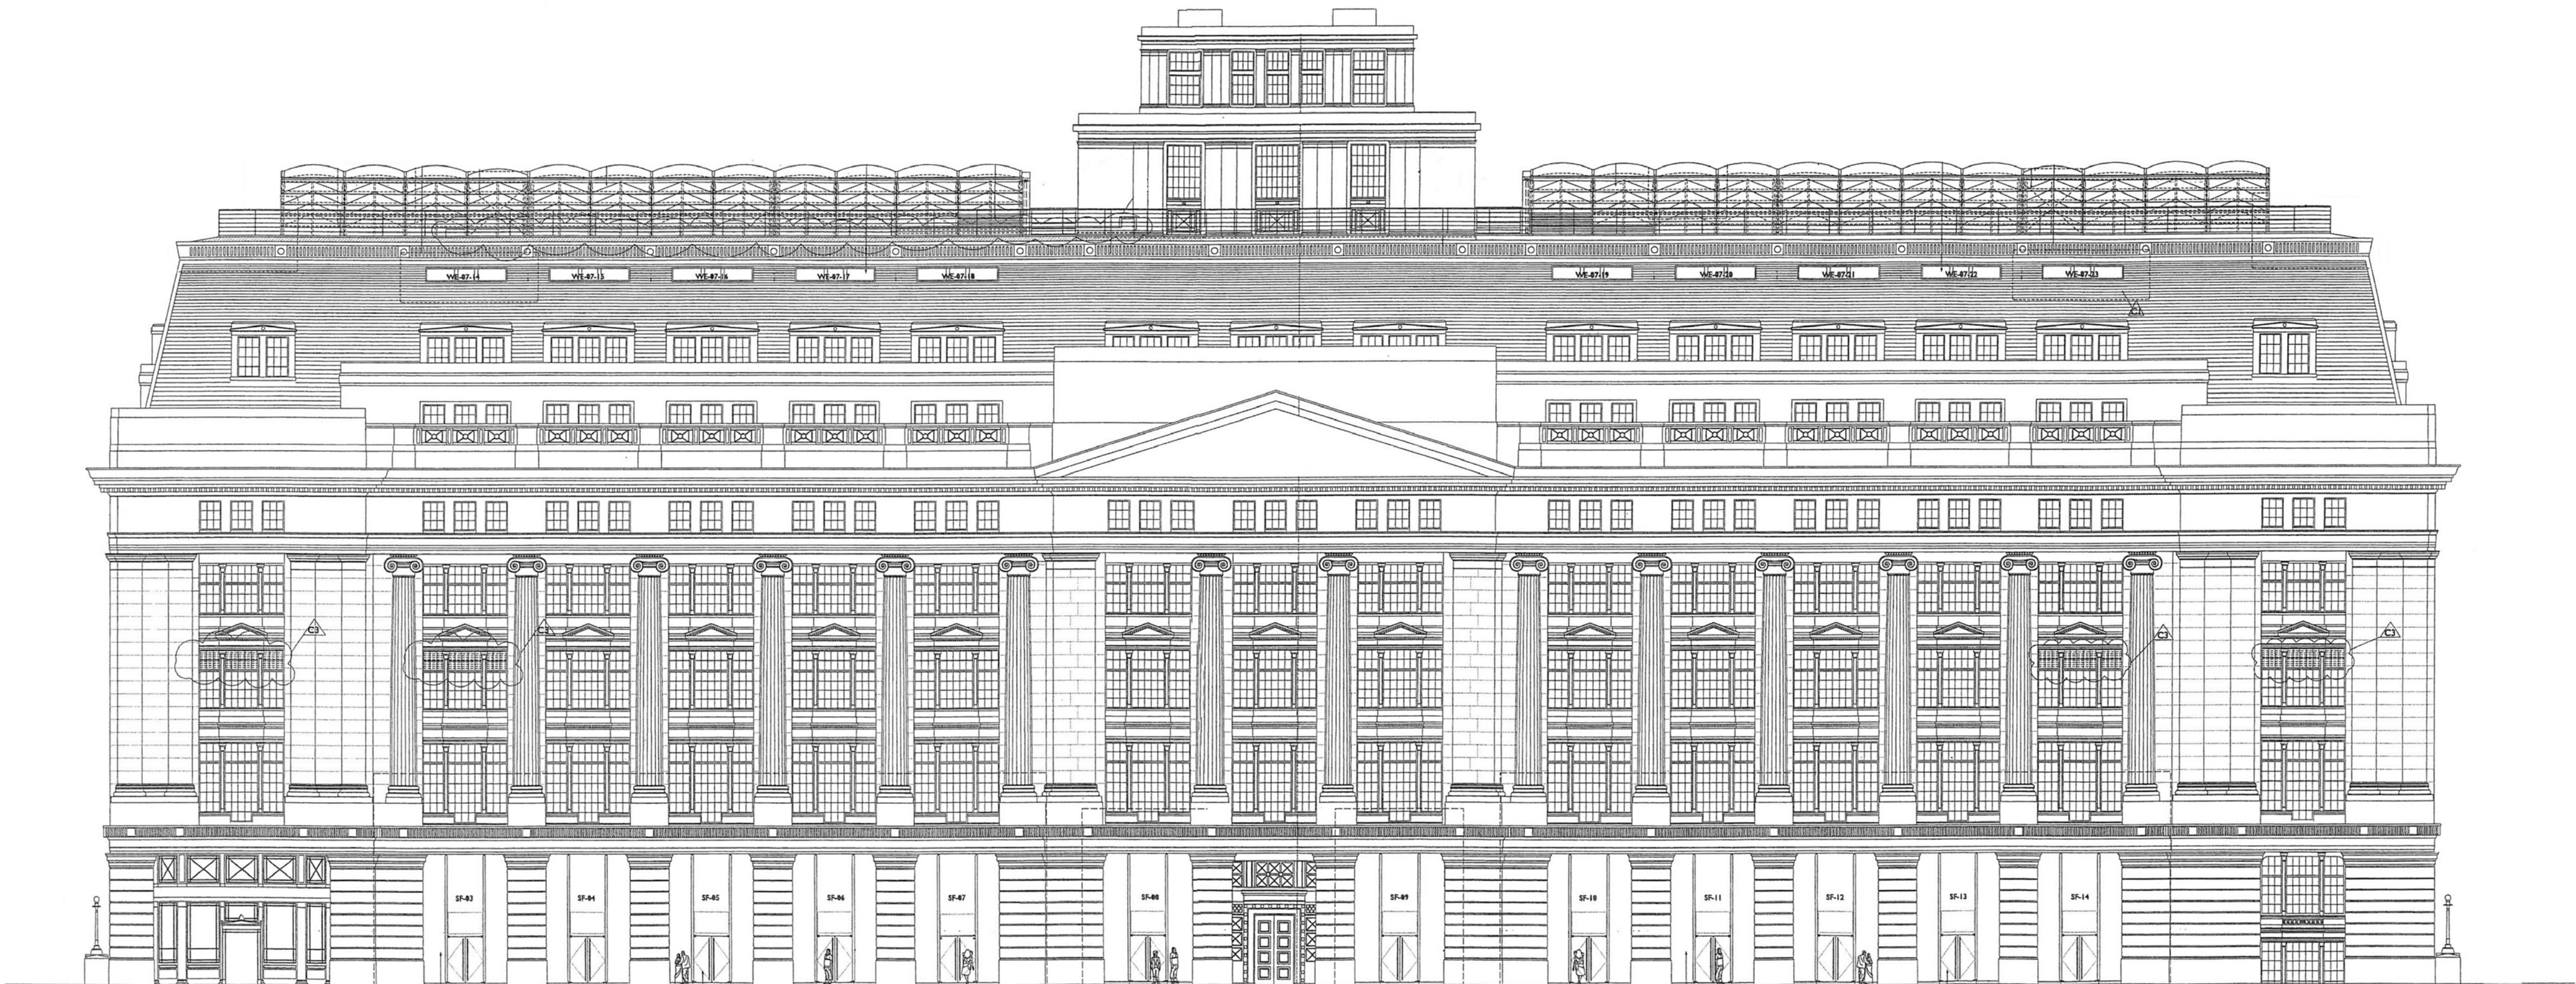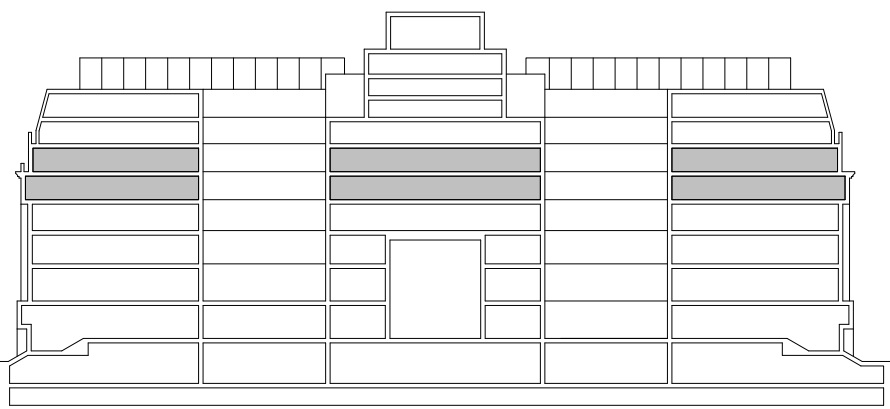

01	03.02.20	Drawing Scale Decreased for Clarity	WP
02	29.11.19	Issued for Planning	WP
REV	DATE	NOTES	INT

PLANNING

HUTCHINSON & PARTNERS

3.14 The Record Hall, 16-16A Baldwin's Garden, London, EC1N 7RJ
t. 020 3176 8196 e. info@hutchinsonandpartners.com w. www.hutchinsonandpartners.com

JOB TITLE
LABS, Victoria House, Camden


DRAWING TITLE / LOCATION
Existing Southamptom Row Elevation

DRAWN BY WP	CHECKED JB	SCALE @ A1 1:200	STATUS PLANNING
PROJECT 20003	DRAWING NO 01 AP 0020 303	REVISION 01	


CLIENT




All dimensions are in mm unless otherwise stated
All dimensions to be verified on site before proceeding with the work
Any discrepancies to be notified in writing to Architect immediately
All boundaries indicative only and to be confirmed by others

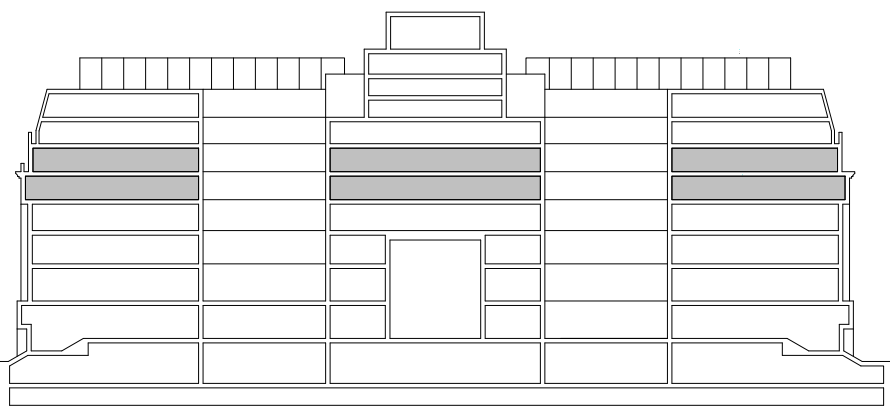

KEY:

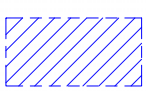

Existing windows removed to allow ventilation ducts to pass through opening located behind existing high level parapet. Windows to be carefully removed and retained for potential future reinstallation.

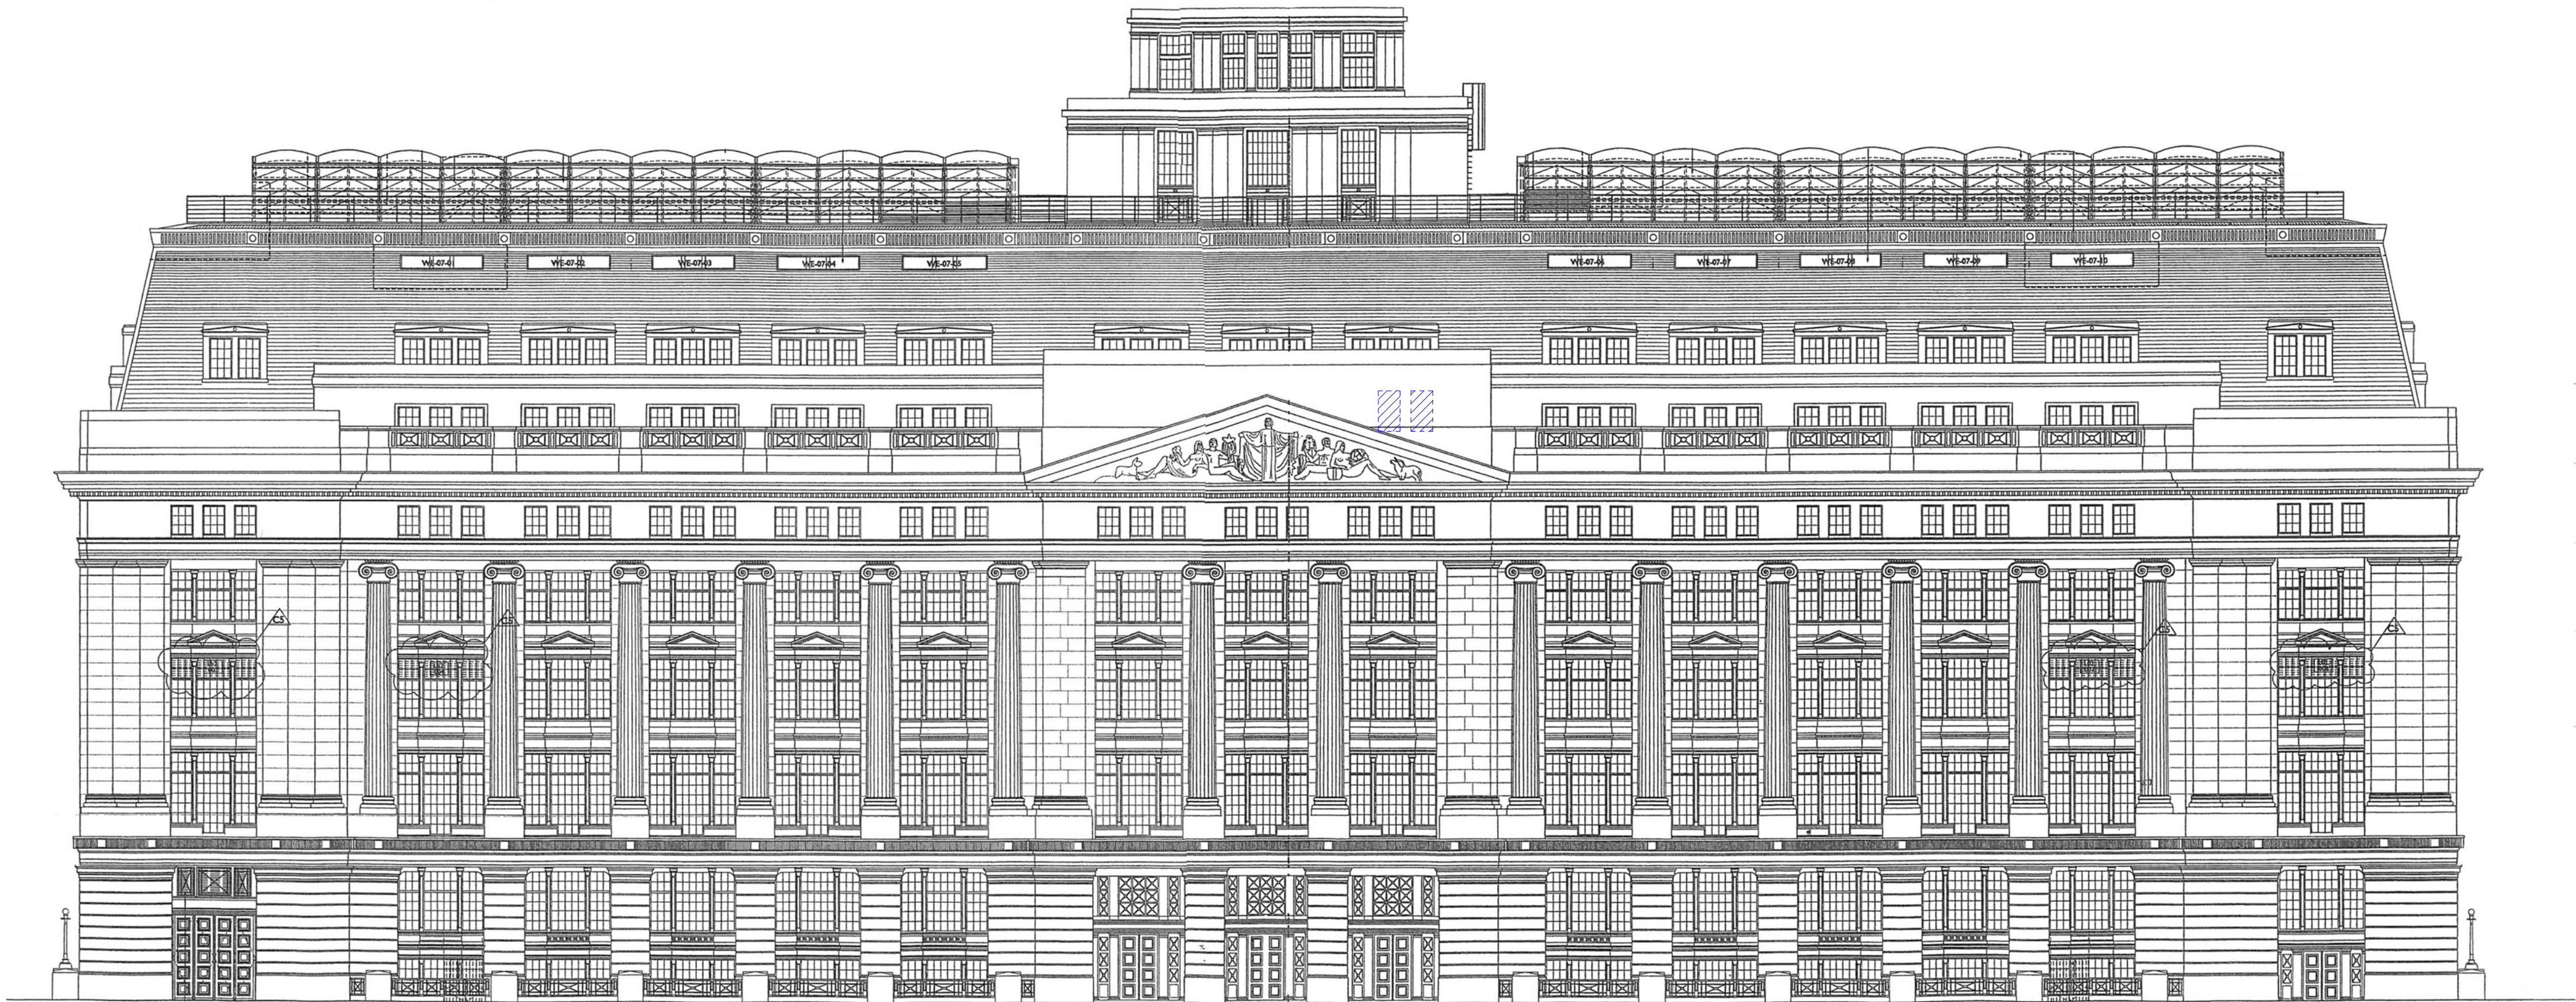

01	03.02.20	Drawing Scale Decreased for Clarity	WP
-	29.11.19	Issued for Planning	WP
REV	DATE	NOTES	INT

PLANNING

HUTCHINSON & PARTNERS

3.14 The Record Hall, 16-16A Baldwin's Garden, London, EC1N 7RJ
t. 020 3176 8196 e. info@hutchinsonandpartners.com w. www.hutchinsonandpartners.com

JOB TITLE
LABS, Victoria House, Camden


DRAWING TITLE / LOCATION
Proposed Bloomsbury Square Elevation with
Level 05 Ductwork Penetrations - North

DRAWN BY WP	CHECKED JB	SCALE @ A1 1:200	STATUS PLANNING
PROJECT 20003	DRAWING NO 01 AP 0020 305	REVISION 01	

CLIENT





0 2 4 1:200
10 m


 Existing windows removed to allow ventilation ducts to pass through opening located behind existing high level parapet. Windows to be carefully removed and retained for potential future reinstallation.



All dimensions are in mm unless otherwise stated
All dimensions to be verified on site before proceeding with the work
Any discrepancies to be notified in writing to Architect immediately
All boundaries indicative only and to be confirmed by others

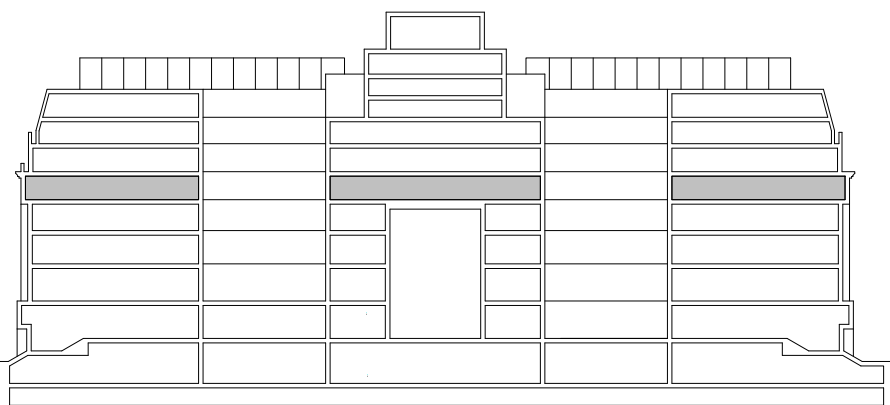

GENERAL KEY:
 Indicates Areas Excluded From Scope

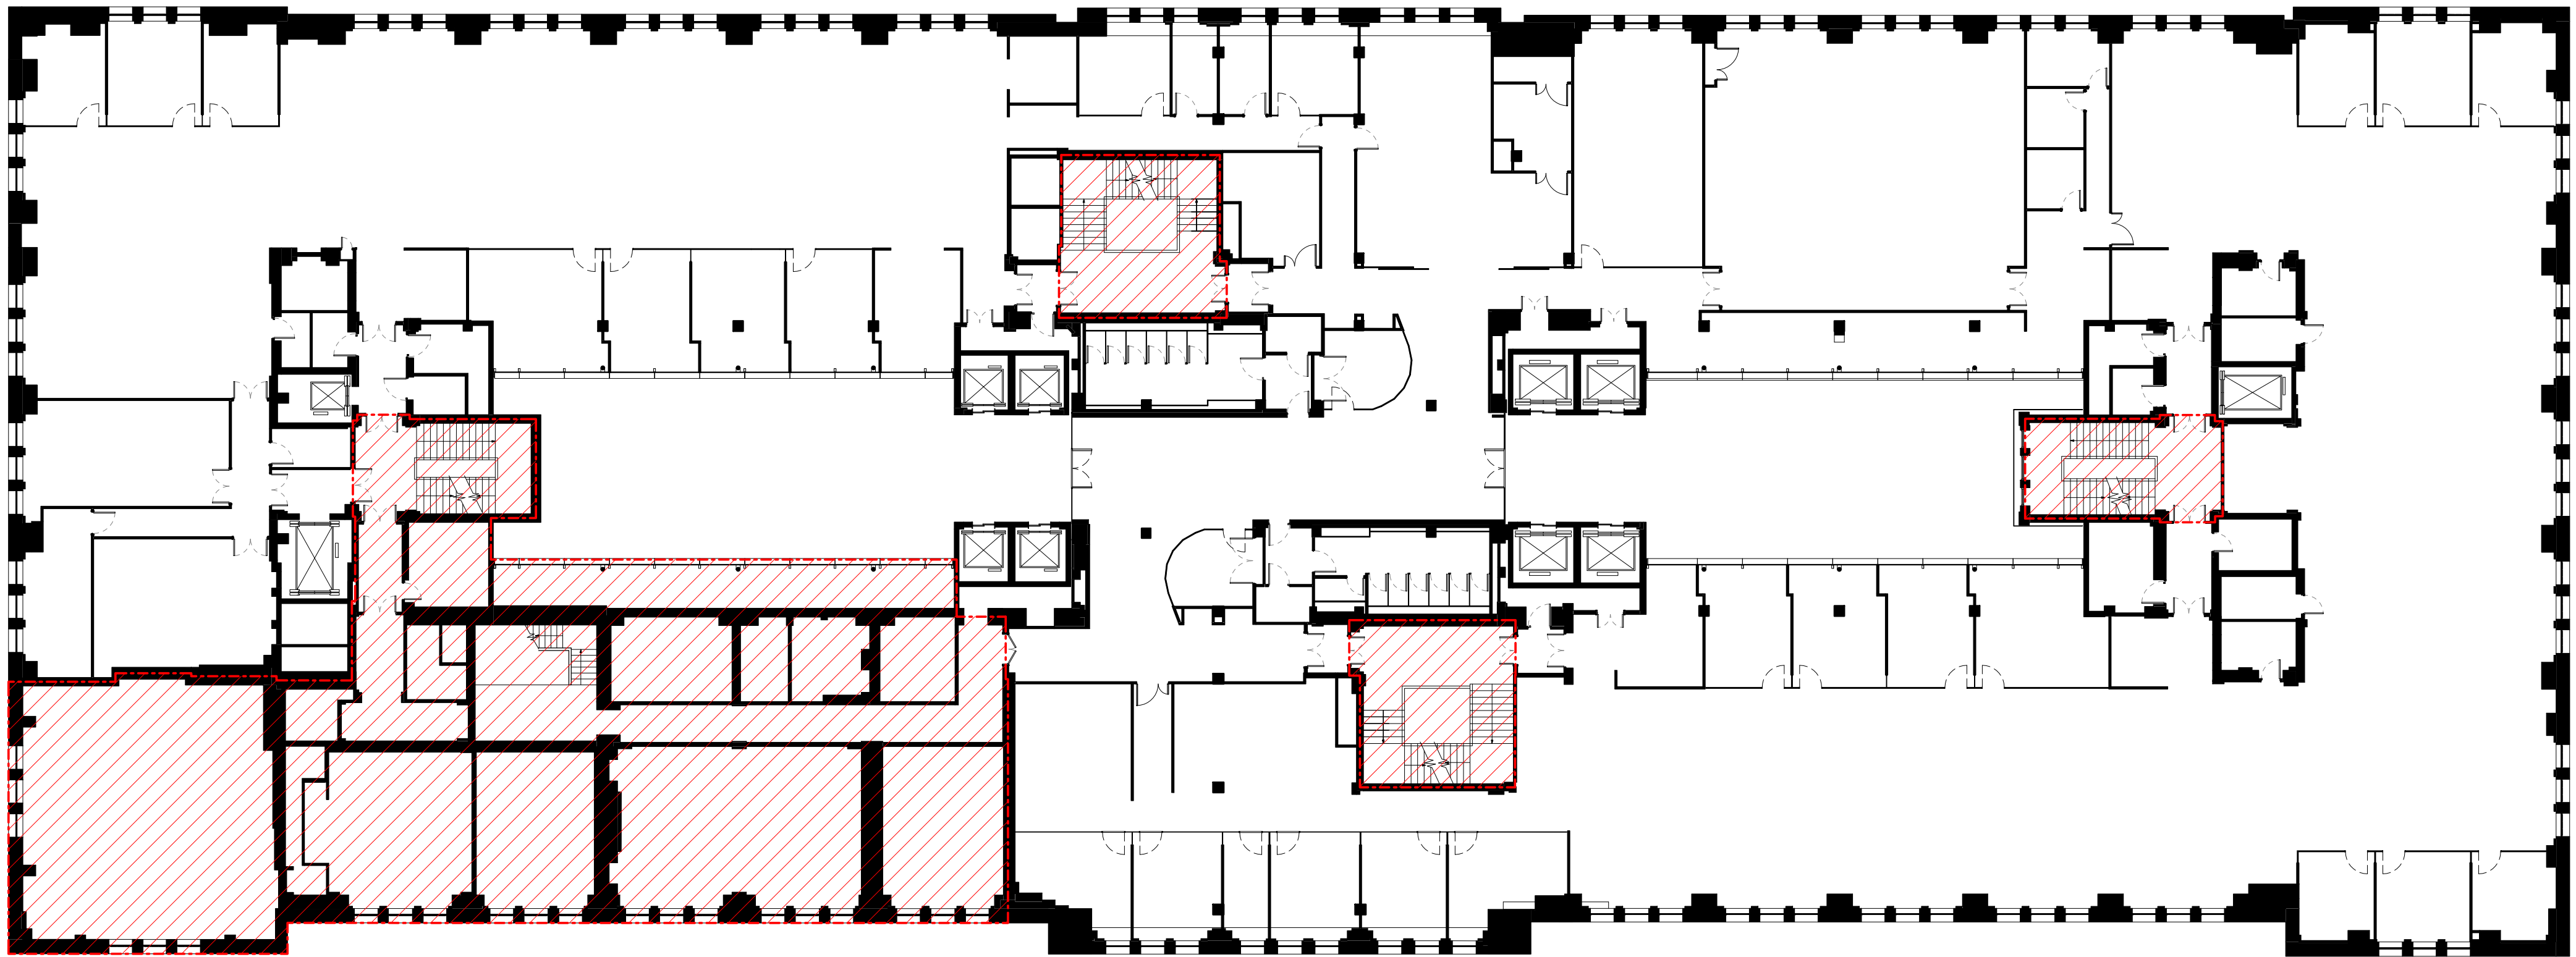

REV	DATE	NOTES	WP	INT
-----	------	-------	----	-----

PLANNING

HUTCHINSON & PARTNERS


3.14 The Record Hall, 16-16A Baldwin's Garden, London, EC1N 7RJ
t. 020 3176 8196 e. info@hutchinsonandpartners.com w. www.hutchinsonandpartners.com

JOB TITLE
LABS, Victoria House, Camden

DRAWING TITLE / LOCATION
Existing Level 04 Plan


DRAWN BY WP	CHECKED JB	SCALE @ A1 1:200	STATUS PLANNING
PROJECT 19023	DRAWING NO 01 AP 0110 301		REVISION -


CLIENT

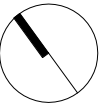


0 2 4 1:200
10 m

All dimensions are in mm unless otherwise stated
All dimensions to be verified on site before proceeding with the work
Any discrepancies to be notified in writing to Architect immediately
All boundaries indicative only and to be confirmed by others

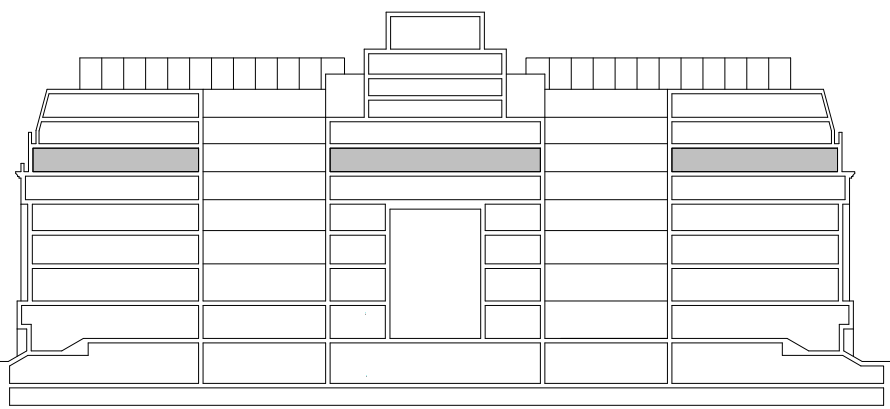

GENERAL KEY:
 Indicates Areas Excluded From Scope

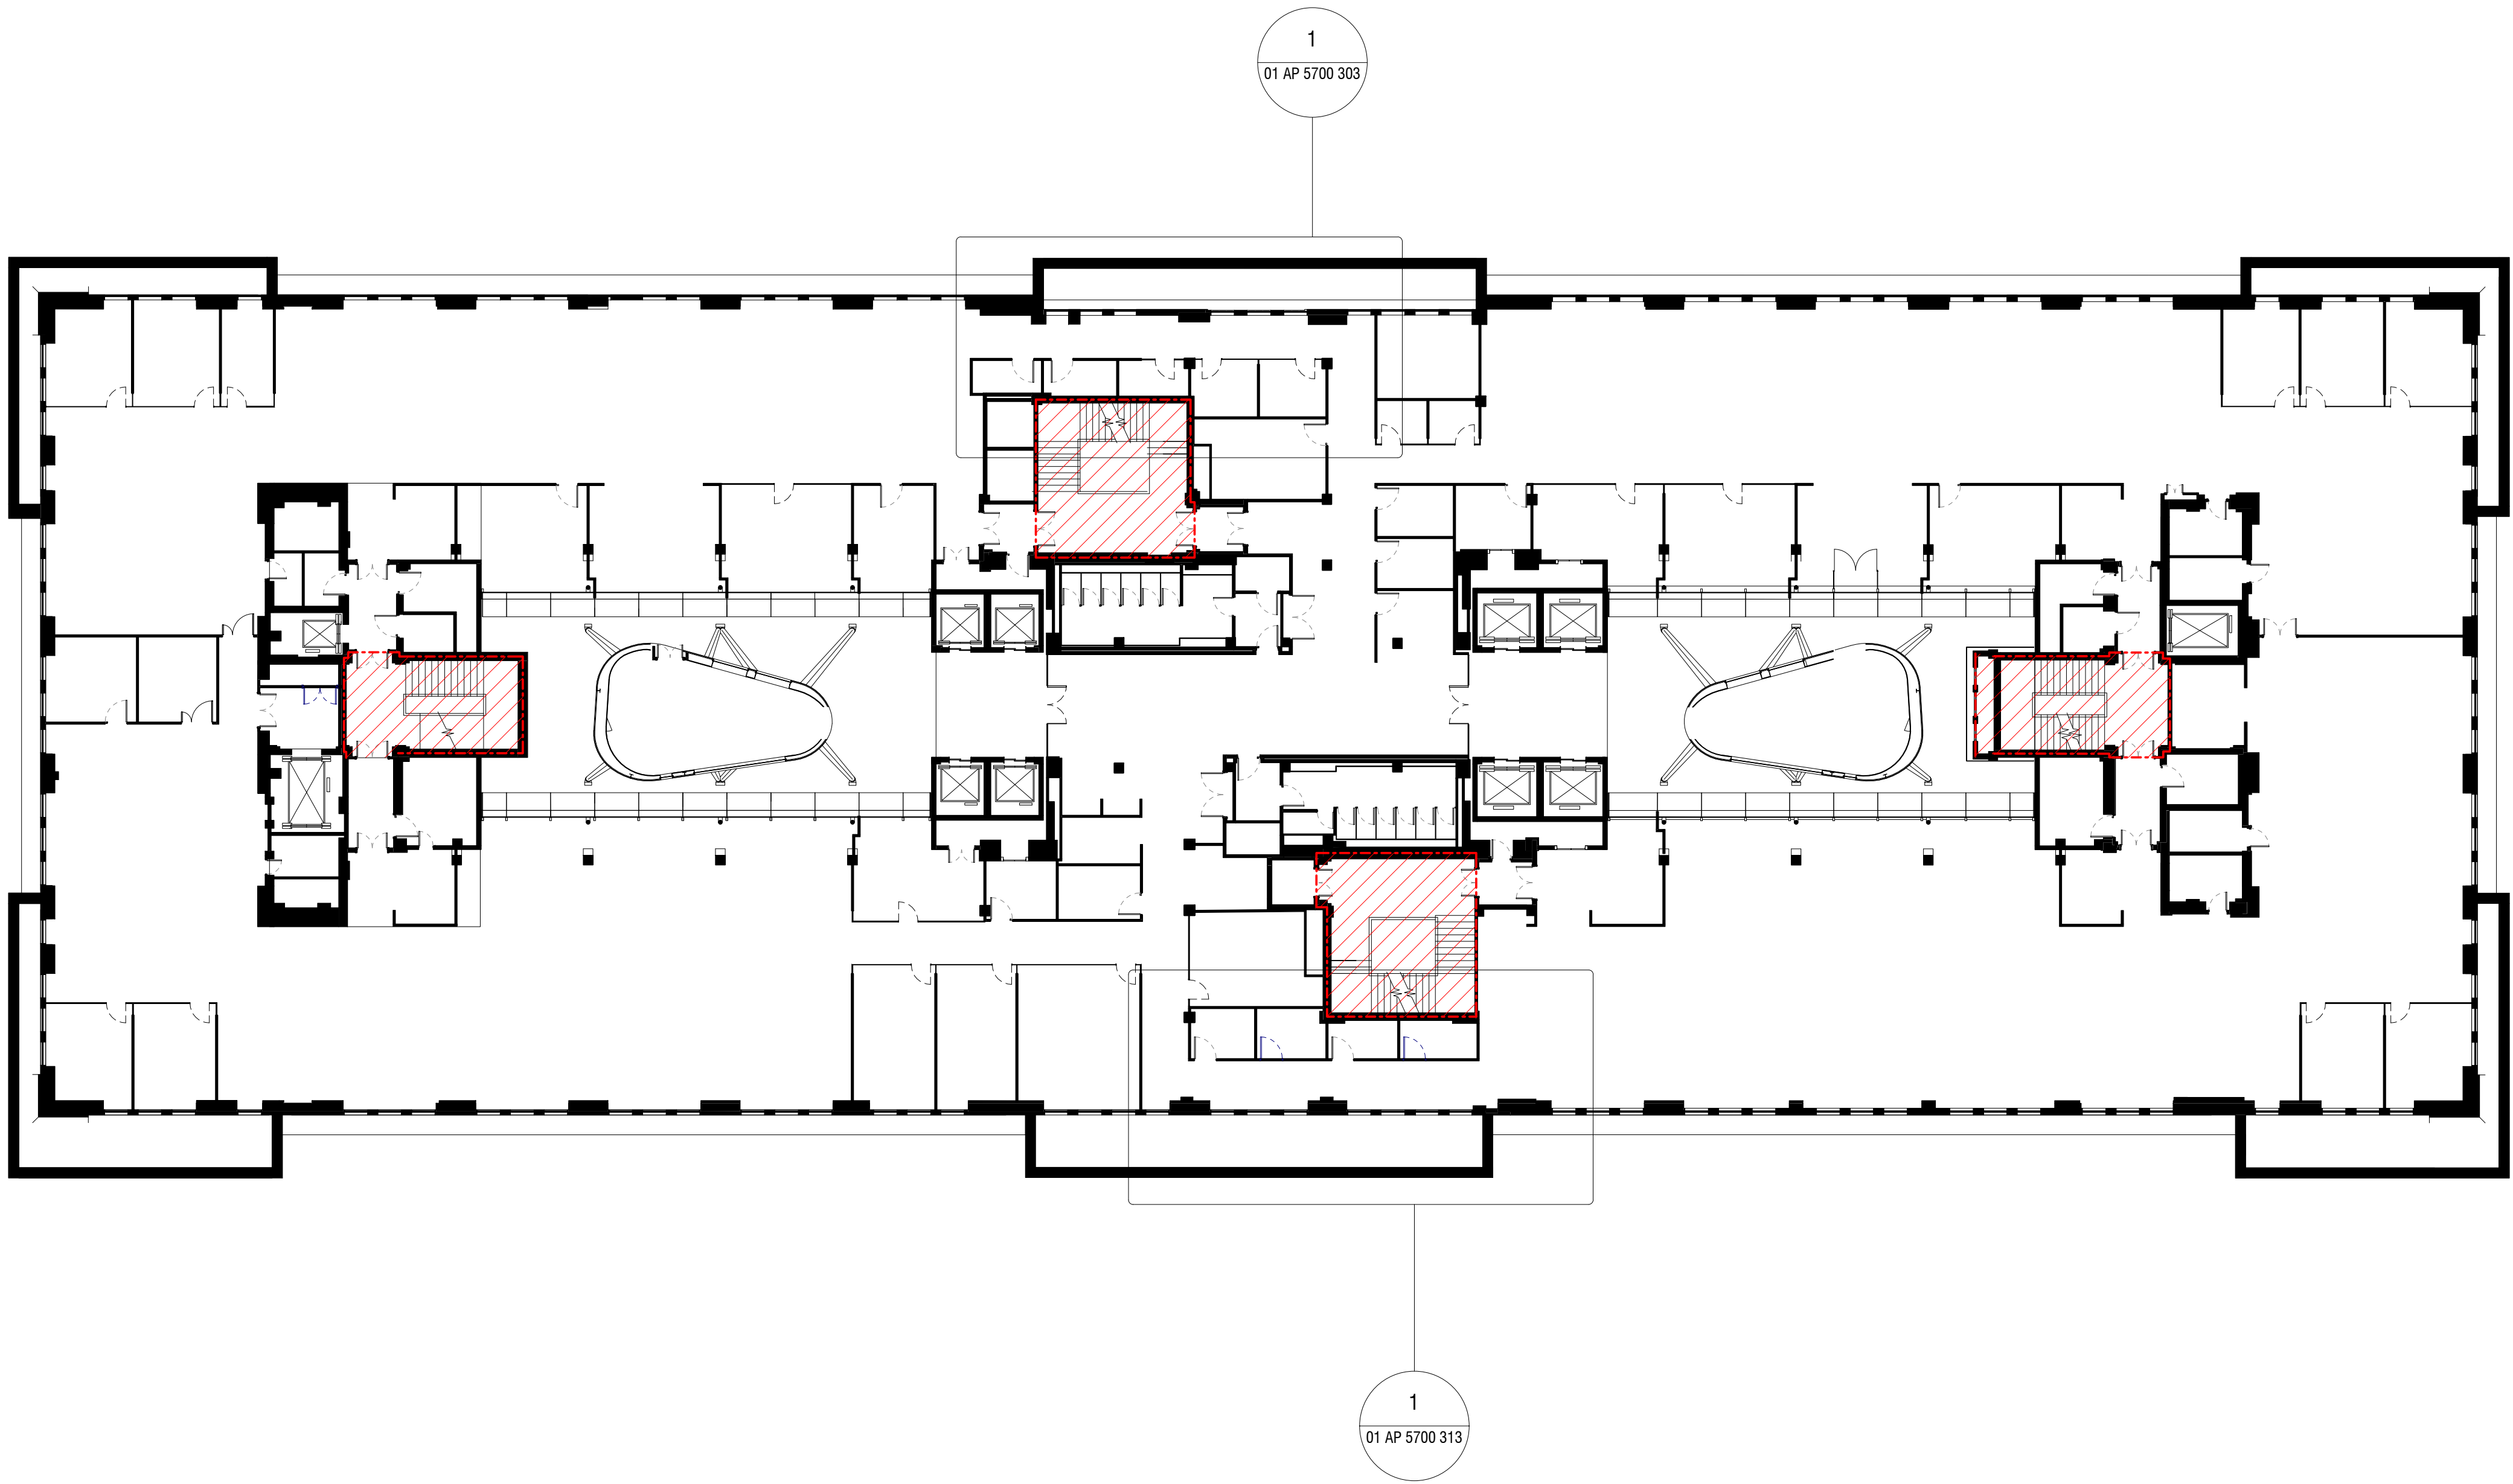

REV	DATE	NOTES	WP	INT
-----	------	-------	----	-----

PLANNING

HUTCHINSON & PARTNERS


3.14 The Record Hall, 16-16A Baldwin's Garden, London, EC1N 7RJ
t. 020 3176 8196 e. info@hutchinsonandpartners.com w. www.hutchinsonandpartners.com

JOB TITLE
LABS, Victoria House, Camden

DRAWING TITLE / LOCATION
Existing Level 05 Plan


DRAWN BY WP	CHECKED JB	SCALE @ A1 1 : 200	STATUS PLANNING
PROJECT 19023	DRAWING NO 01 AP 0110 302		REVISION -

CLIENT

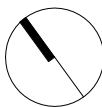

0 2 4 1:200
10 m

Do not scale from drawings
All dimensions are in mm unless otherwise stated
All dimensions to be verified on site before proceeding with the work
Any discrepancies to be notified in writing to Architect immediately
All boundaries indicative only and to be confirmed by others

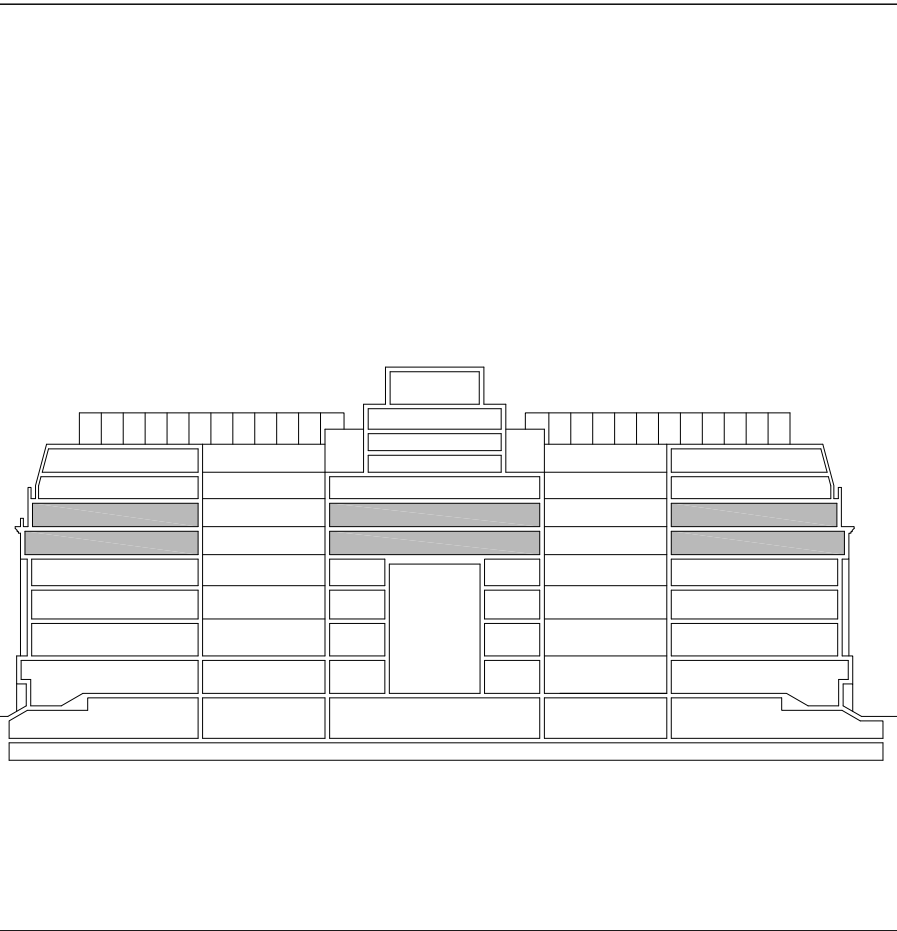

-	29.11.19	Issued for Planning	WP
REV	DATE	NOTES	INT

PLANNING

HUTCHINSON & PARTNERS


3,14 The Record Hall, 16-16A Baldwin's Gardens, London, EC1N 7RJ
t. 020 3176 8196 e. info@hutchinsonandpartners.com w. hutchinsonandpartners.com

JOB TITLE
LABS, Victoria House, Camden

DRAWING TITLE / LOCATION
Proposed Section through Floor Slab with
Ductwork Penetrations

DRAWN BY	CHECKED	SCALE	STATUS
WP	JB	1:5 at A1/ 1:10 at A3	PLANNING
PROJECT	DRAWING NO	REVISION	
19023	01 AP 2930 002	-	


CLIENT

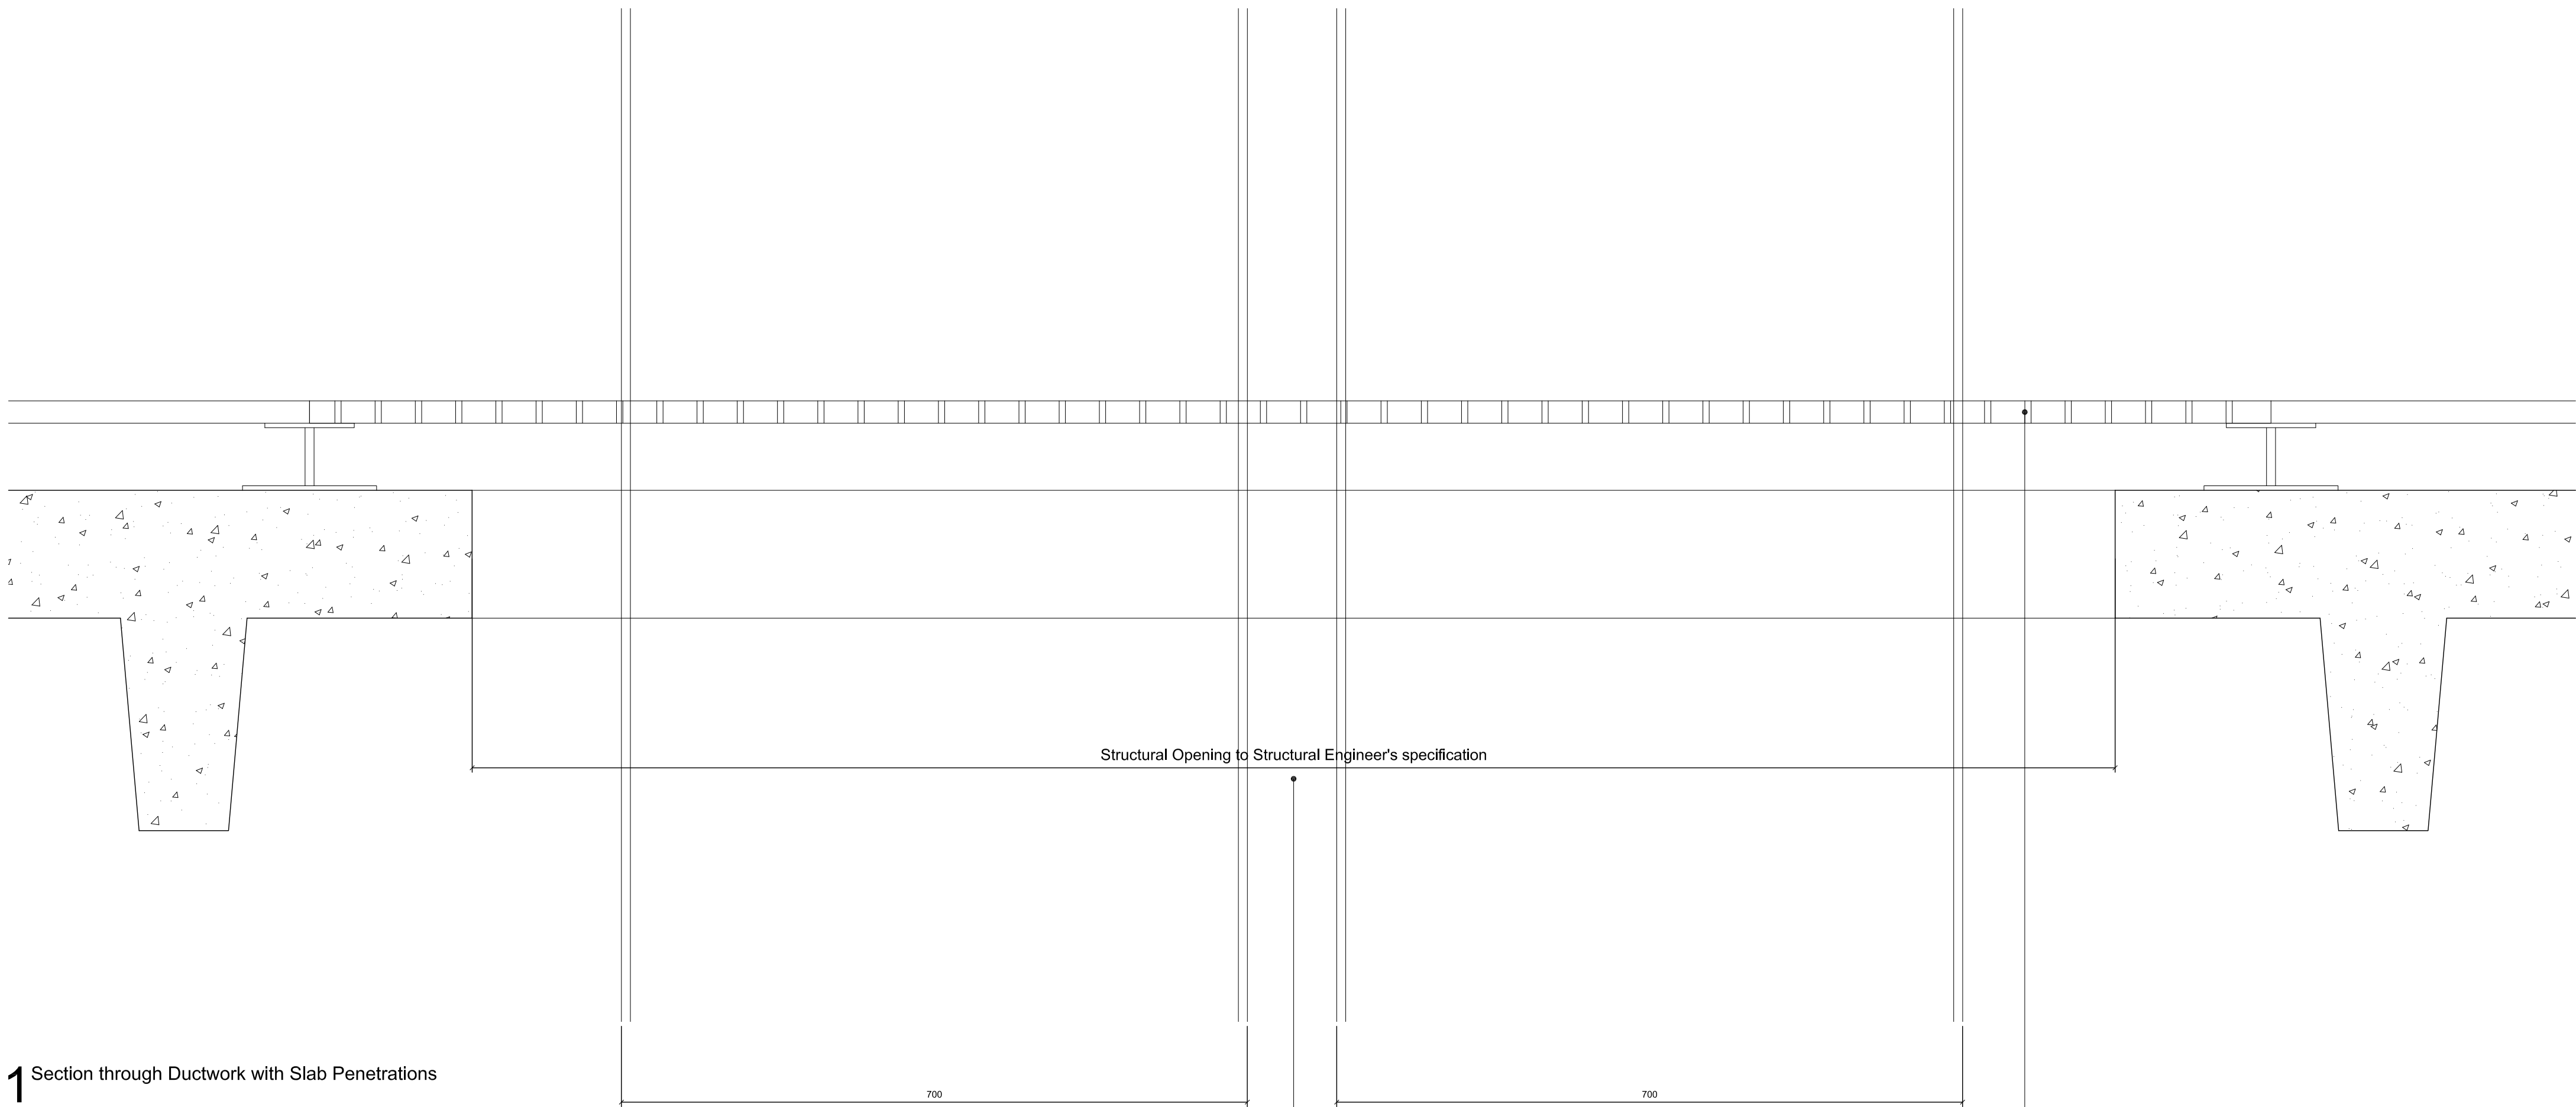


1 Section through Ductwork with Slab Penetrations

GRP grating Standard Square Open Mesh, 38x38mm hole centres. 25mm thick, Ref. GRPMG-2, GRP Safety or other equal approved, sitting on existing raised floor access system


Please refer to Structural Engineer's specification for opening up of concrete slab sizes and locations

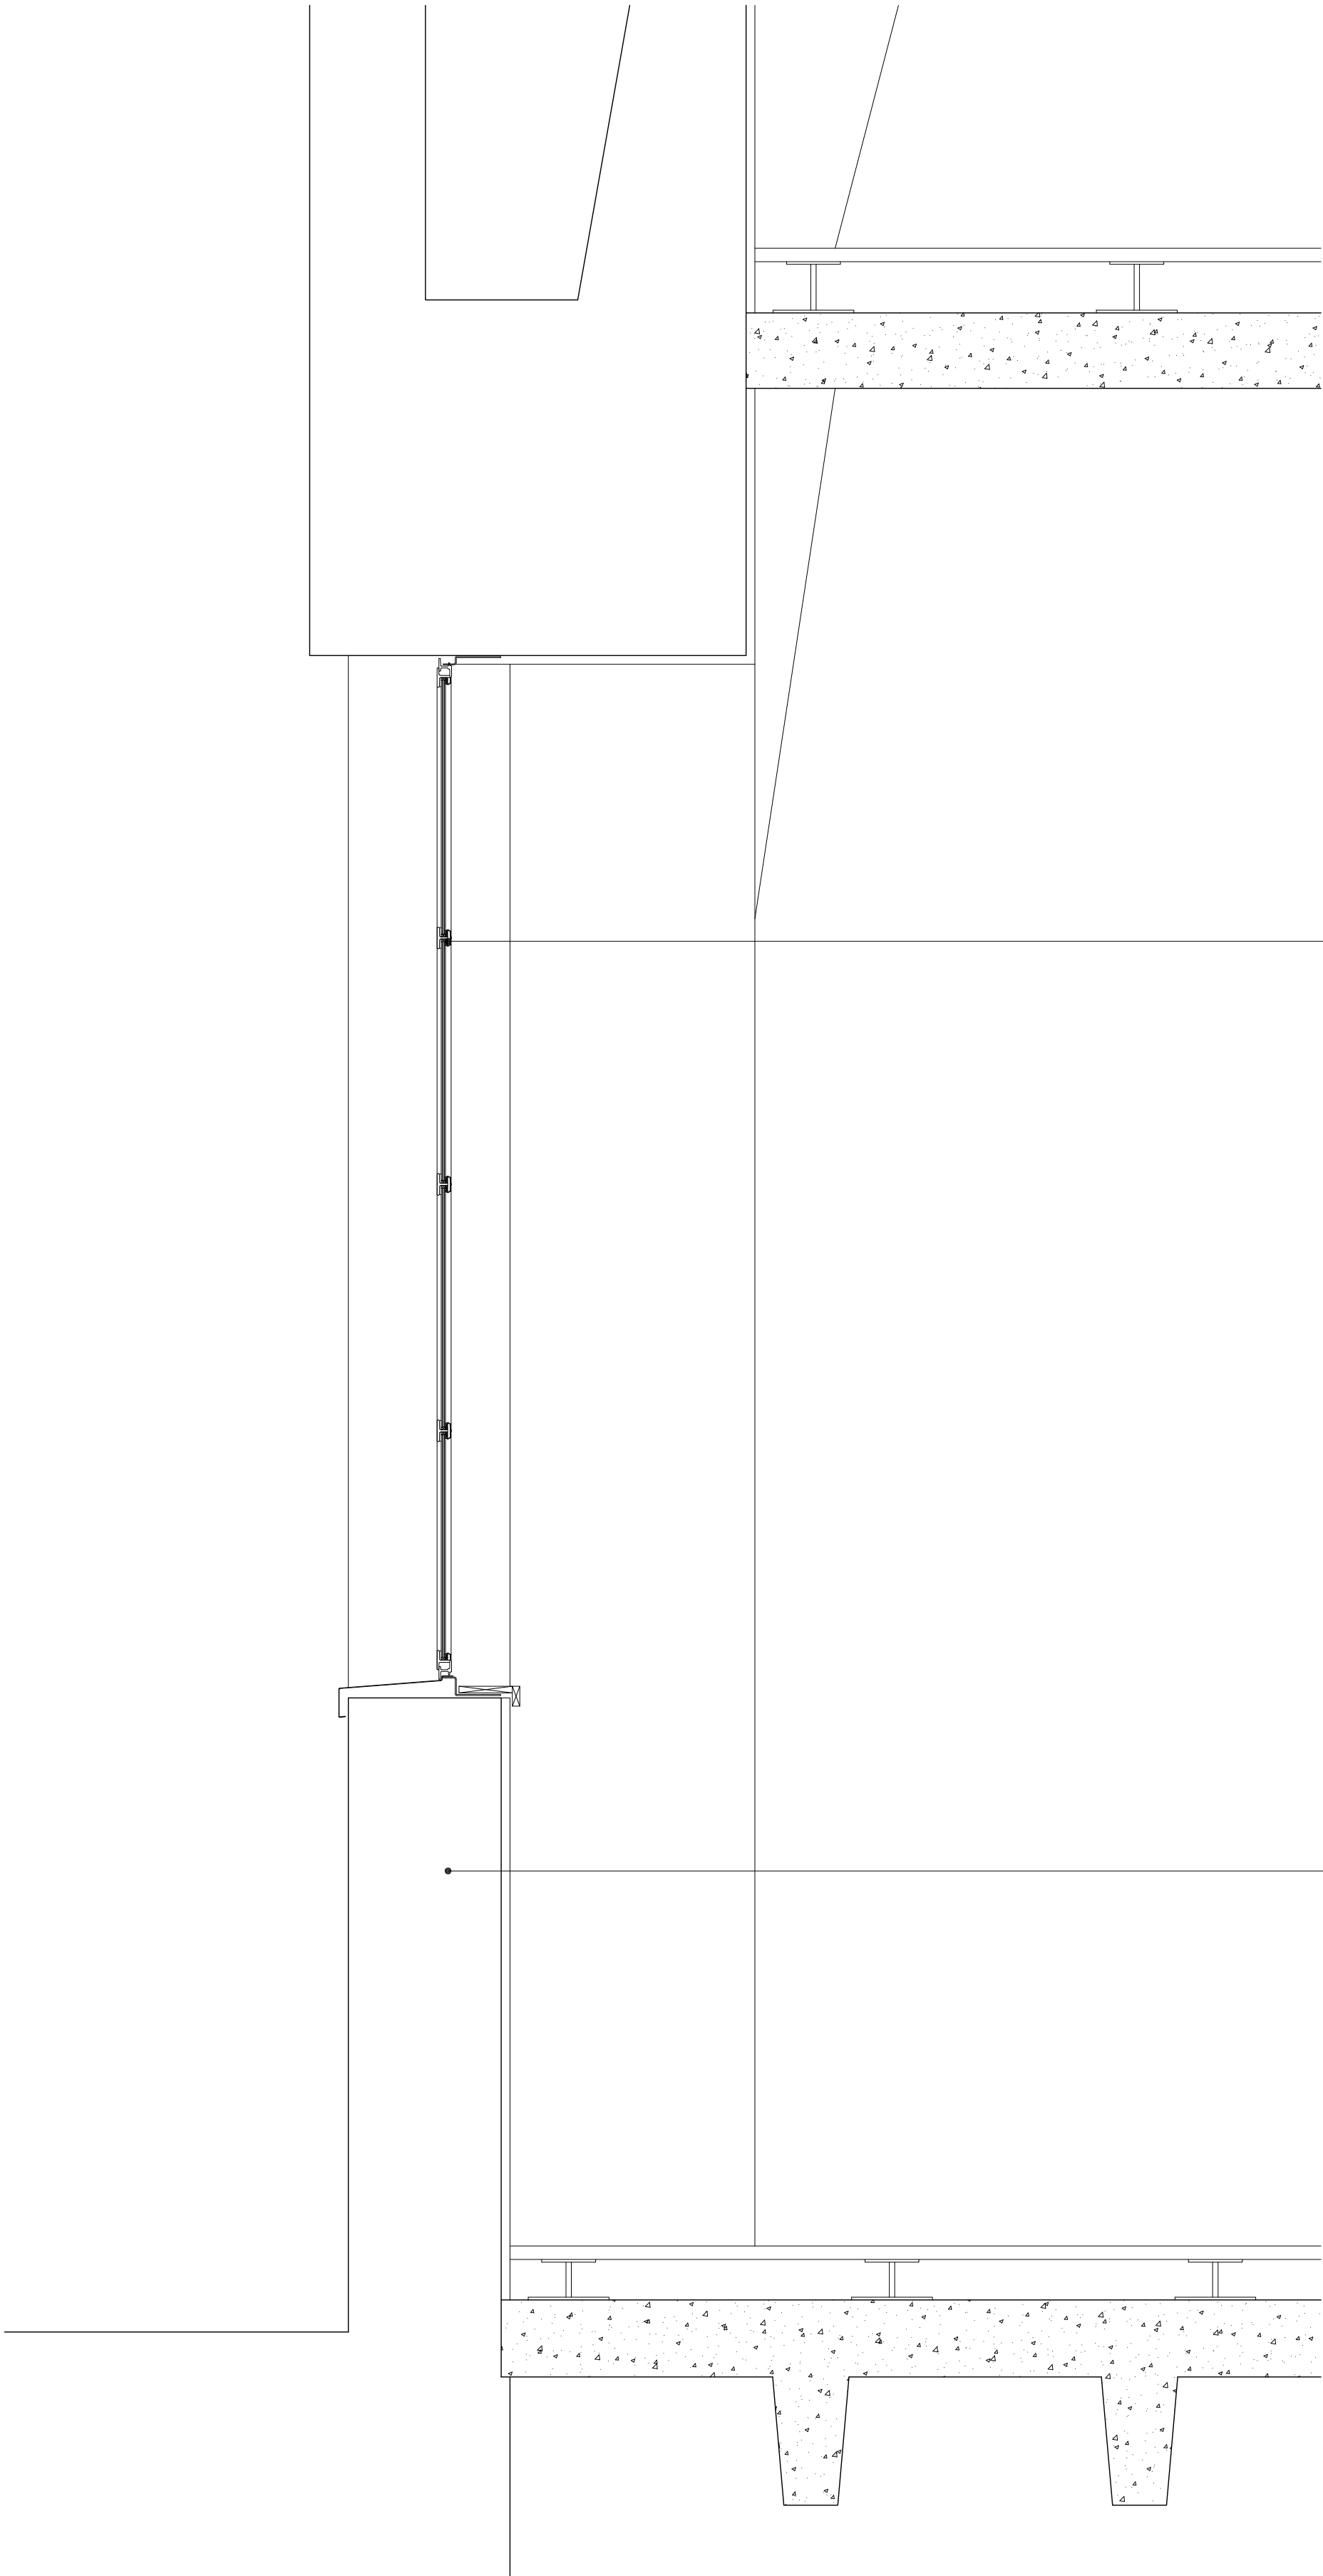


1 Existing Detail Section through Window

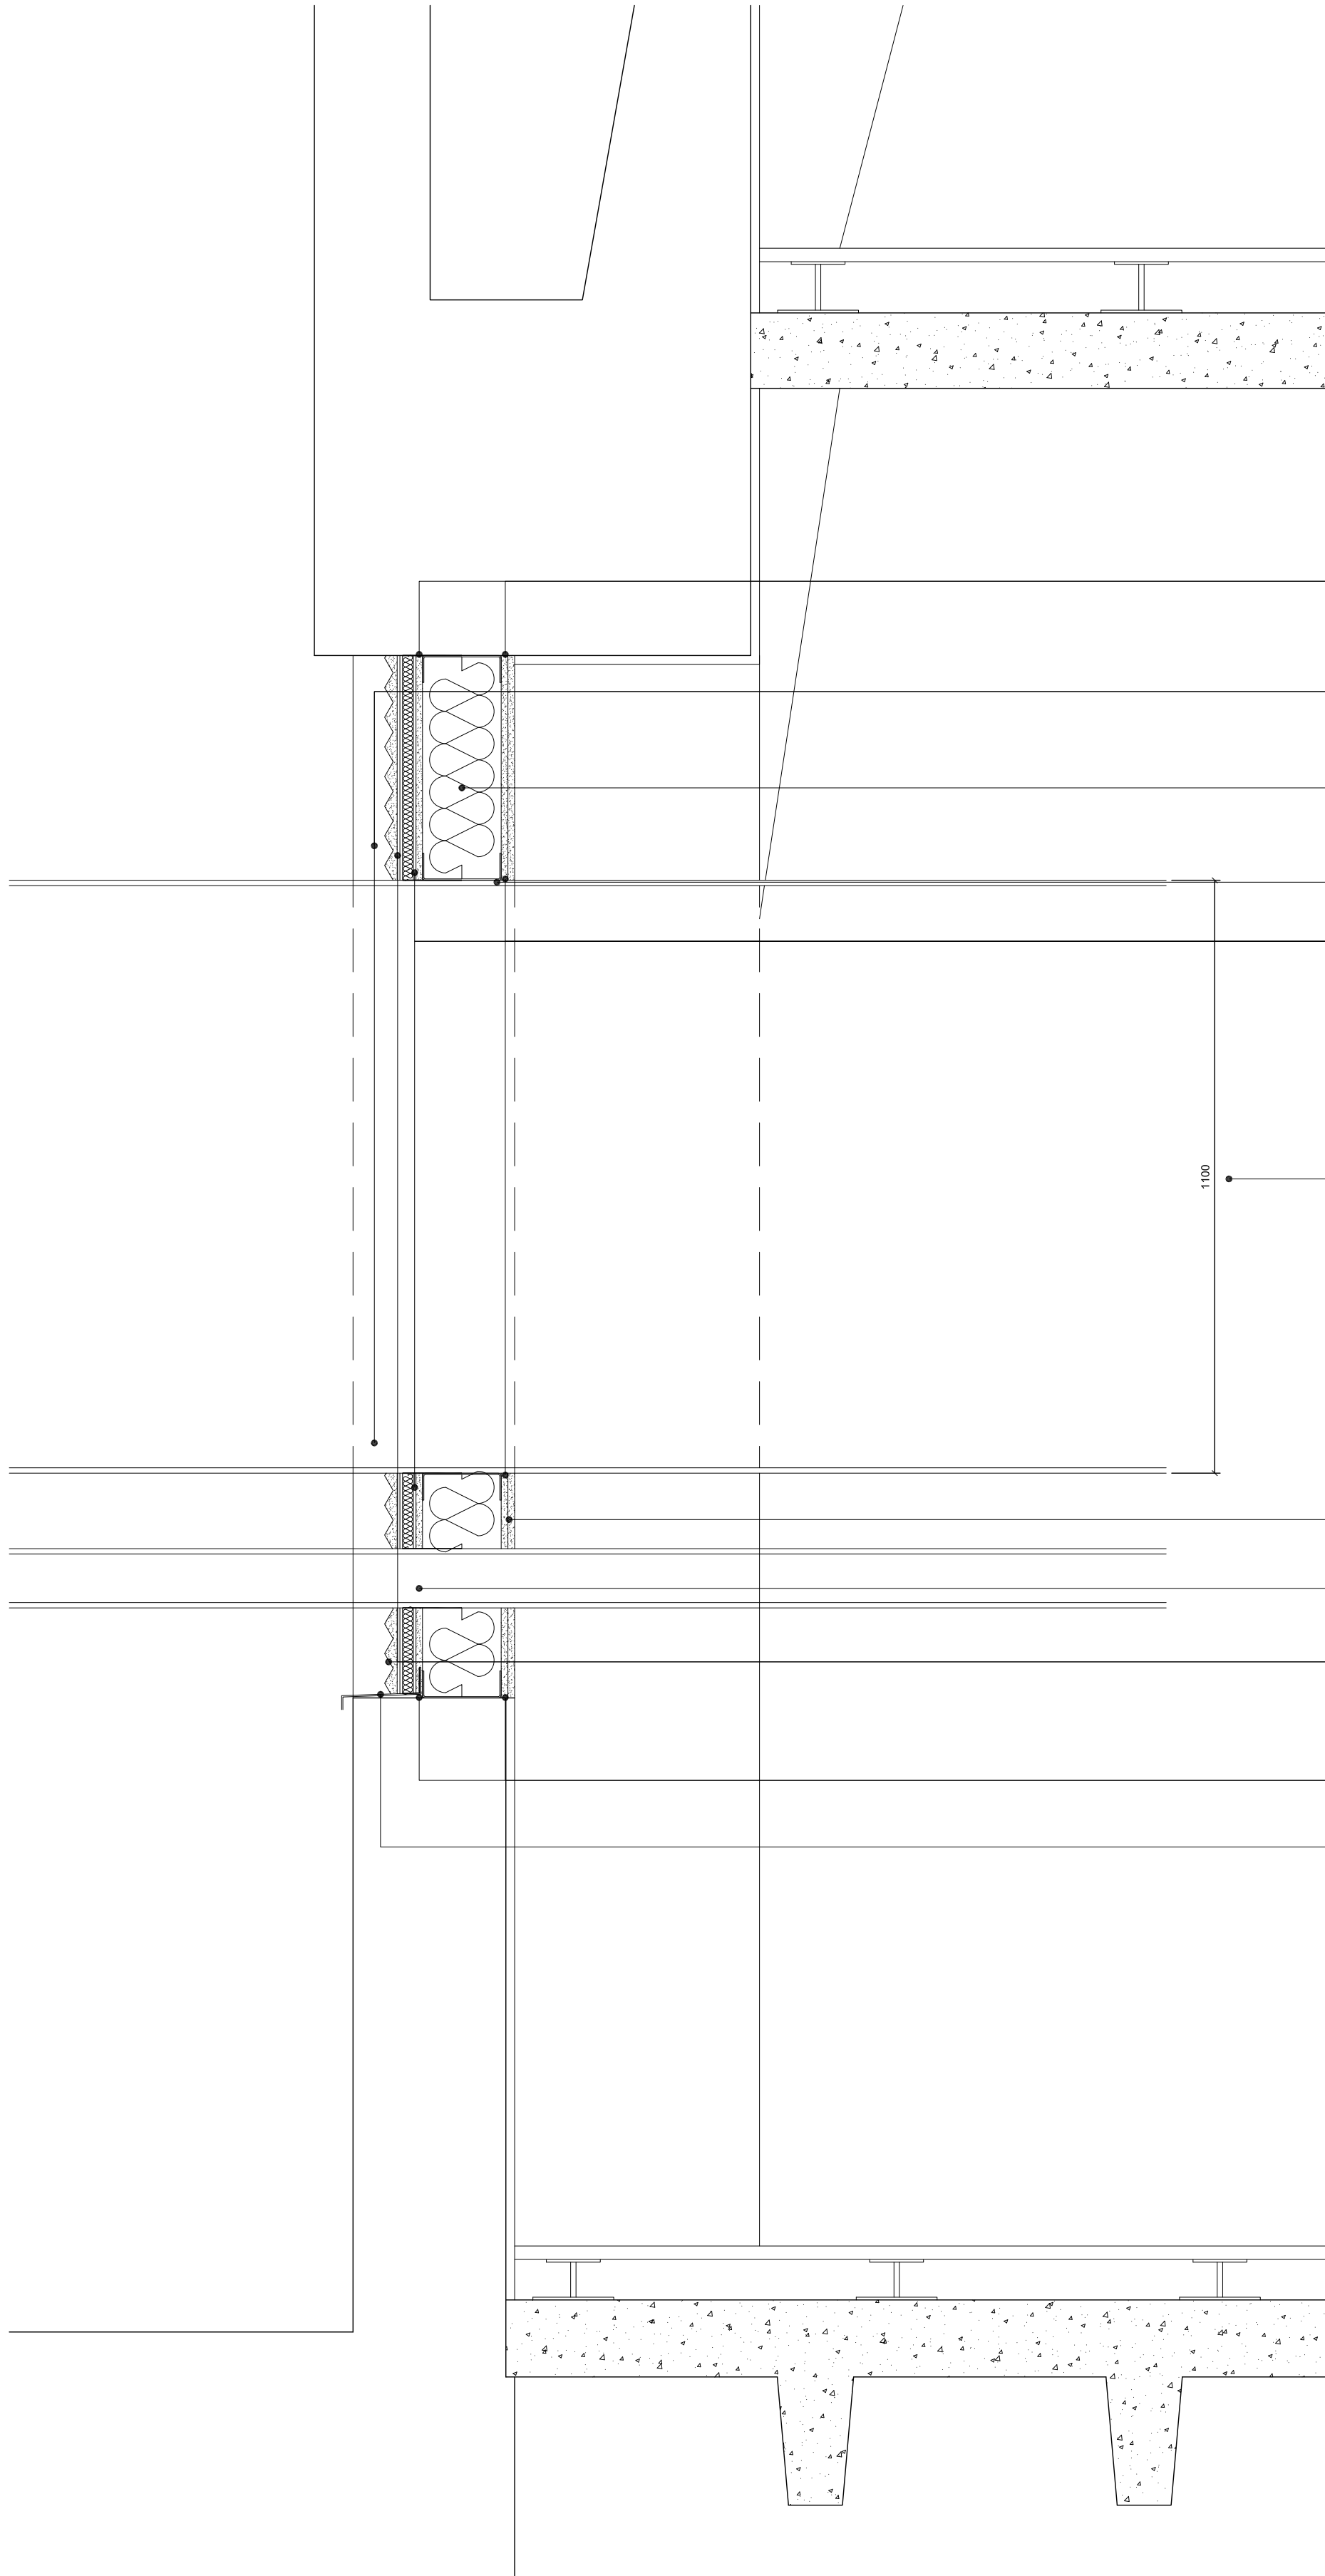

2 Proposed Detail Section through Window Opening with Ductwork

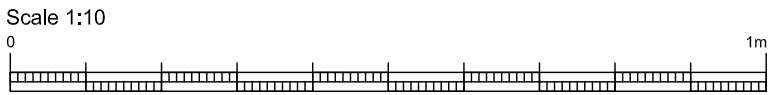

Do not scale from drawings
All dimensions are in mm unless otherwise stated
All dimensions to be verified on site before proceeding with the work
Any discrepancies to be notified in writing to Architect Immediately
All boundaries indicative only and to be confirmed by others

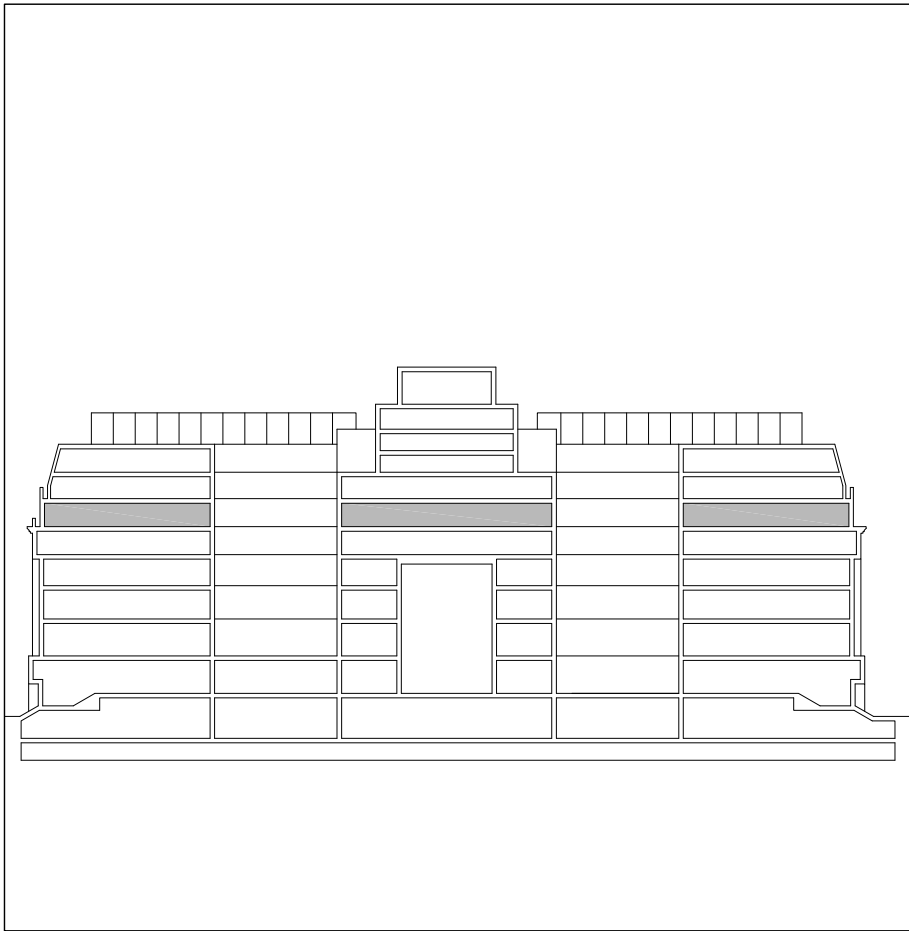

-	29.11.19	Issued for Planning	WP
REV	DATE	NOTES	INT

PLANNING

HUTCHINSON & PARTNERS

3,14 The Record Hall, 16-16A Baldwin's Gardens, London, EC1N 7RJ
t. 020 3176 8196 e. info@hutchinsonandpartners.com w. hutchinsonandpartners.com

JOB TITLE
LABS, Victoria House, Camden

DRAWING TITLE / LOCATION
Proposed Detail Section through Window with
Ductwork Penetrations


DRAWN BY	CHECKED	SCALE	STATUS
WP	JB	1:10 at A1/ 1:20 at A3	PLANNING
PROJECT	DRAWING NO	REVISION	
19023	01 AP 3100 001	-	

CLIENT




© 2019 HUTCHINSON & PARTNERS Limited

All dimensions are in mm unless otherwise stated
All dimensions to be verified on site before proceeding with the work
Any discrepancies to be notified in writing to Architect immediately
All boundaries indicative only and to be confirmed by others

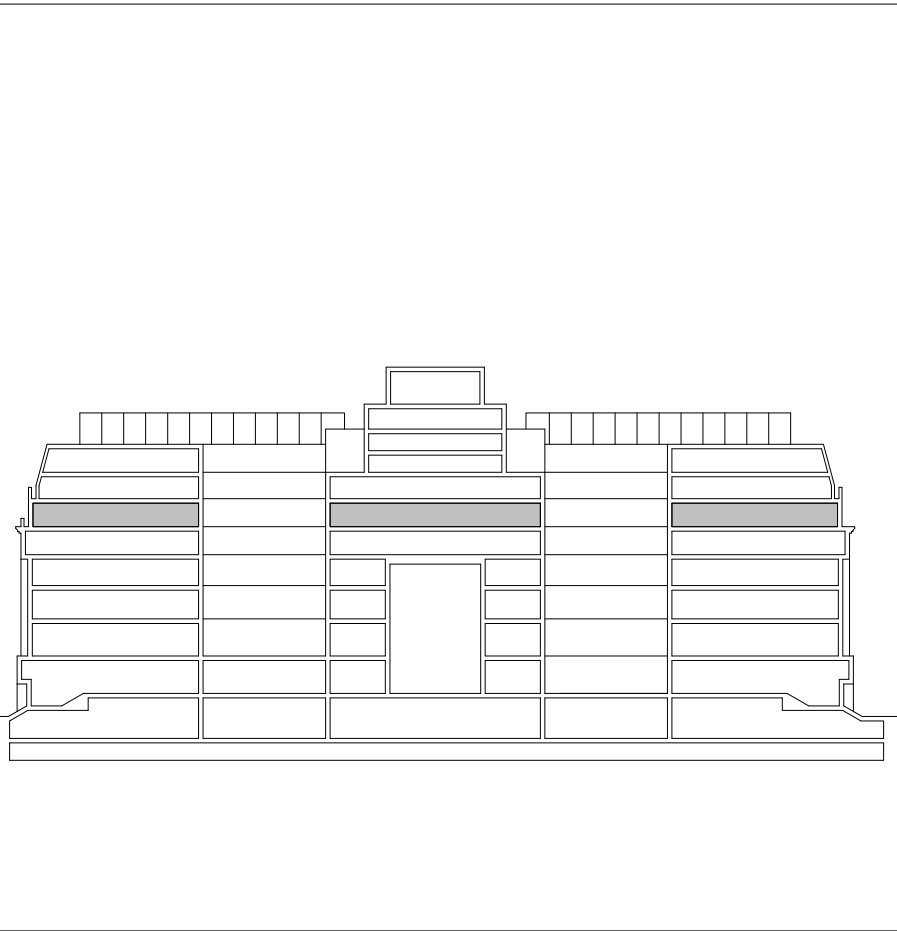


GENERAL KEY:

- Indicates areas excluded from scope
- Ductwork penetrations through slab
- Ductwork penetrations through window opening

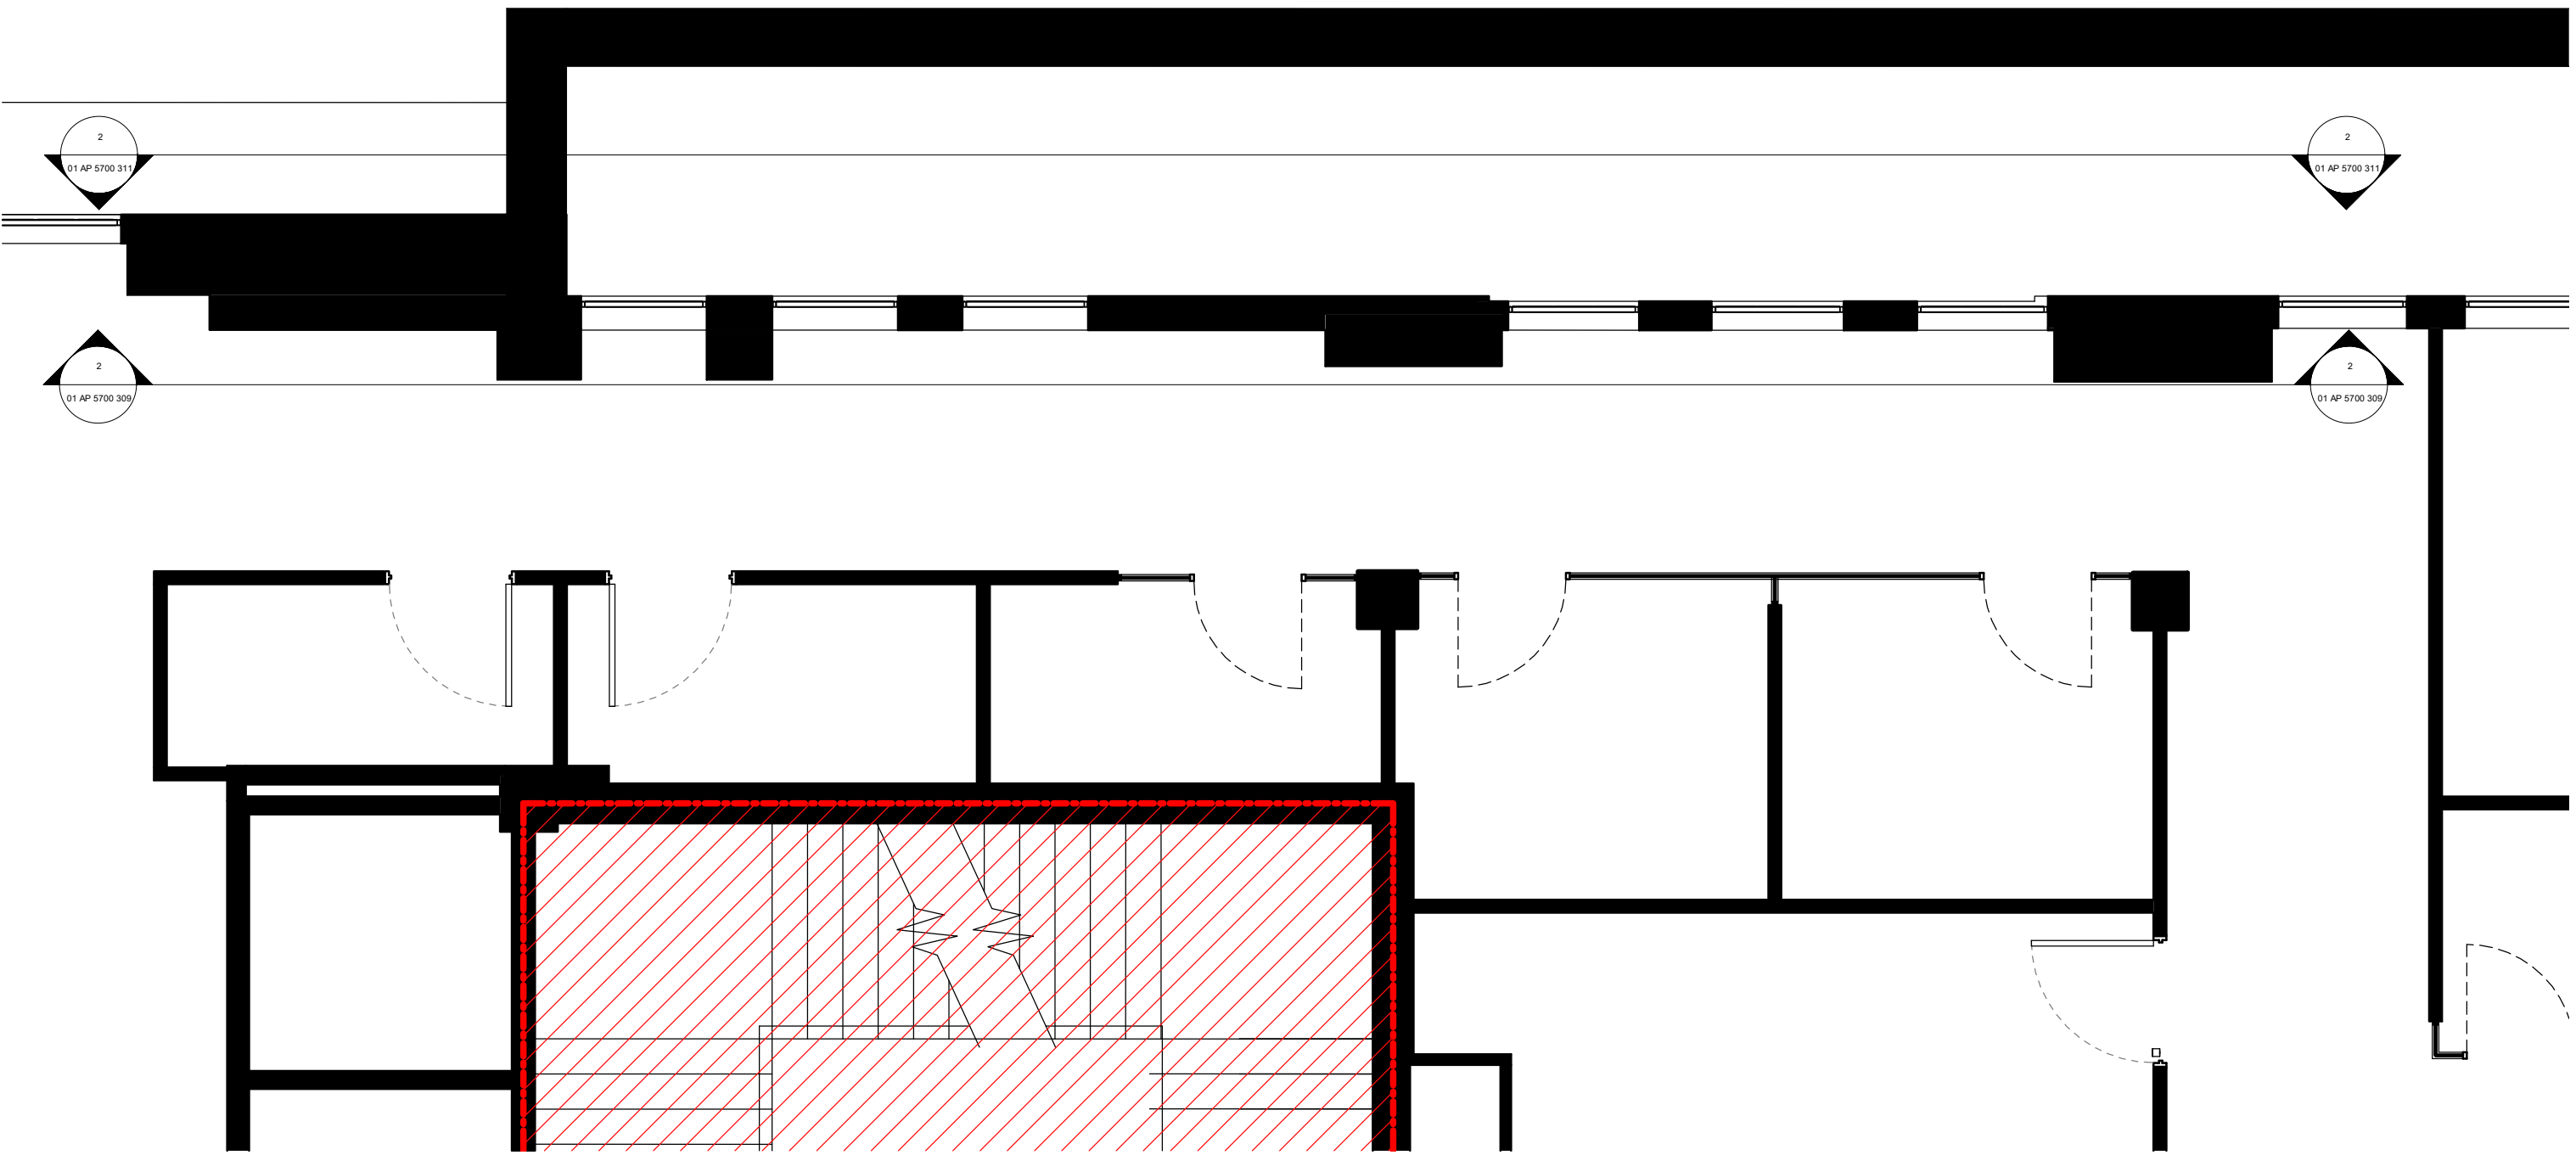

2 Existing Level 05 Layout at Southampton Row
1 : 50

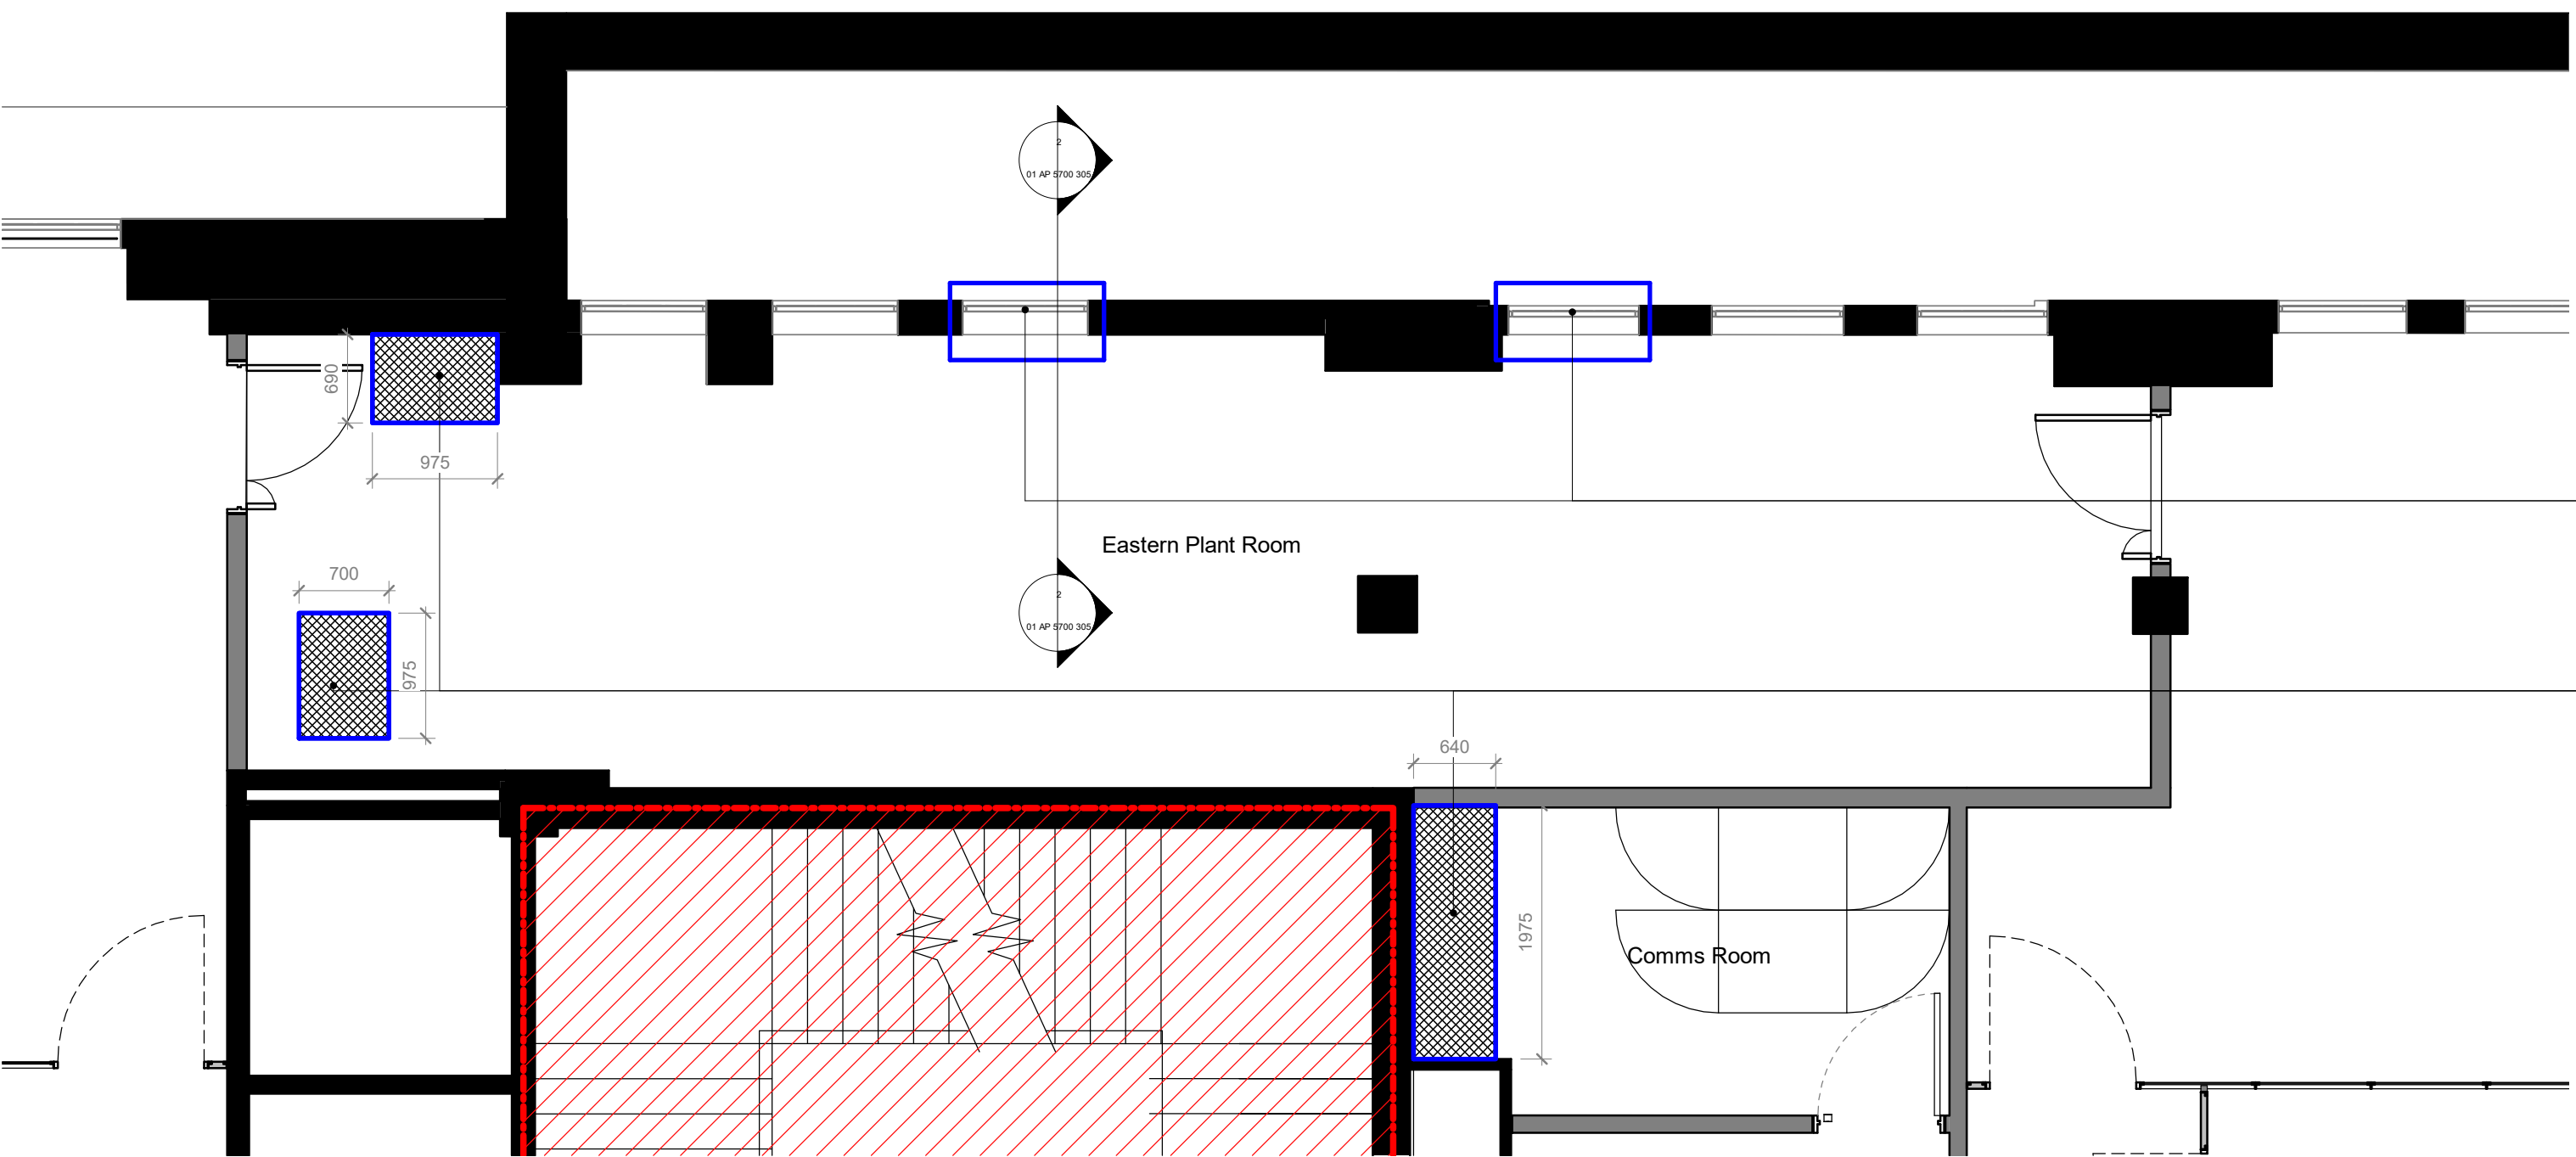

1 Proposed Level 05 Layout at Eastern Plant Room with Ductwork Penetrations
1 : 50

Existing windows removed to allow ventilation ducts to pass through opening, windows to be retained for potential future reinstallation

Opening up of floor slab to allow ductwork from the 5th floor to pass through to the 4th. For exact locations and specifications, please refer to Structural Engineers drawings

REV	29.11.19	Issued for Planning	WP
	DATE	NOTES	INT

PLANNING

HUTCHINSON & PARTNERS

3.14 The Record Hall, 16-16A Baldwin's Garden, London, EC1N 7RJ
t. 020 3176 8196 e. info@hutchinsonandpartners.com w. www.hutchinsonandpartners.com

JOB TITLE
LABS, Victoria House, Camden


DRAWING TITLE / LOCATION
Existing and Proposed Level 05 Eastern Plant Room Layout

DRAWN BY WP	CHECKED JB	SCALE @ A1 1:50	STATUS PLANNING
PROJECT 19023	DRAWING NO 01 AP 5700 303	REVISION -	


CLIENT




All dimensions are in mm unless otherwise stated
All dimensions to be verified on site before proceeding with the work
Any discrepancies to be notified in writing to Architect immediately
All boundaries indicative only and to be confirmed by others

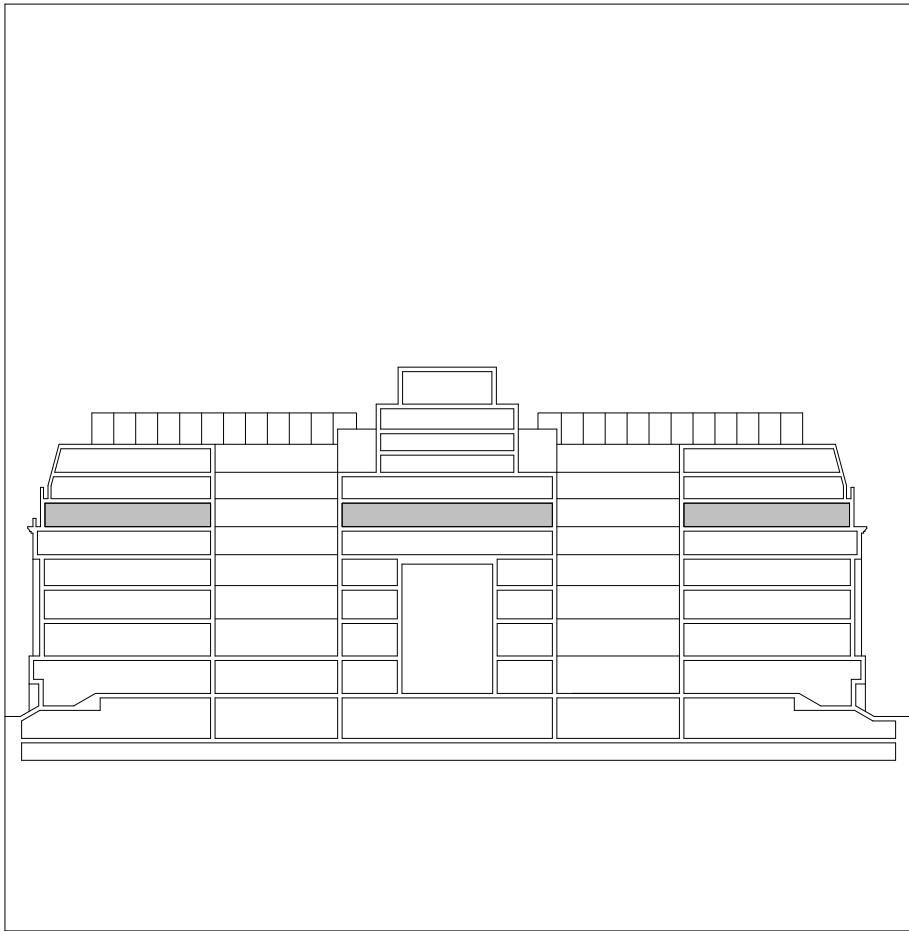

- GENERAL KEY:
- Indicates areas excluded from scope
 - Ductwork penetrations through slab
 - Ductwork penetrations through window opening

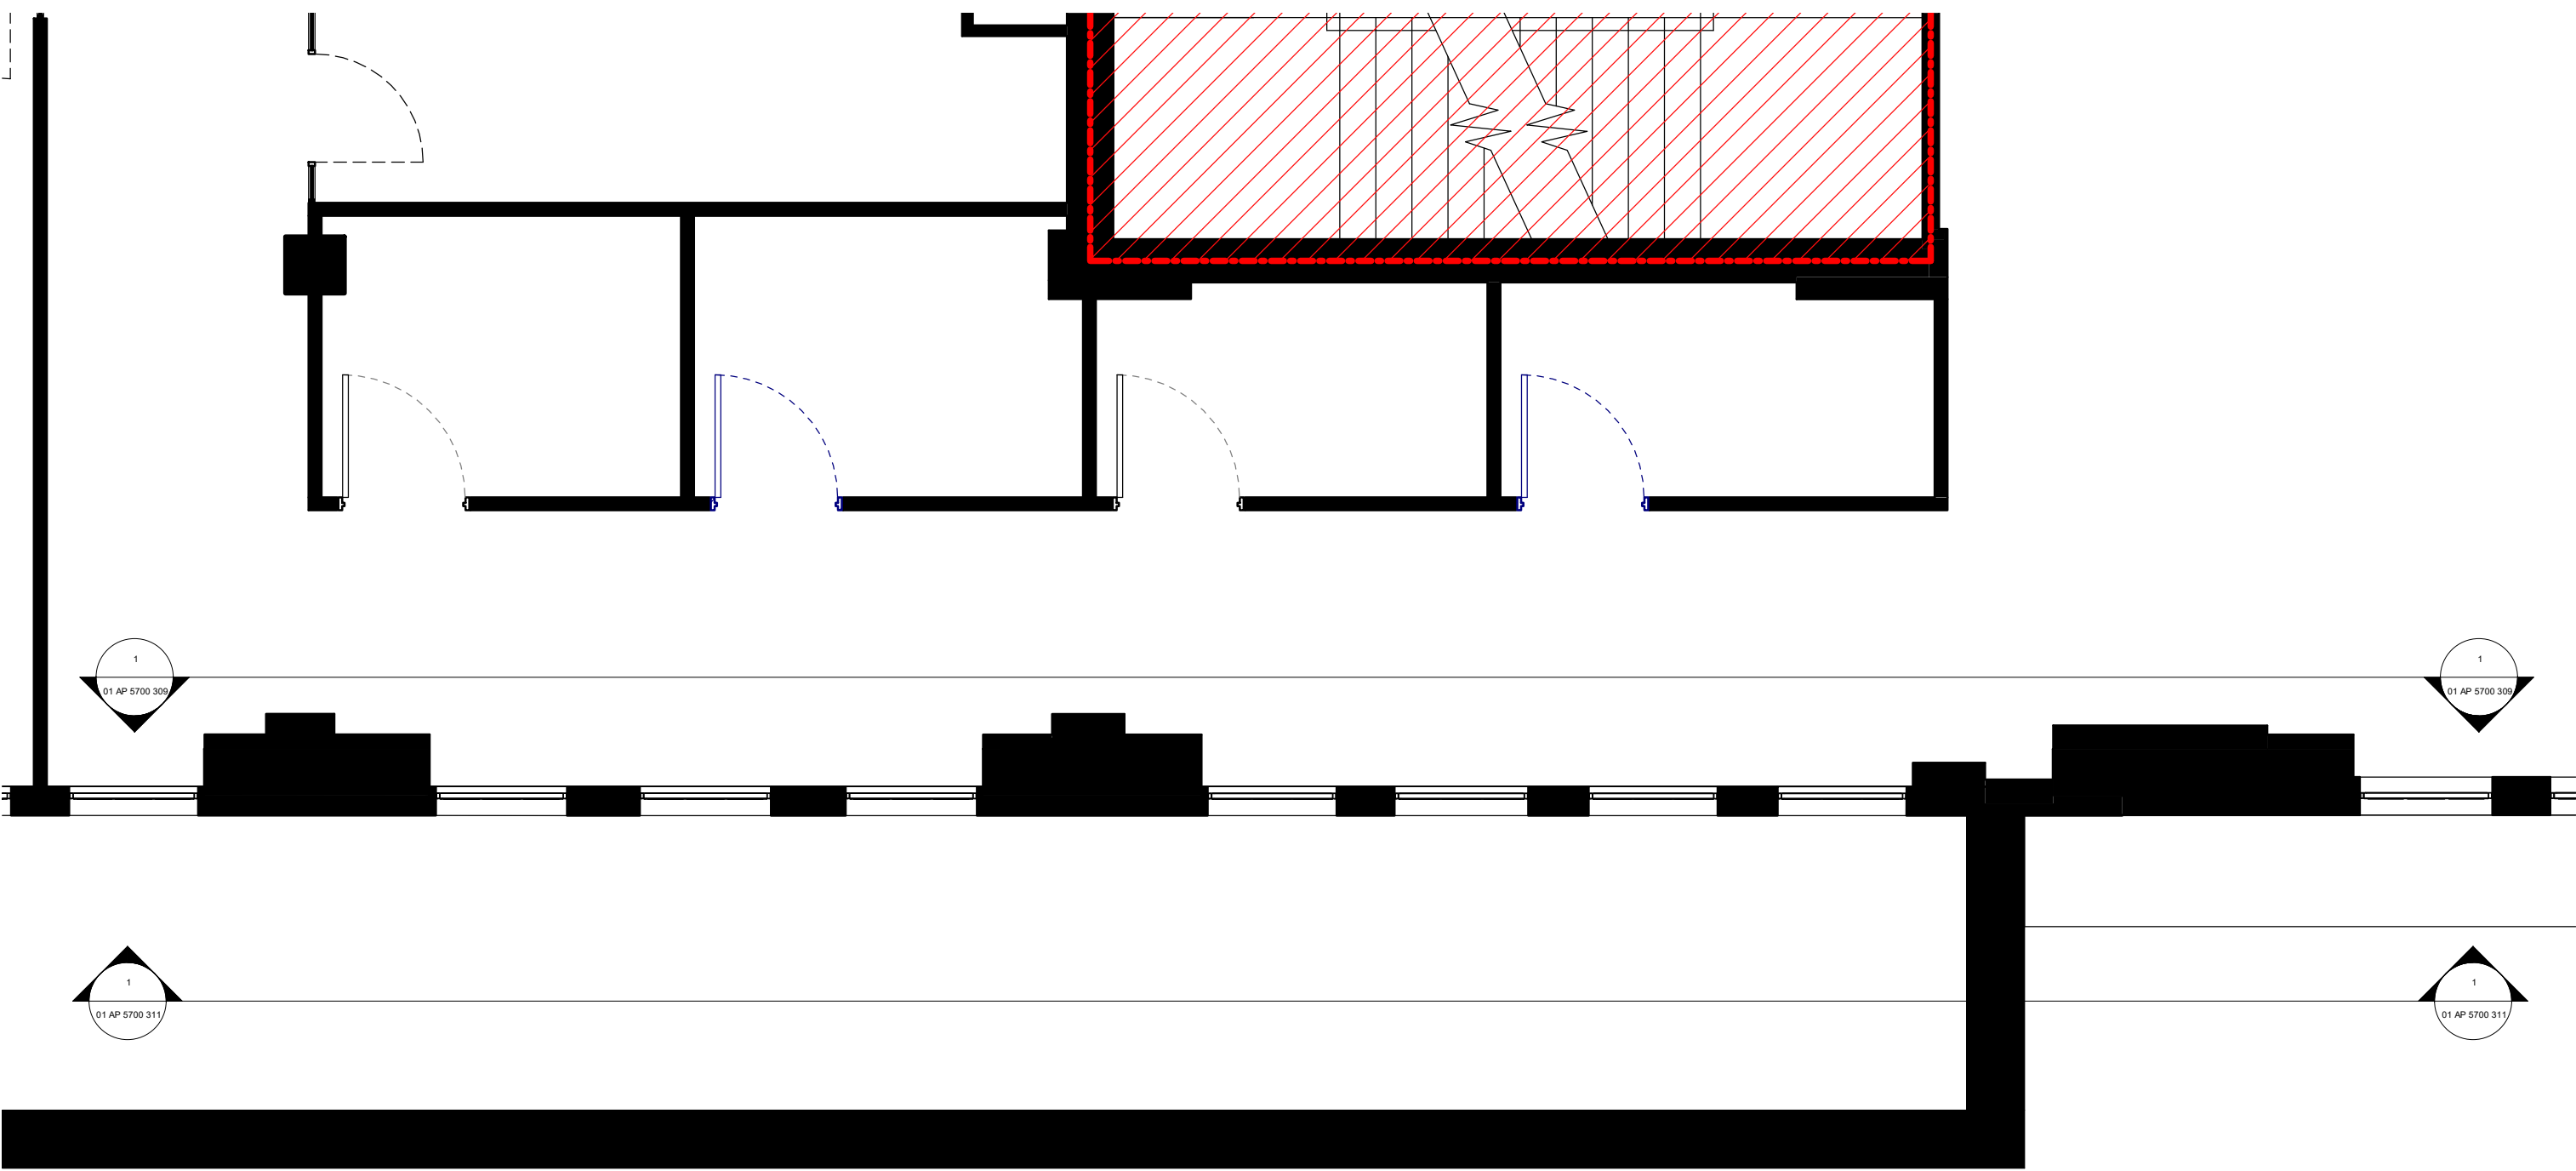

1 Existing Level 05 Layout at Bloomsbury Square
1 : 50

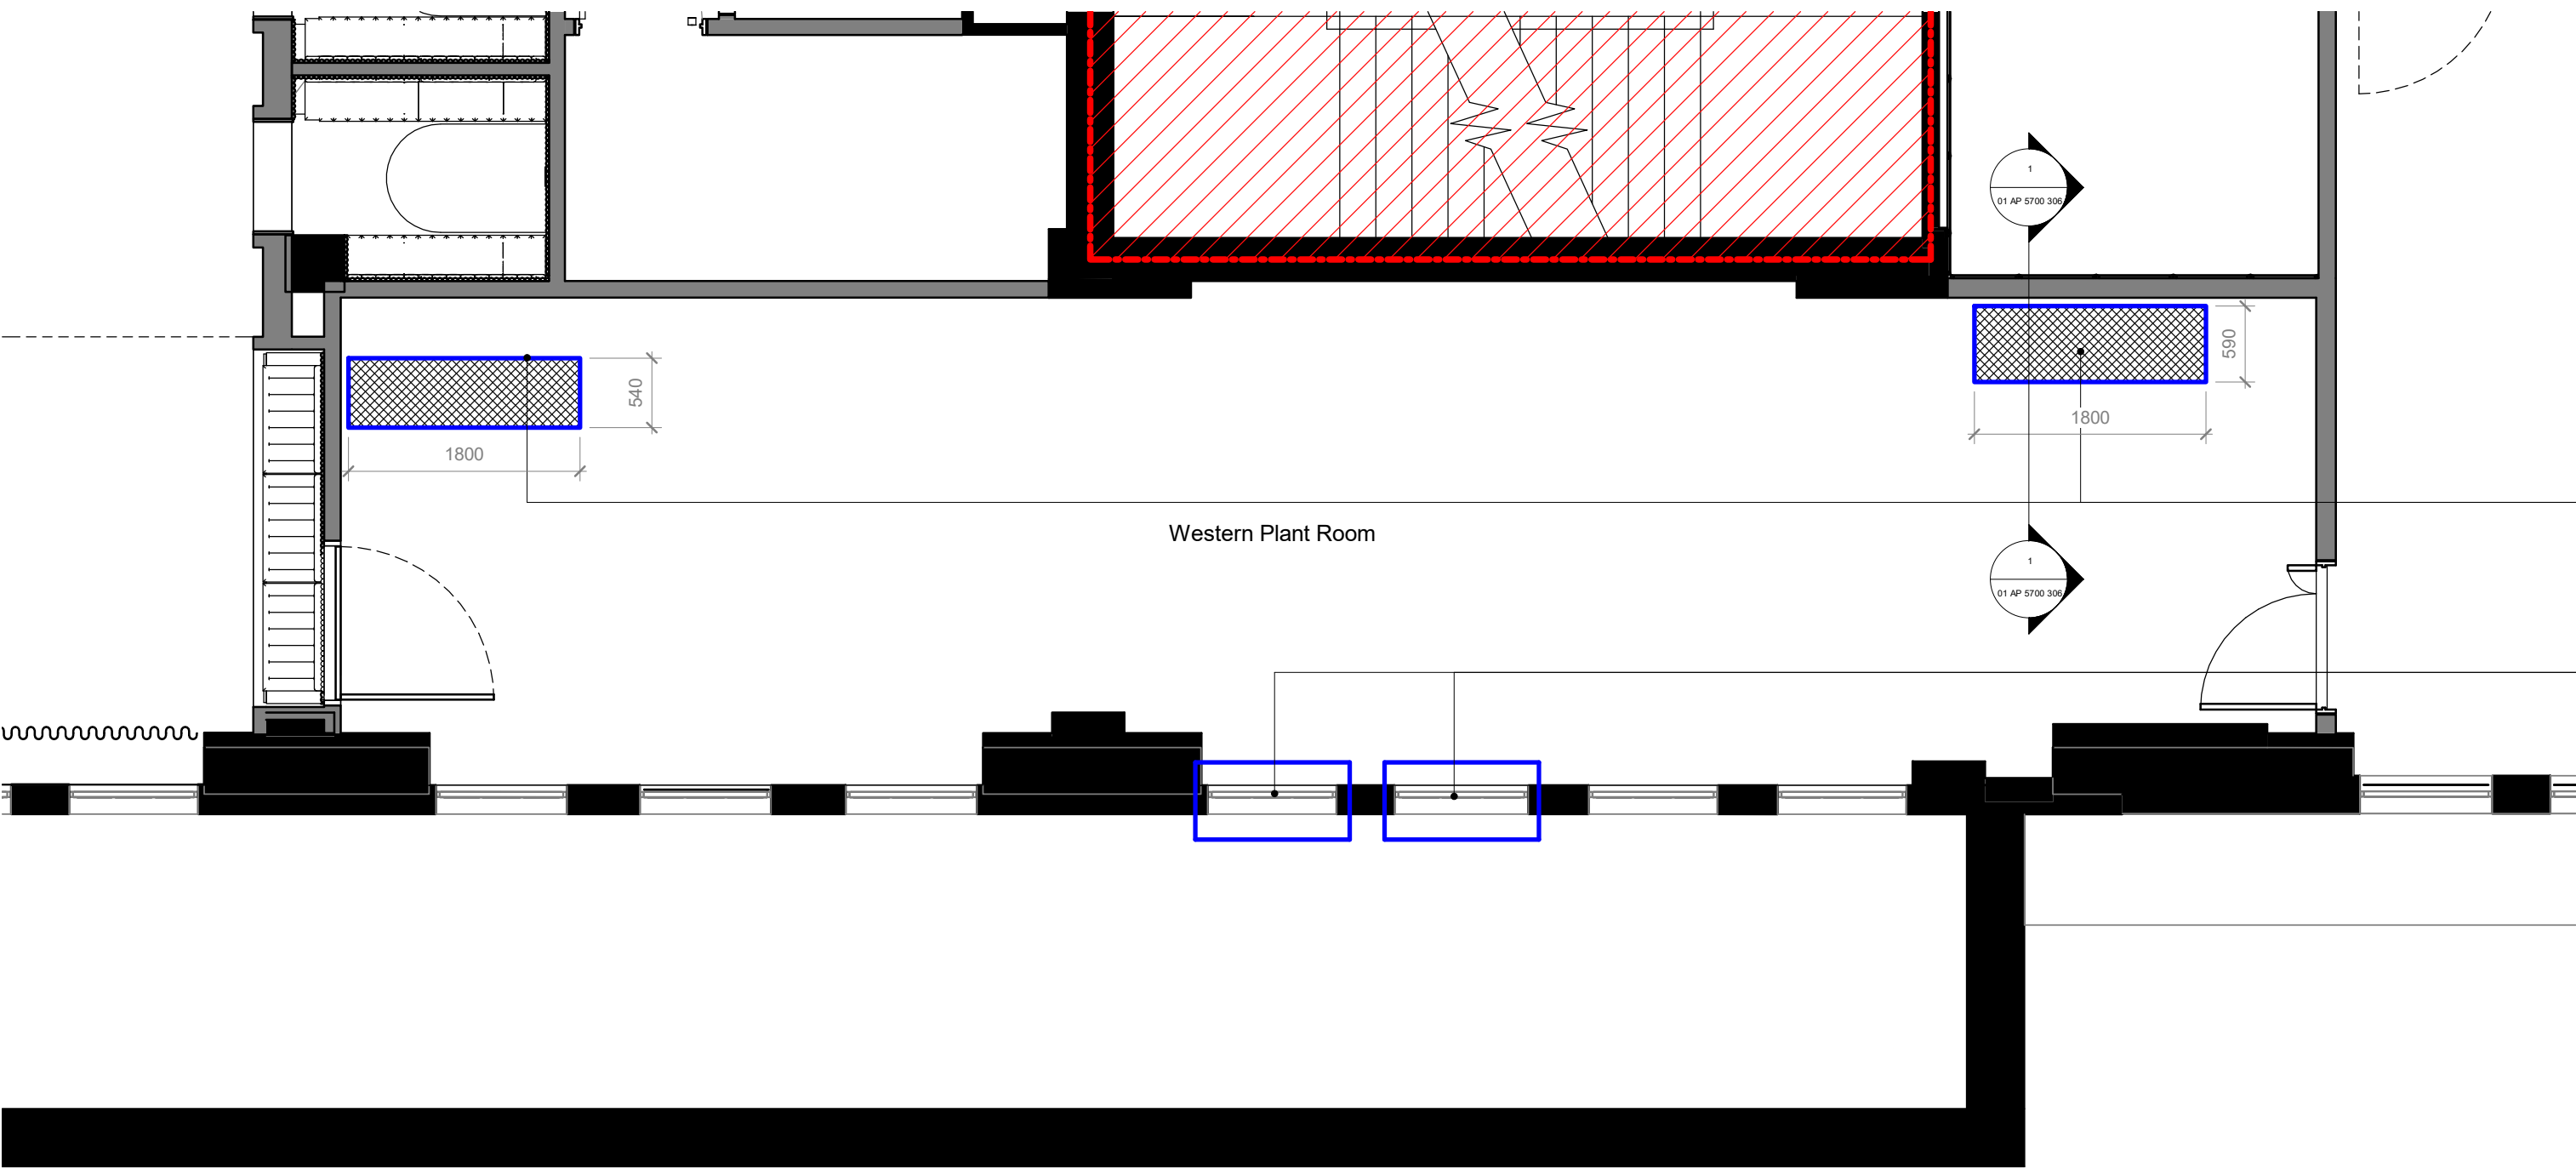

2 Proposed Level 05 Layout at Western Plant Room with Ductwork Penetrations
1 : 50

Opening up of floor slab to allow ductwork from the 5th floor to pass through to the 4th. For exact locations and specifications, please refer to Structural Engineers drawings

Existing windows removed to allow ventilation ducts to pass through opening, windows to be retained for potential future reinstallation

REV	29.11.19	Issued for Planning	WP
DATE		NOTES	INT

PLANNING

HUTCHINSON & PARTNERS

3.14 The Record Hall, 16-16A Baldwin's Garden, London, EC1N 7RJ
t. 020 3176 8196 e. info@hutchinsonandpartners.com w. www.hutchinsonandpartners.com

JOB TITLE
LABS, Victoria House, Camden

DRAWING TITLE / LOCATION
Existing and Proposed Level 05 Western Plant Room Layout



DRAWN BY WP	CHECKED JB	SCALE @ A1 1:50	STATUS PLANNING
----------------	---------------	--------------------	--------------------

PROJECT 19023	DRAWING NO 01 AP 5700 307	REVISION -
------------------	------------------------------	---------------


CLIENT

2019 HUTCHINSON & PARTNERS Limited

All dimensions are in mm unless otherwise stated
All dimensions to be verified on site before proceeding with the work
Any discrepancies to be notified in writing to Architect immediately
All boundaries indicative only and to be confirmed by others

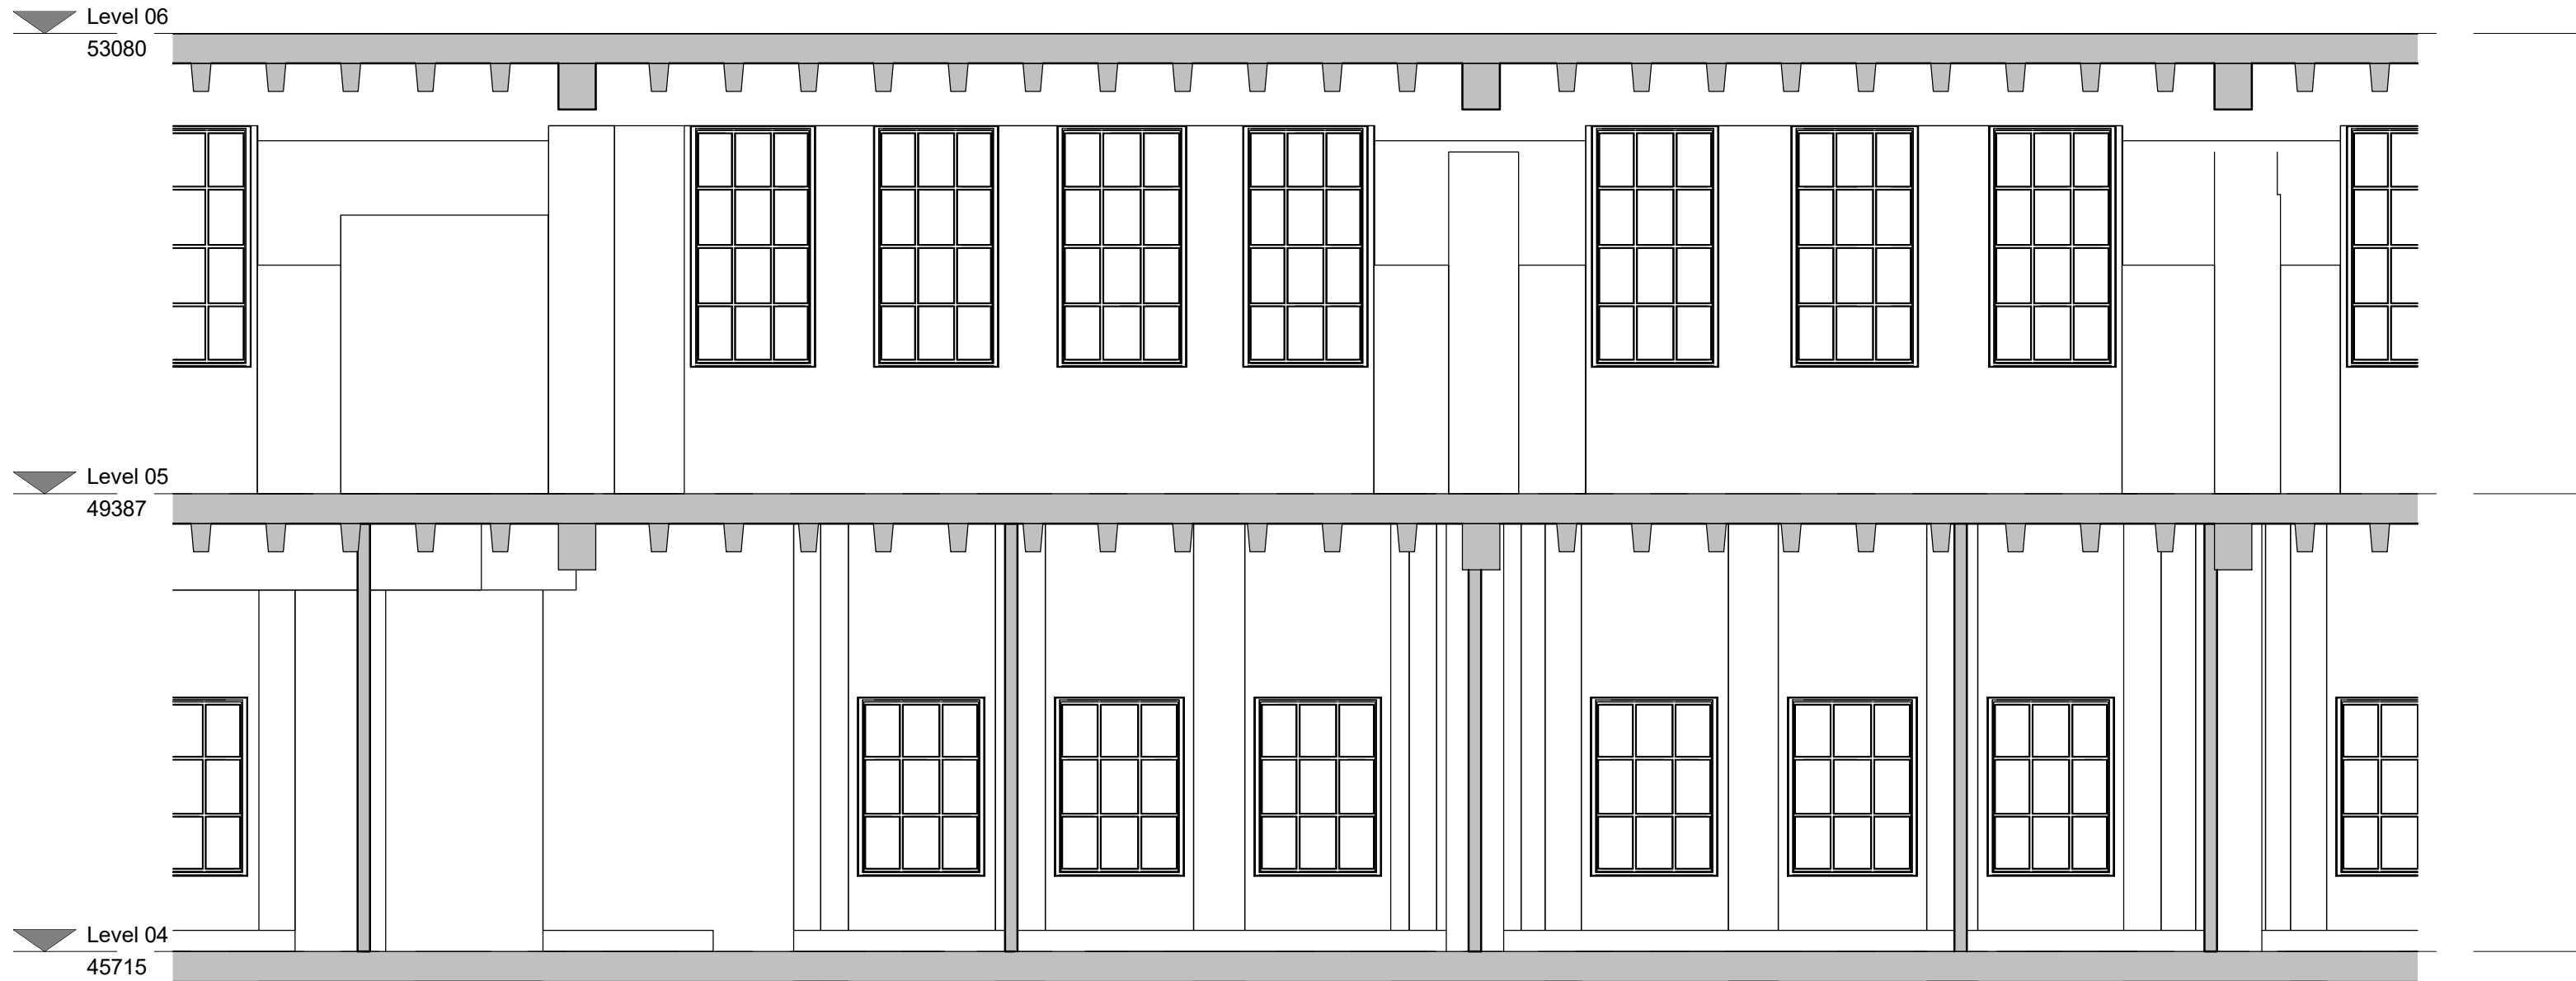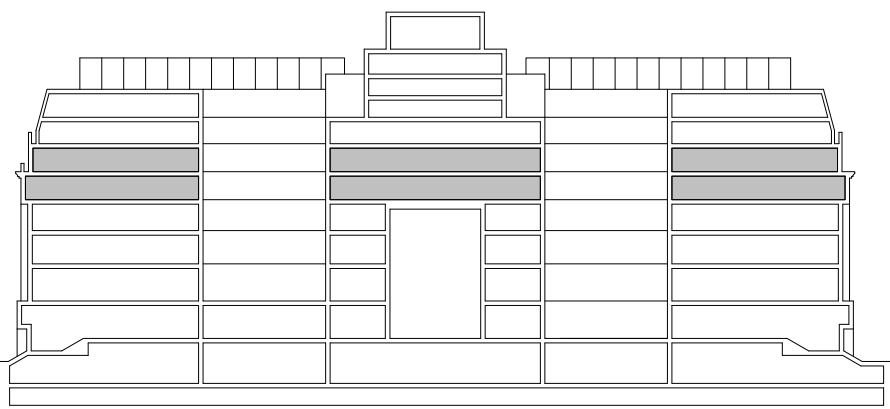

1 Existing Internal Elevation at Bloomsbury Square
1 : 50

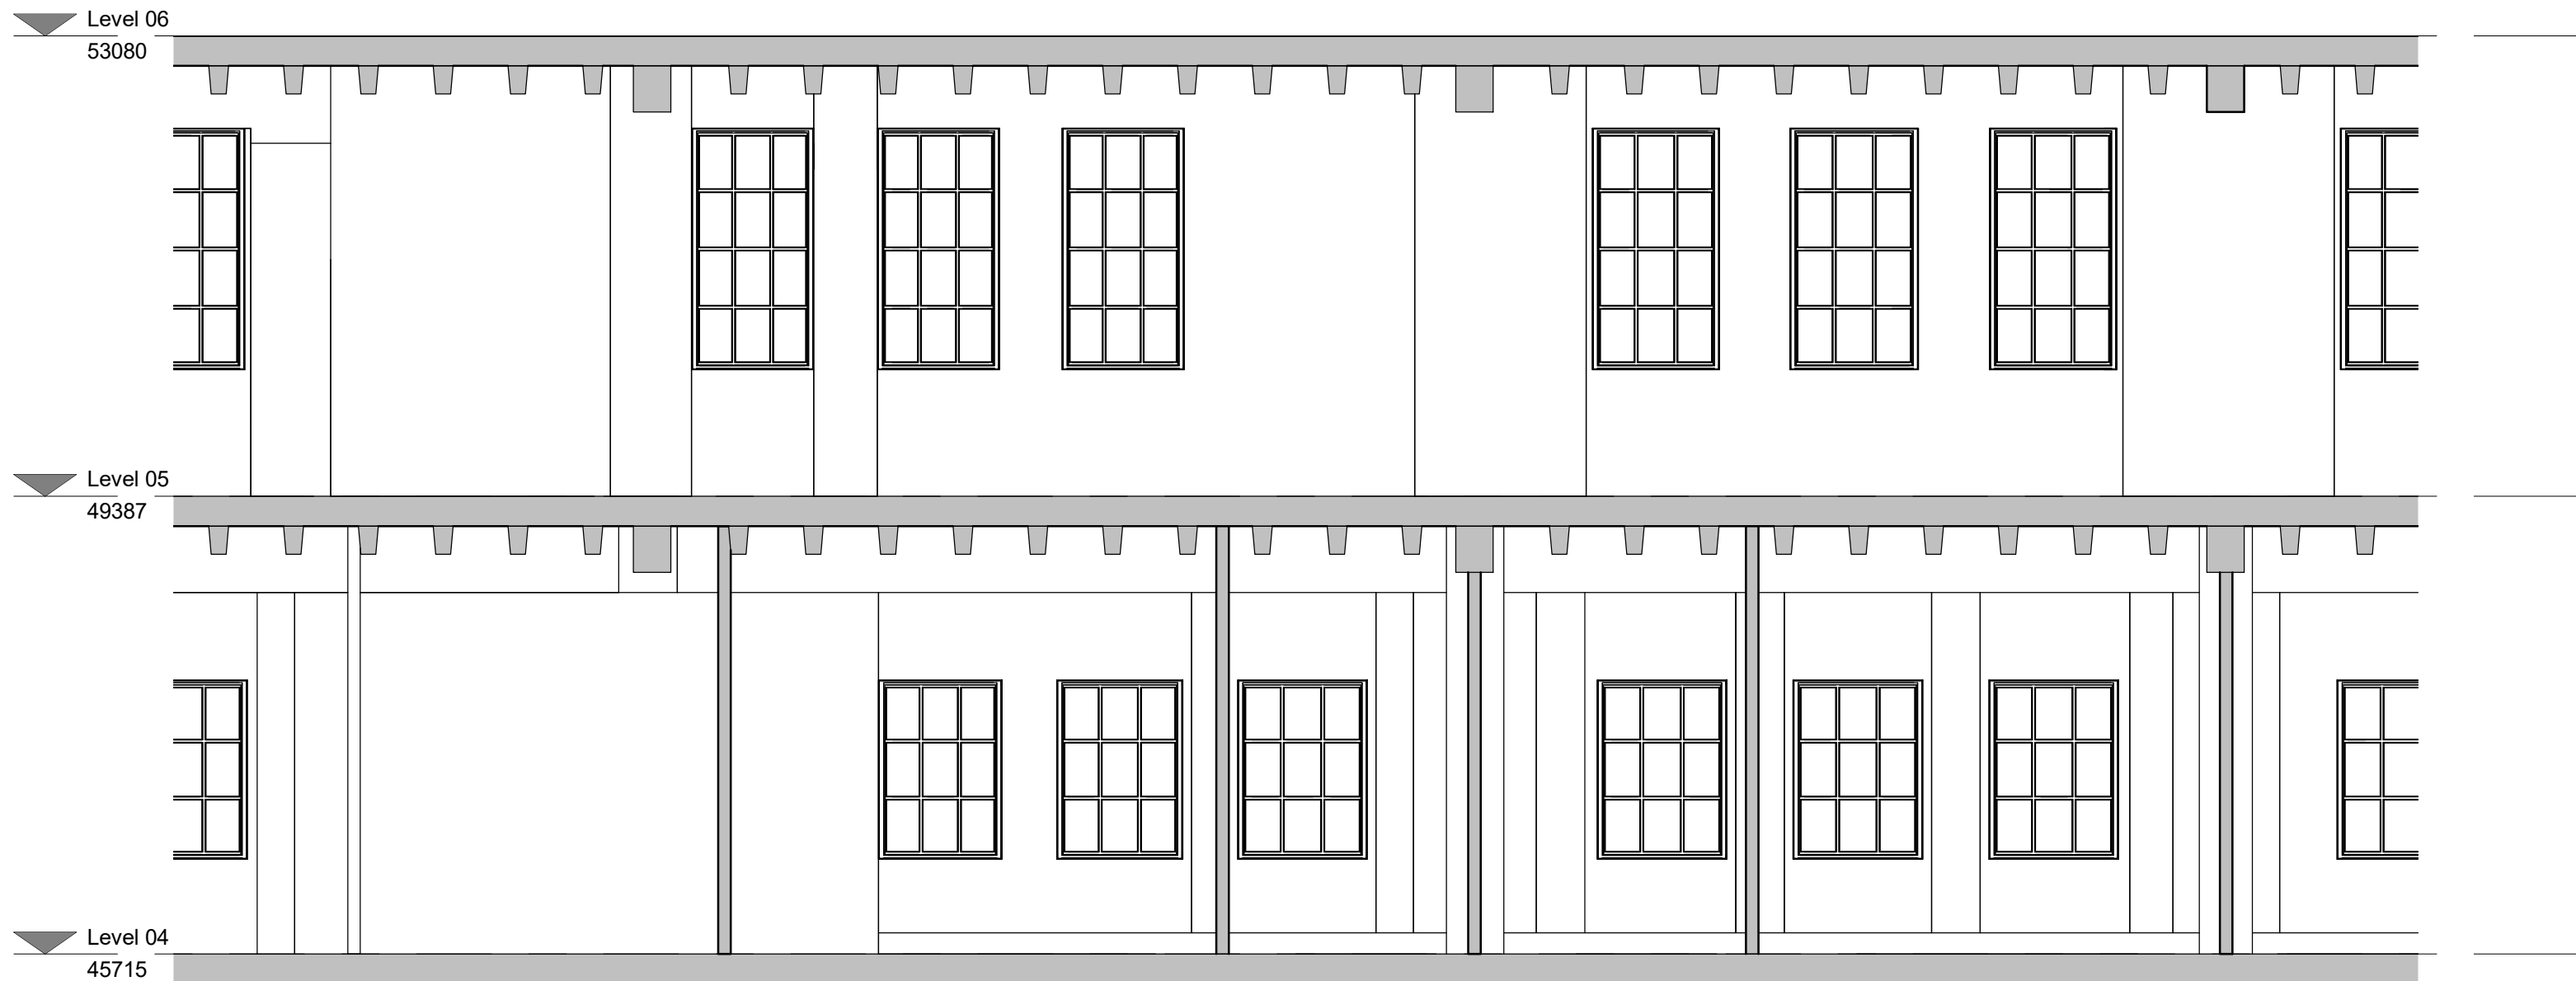

2 Existing Internal Elevation at Southampton Row
1 : 50

-	29.11.19	Issued for Planning	WP
REV	DATE	NOTES	INT

PLANNING

HUTCHINSON & PARTNERS

3.14 The Record Hall, 16-16A Baldwin's Garden, London, EC1N 7RJ
t. 020 3176 8196 e. info@hutchinsonandpartners.com w. www.hutchinsonandpartners.com

JOB TITLE
LABS, Victoria House, Camden



DRAWING TITLE / LOCATION
Existing Internal Elevations at Plant Rooms

DRAWN BY WP	CHECKED JB	SCALE @ A1 1:50	STATUS PLANNING
PROJECT 19023	DRAWING NO 01 AP 5700 309		REVISION -


CLIENT



All dimensions are in mm unless otherwise stated
All dimensions to be verified on site before proceeding with the work
Any discrepancies to be notified in writing to Architect immediately
All boundaries indicative only and to be confirmed by others

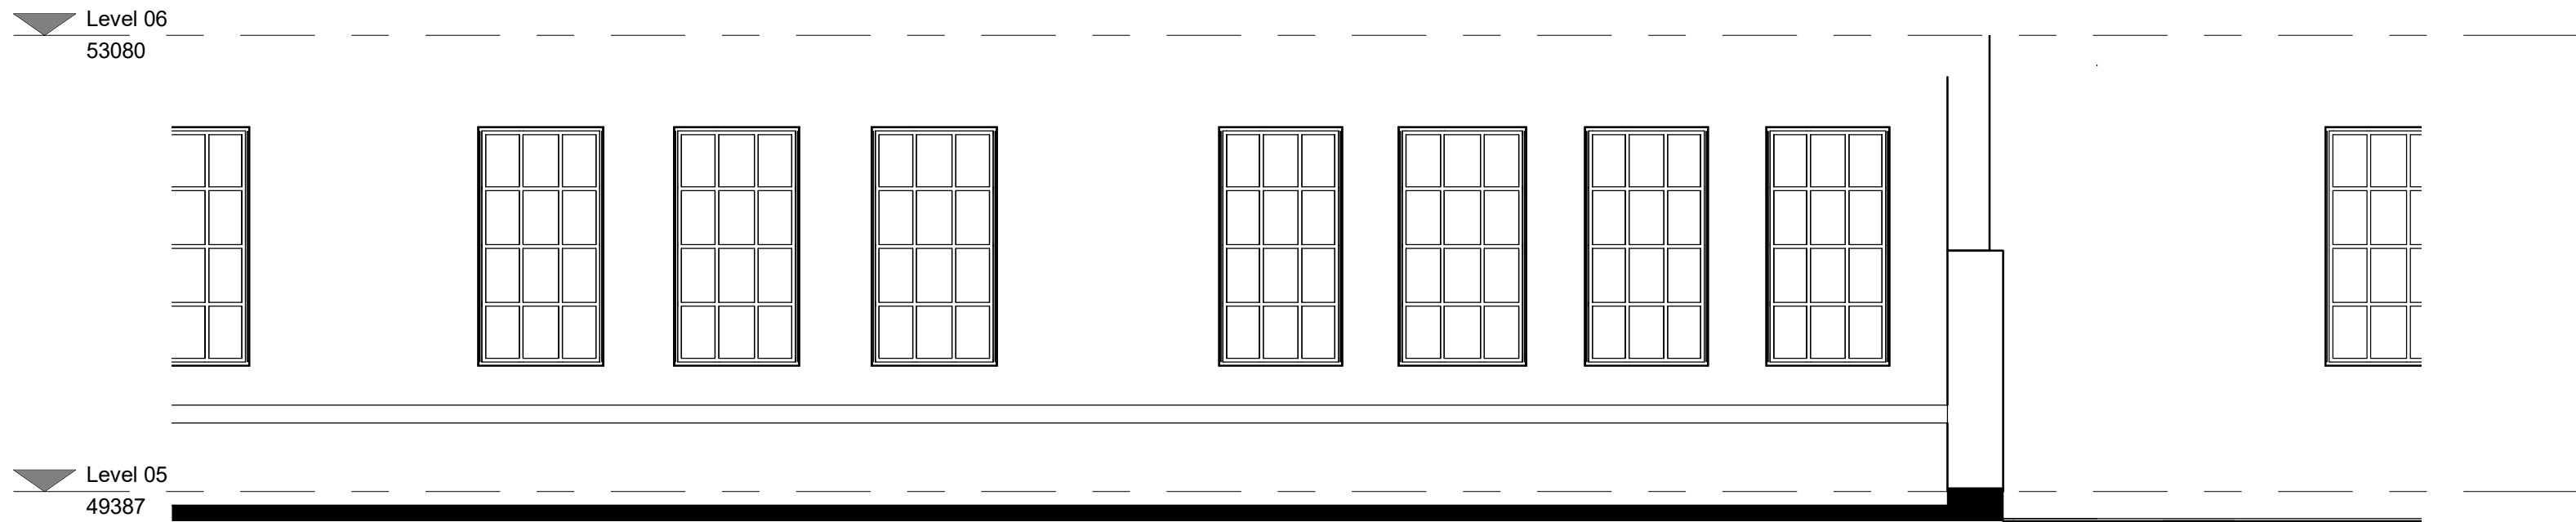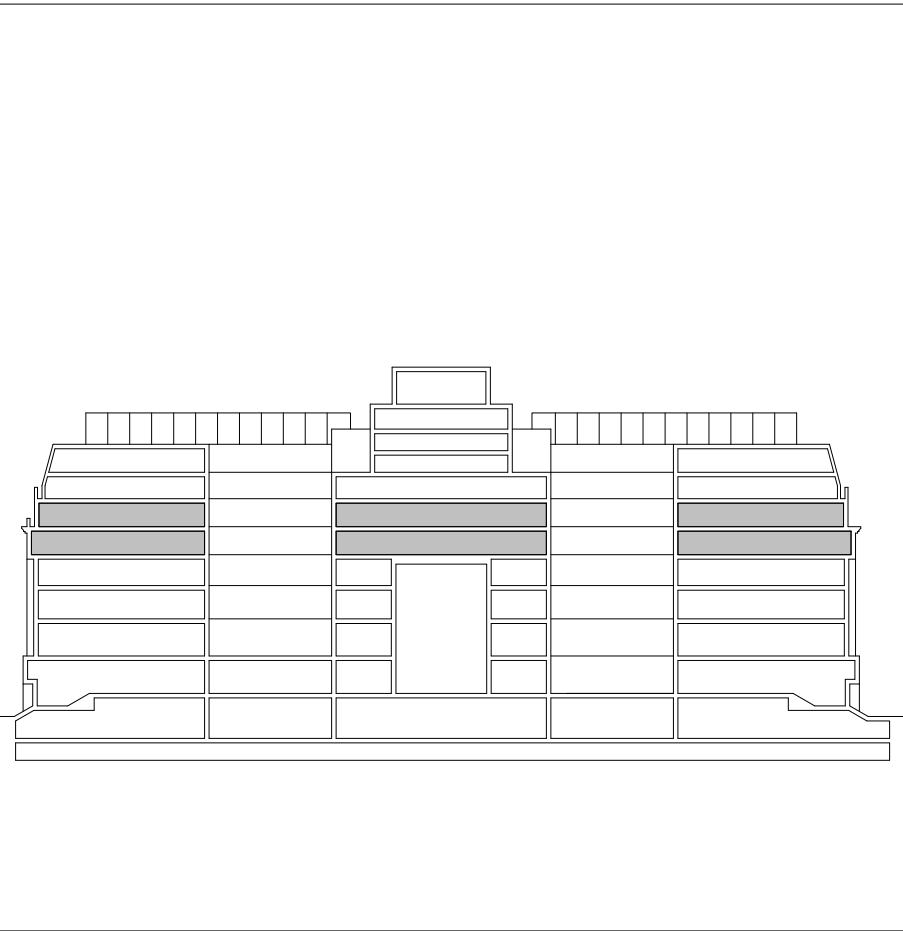

1 Existing Level 05 External Elevation behind Parapet at Bloomsbury Square
1 : 50

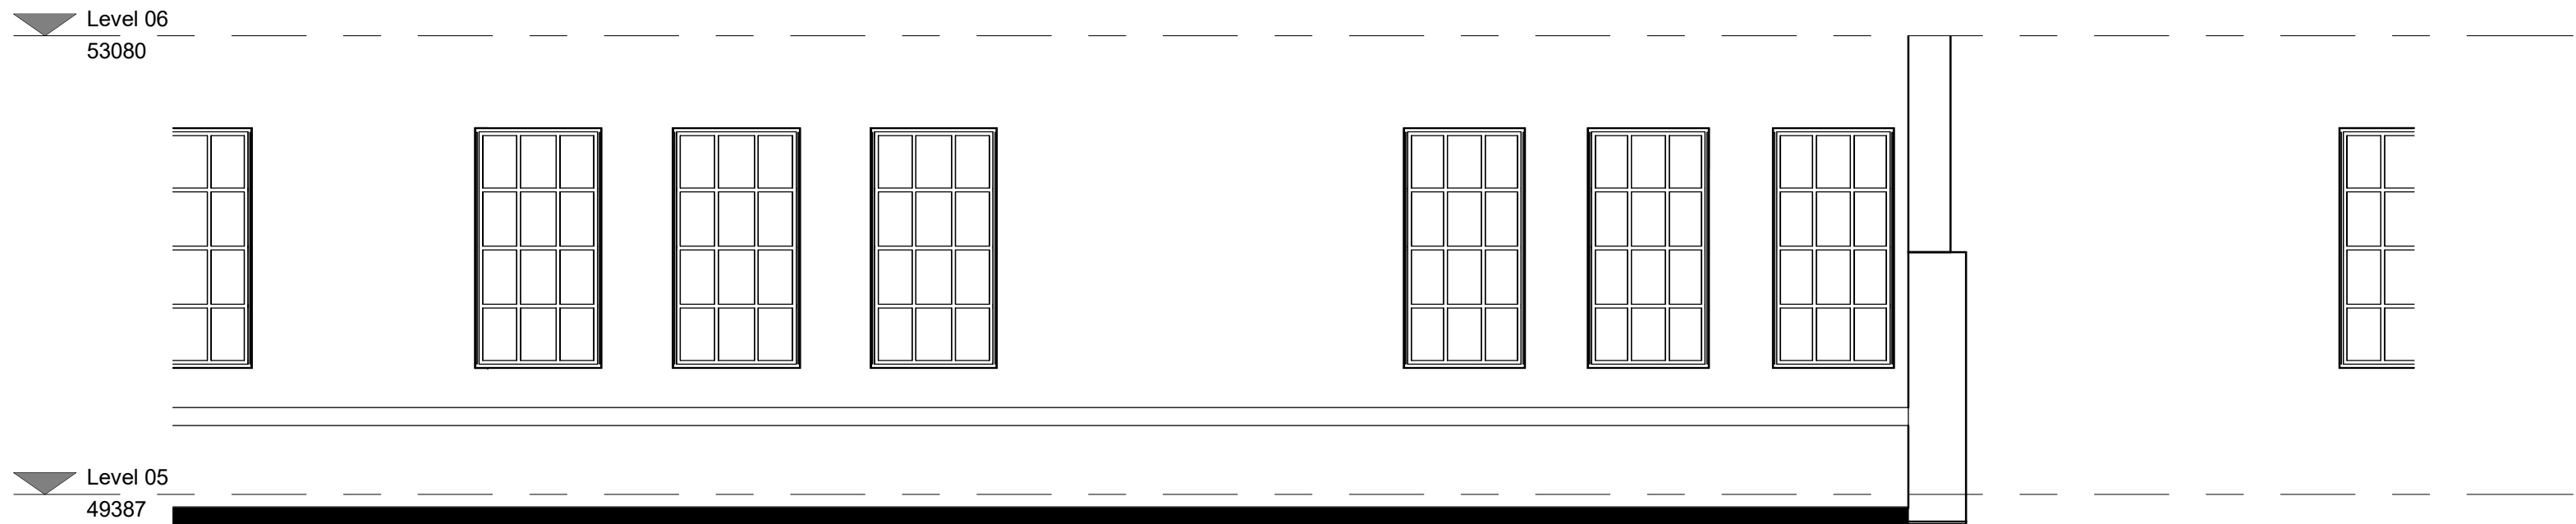

2 Existing Level 05 External Elevation behind Parapet at Southampton Row
1 : 50

REV	DATE	NOTES	WP
	29.11.19	Issued for Planning	WP

PLANNING

HUTCHINSON & PARTNERS

3.14 The Record Hall, 16-16A Baldwin's Garden, London, EC1N 7RJ
t. 020 3176 8196 e. info@hutchinsonandpartners.com w. www.hutchinsonandpartners.com

JOB TITLE
LABS, Victoria House, Camden



DRAWING TITLE / LOCATION
**Existing External Elevations behind Parapet
facing External Wall**

DRAWN BY WP	CHECKED JB	SCALE @ A1 1:50	STATUS PLANNING
PROJECT 19023	DRAWING NO 01 AP 5700 311	REVISION -	

CLIENT



Do not scale from drawings
All dimensions are in mm unless otherwise stated
All dimensions to be verified on site before proceeding with the work
Any discrepancies to be notified in writing to Architect Immediately
All boundaries indicative only and to be confirmed by others

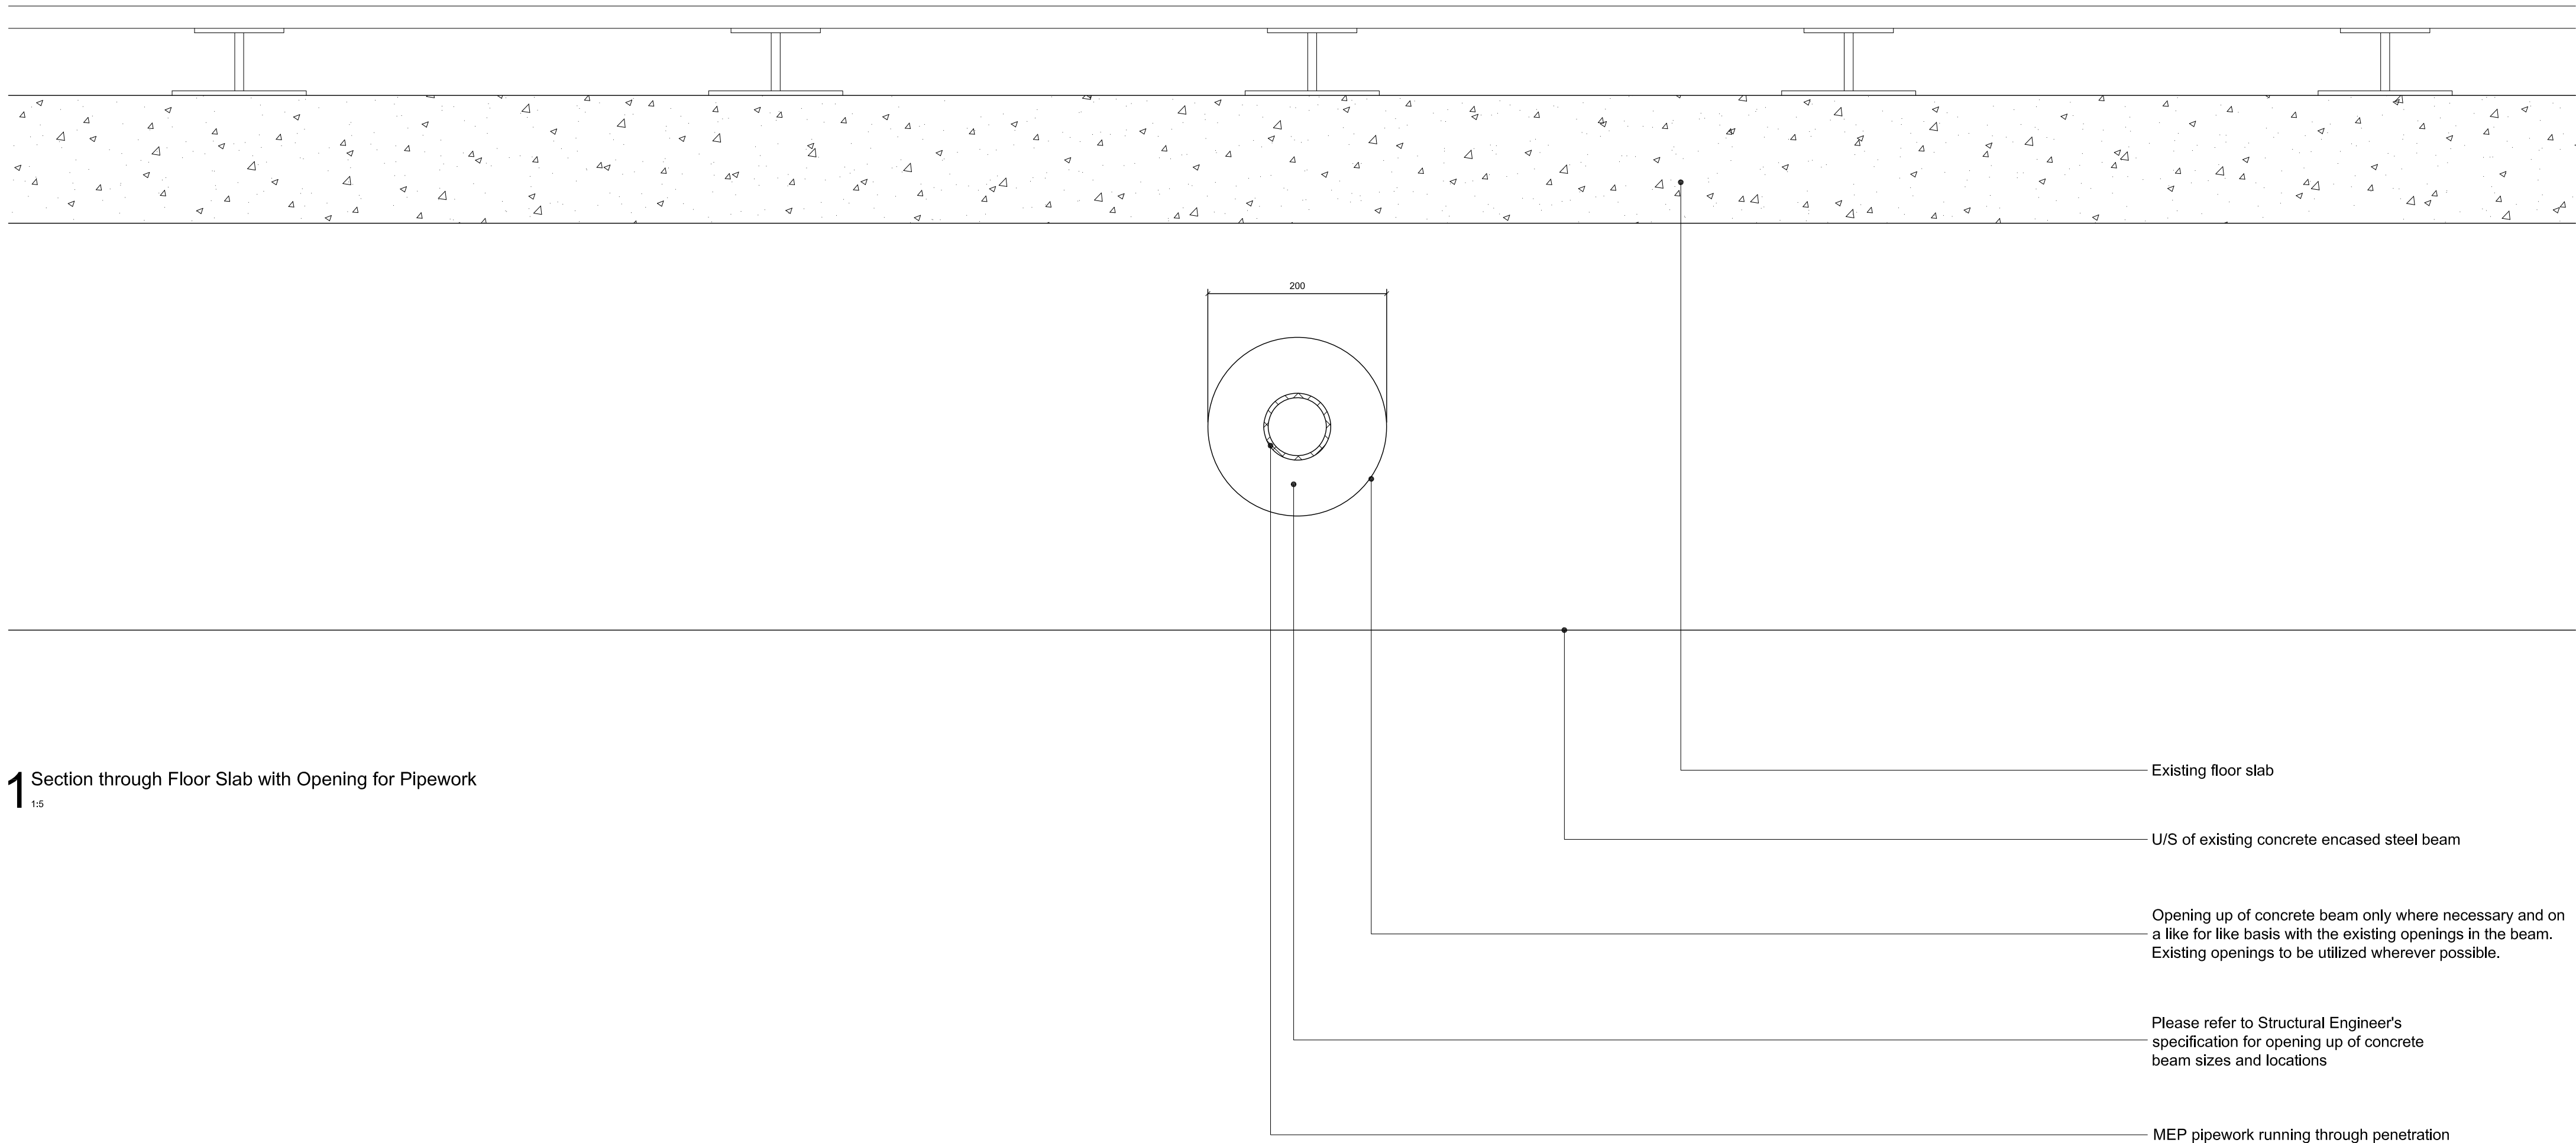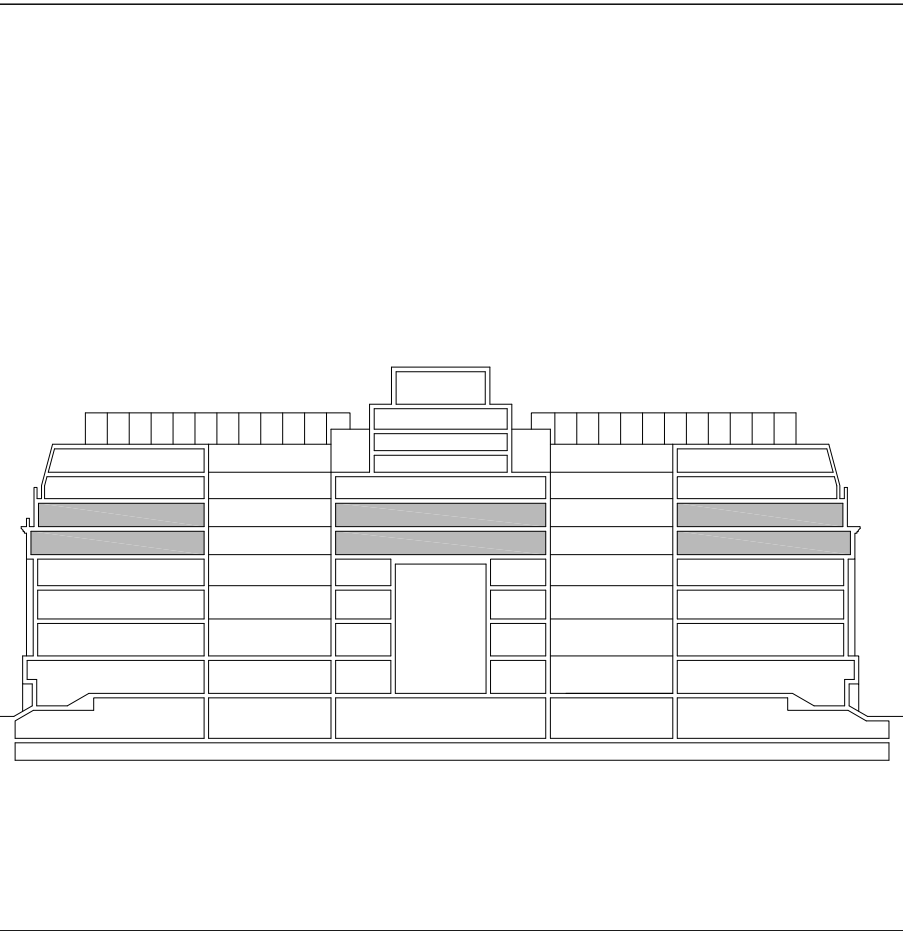

1 Section through Floor Slab with Opening for Pipework

DRAFT

-	03.12.19	Issued for Planning	WP
REV	DATE	NOTES	INT

PLANNING

HUTCHINSON & PARTNERS

3,14 The Record Hall, 16-16A Baldwin's Gardens, London, EC1N 7RJ
t. 020 3176 8196 e. info@hutchinsonandpartners.com w. hutchinsonandpartners.com

JOB TITLE
LABS, Victoria House, Camden

DRAWING TITLE / LOCATION
Proposed Detail of Opening through Existing Concrete Encased Steel Beams

DRAWN BY	CHECKED	SCALE	STATUS
WP	JB	1:5 at A1/ 1:10 at A3	PLANNING
PROJECT	DRAWING NO	REVISION	
19023	01 AL 5730 902	-	

CLIENT

