


SP1Y

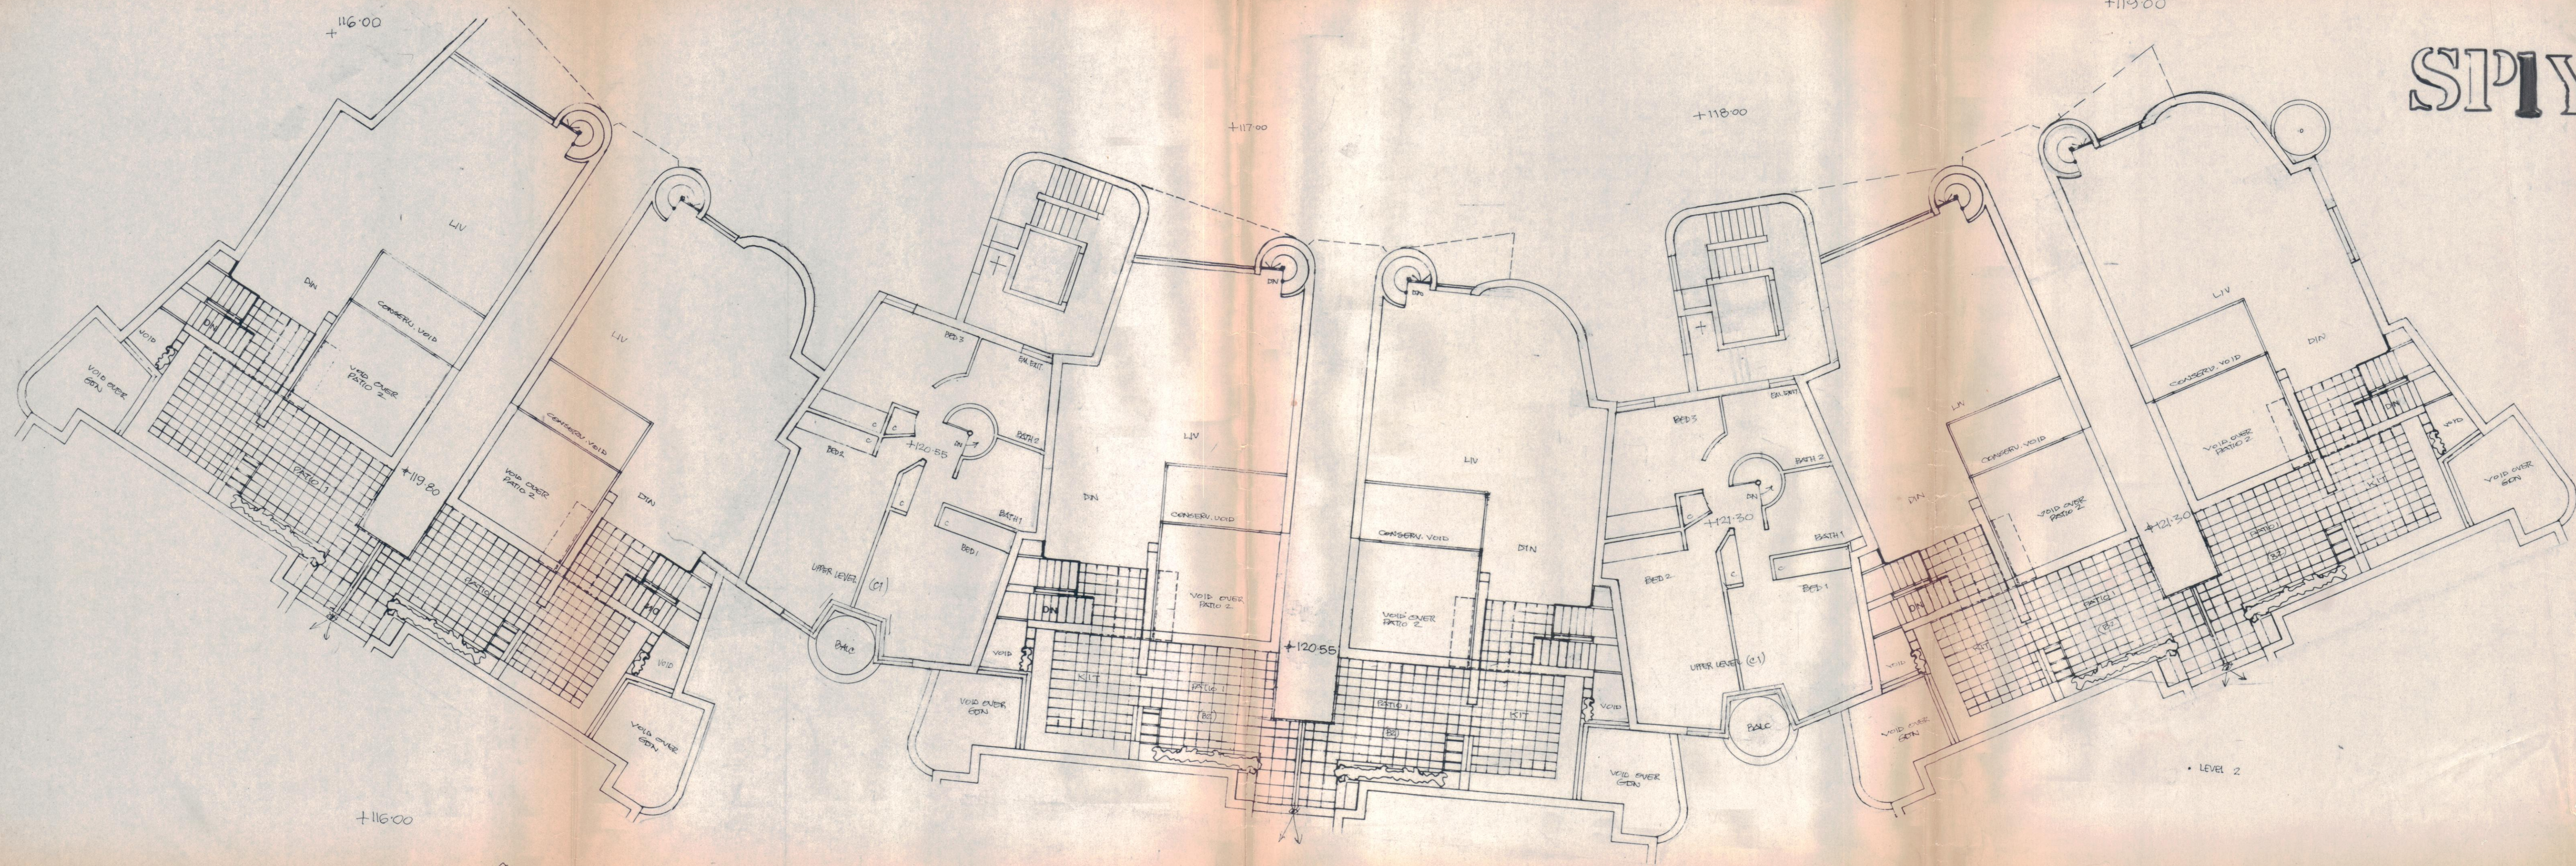

LONDON BOROUGH OF CAMDEN
TOWN AND COUNCIL
7 SEP 1982
PLANS APPROVED
ON 8 HAL O TH. COUNCIL

1 5 0
1 2 3 4 5 m

LEVEL 1
SPEDAN TOWER
BAS - ARCHITECTS
1982

CTP/05/4/A/34456(R3).