
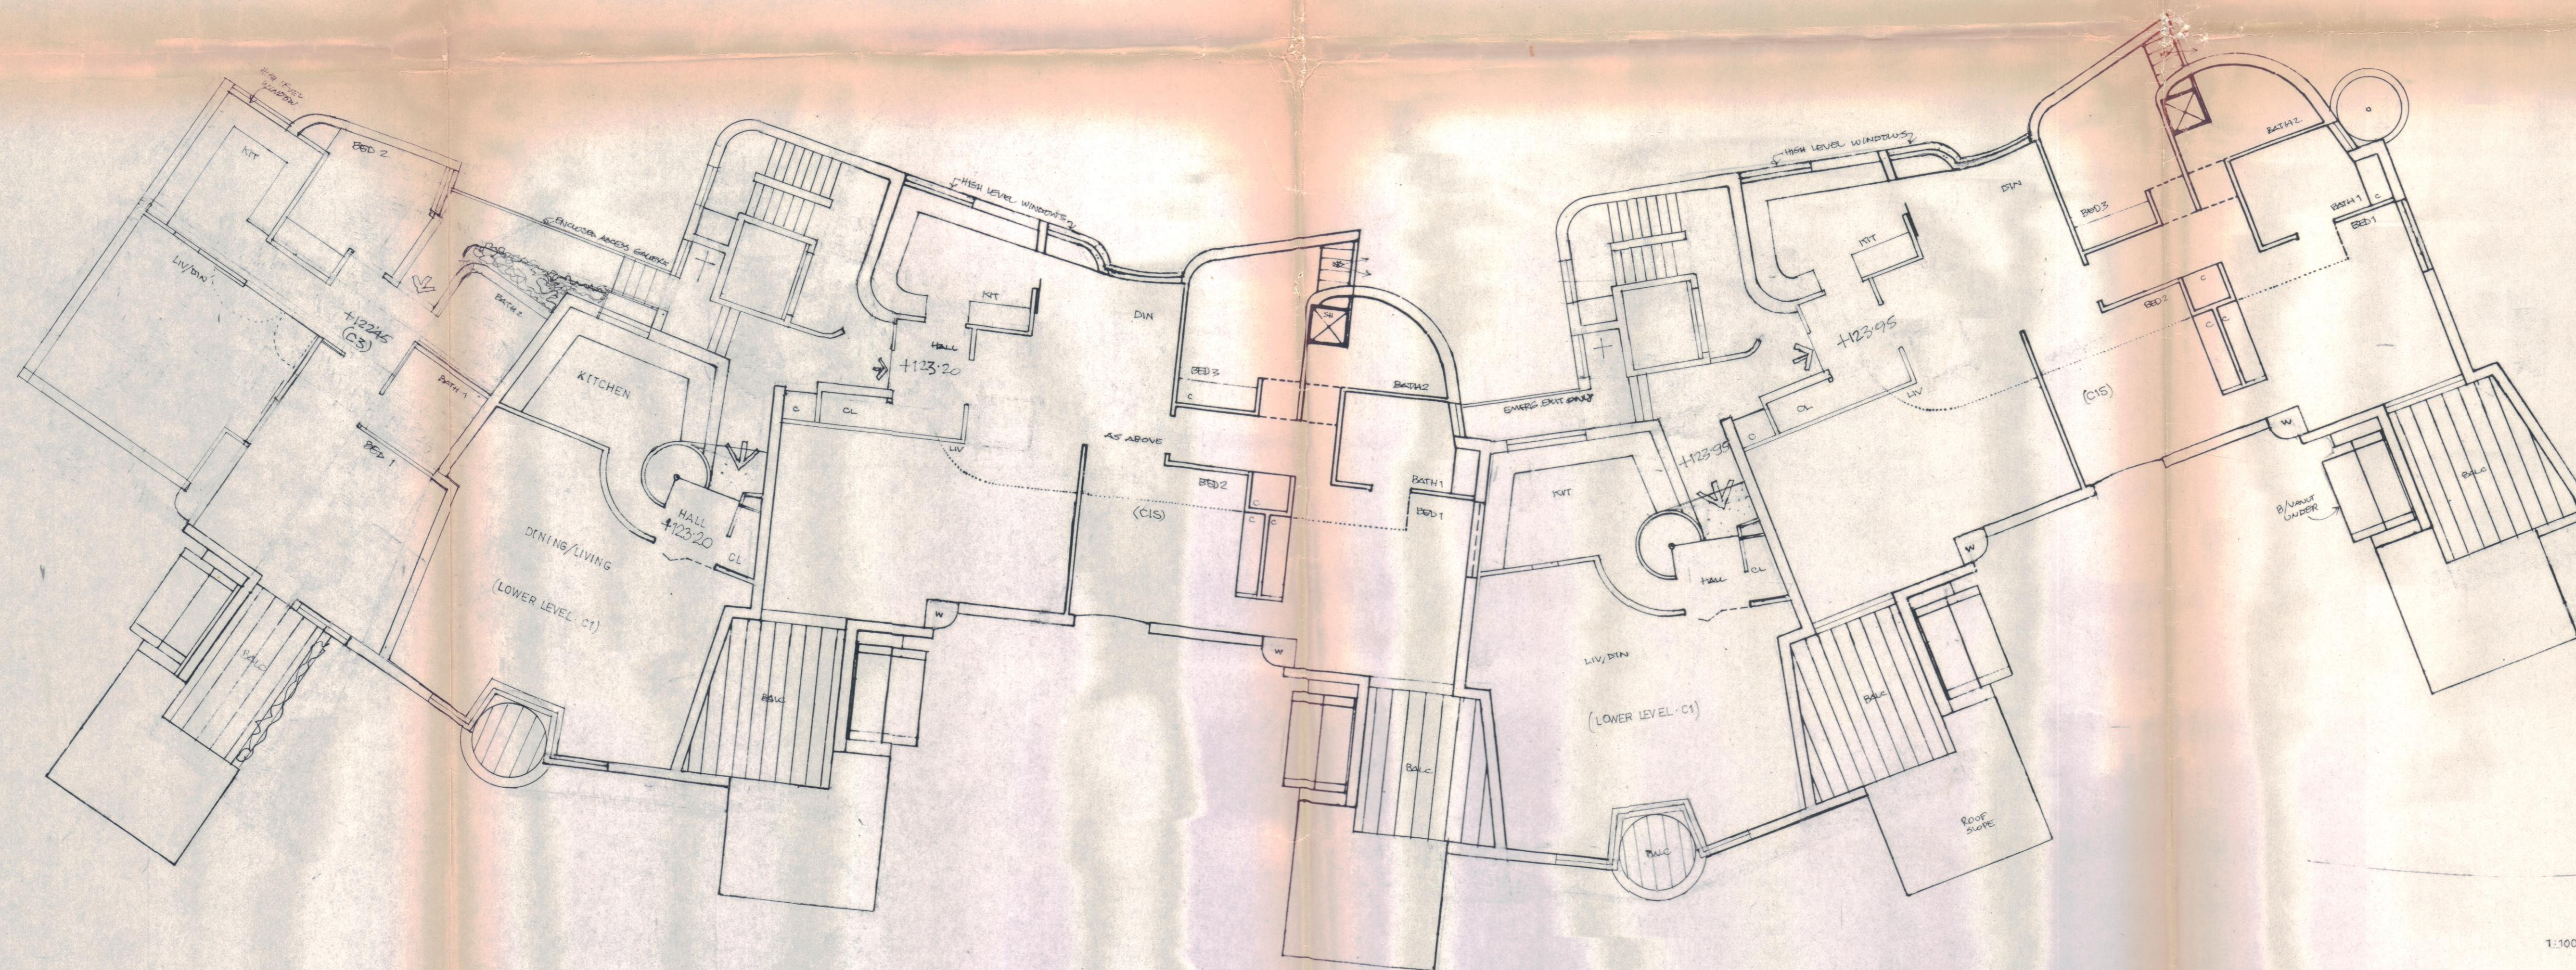


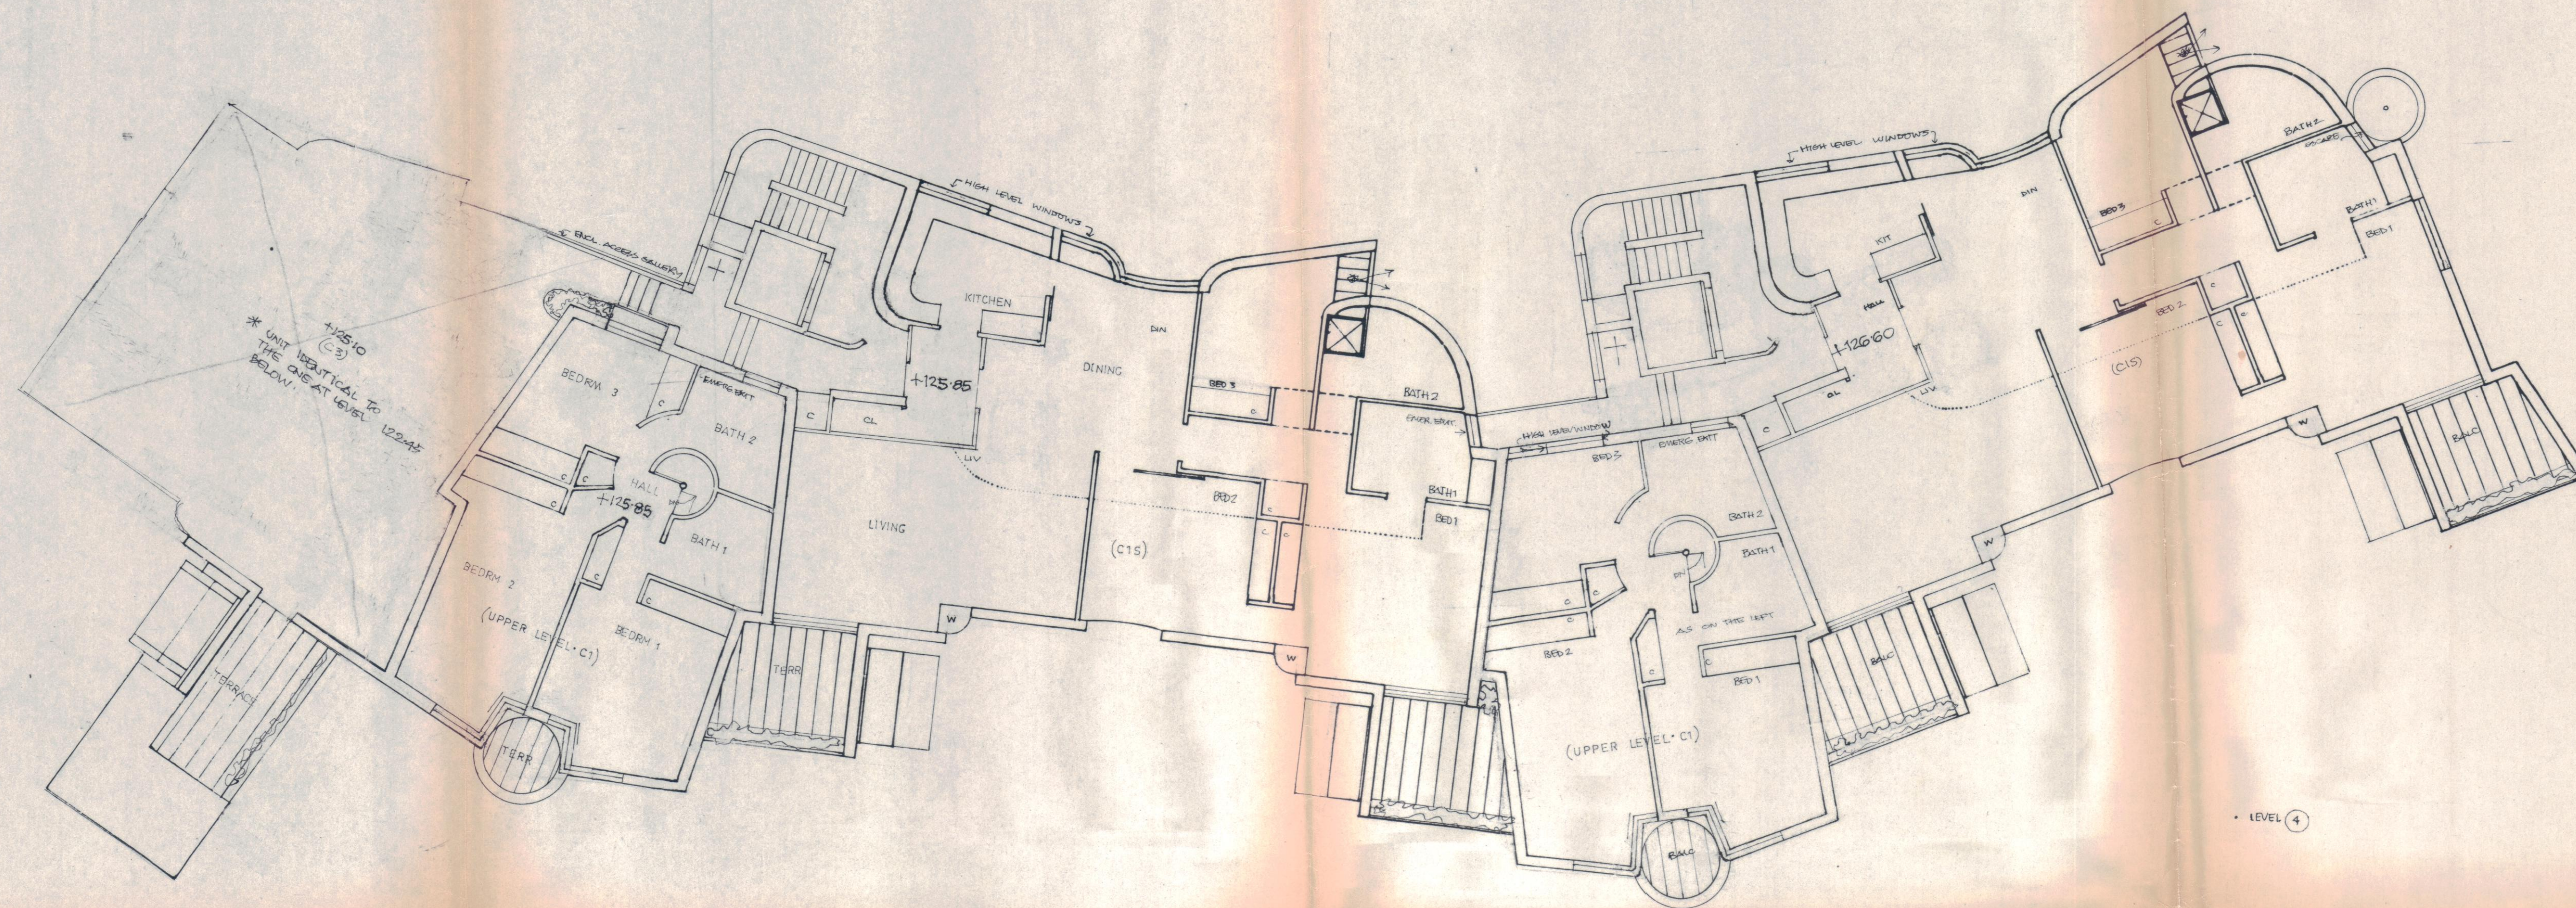

LONDON BOROUGH OF CAMDEN
TOWN AND COUNTRY PLANNING ACTS
7 SEP 1982
PLANS ~~NOT APPROVED~~ APPROVED
ON BEHALF OF THE COUNCIL

1:100
1 2 3 4 5 m

LEVEL 3
SPEDAN TOWER
BAS ARCHITECTS
1982

CTP/D5/4/R/34456(R3)