
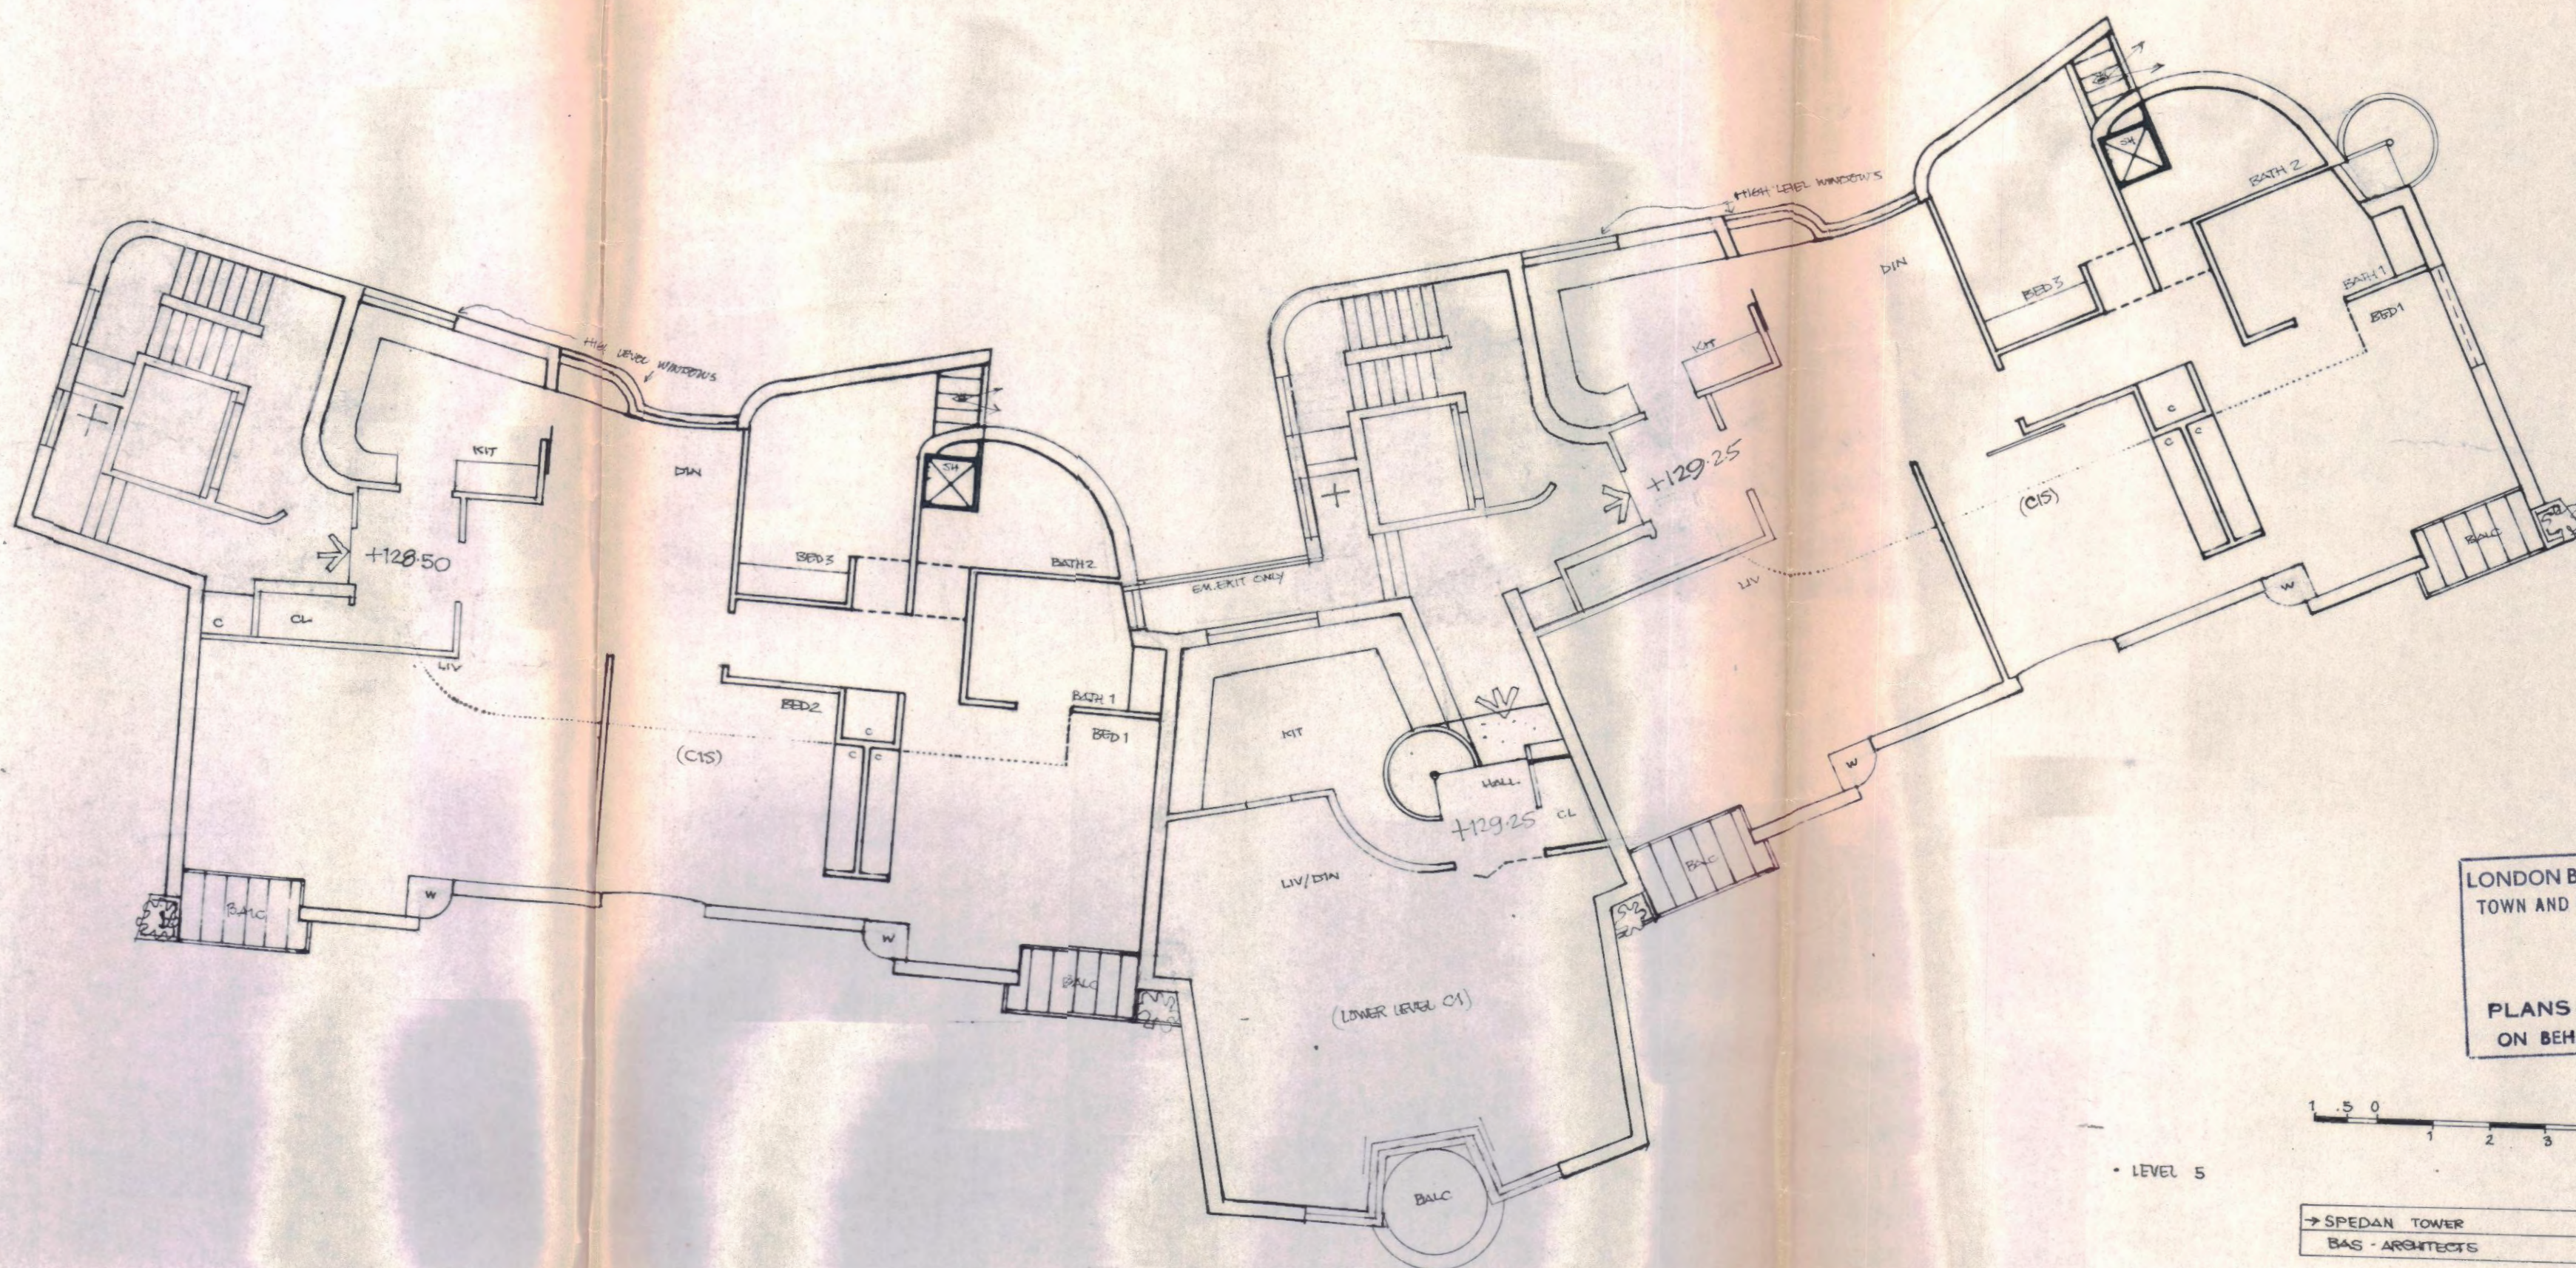


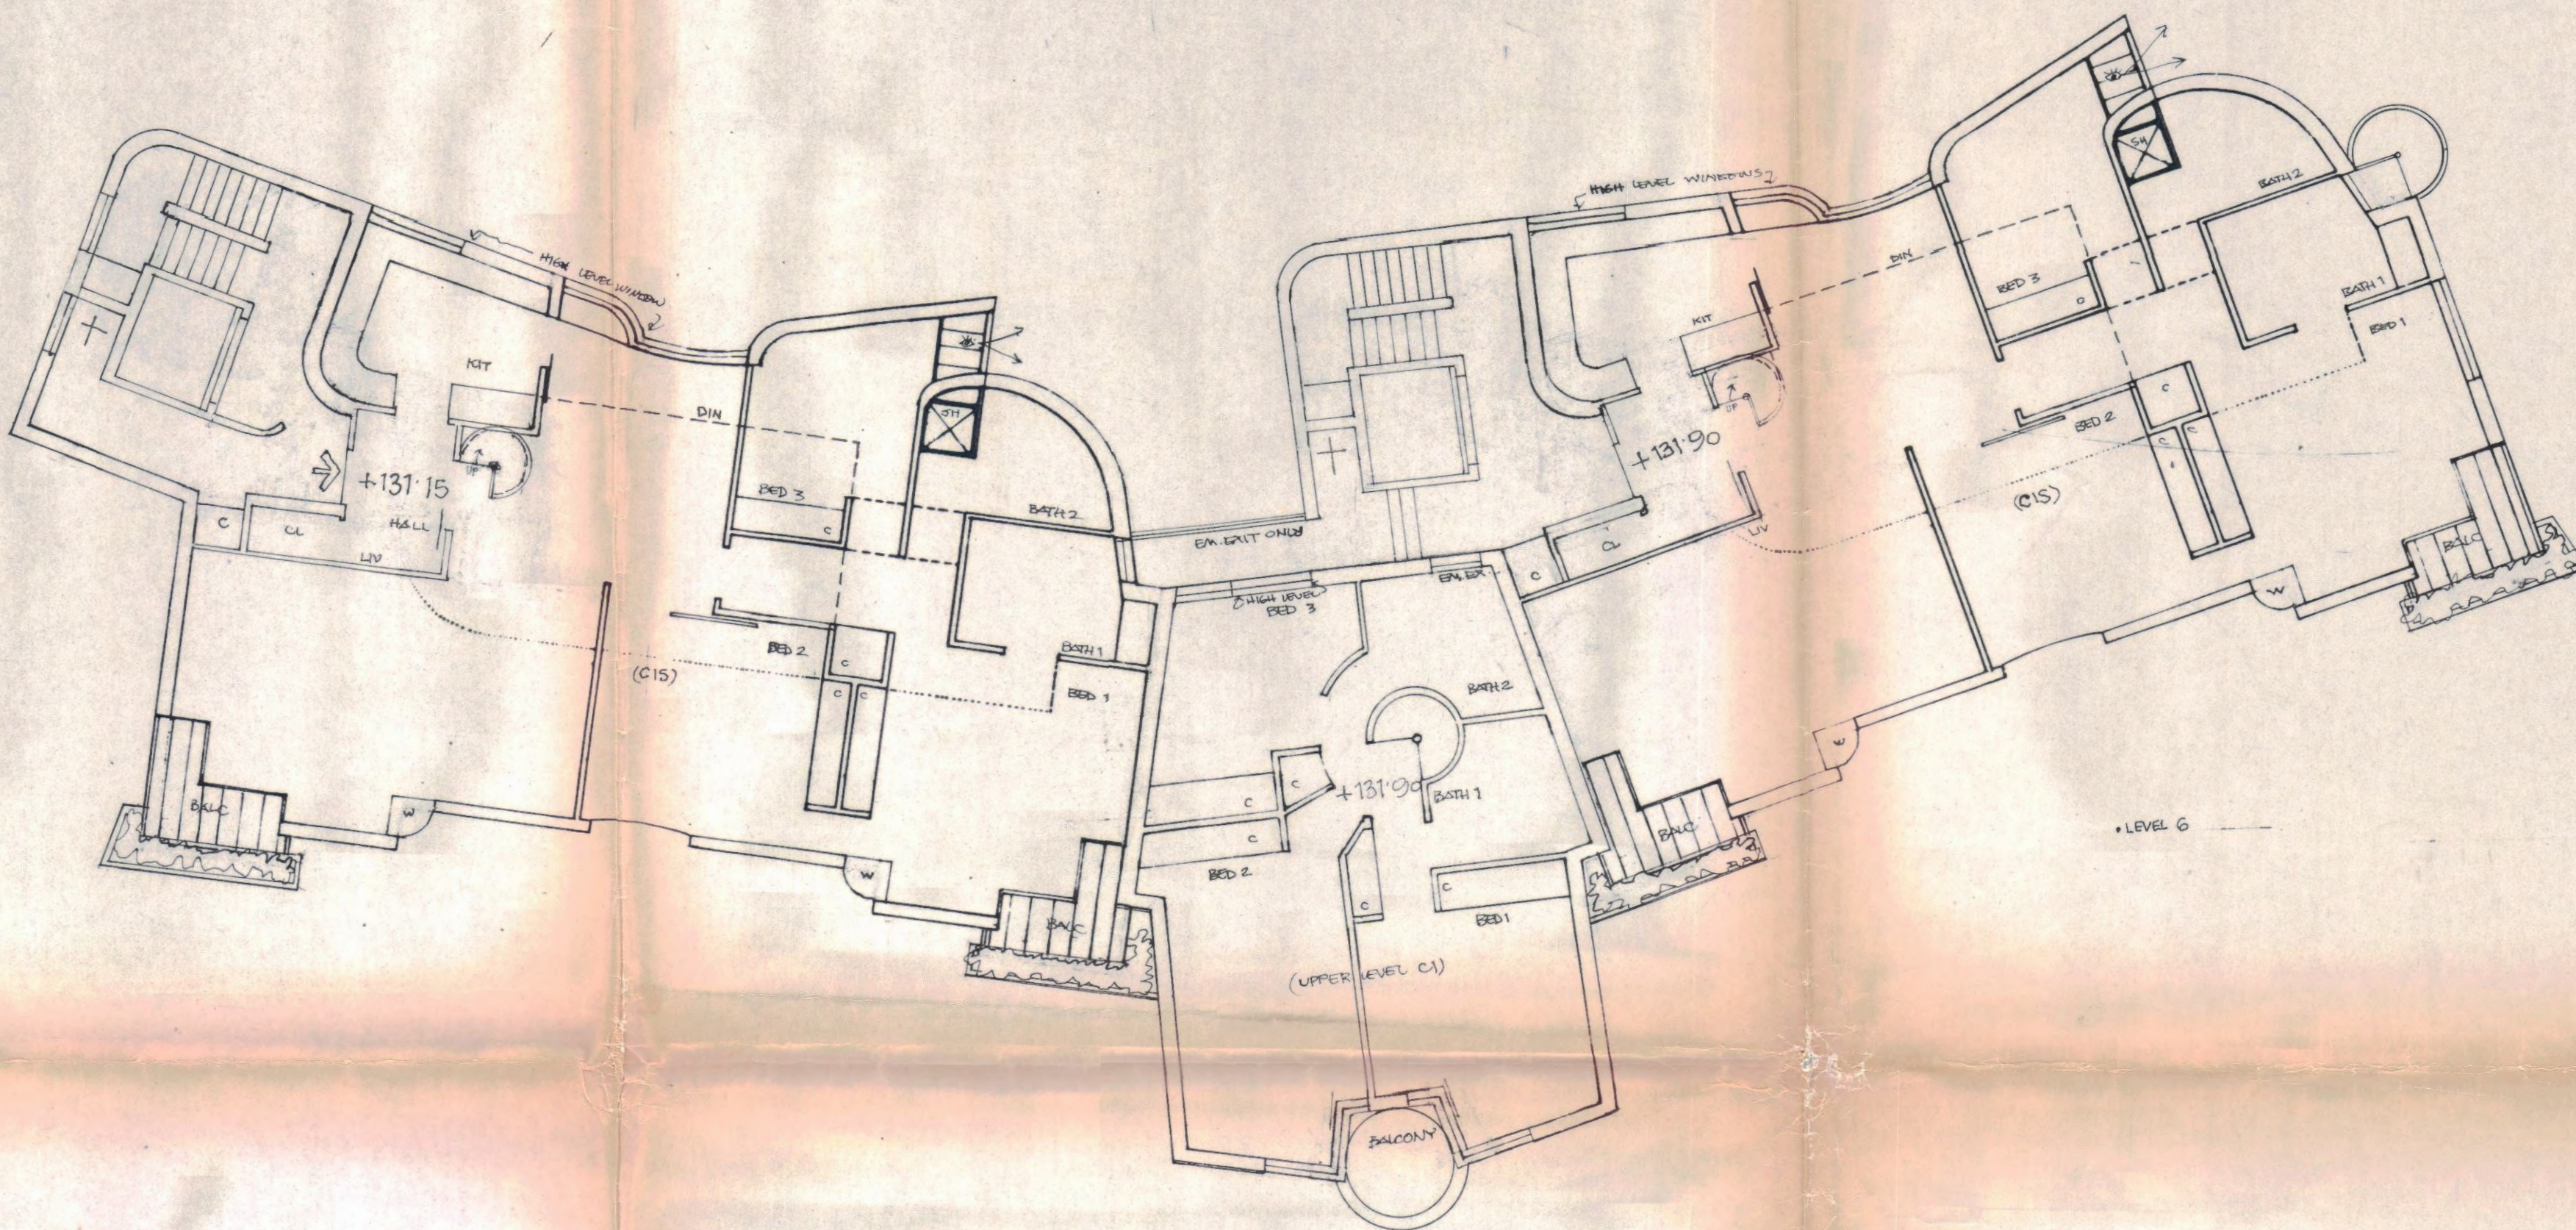

LONDON BOROUGH OF CAMDEN
TOWN AND COUNTRY PLANNING ACTS
7 SEP 1982
PLANS ~~NOT~~ APPROVED
ON BEHALF OF THE COUNCIL

1 2 3 4 5 m

LEVEL 5

SPEDAN TOWER
BAS - ARCHITECTS

CTP/15/4 / A / 34456(R)