


SP 6Y

PLANNING AND COMMUNICATIONS  
DEPARTMENT  
CAMDEN  
- 5 JUL 1982  
VOL.  
ACK.  
REFERRED TO

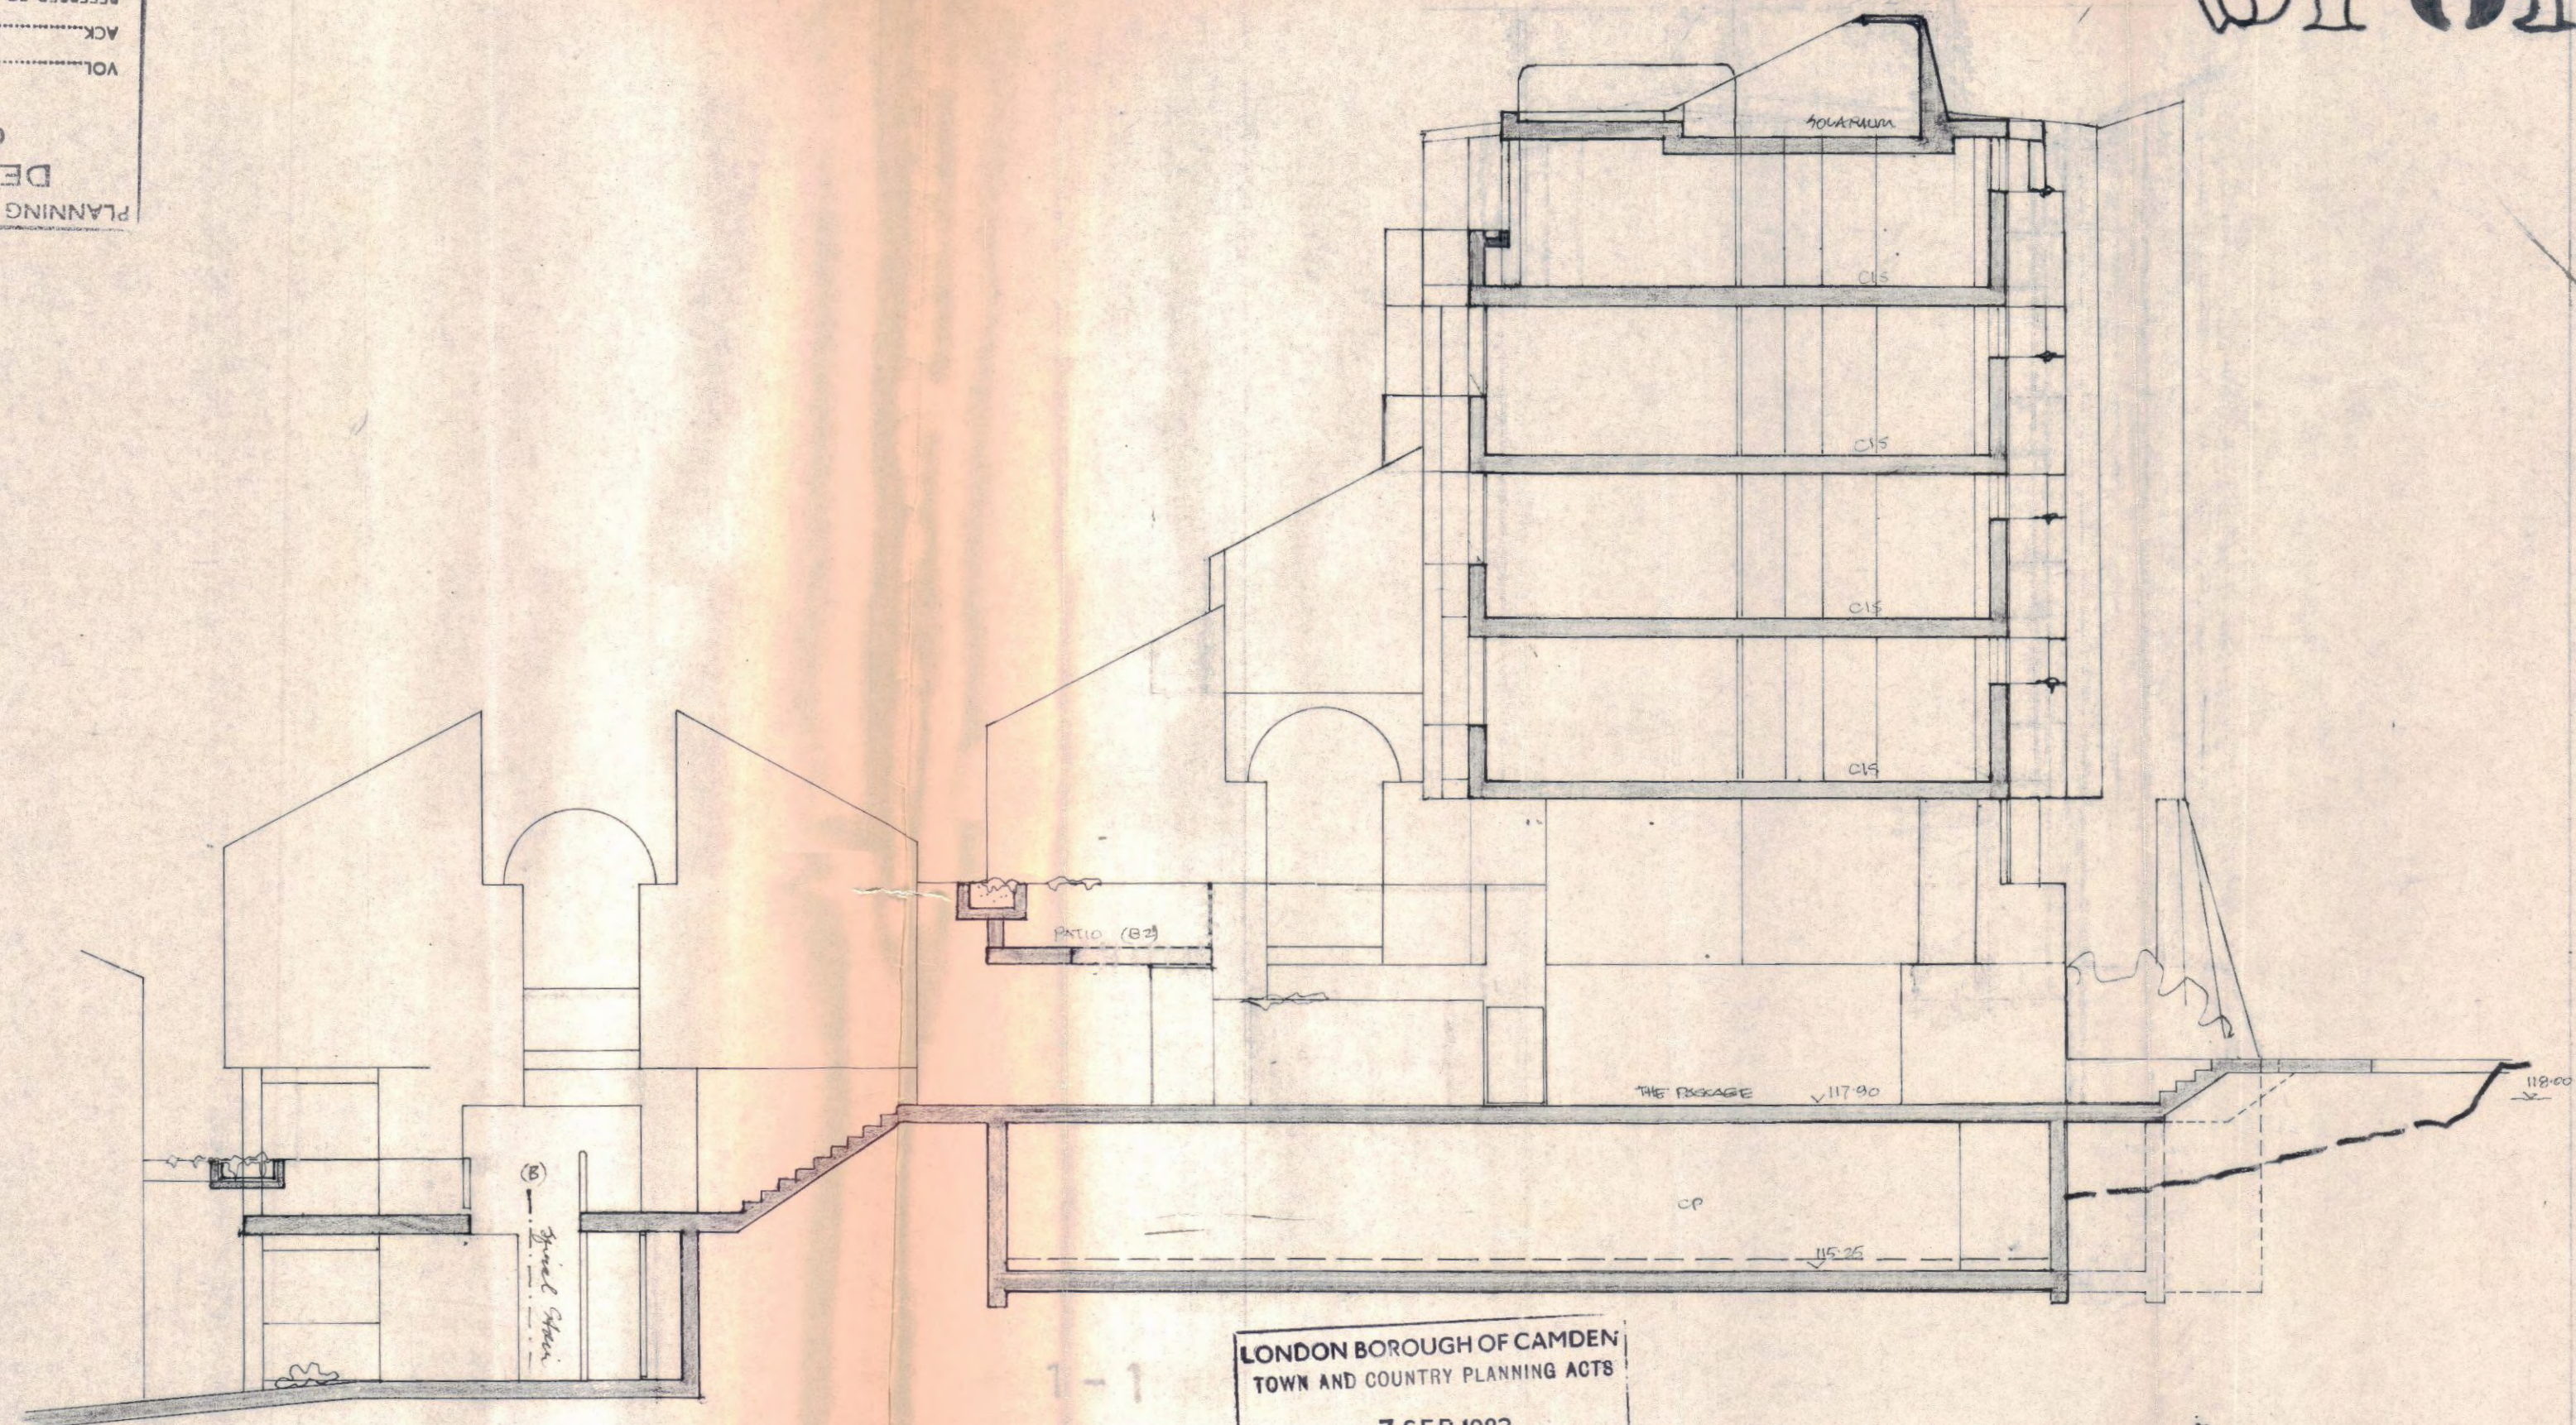

LONDON BOROUGH OF CAMDEN  
TOWN AND COUNTRY PLANNING ACTS  
7 SEP 1982  
PLANS ~~NOT~~ APPROVED  
ON BEHALF OF THE COUNCIL

\* Middle Floor Section

CT 15.4/A/34456(R3)