


SP 7Y

PLANNING AND COMMUNICATIONS
DEPARTMENT
CAMDEN
- 5 JUL 1982
VOL. ACK
REFERRED TO

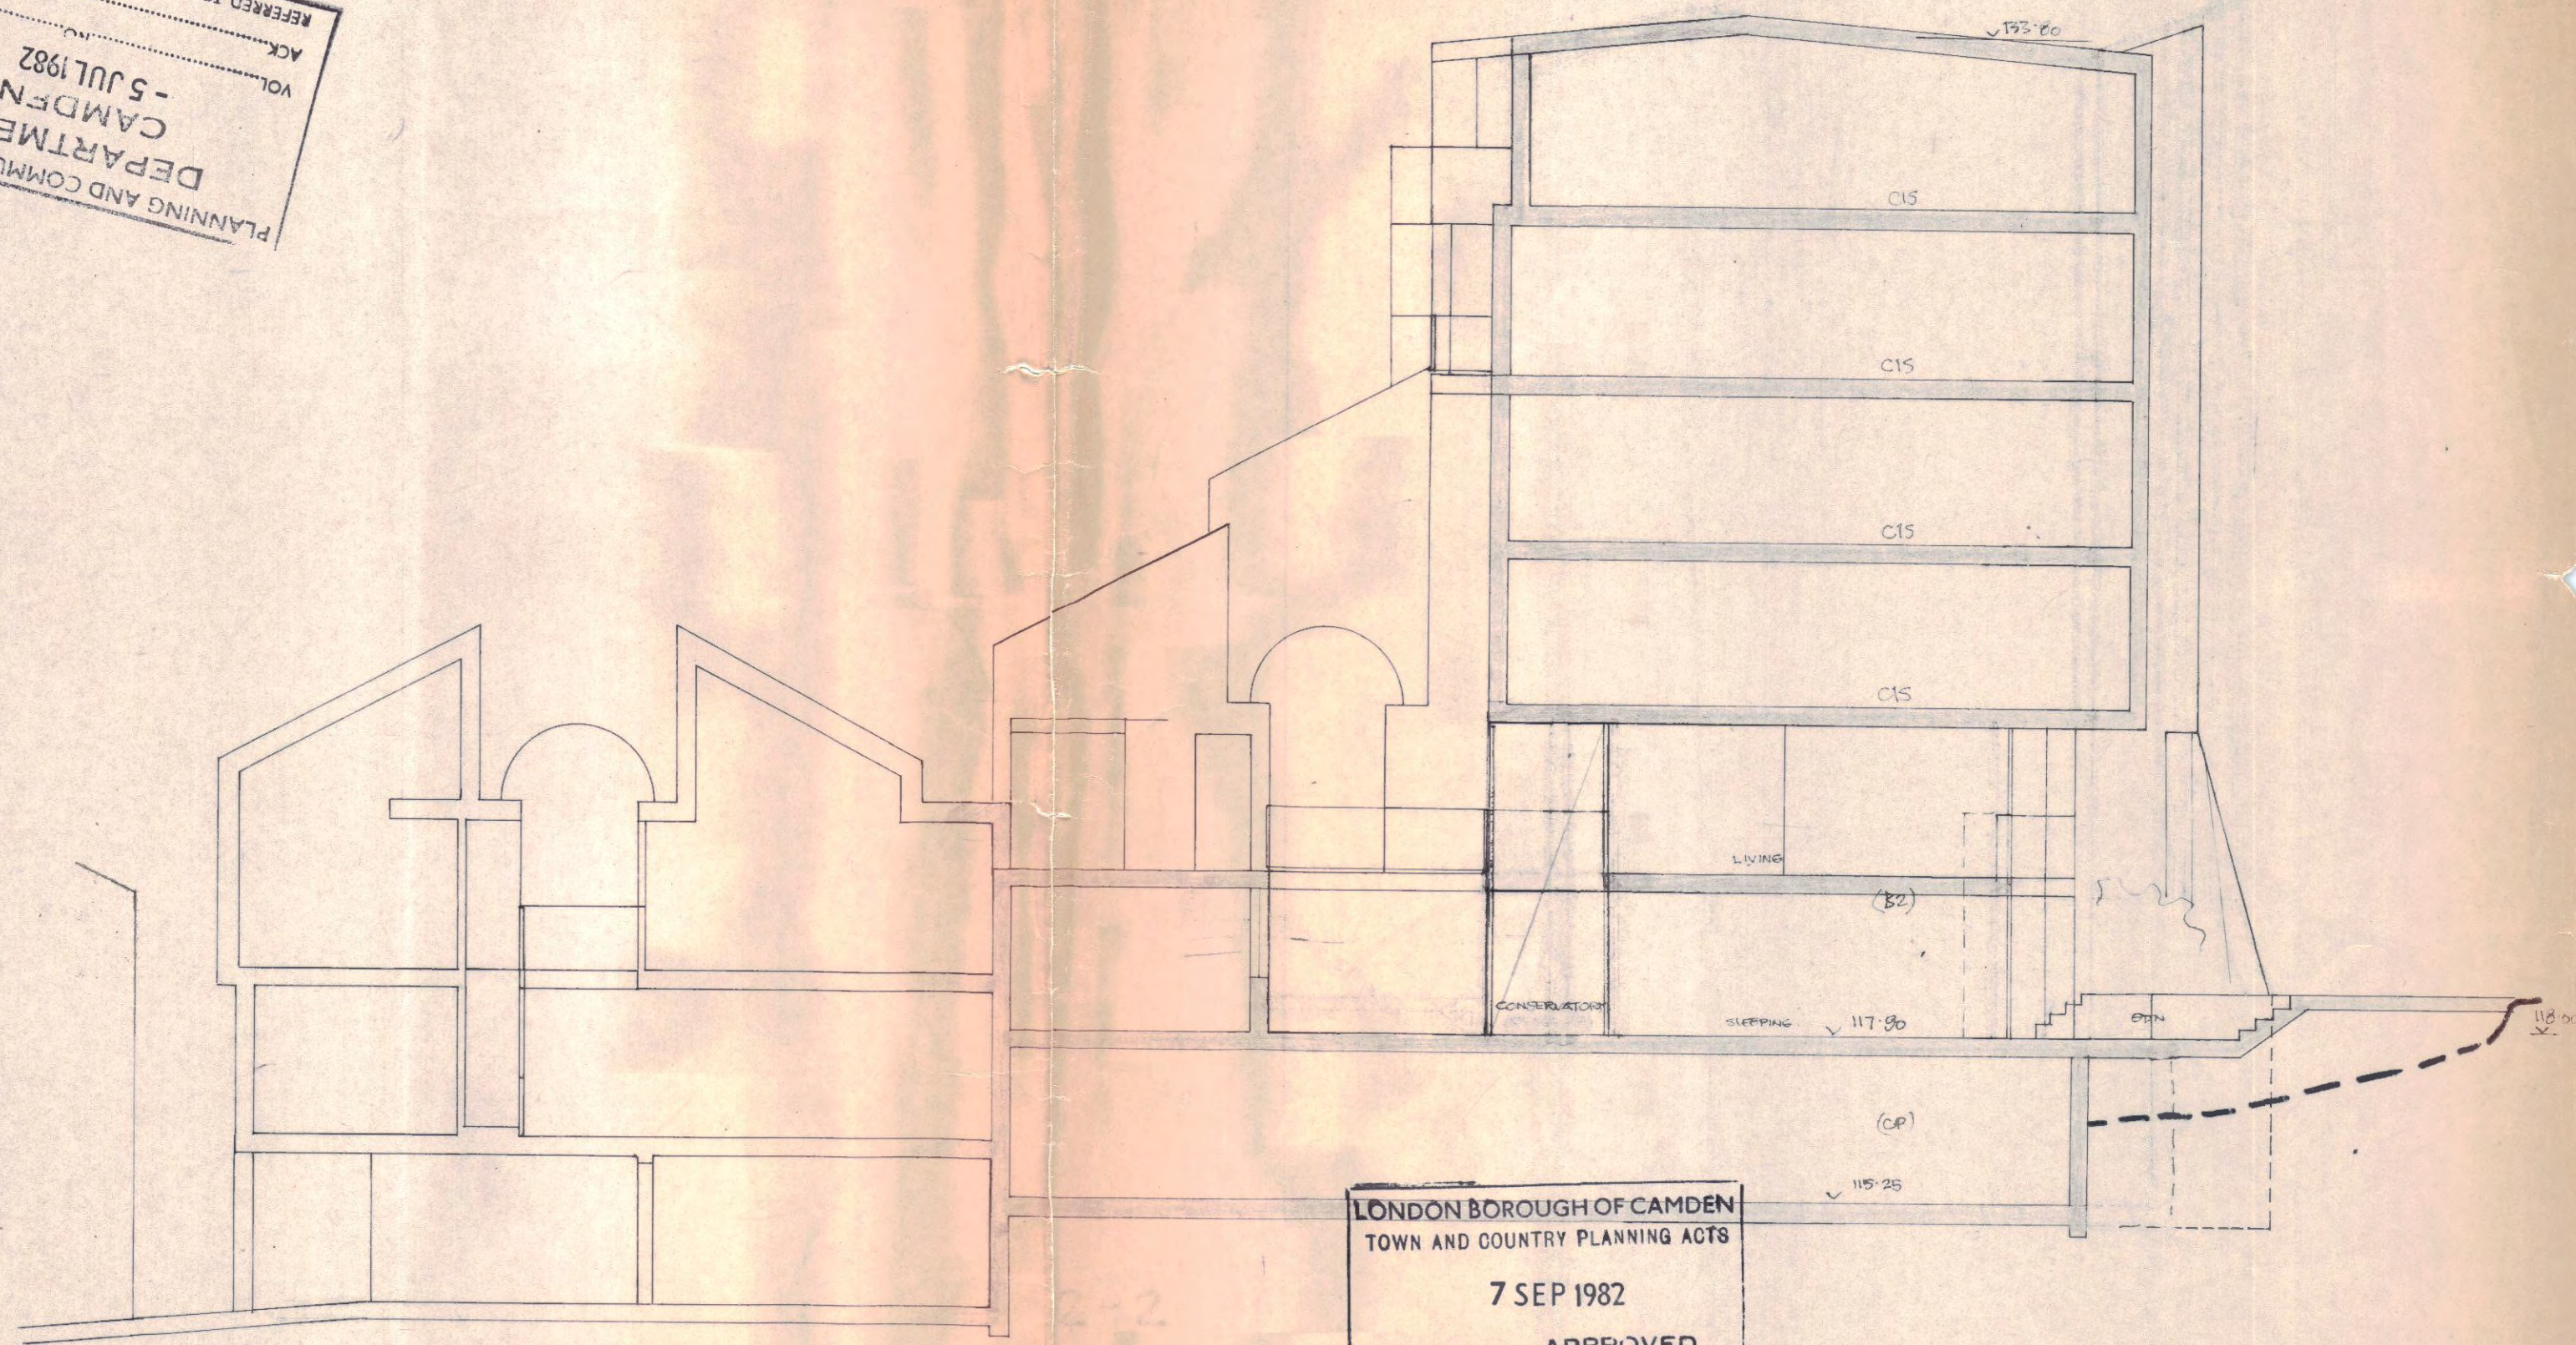

LONDON BOROUGH OF CAMDEN
TOWN AND COUNTRY PLANNING ACTS
7 SEP 1982
PLANS ~~NOT APPROVED~~ APPROVED
ON BEHALF OF THE COUNCIL

* Middle Floor Section

31

CTP/D5/H/A/34456(R).
→ SP2020 TOWER
B&S 1200000, 1982