



notes

PLANNING AND COMMUNICATIONS
DEPARTMENT
CAMDEN
- 5 JUL 1982
VOL.
ACK.
REFERRED TO

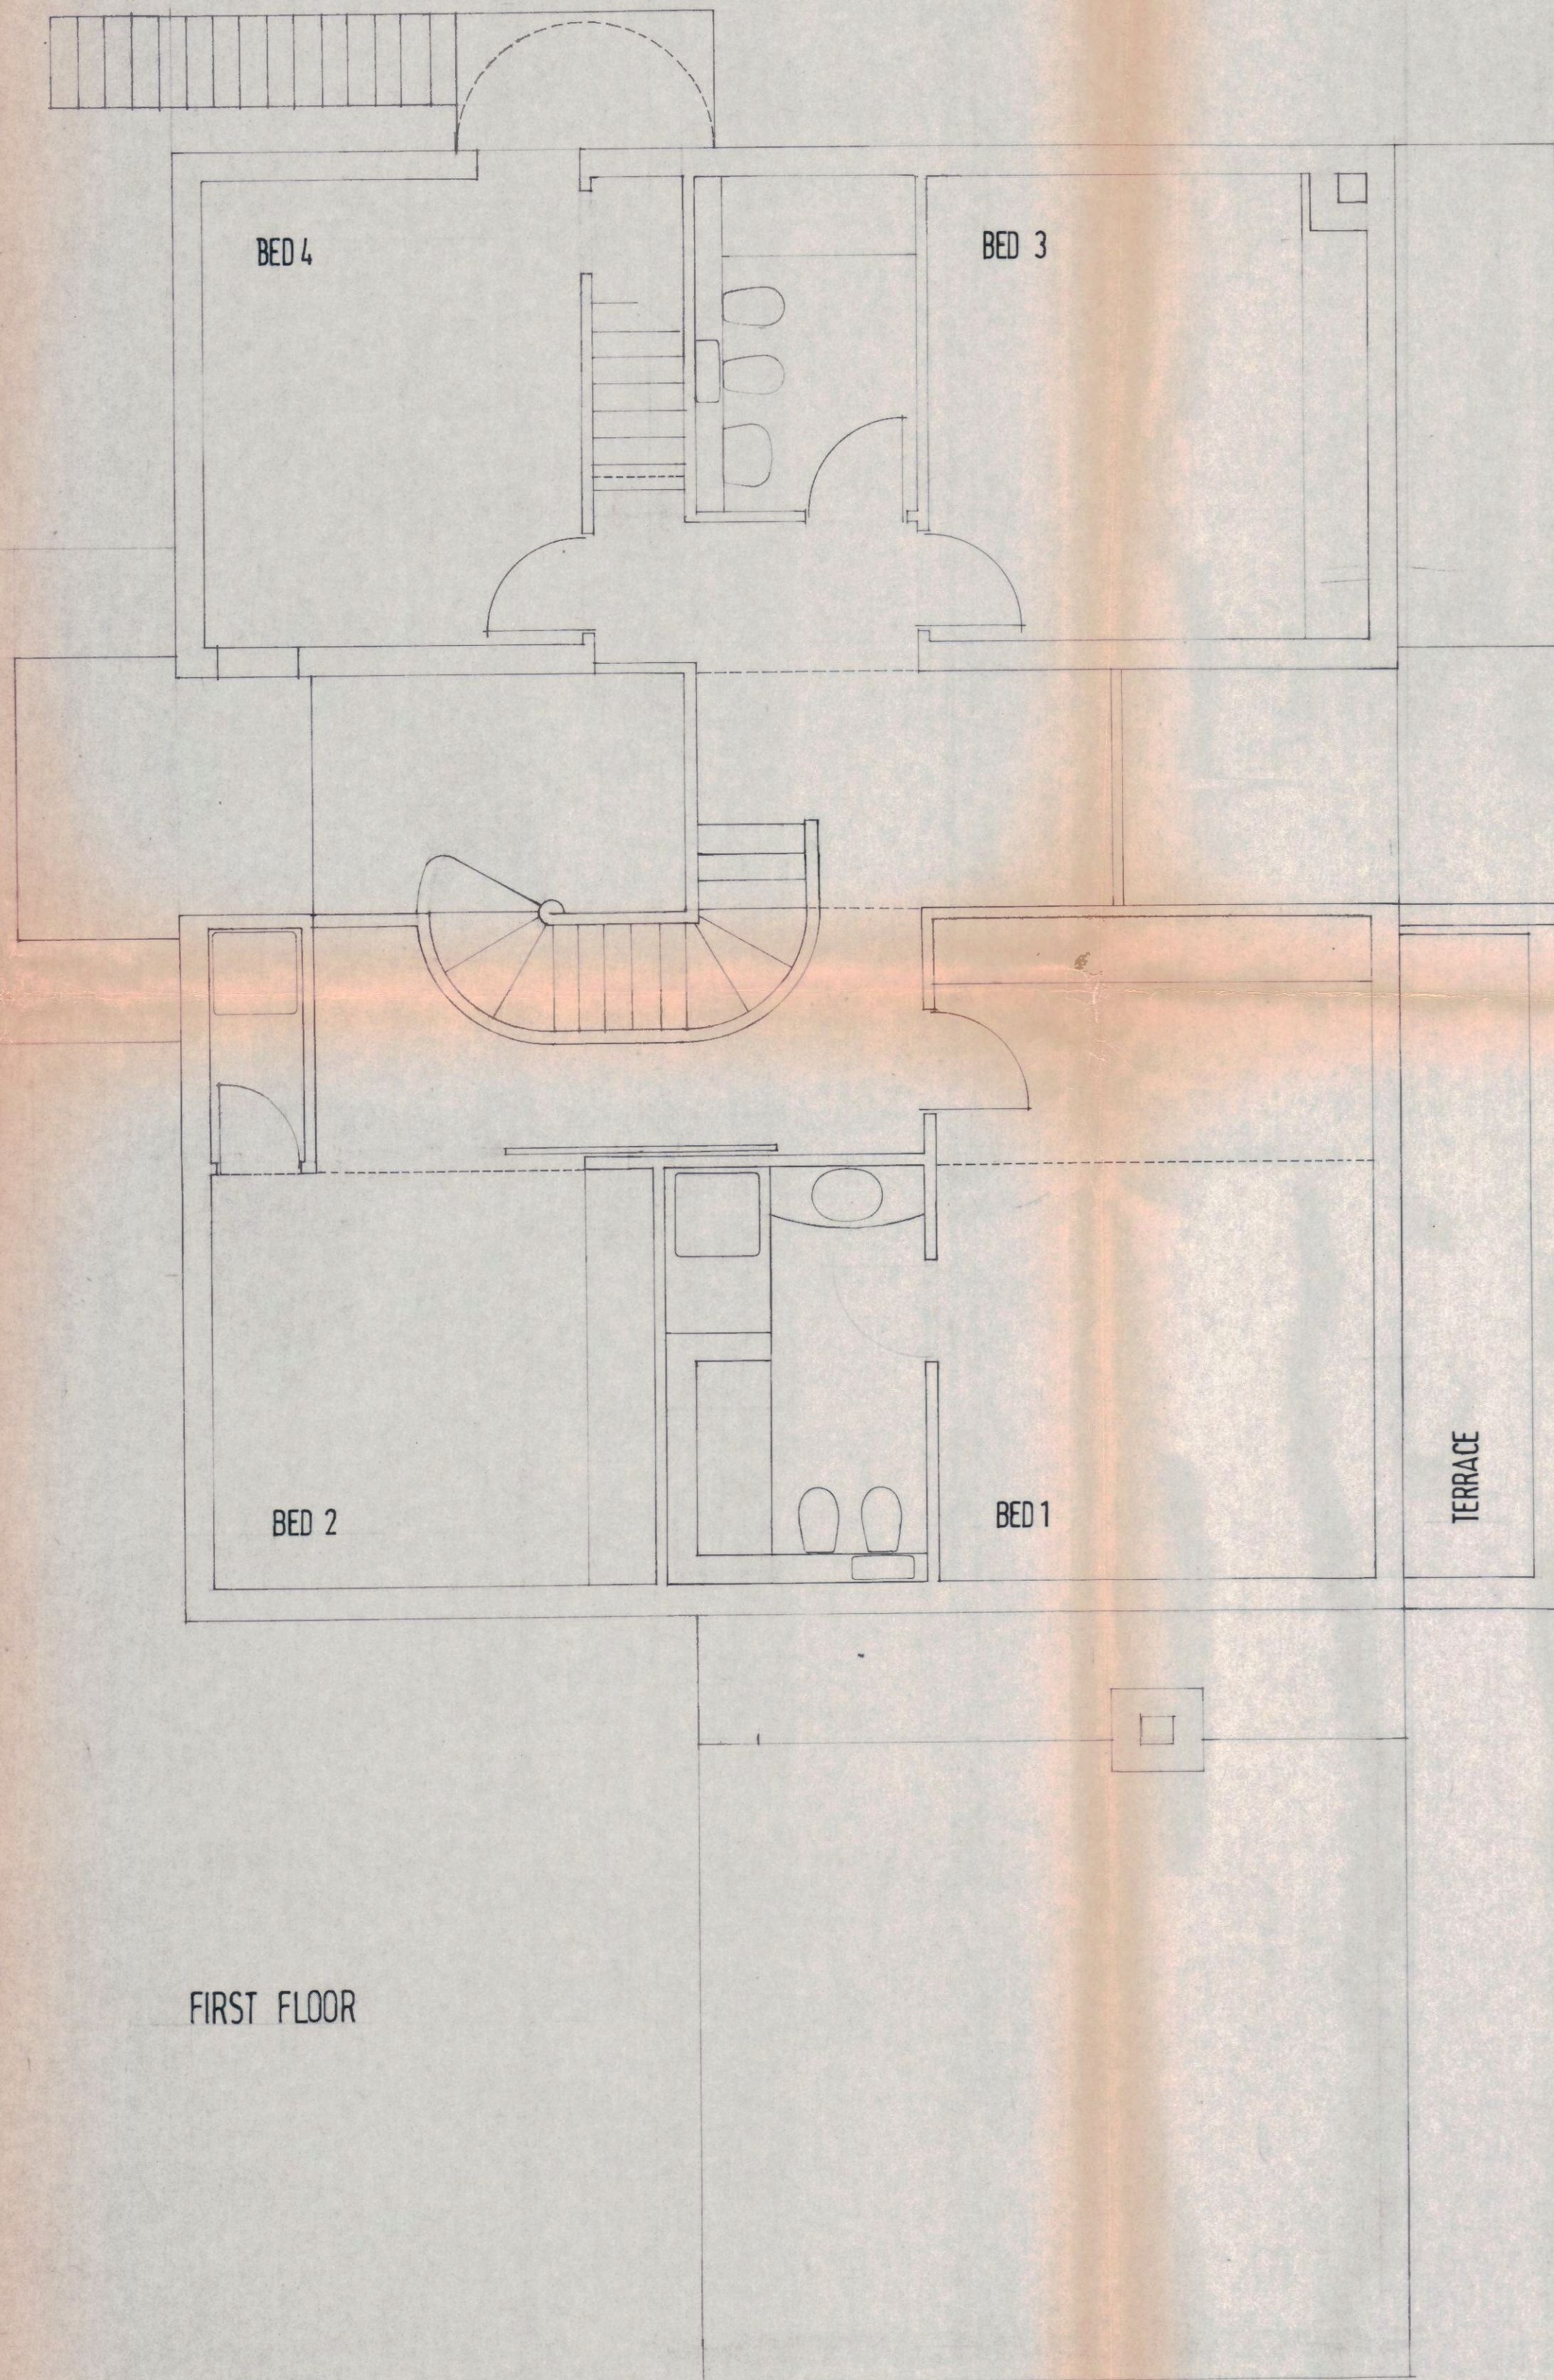

FIRST FLOOR

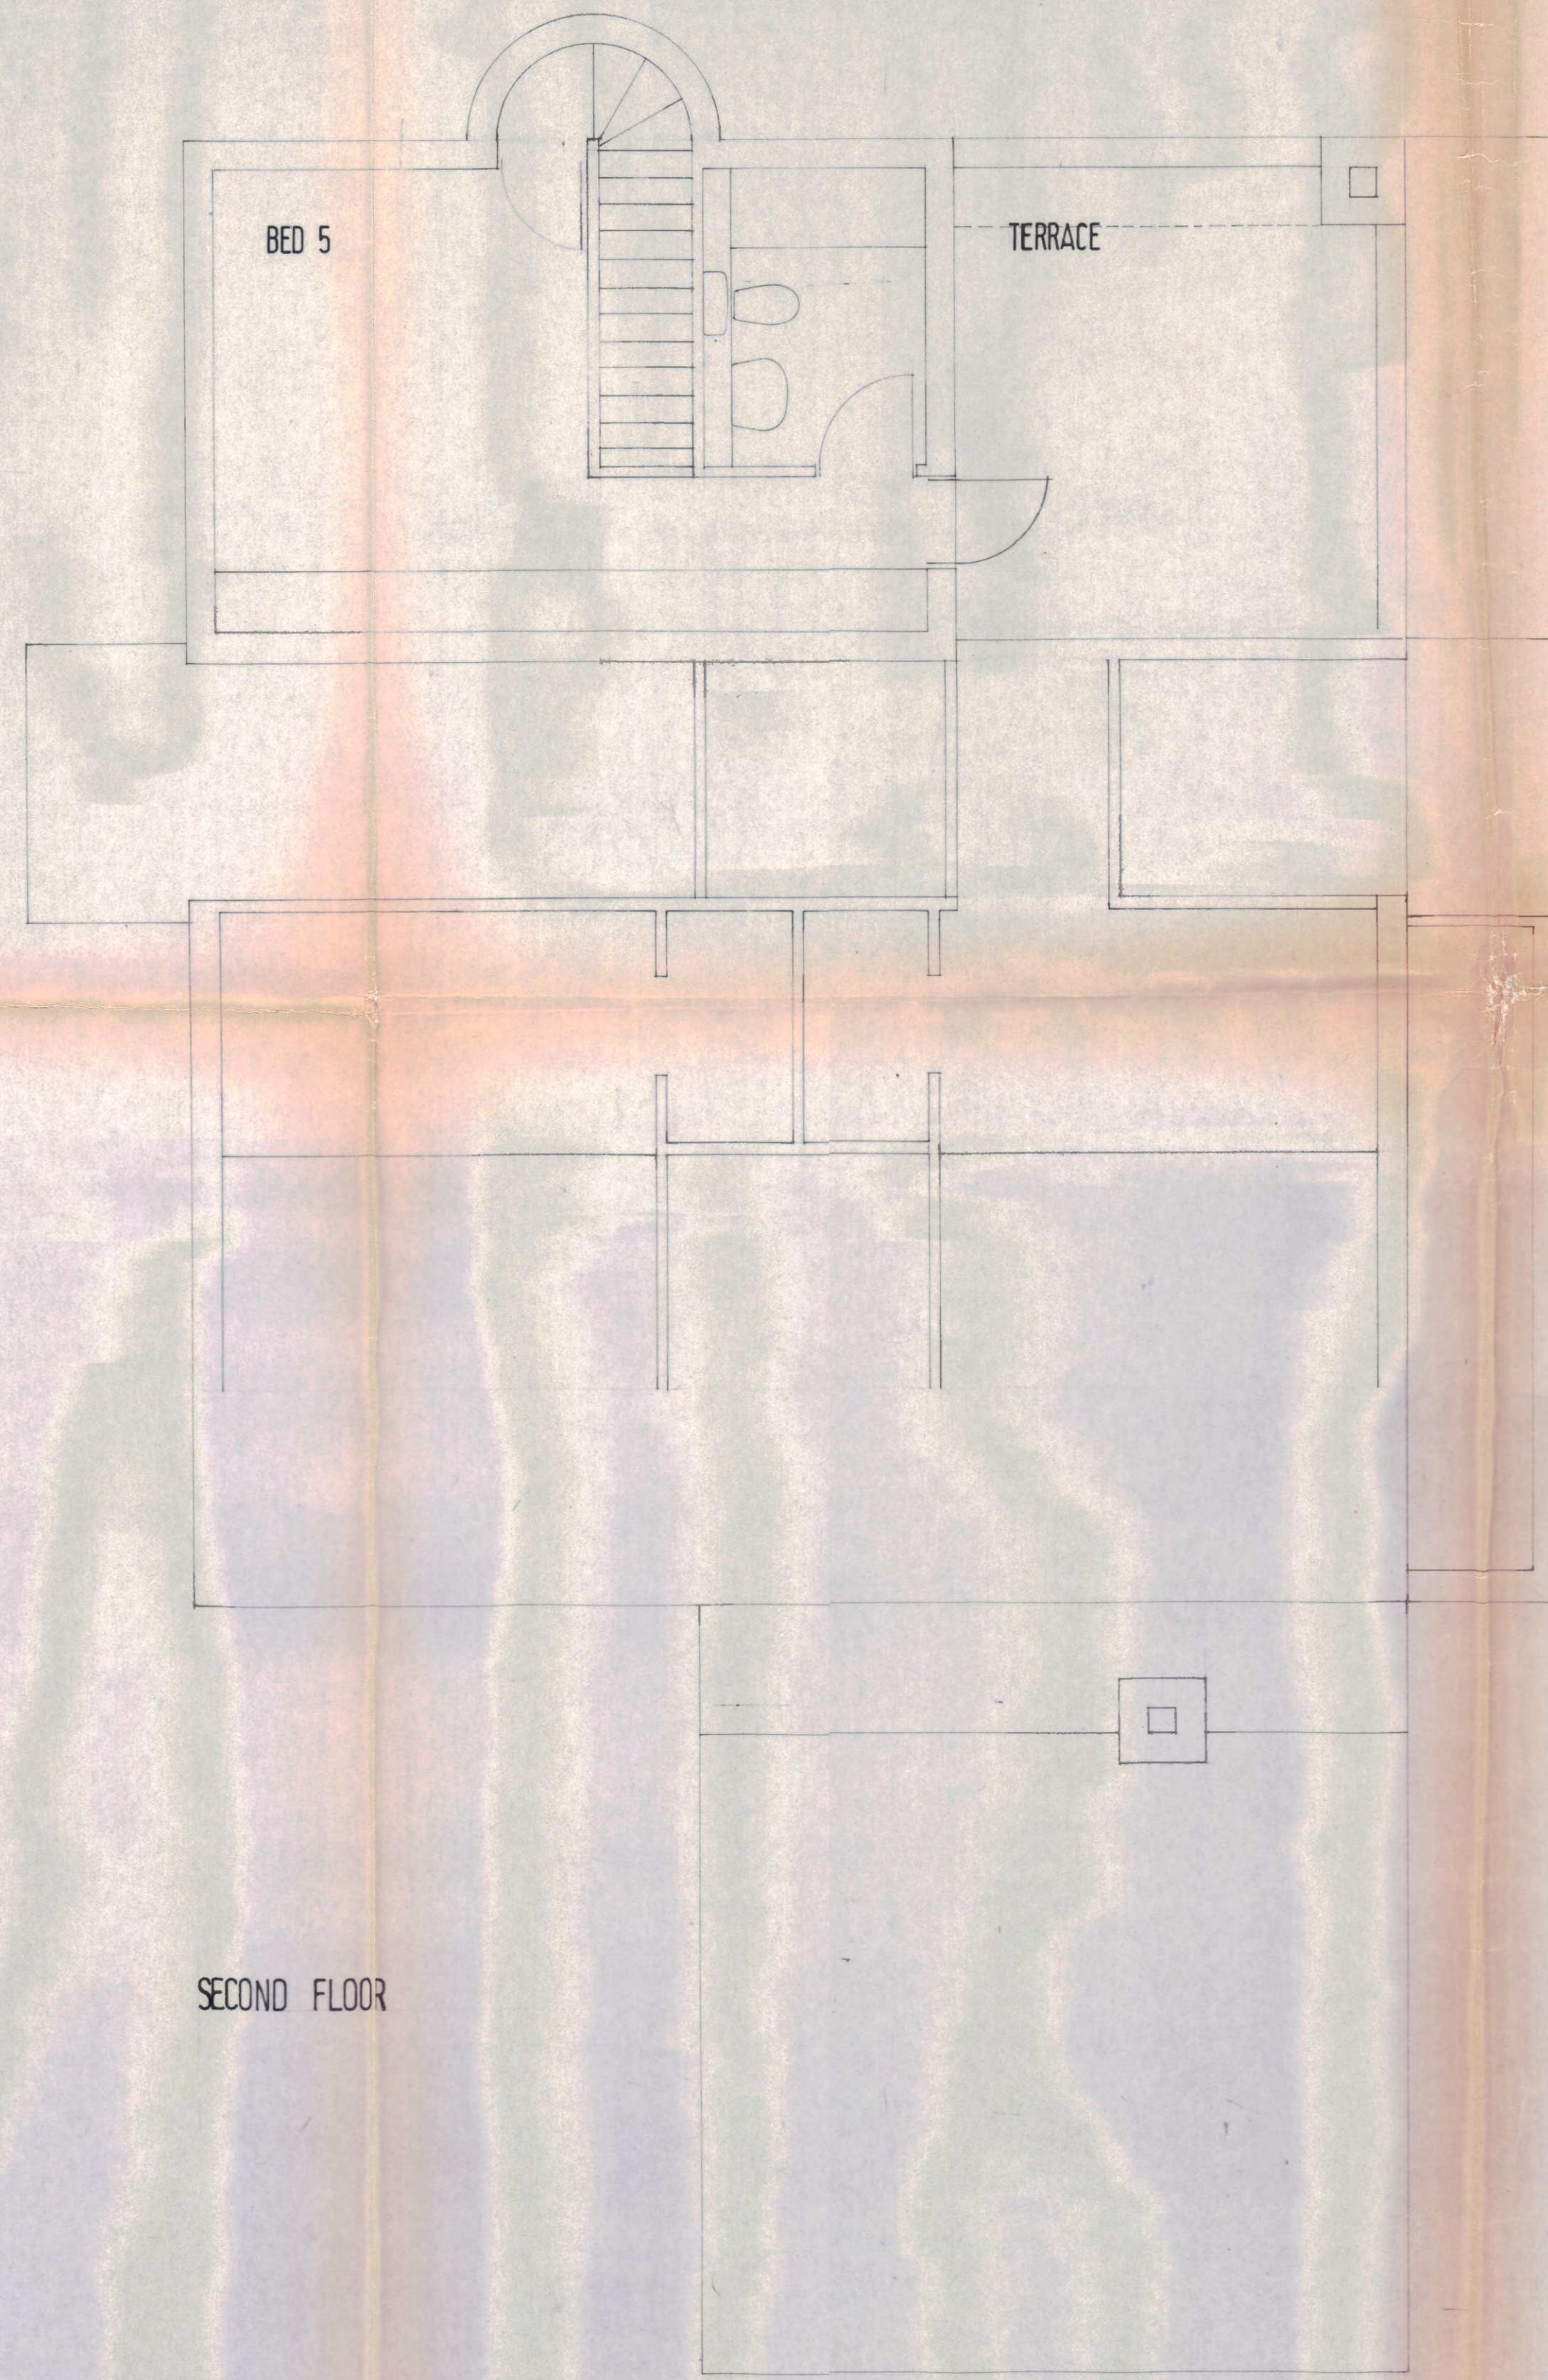

SECOND FLOOR

CTP/15/4/A/34456
(R3)

BAS, Architects
SPEDAN TOWER

drawing

PLANS
D+

LONDON BOROUGH OF CAMDEN
TOWN AND COUNTRY PLANNING ACTS
7 SEP 1982
PLANS APPROVED
ON BEHALF OF THE COUNCIL

no.	revision
scale 1:50	date 14/8/82

B.A.S.

SPIGY