
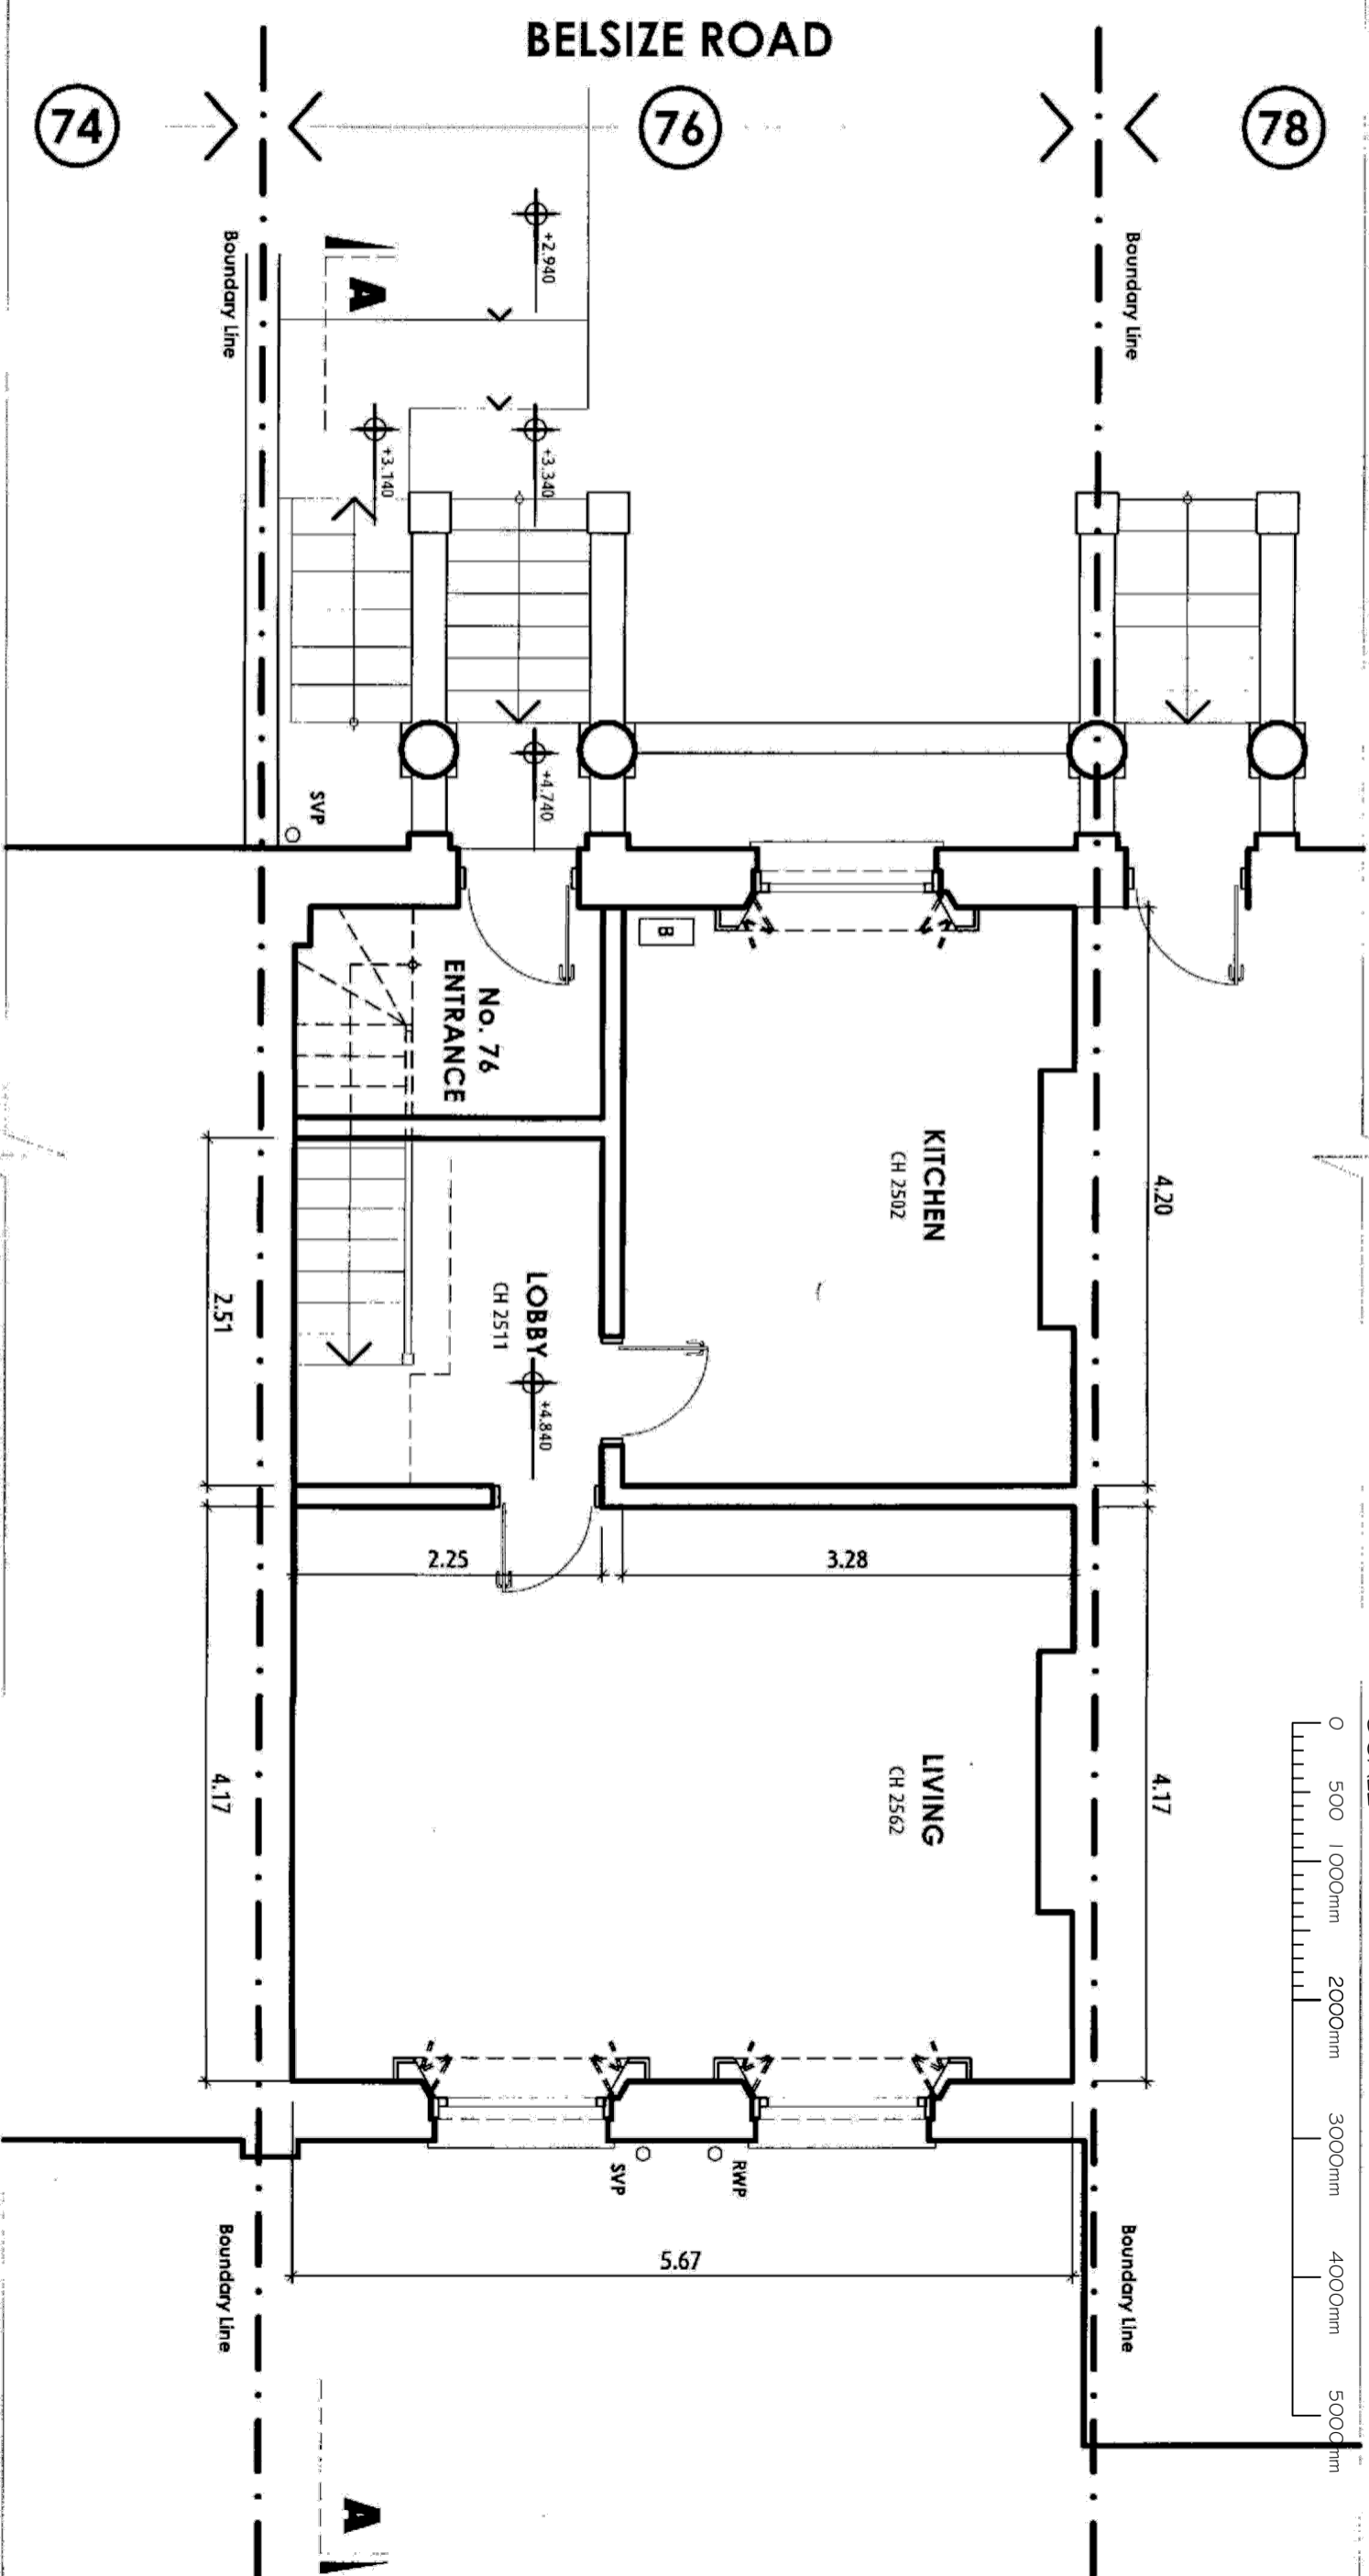


| Basic Symbols | CH | Ceiling Height | FC | Window floor to sill Height | INV | Invert Level | EX | Existing | RWP | Rain Water Pipe | GM | Gas Meter |
|---------------|----|----------------|----|------------------------------|-----|--------------|----|----------|-----|-----------------|----|-----------|
| | HH | Head Height | CL | Window sill to lintel Height | LV | Level | MH | Manhole | SVP | Soil Vent Pipe | B | Boiler |

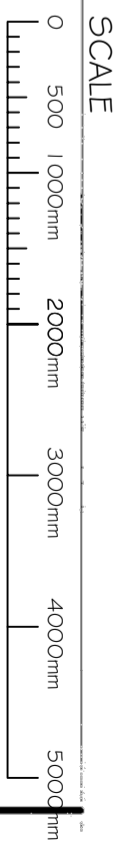

| | |
|------------------------------------|---------|
| 76A BELSIZE ROAD LONDON NW6 4TG | |
| EXISTING UPPER GROUND FLOOR | |
| SCALE @ A3 1:50 | DRG No. |
| SCALE @ A4 1:100 | 933-04 |