




Disclaimer
 This drawing should not be scaled.
 The contractor is to check all dimensions on site and inform the contract administrator/project manager of any discrepancies.
 All work is to comply in every aspect with the Building Regulations, Codes of Practice and British Standards.
 This drawing is to be read in conjunction with all other contract drawings and specifications.
 This drawing is copyrighted and must not be reproduced in any format or disclosed to any third party without the written consent of Tuffin Fensby Taylor LLP.

rev	date	details	by
1	09.01.19	W.C.'s revised to Unisex, Cleaners Store added.	bd
2	13.09.19	Drawings updated	CG
3	20/12/19	Ramp removed	bd
4	07.01.20	Dist. board & Water heater added.	bd
5	15.01.20	Tertiary Room & Corridor reverted back to previous issue.	bd

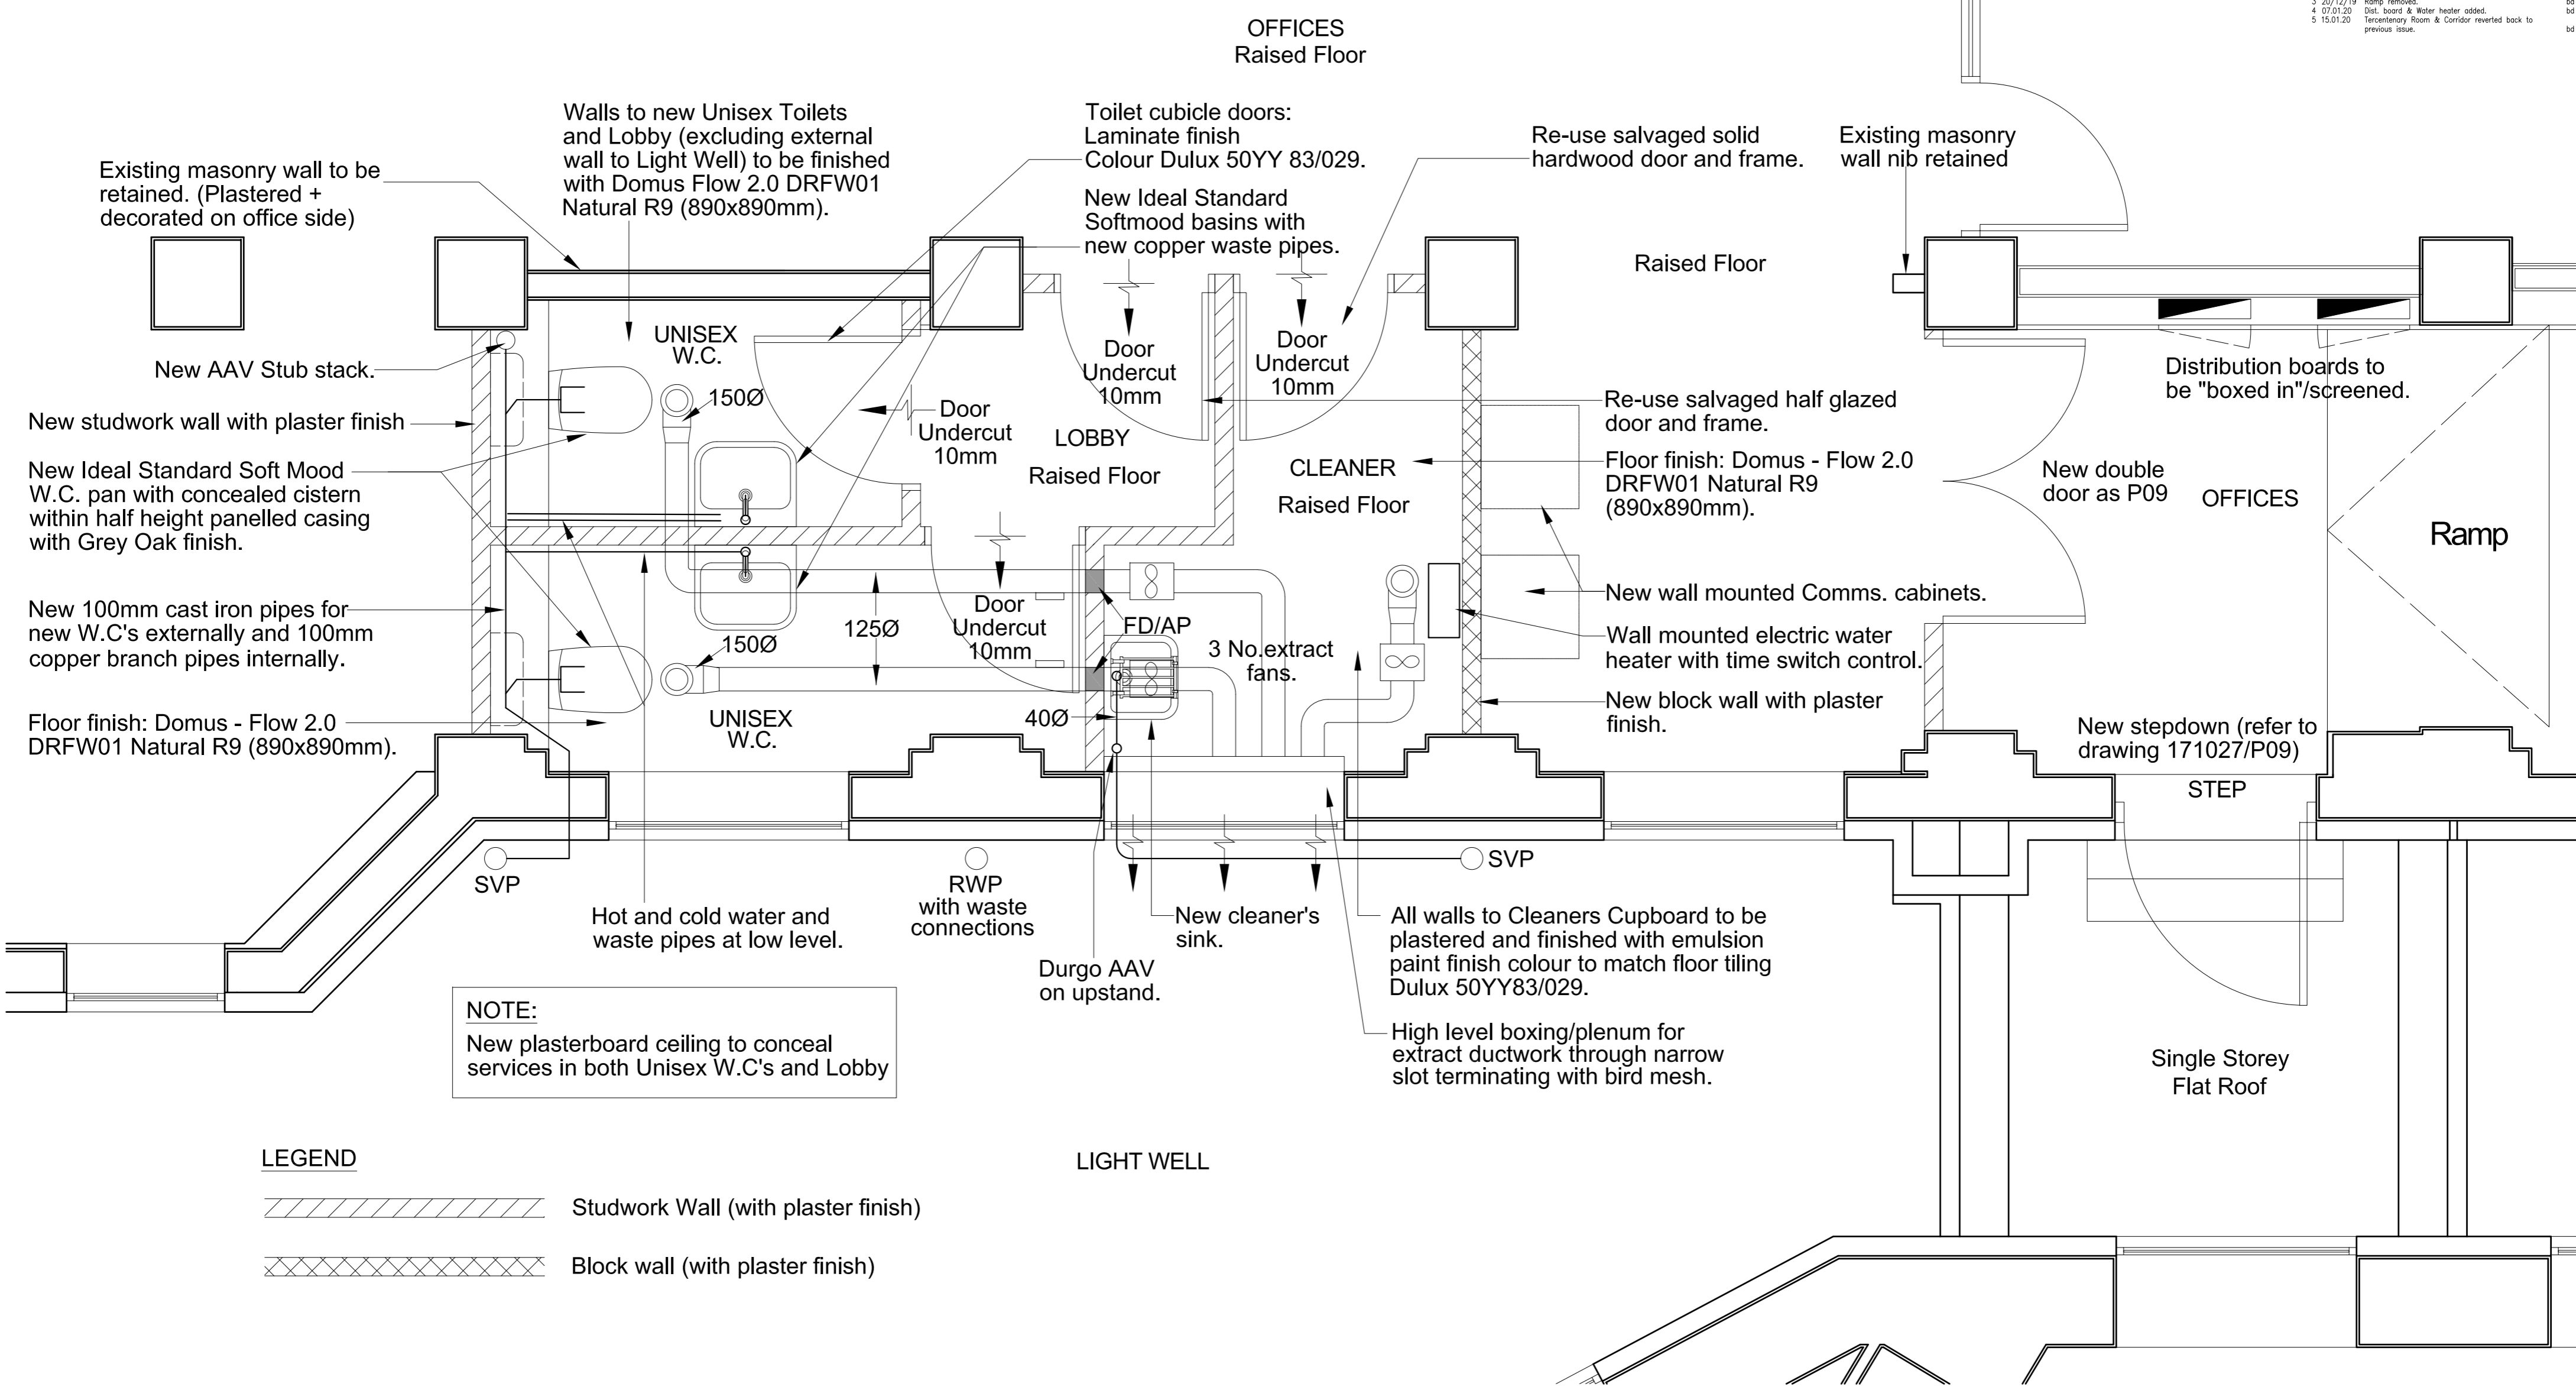

NOTE:
 New plasterboard ceiling to conceal services in both Unisex W.C.'s and Lobby

LEGEND

 Studwork Wall (with plaster finish)
 Block wall (with plaster finish)

CLIENT UNITED GRAND LODGE OF ENGLAND DRAWN TFT
 PROJECT UNITED GRAND LODGE OF ENGLAND SCALE @ A2 1:25
 DRAWING Upper Ground Floor Lodge Rooms 18 & 19 DATE Sept 2019
 Proposed Unisex W.C.'s & Cleaners' Store



PROJECT No. 171027 DRAWING No. P05 REV 5