


Flat Plan

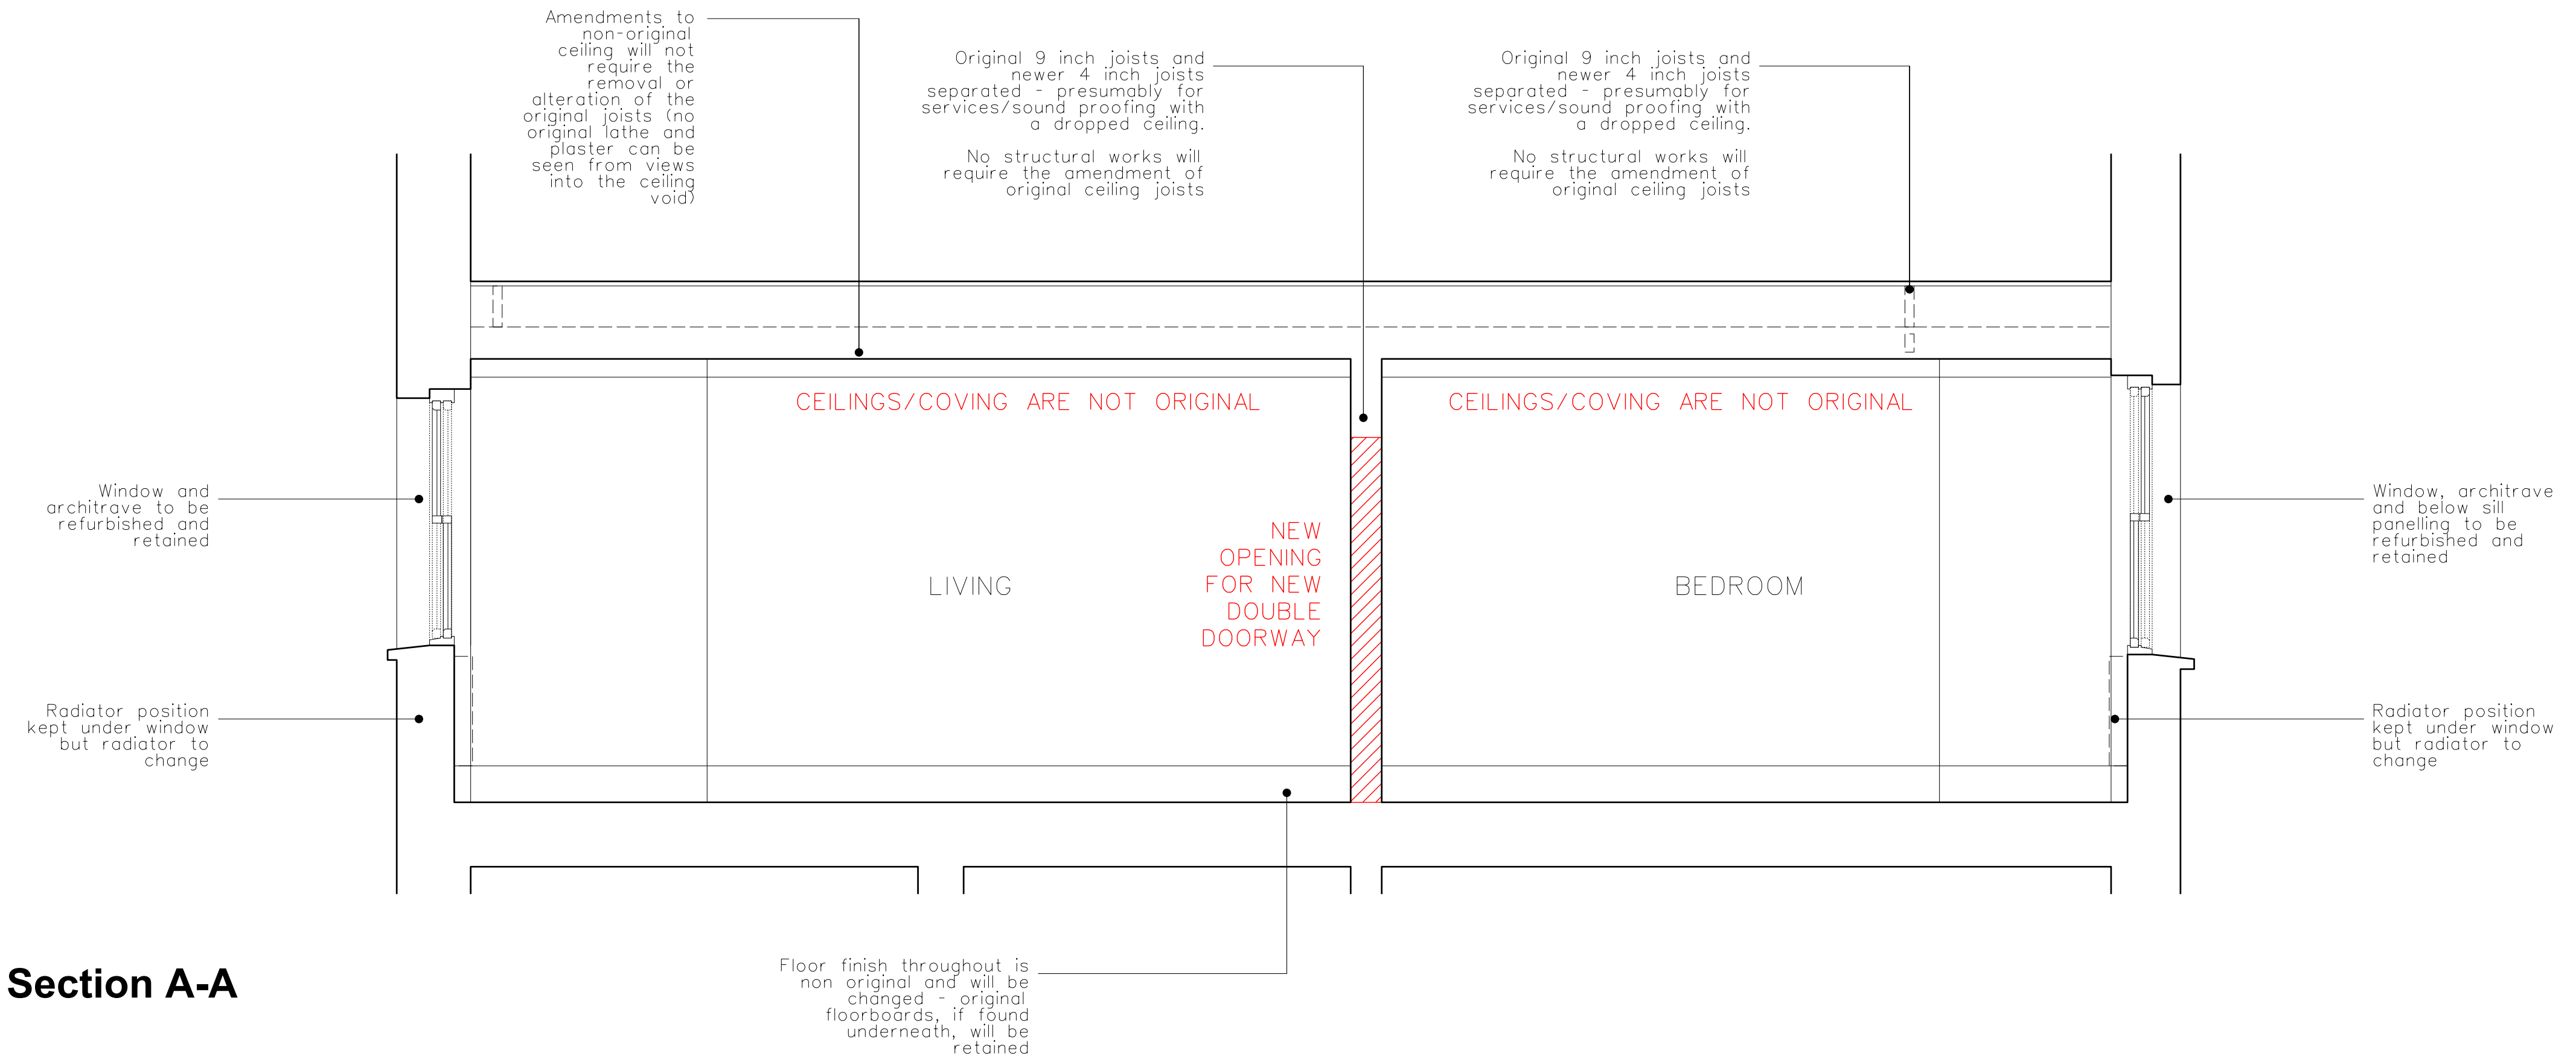

Section A-A

WOODROW
ARCHITECTS

wdrw.co.uk
studio@wdrw.co.uk
+44(0)7754 874 186
6A St Elmo Road
London, W12 9EA

REV	DATE	NOTES
A	23.09.19	ISSUED TO CLIENT
B	22.10.19	ISSUED FOR LISTED BUILDING CONSENT
C	27.10.19	ISSUED FOR LISTED BUILDING CONSENT

PROJECT

Flat 4, 3 Gloucester Crescent, NW1 7DS

CLIENT

Ryan D'Souza

STRUCTURAL ENGINEER

J Friis Consulting Structural Eng's

CODE

GCF

DRAWING STATUS

Existing Drawings

DRAWING

Proposed Modifications to Existing

SCALE

1:25@A1/1:50@A3

DRAWING NUMBER

GCF_101

Rev

C

Copyright: Woodrow Architects Ltd. (Registered in England & Wales no. 9668504) - George Woodrow RIBA (ARB079779K). Note: This drawing is descriptive design intent only and is not to be used for construction. All dimensions to be checked on site and not scaled from this drawing. Any discrepancies are to be reported to the Architect.