




NOTE:  
PROPOSALS TO BE  
READ IN  
CONJUNCTION  
WITH APPROVED  
APPLICATIONS REF  
NO. 2019/5373/P  
AND 2019/5433/P.

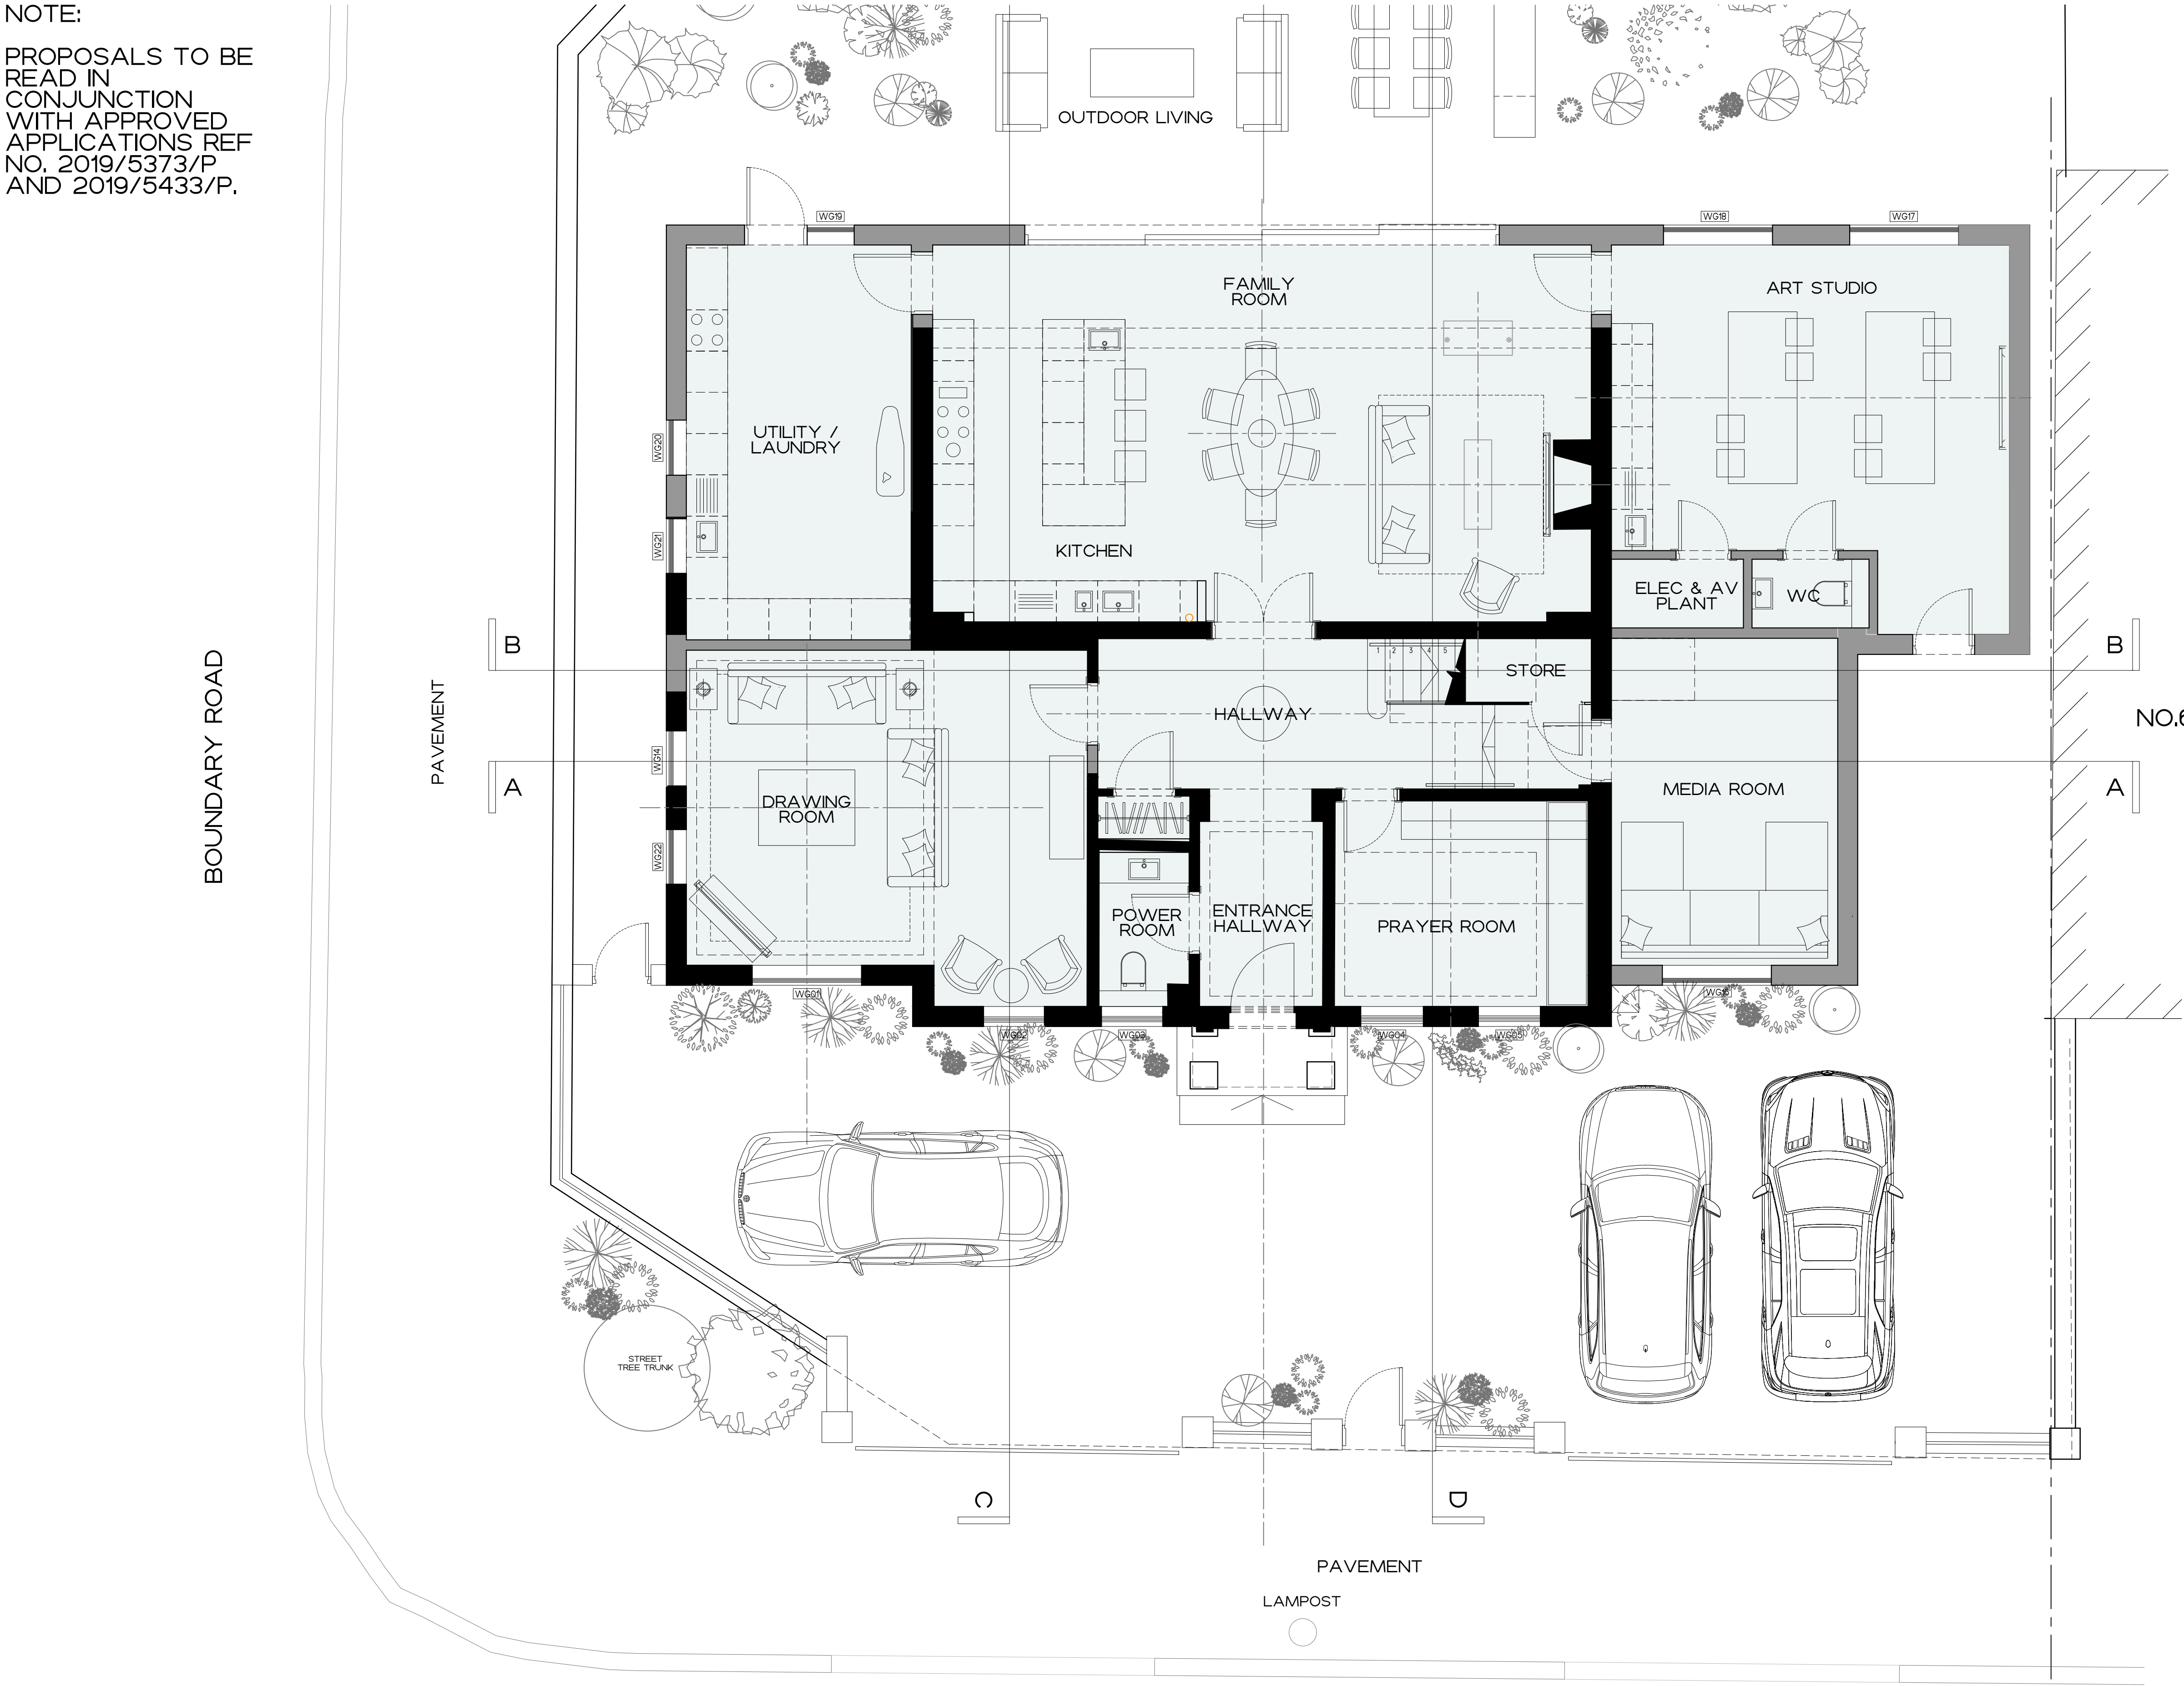

PROPOSED  
GROUND FLOOR

**DISCLAIMER**  
THIS DRAWING IS THE COPYRIGHT OF RIGBY & RIGBY. DO NOT SCALE. ALL DIMENSIONS TO BE CHECKED  
ON SITE. PLEASE REFER TO WWW.RIGBYANDRIGBY.COM/LEGAL FOR ALL TERMS & CONDITIONS.

**REVISIONS**  
A 19.12.19 Updated following client comments  
B 12.02.20 Updated following revised planning layouts

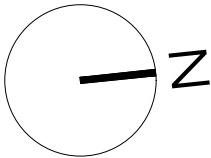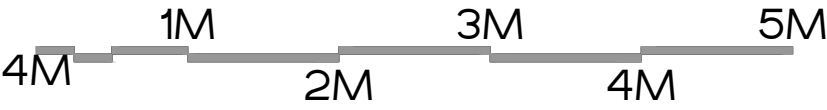

7 ST JOHNS WOOD PARK  
CAMDEN  
PROPOSED FRONT GATES  
GROUND FLOOR PLAN  
187\_850 REV B  
1:50 @ A1, 1:100 @ A3  
PRELIMINARY

RIGBY & RIGBY

+44 (0)20 3418 0446  
RIGBYANDRIGBY.COM

NOTE:

PROPOSALS TO BE  
READ IN  
CONJUNCTION  
WITH APPROVED  
APPLICATIONS REF  
NO. 2019/5373/P  
AND 2019/5433/P.





PROPOSED  
FRONT ELEVATION

DISCLAIMER

THIS DRAWING IS THE COPYRIGHT OF RIGBY & RIGBY. DO NOT SCALE. ALL DIMENSIONS TO BE CHECKED ON SITE. PLEASE REFER TO [WWW.RIGBYANDRIGBY.COM/LEGAL](http://WWW.RIGBYANDRIGBY.COM/LEGAL) FOR ALL TERMS & CONDITIONS.

REVISIONS

- |   |          |  |
|---|----------|--|
| A | 19.12.19 | Updated following client comments          |
| B | 12.02.20 | Updated following revised planning layouts |

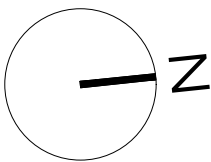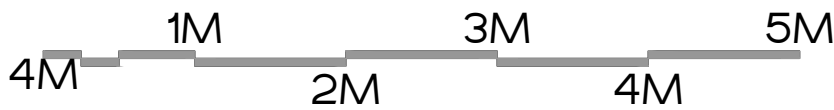

7 ST JOHNS WOOD PARK  
CAMDEN  
PROPOSED FRONT GATES  
FRONT EXTERNAL ELEVATION  
187\_851 REV B  
1:50 @ A1, 1:100 @ A3  
PRELIMINARY

RIGBY & RIGBY

+44 (0)20 3418 0446  
[RIGBYANDRIGBY.COM](http://RIGBYANDRIGBY.COM)

NOTE:

PROPOSALS TO BE  
READ IN  
CONJUNCTION  
WITH APPROVED  
APPLICATIONS REF  
NO. 2019/5373/P  
AND 2019/5433/P.





## PROPOSED STREETSCENE ELEVATION

## DISCLAIMER

THIS DRAWING IS THE COPYRIGHT OF RIGBY & RIGBY. DO NOT SCALE, ALL DIMENSIONS TO BE CHECKED ON SITE. PLEASE REFER TO [WWW.RIGBYANDRIGBY.COM/LEGAL](http://WWW.RIGBYANDRIGBY.COM/LEGAL) FOR ALL TERMS & CONDITIONS.

## REVISIONS

A 19.12.19 Updated following client comments  
B 12.02.20 Updated following revised planning layouts

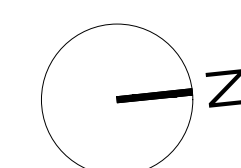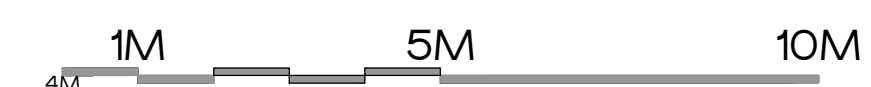

**7 ST JOHNS WOOD PARK  
CAMDEN  
PROPOSED FRONT GATES  
STREET SCENE  
187\_852 REV B  
1:100 @ A1, 1:200 @ A3  
PRELIMINARY**

RIGBY & RIGBY

+44 (0)20 3418 0446  
RIGBYANDRIGBY.COM

