



183 North


183 South

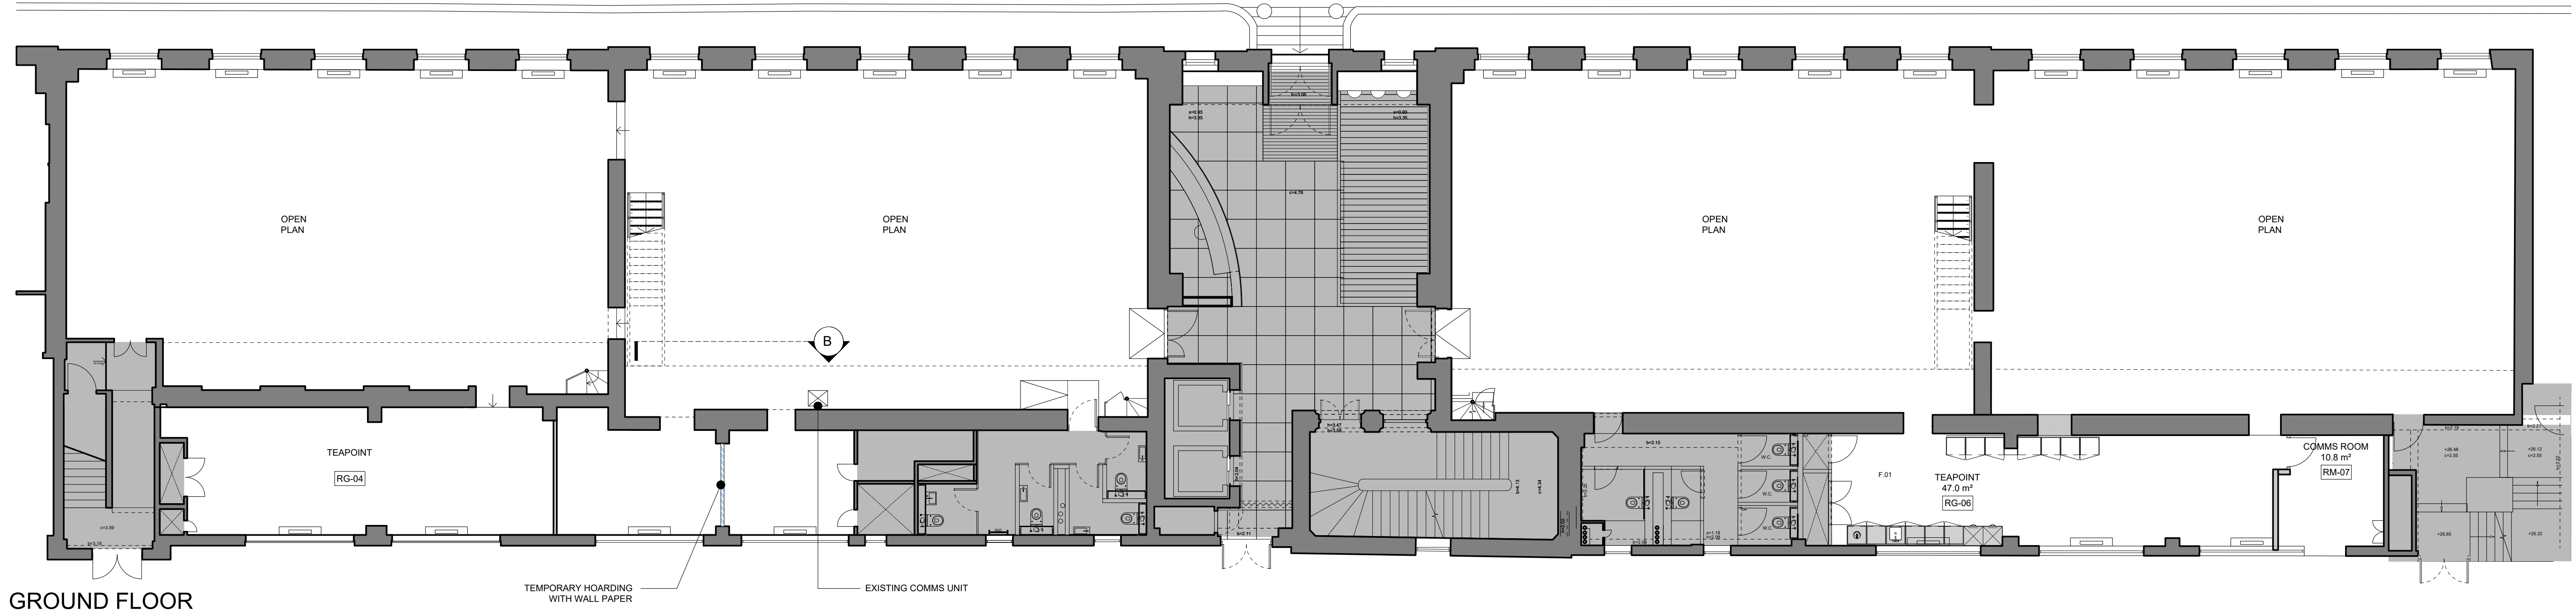

GROUND FLOOR

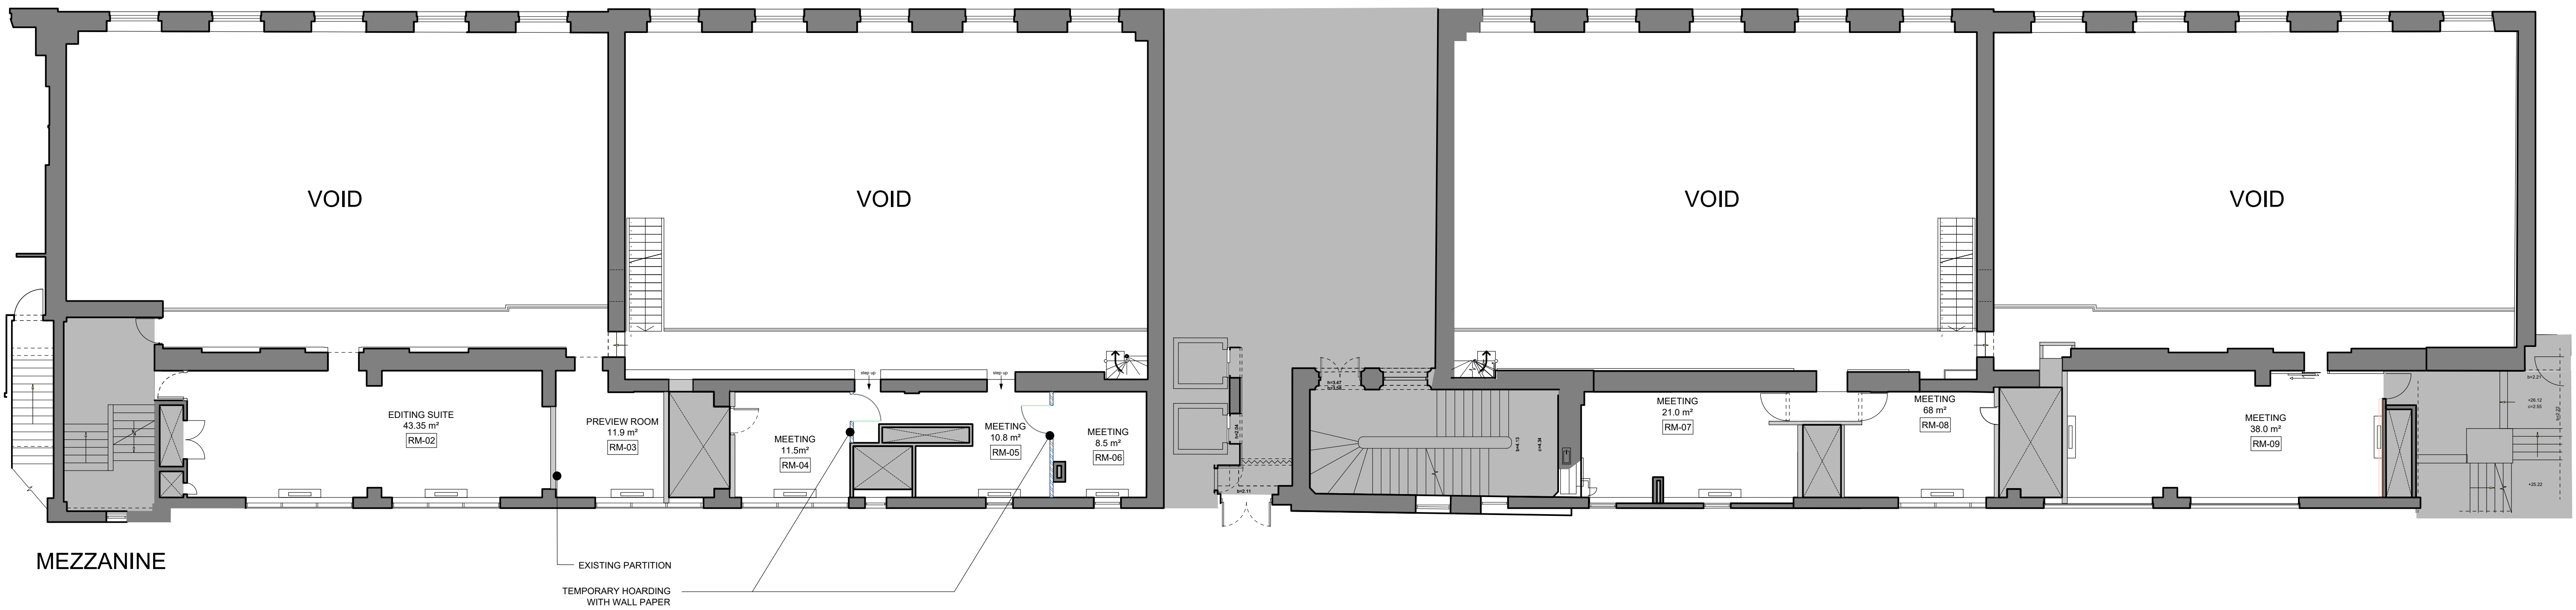


MEZZANINE

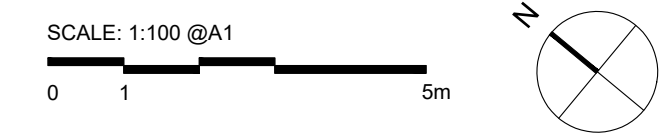

- GENERAL NOTES:**
- DO NOT scale from this drawing.
 - All drawings and dimensions must be checked on site before commencing any work or making any shop drawings. ANY discrepancies are to be notified to Tetris Projects Ltd immediately.
 - ALL dimensions are in millimetres unless stated otherwise.
 - This drawing is to be read in conjunction with all other relevant drawings, specifications and other information.
 - Any information shown in colour, will require the user to view/print in colour, for accurate representation.
 - All work is to be carried out in accordance with the current EU and UK Regulations.
 - This drawing is the property of Tetris Projects Ltd and must not be copied, reproduced, retained or disclosed by any unauthorised person, wholly or in part, without the consent in writing of Tetris.

REV.	DATE	REASON FOR ISSUE	BY/CHK
-	25.10.19	ISSUED FOR LISTED BUILDING CONSENT APPLICATION	AL/ND
A	25.02.20	UPDATED FOLLOWING ADVICE FROM CONSERVATION OFFICER	AL/ND

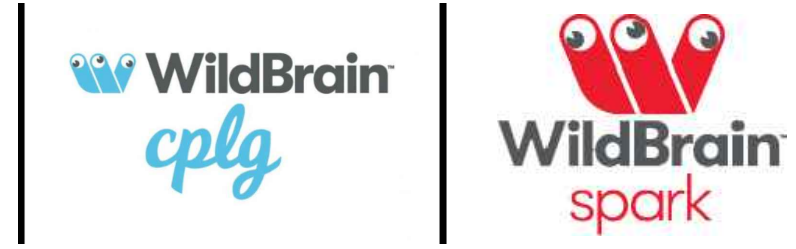

30 Warwick Street | London | W1B 5NH | UK
T: +44 (0) 20 7493 4933 | E: info@tetris-db.com

Status: PLANNING		
Project: NORTH & SOUTH 183-203 EVERSOLT ST LONDON	Drawn by: AL	Checked by: ND
Title: GENERAL ARRANGEMENT GRD FLOOR & MEZZANINE EXISTING	Date: 04.10.19	Scale @ A1: 1:100
Project No: 19050	Drawing No: P.100E	Revision: A