




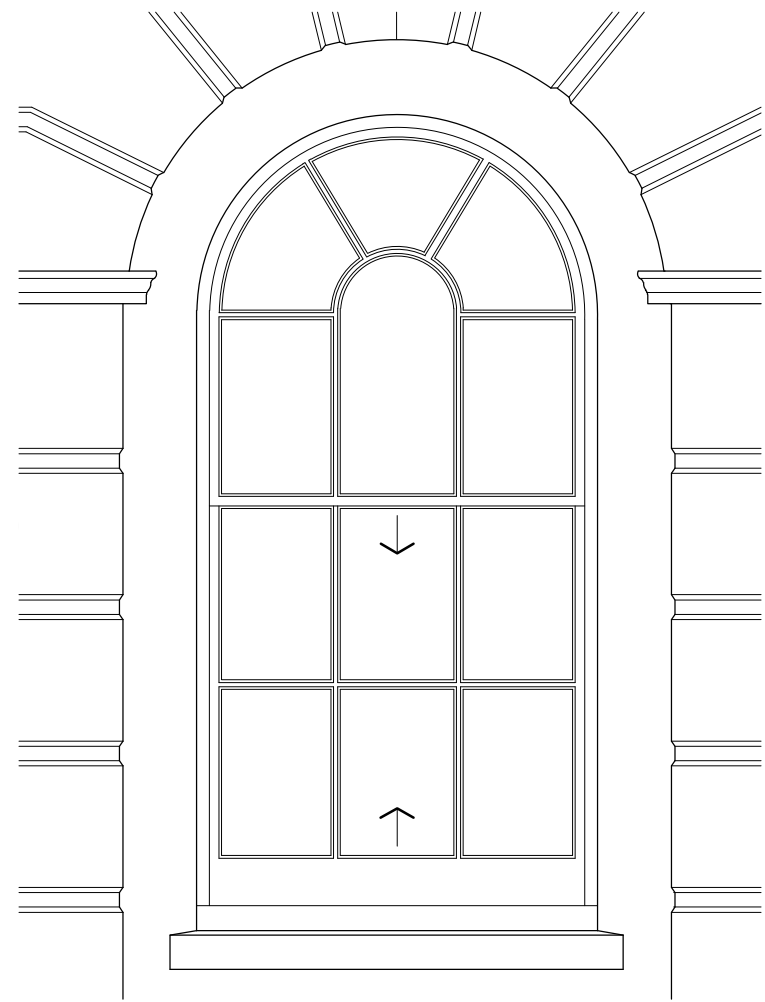


14 WG-08  
C4A\_300

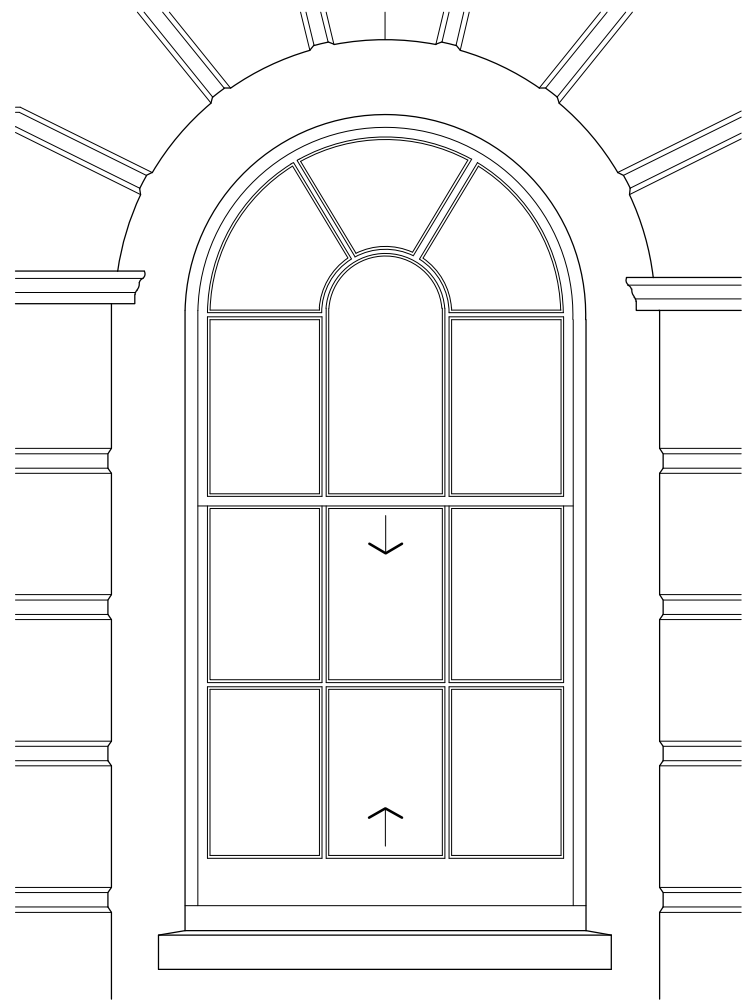


15 WG-09  
C4A\_300

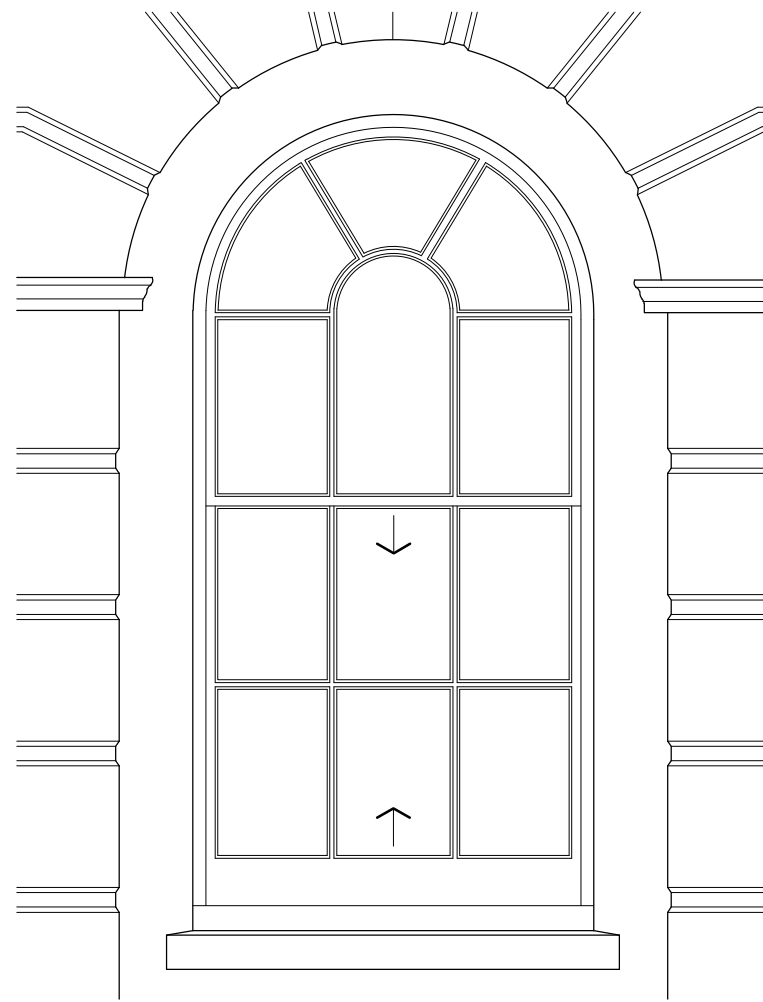


16 WG-10  
C4A\_300

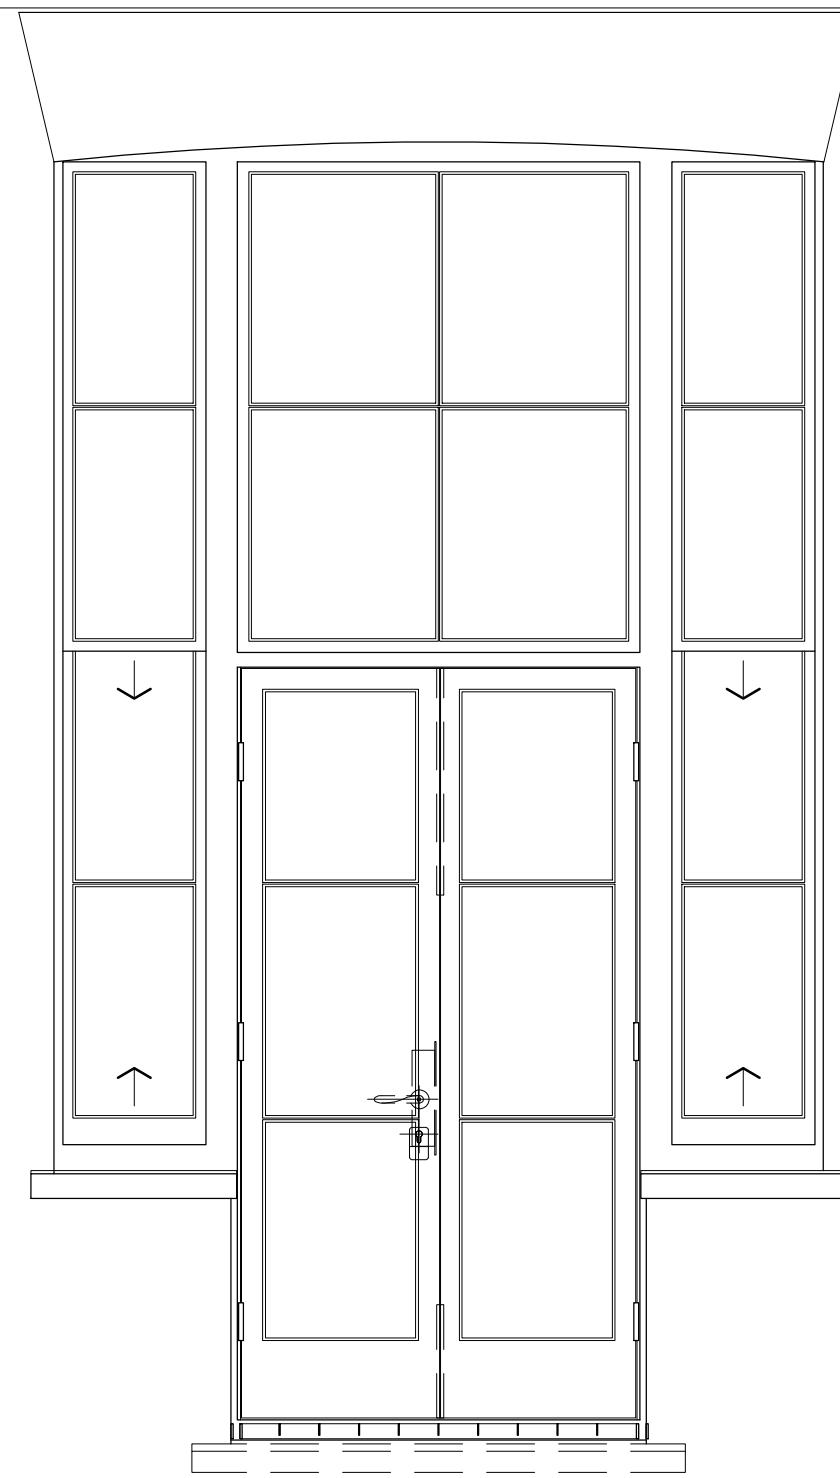


17 W1-01  
C4A\_300 For additional information refer to 14113\_PL\_C4A\_303

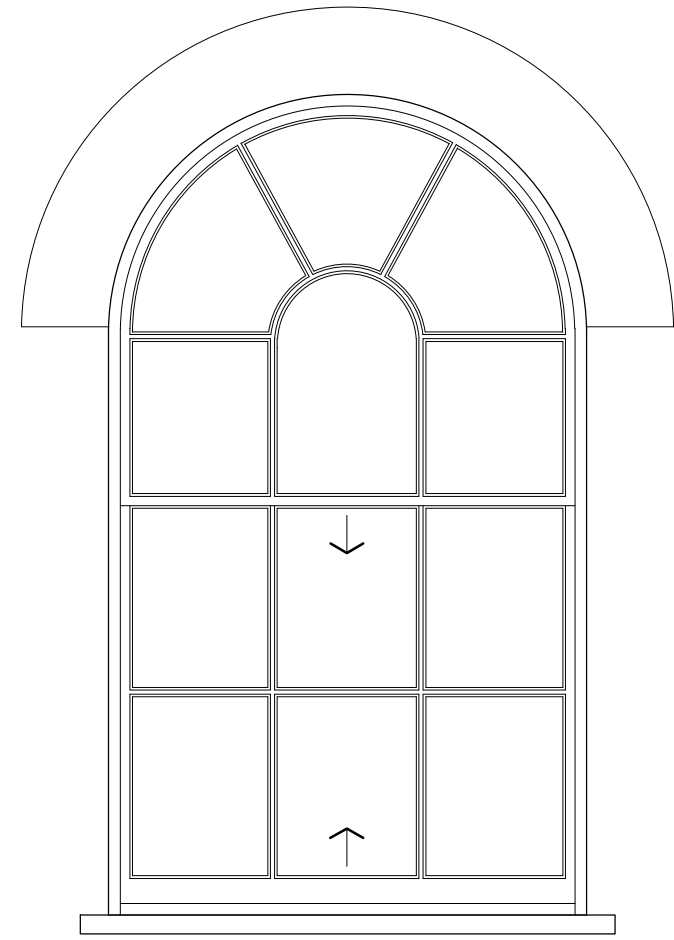


18 W1-02  
C4A\_300

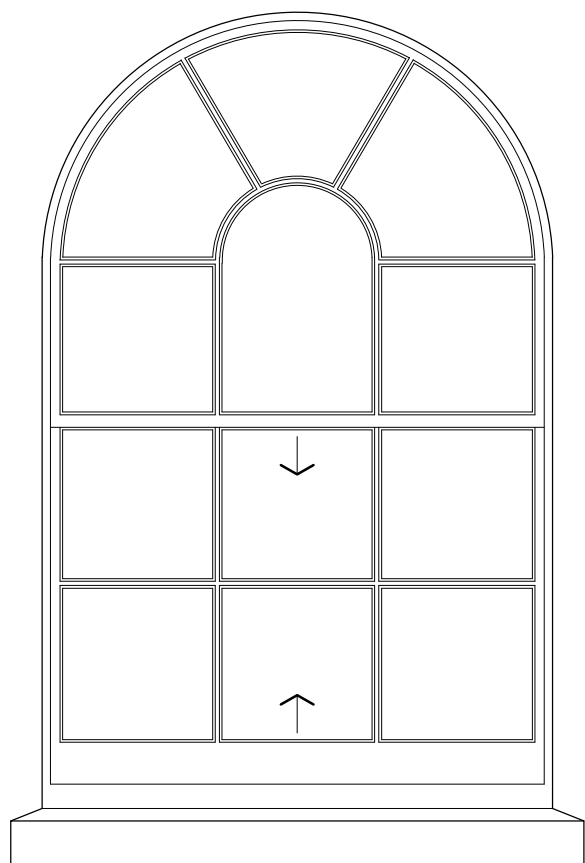


07 WG-01  
C4A\_300

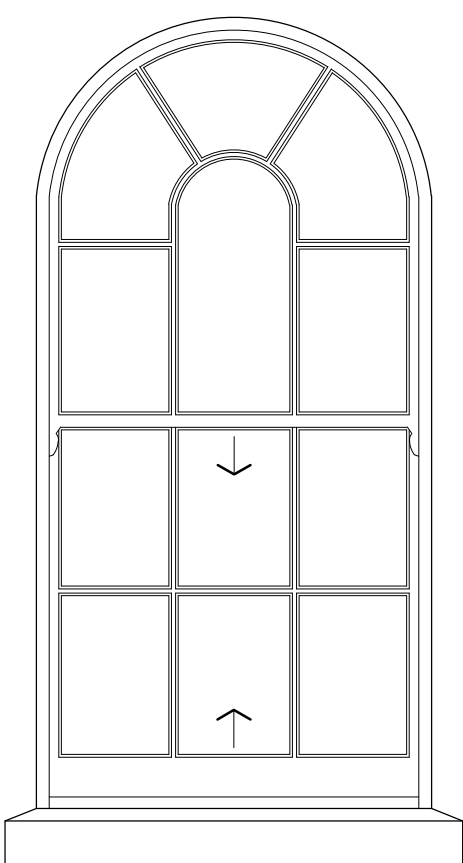


08 WG-02  
C4A\_300

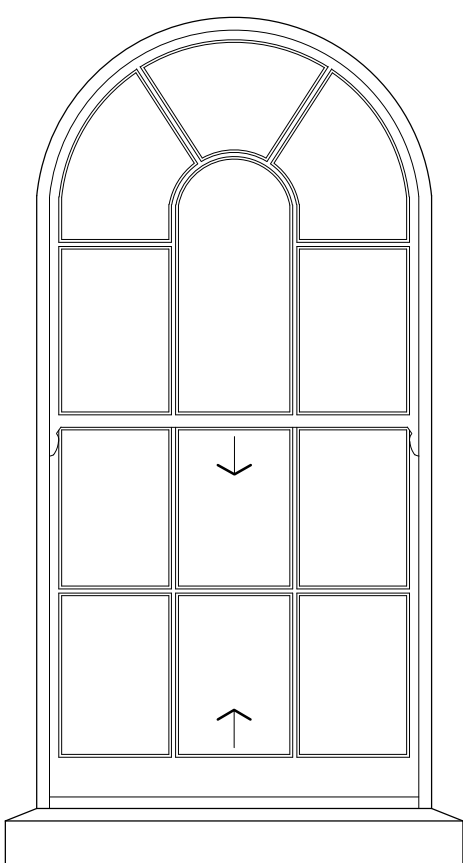


09 WG-03  
C4A\_300

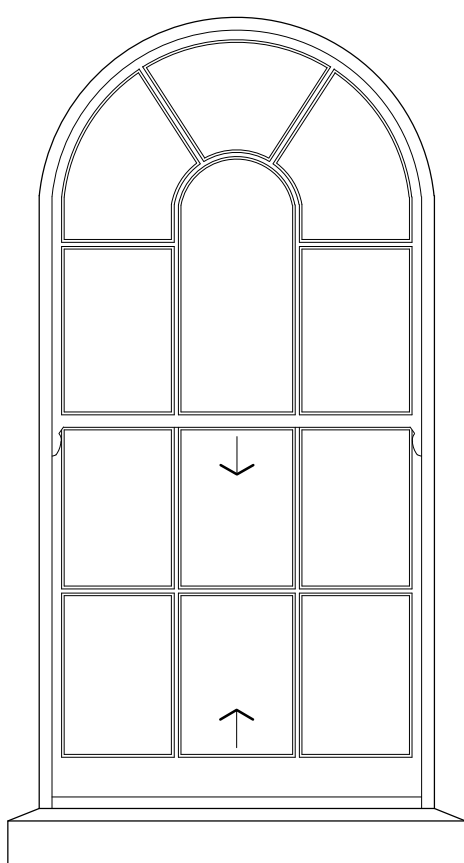


10 WG-04  
C4A\_300

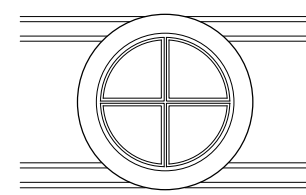


11 WG-05  
C4A\_300

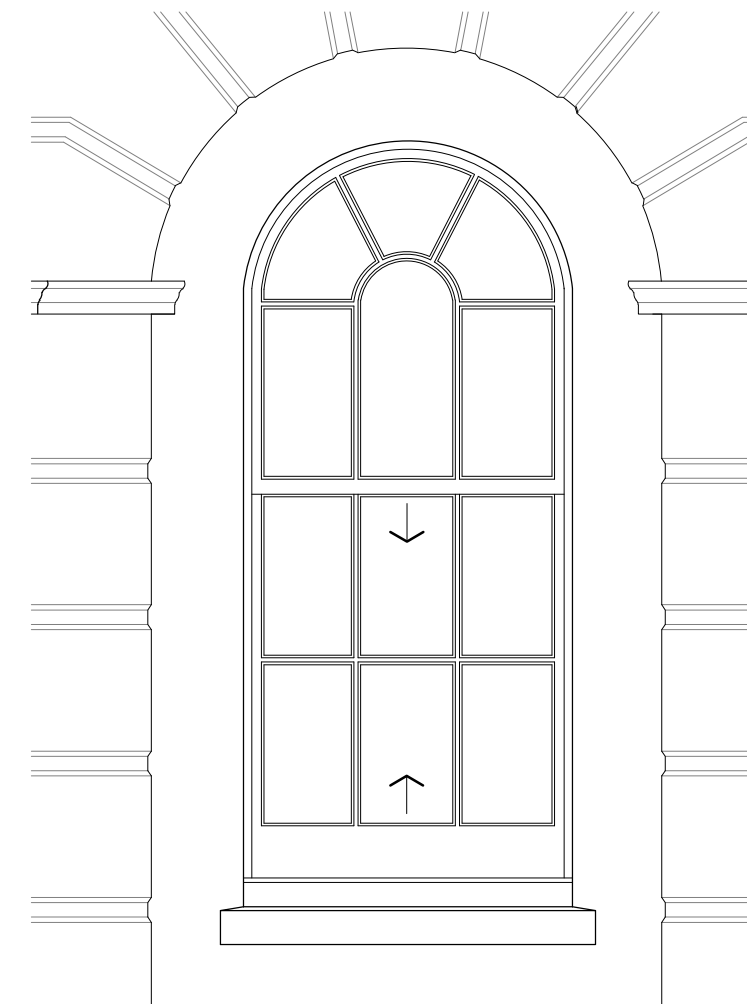


12 WG-06  
C4A\_300

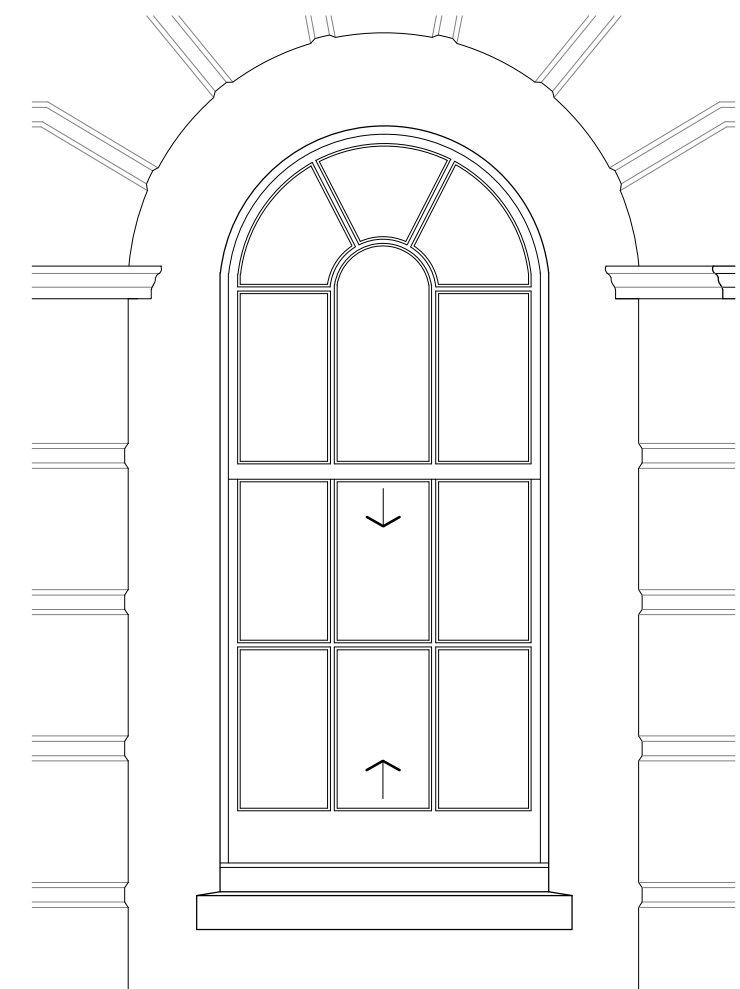


13 WG-07  
C4A\_300

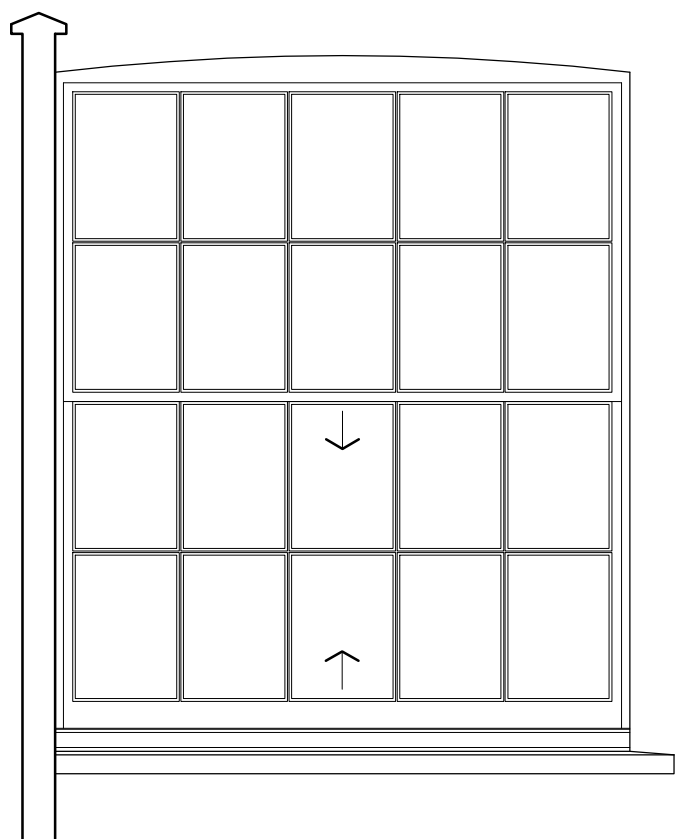


01 WL-01  
C4A\_300

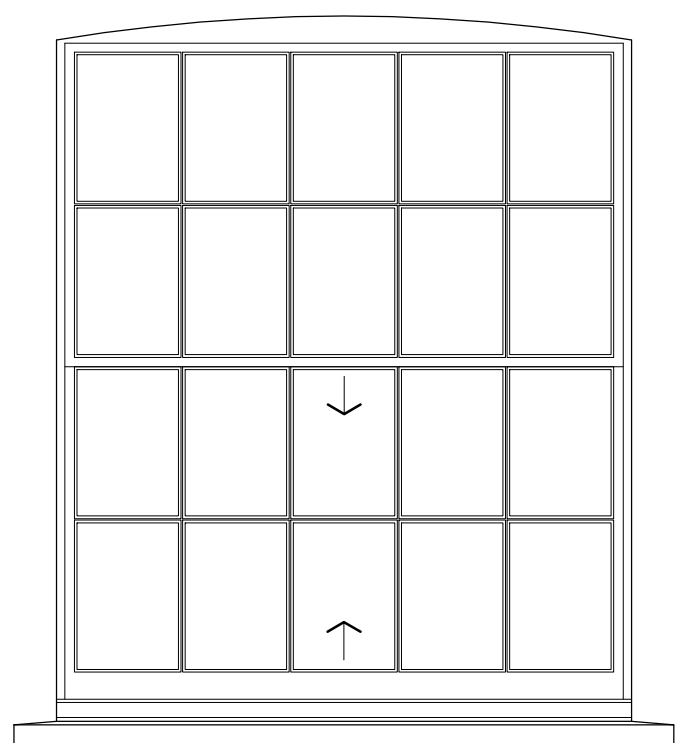


02 WL-02  
C4A\_300

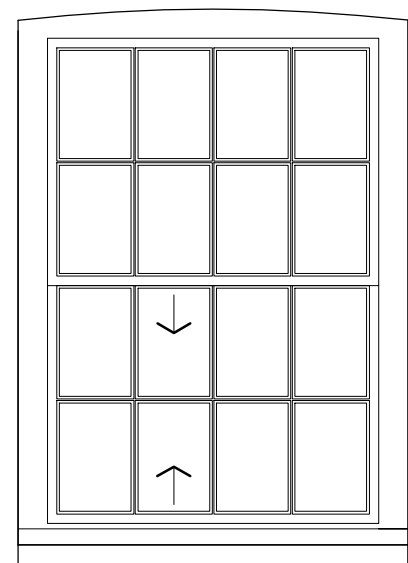


03 WL-03  
C4A\_300

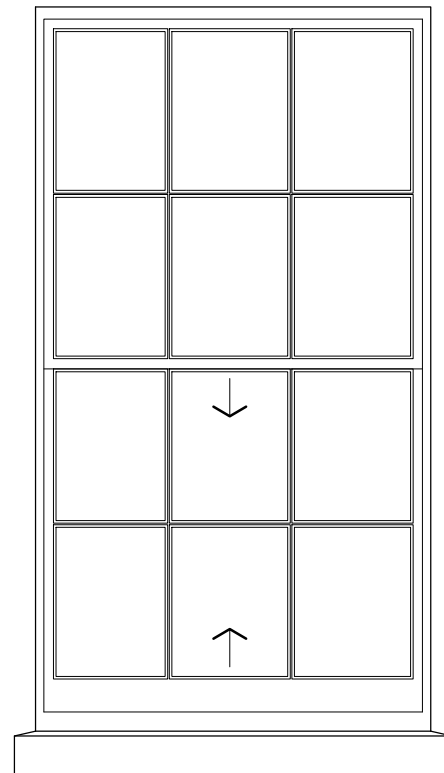

04 WL-04  
C4A\_300

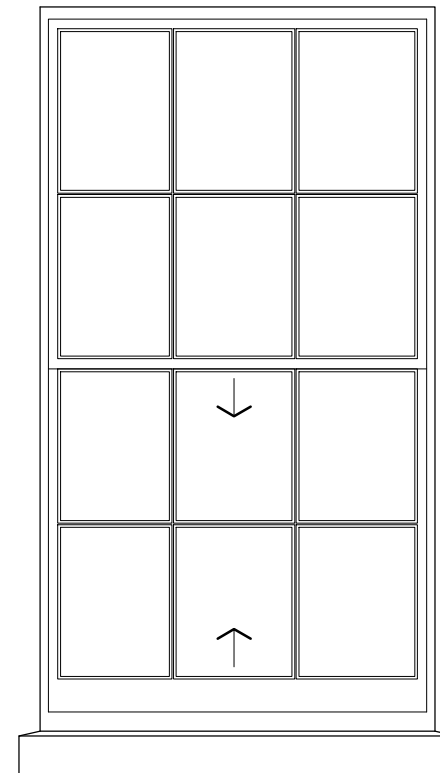

05 WL-05  
C4A\_300

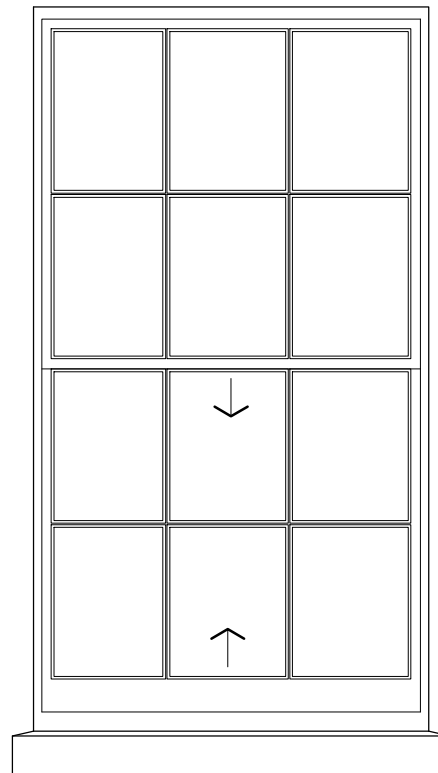


06 WL-06  
C4A\_300

|   |      |      |           |      |      |                                                                  |  |  |
|---|------|------|-----------|------|------|------------------------------------------------------------------|--|--|
| NOTE:<br>UNLESS INDICATED, THIS DRAWING IS FOR INFORMATION ONLY.<br>DO NOT SCALE. USE FIGURED DIMENSIONS ONLY.<br>ALL DIMENSIONS TO BE CHECKED ON SITE.<br>IF IN DOUBT ASK |      |      | REVISION: |      |      | NOTES:                                                           |  |  |
| REV   | DATE | NOTE | REV       | DATE | NOTE | To be read in conjunction with 14113_PL_C4A_900- Window Schedule |  |  |
| -   | -    | -    |           |      |      |                                                                  |  |  |
|   |      |      |           |      |      |                                                                  |  |  |
|   |      |      |           |      |      |                                                                  |  |  |
PLANNING

Drawing original size A1

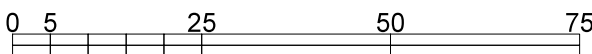

|          |  |                                   |  |
|----------|--|-----------------------------------|--|
| CLIENT:  |  | PROJECT NAME:                     |  |
|          |  | 19 Fitzroy Square                 |  |
|          |  | DRAWING TITLE:                    |  |
|          |  | Window Types Elevations - Sheet 1 |  |
| DRAWING: |  | SCALE:                            |  |
| PB       |  | 1:20 @ A1                         |  |
|          |  | DATE:                             |  |
|          |  | FEB 2020                          |  |
|          |  | REV:                              |  |
|          |  | -                                 |  |