




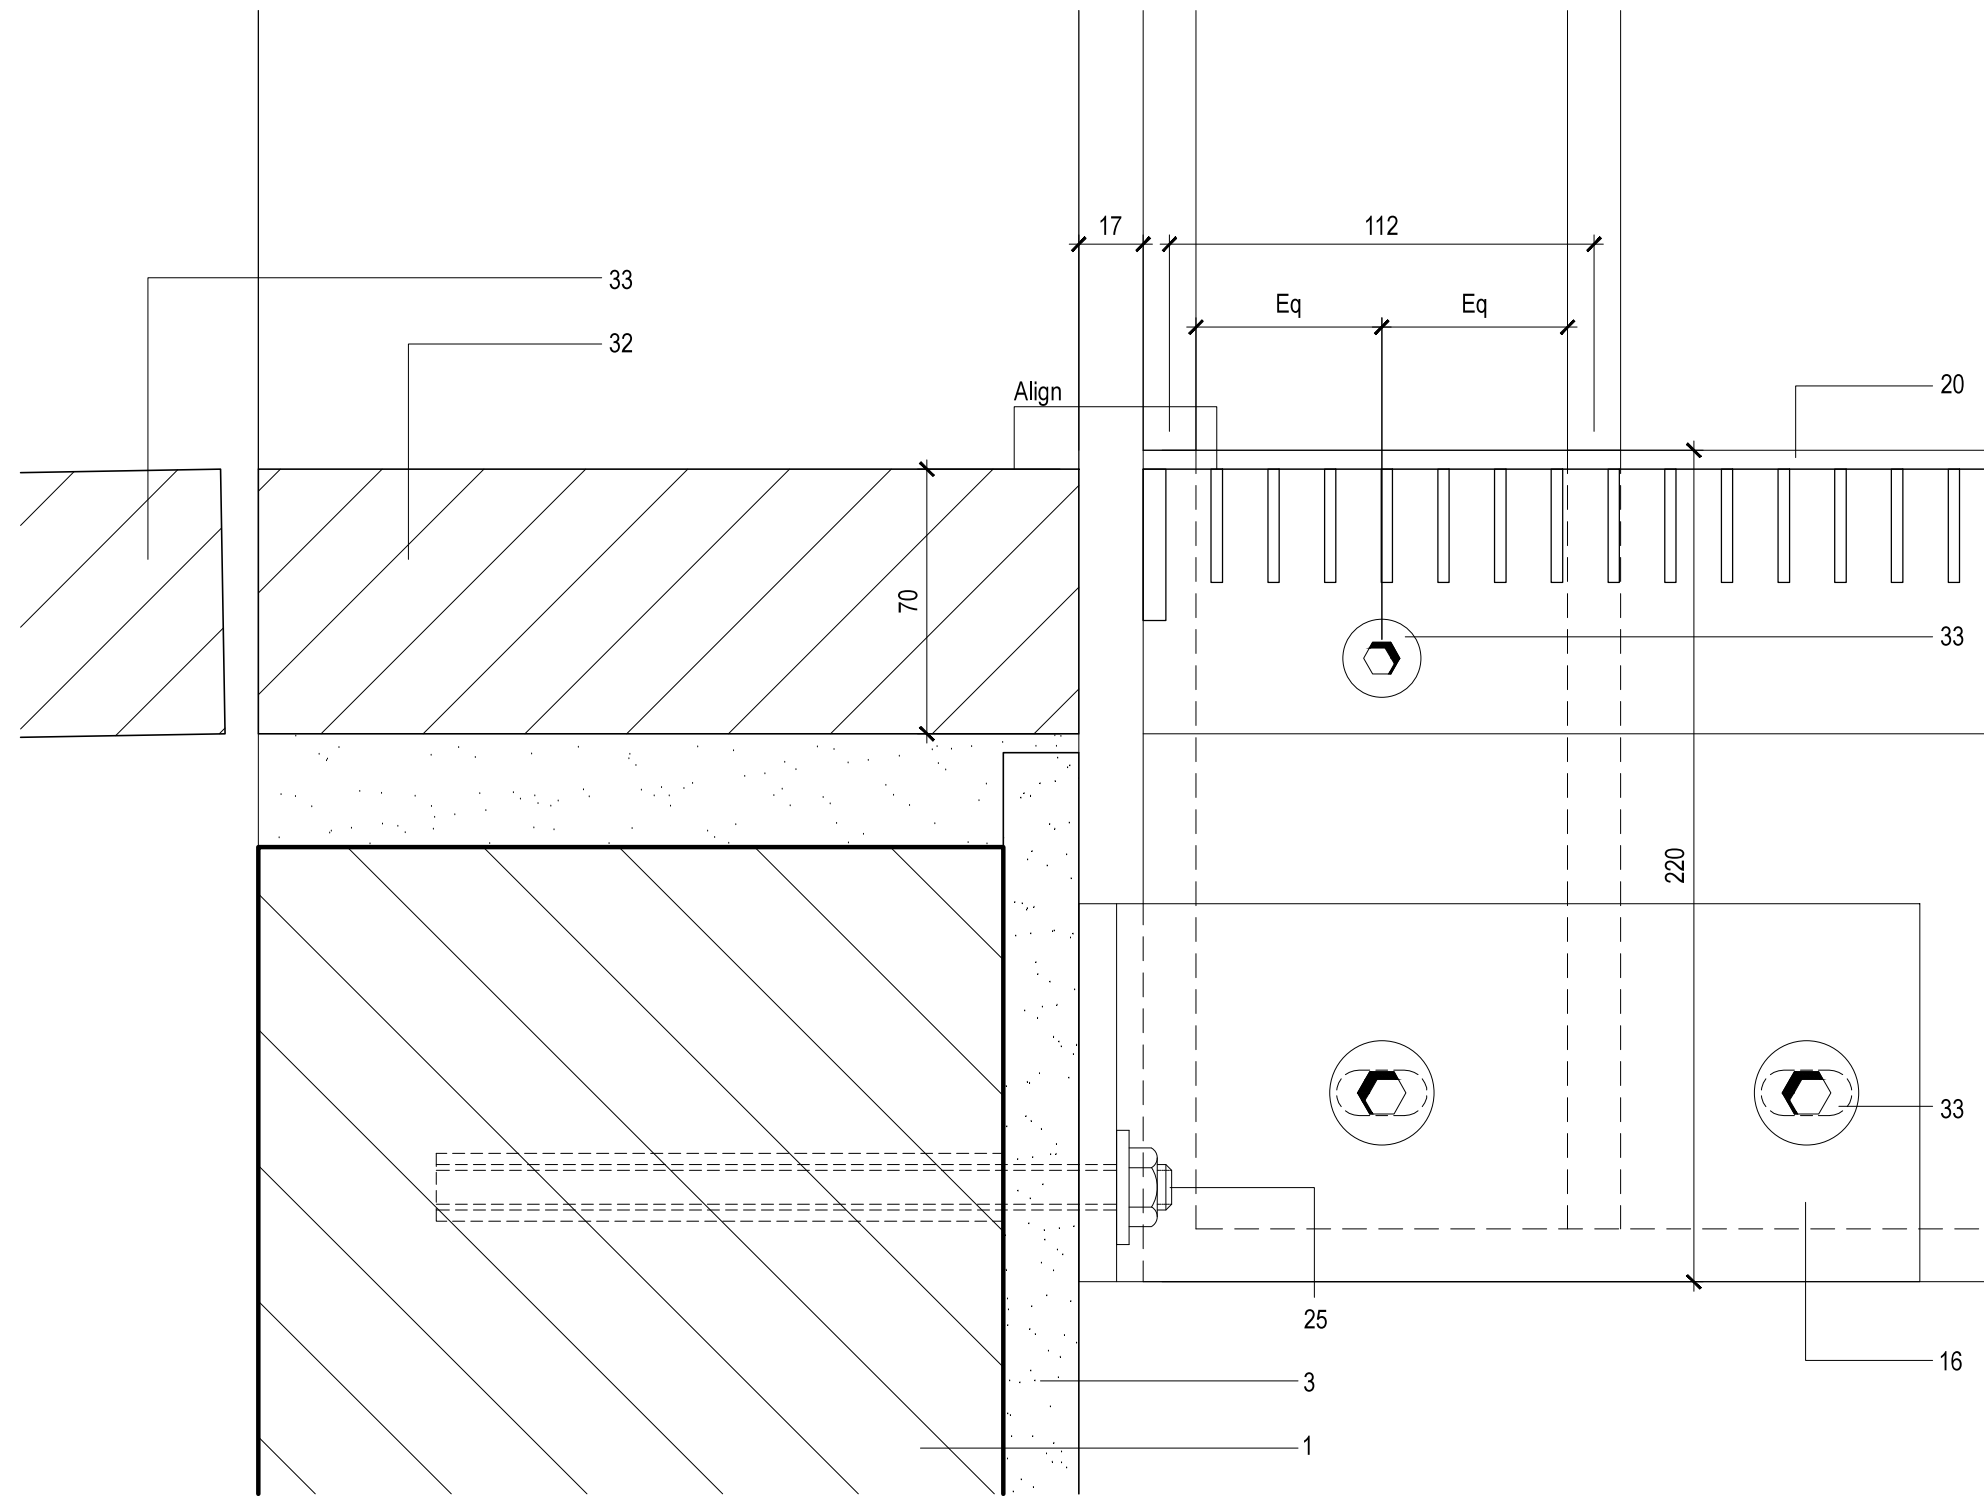


1 Detail of GF Lightwell Bridge
C4B_401

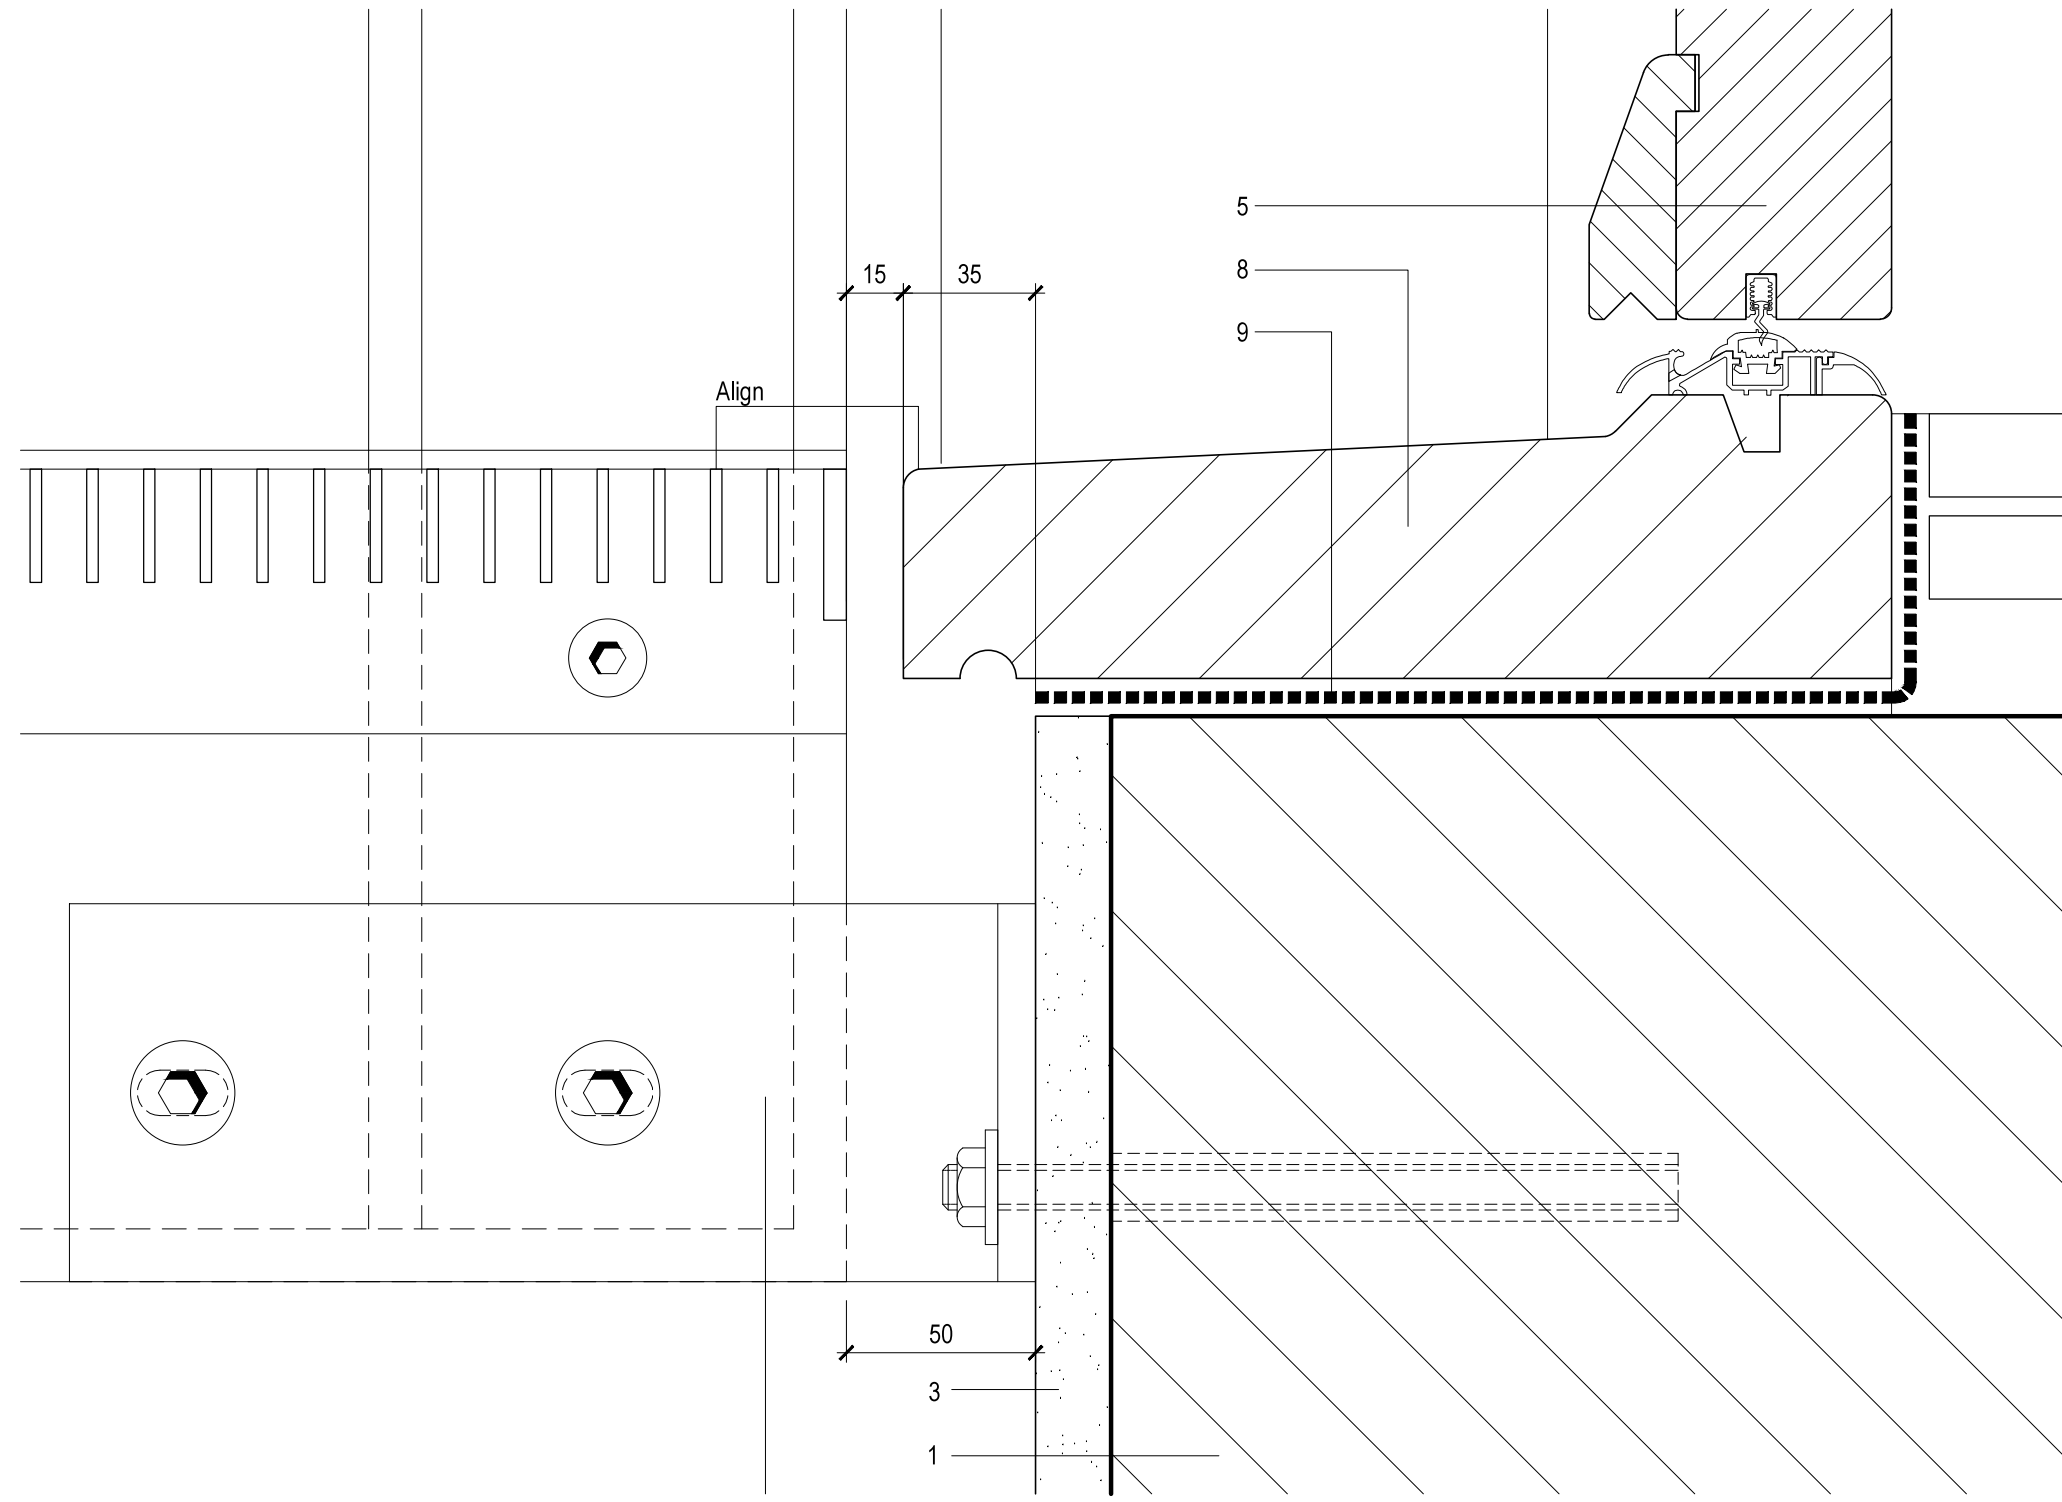


2 Detail of GF Lightwell Bridge
C4B_401

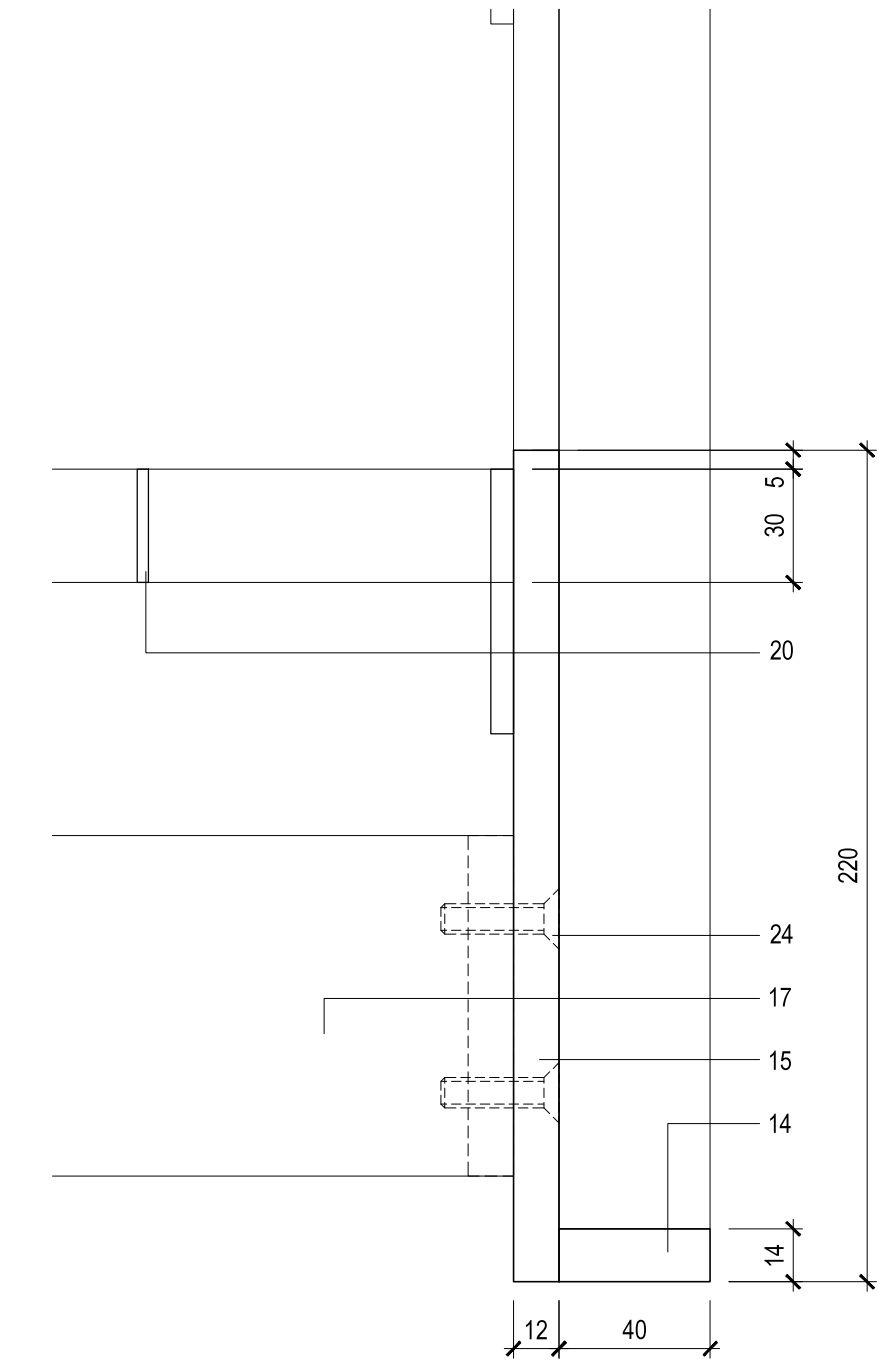


3 Detail of GF Lightwell Bridge
C4B_401

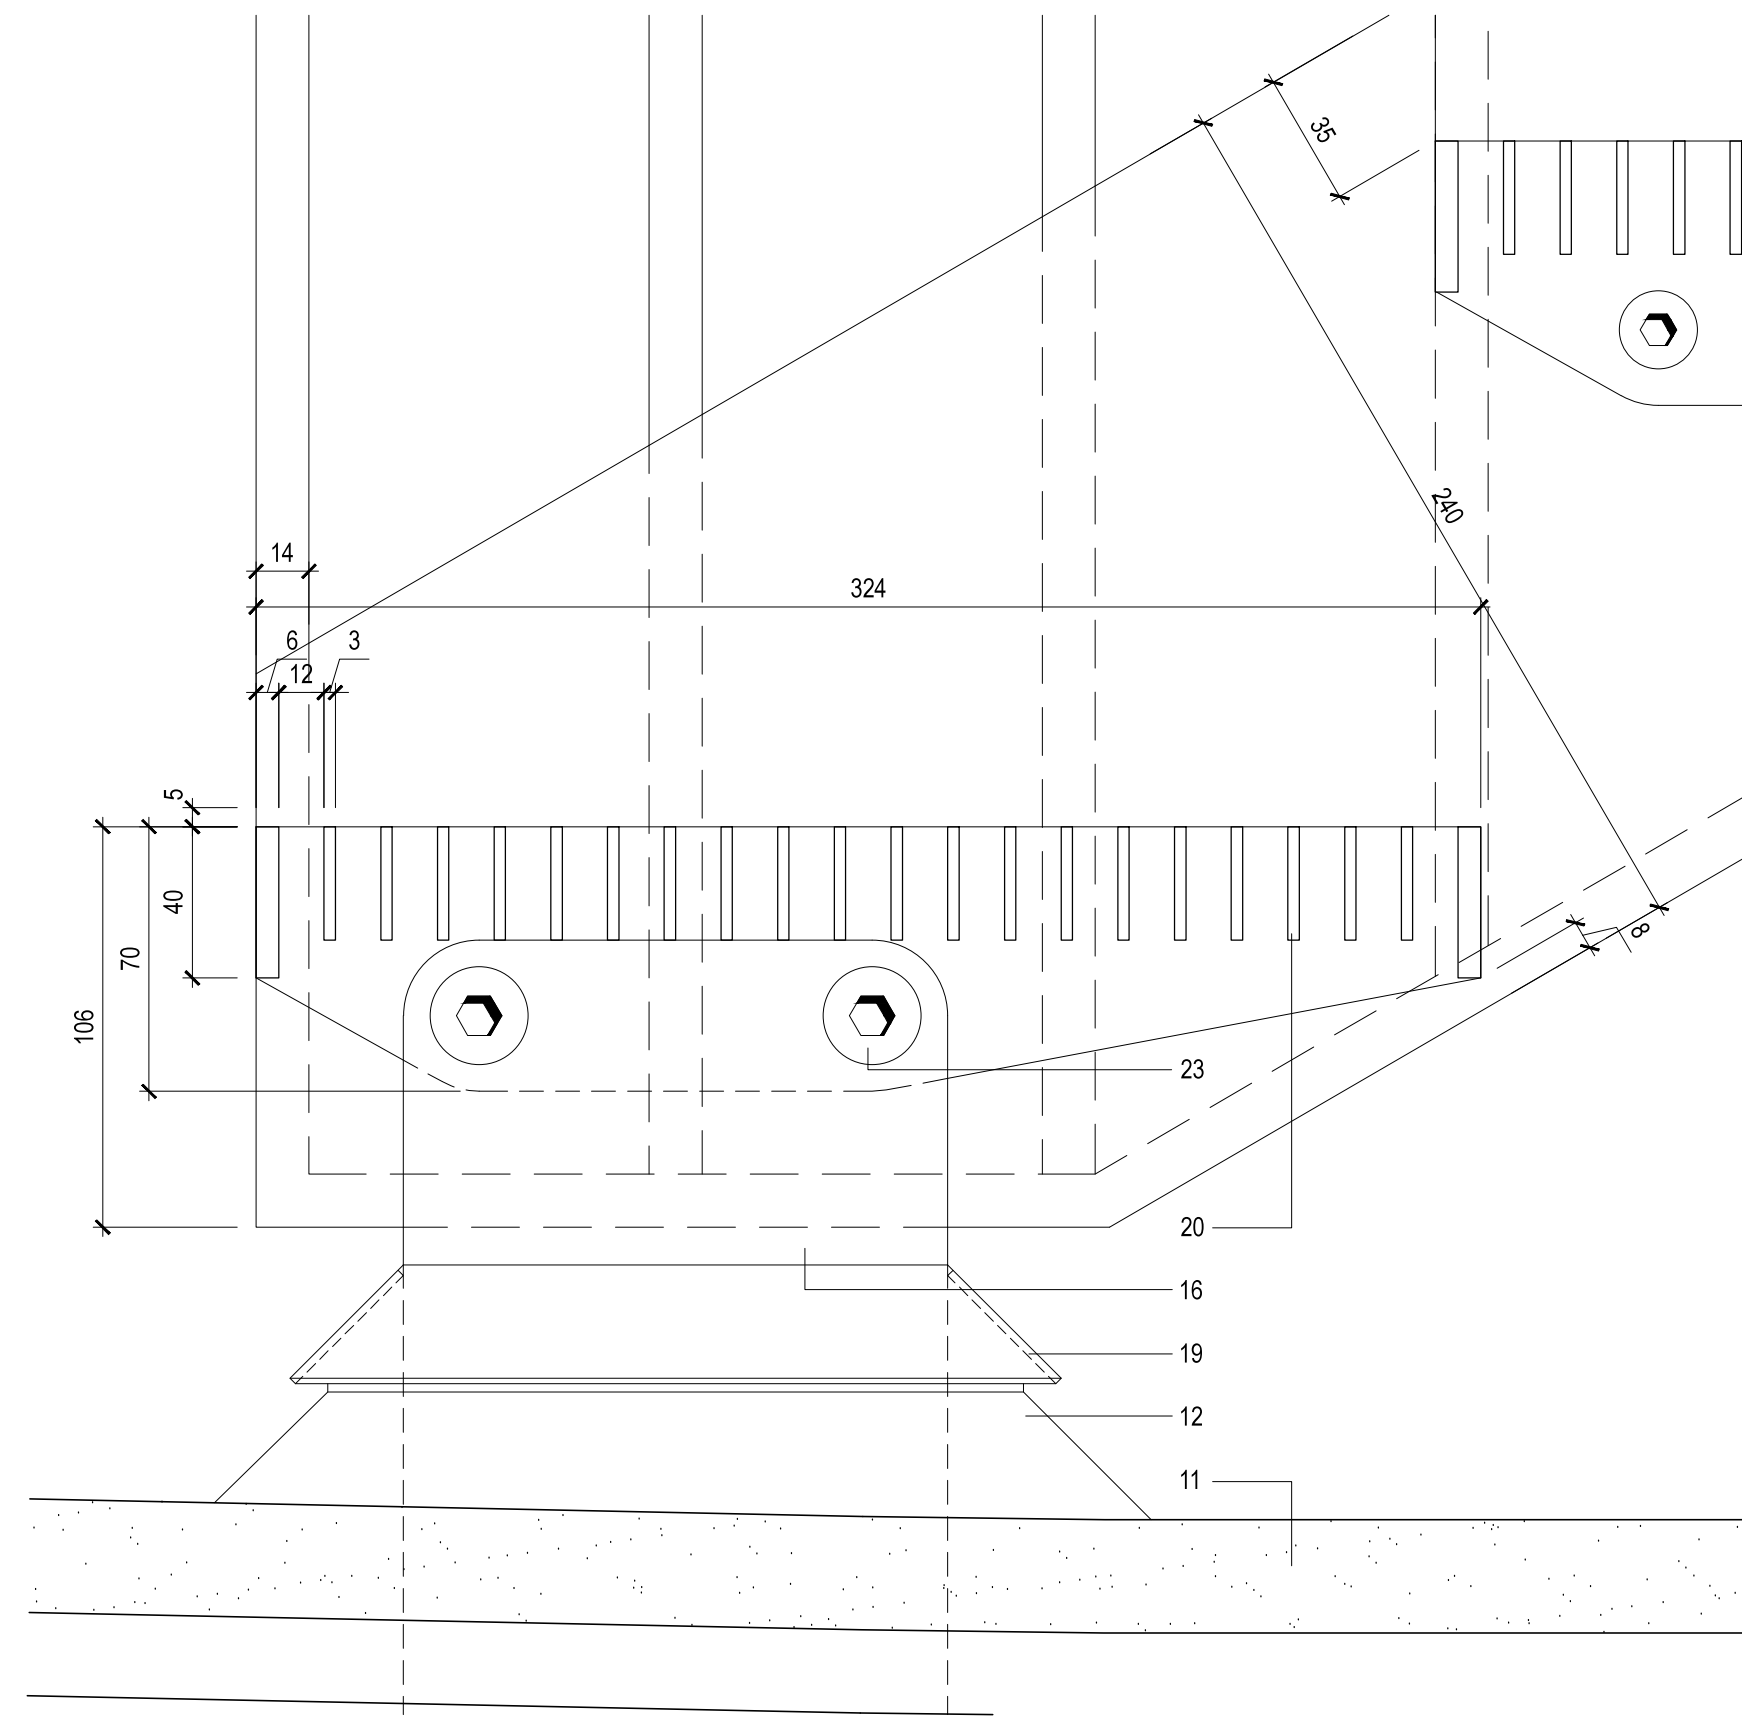

4 Detail of 1F Roof Access Steps
C4B_401

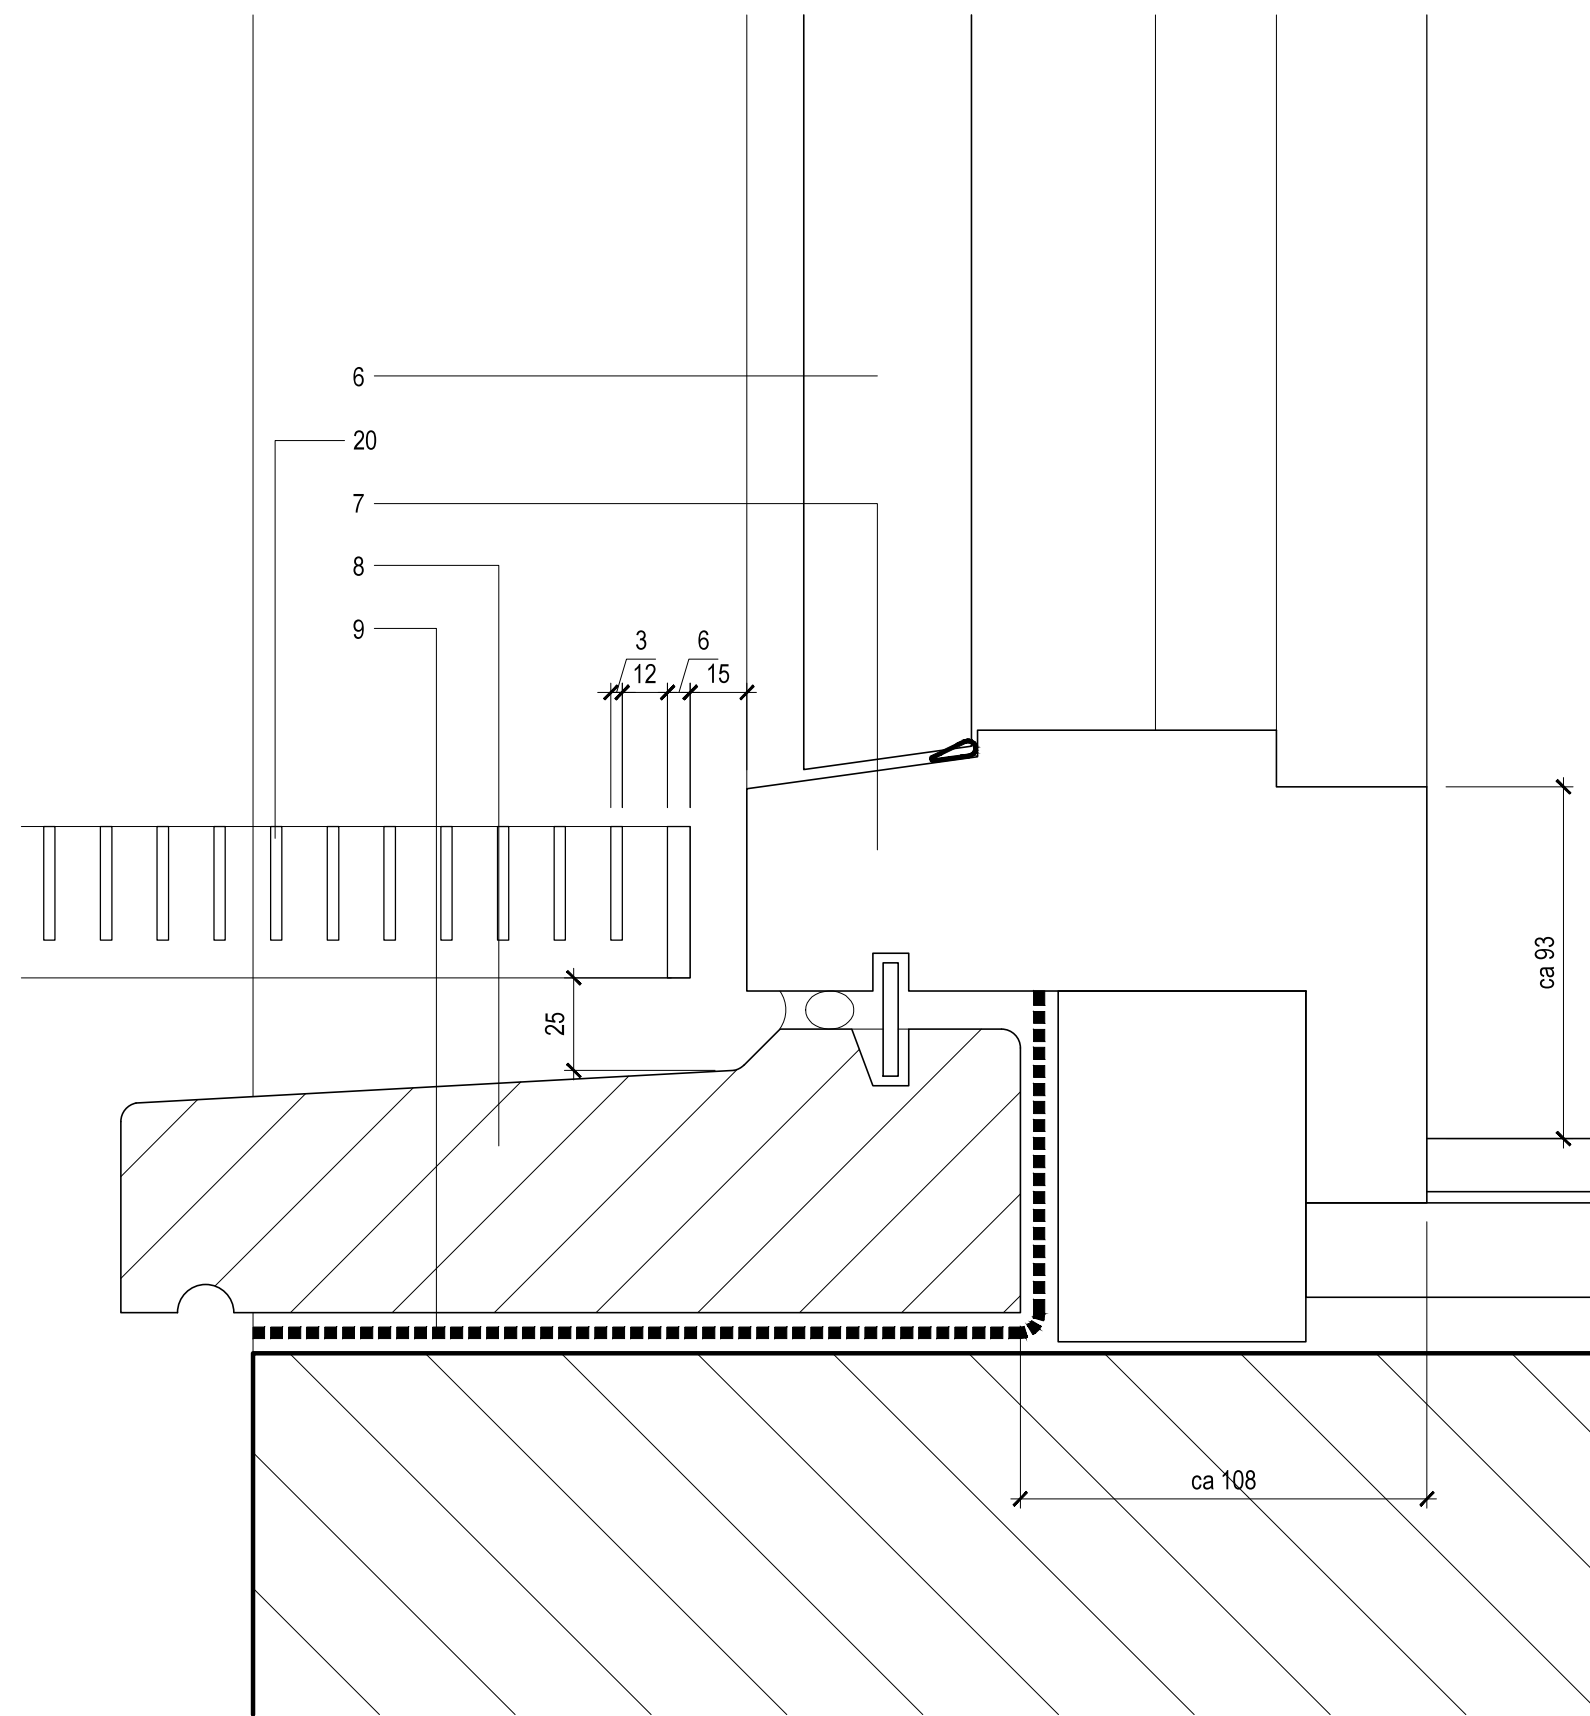


5 Detail of 1F Roof Access Steps
C4B_401

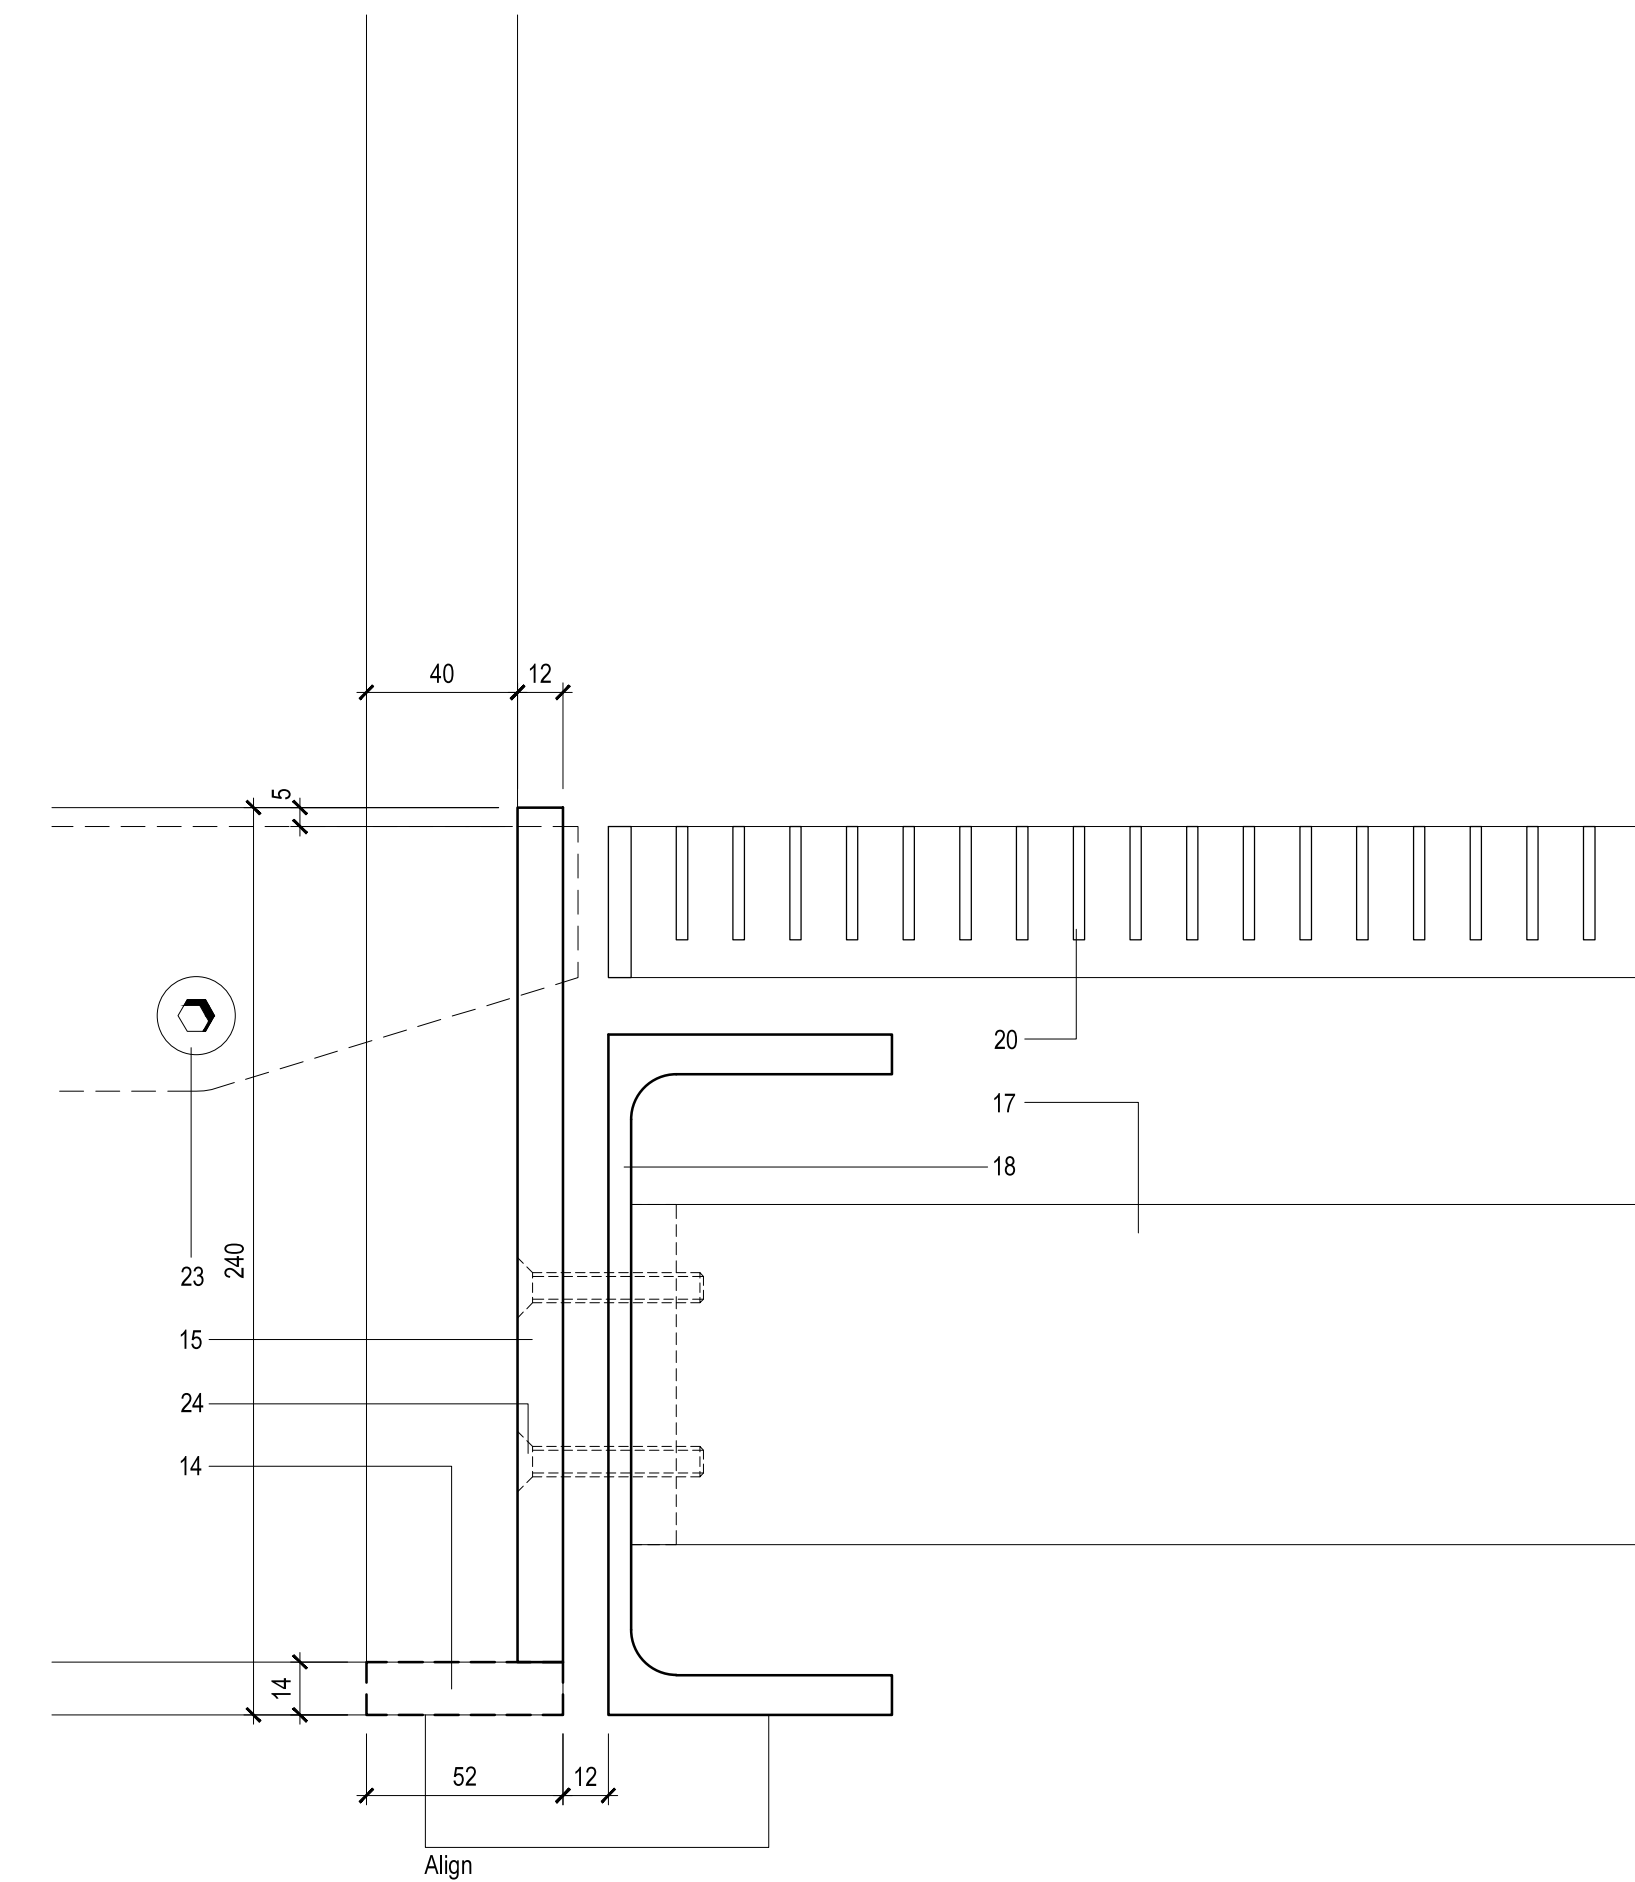

6 Detail of 1F Roof Access Steps
C4B_401

NOTE: UNLESS INDICATED, THIS DRAWING IS FOR INFORMATION ONLY. DO NOT SCALE. USE FIGURED DIMENSIONS ONLY. ALL DIMENSIONS TO BE CHECKED ON SITE. IF IN DOUBT ASK	REVISION:			NOTES:		
	REV	DATE	NOTE	REV	DATE	NOTE
	-	-	-			
DRAWING PB	14113_PL_C4B_401			14113_PL_C4B_401		

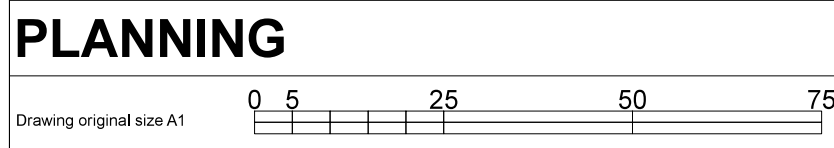

CLIENT: 	PROJECT NAME: 19 Fitzroy Square		
	DRAWING TITLE: External Lightwell Bridge and Stair Details		
	SCALE: 1:2 @ A1		
	DATE: FEB 2020		
DRAWING: PB	DRAWING: 14113_PL_C4B_401		

ANDREW LETT ARCHITECTS
1 Eastfields Avenue, London SW18 1FQ
T. +44(0)20 7486 6464 F. +44(0)20 7486 6467
E. email@andrewlettarchitects.com