



**LEGEND**

+48.039	Existing level
+47.400	Proposed level
+48.230	Proposed Top of Seal level
+52.230	Proposed Top of Wall level

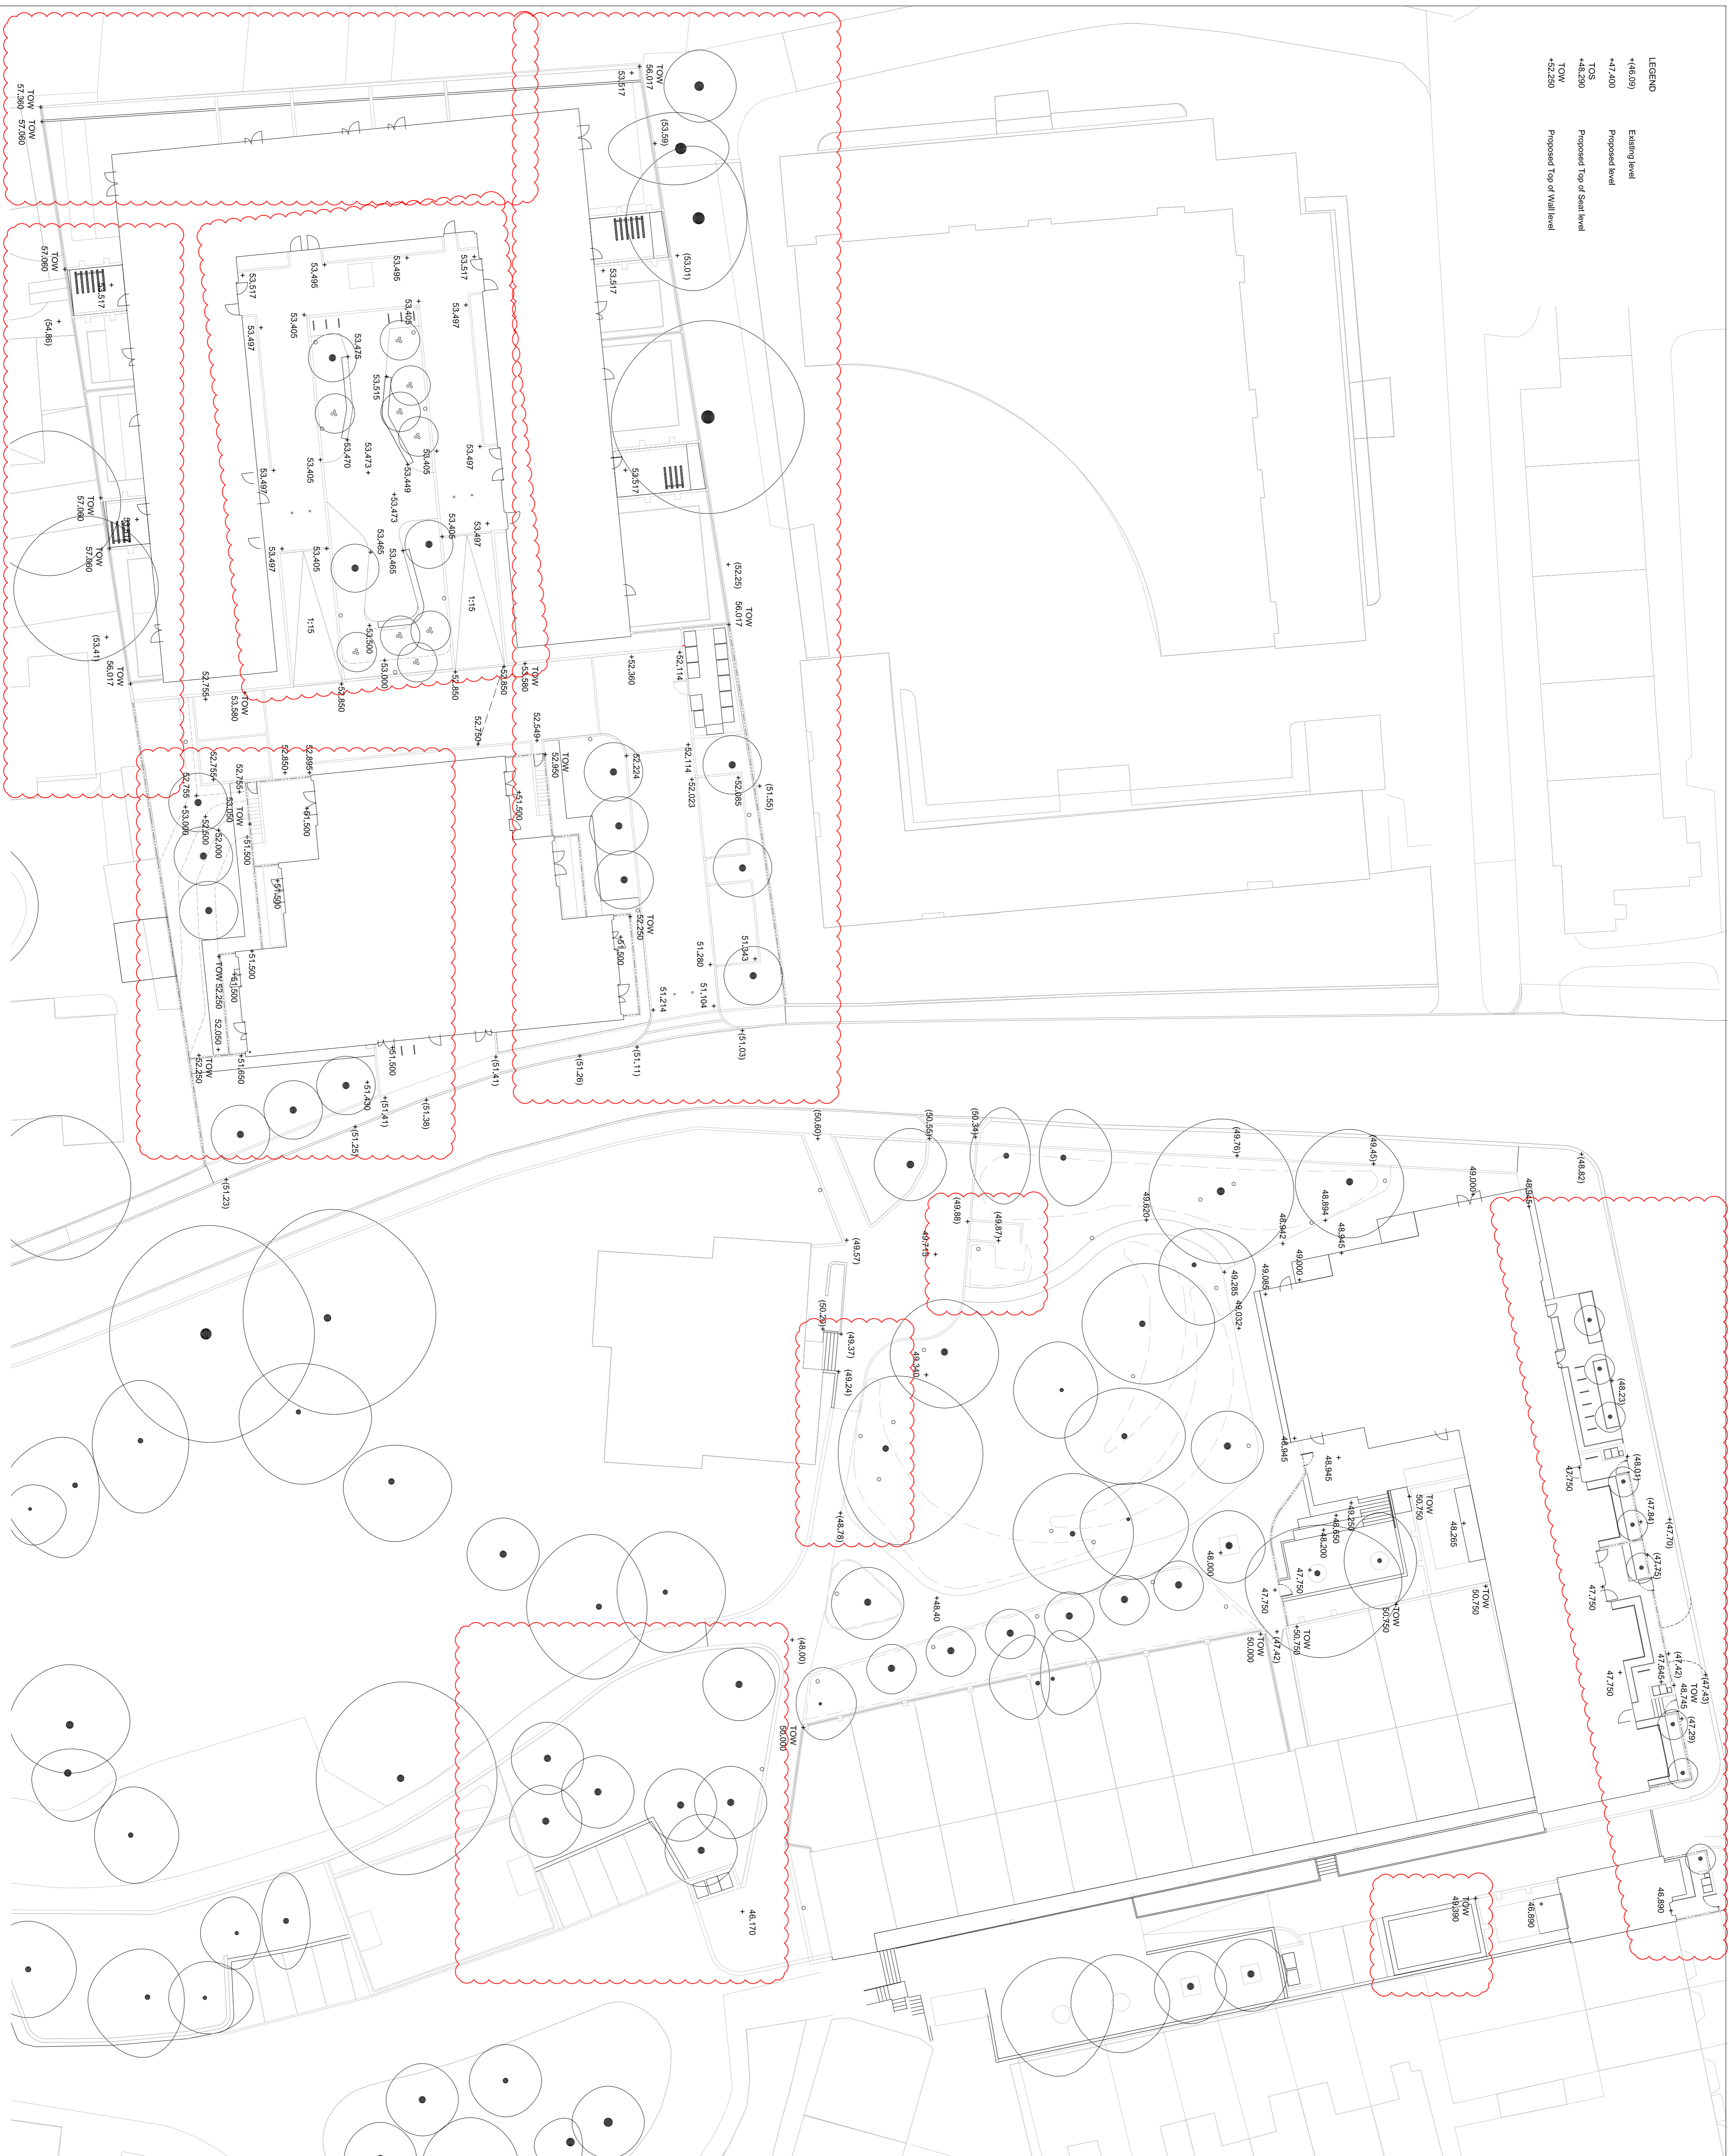

- NOTES:**
- This drawing is to be read in conjunction with all relevant contract documentation from the design team with any copyright information to be referred to the attention of 'Landscape Works'.
  - The contractor is to check and verify all levels and groundlines before construction. Any discrepancies are to be brought to the attention of 'Landscape Works' immediately. All drawings are to be checked and approved on 18/03/2014.
  - All dimensions to be in metres unless otherwise stated.
  - Do not scale from the drawing.
  - All materials and concrete slabs and specifications to engineer's standards. All diagrams provided are for guidance only.
  - Materials to be specified by others.
  - Manufacturing of any elements to be specified by others.
  - Plant numbers are an indication only and plants should be ordered to suit the area in which they are to be planted. All plants to be specified by others.
  - All proposed plant installations shall be agreed with the landscape architect prior to completion.

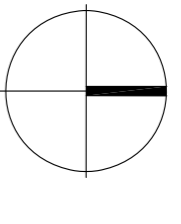

**turkington martin**  
 Studio 3 05 Chester House, Kensington Park  
 T. (+44) (0)20 3567 1050  
 E. studio@turkingtonmartin.com

**CLIENT**  
 Camden Council  
**PROJECT TITLE**  
 MAITLAND PARK ESTATE  
**DRAWING TITLE**  
 Levels GA  
**DRAWING STYLE**  
 FOR INFORMATION

DRAWING SCALE	AS SHOWN	DRAWN DATE	2014.03.10
PROJECT NO.	A1	ISSUE NO.	2014.03.10
DRAWING NO.	TS	DATE	

**DRAWING NUMBER:** 122-L06  
**REVISION:** L  
 Turkington Martin LANDSCAPE ARCHITECTS

NO.	DATE	DESCRIPTION	BY	CHKD.
20140310	12	Final drawing for construction	L	TS
20140310	11	Revised drawing for construction	L	TS
20140310	10	Revised drawing for construction	L	TS
