



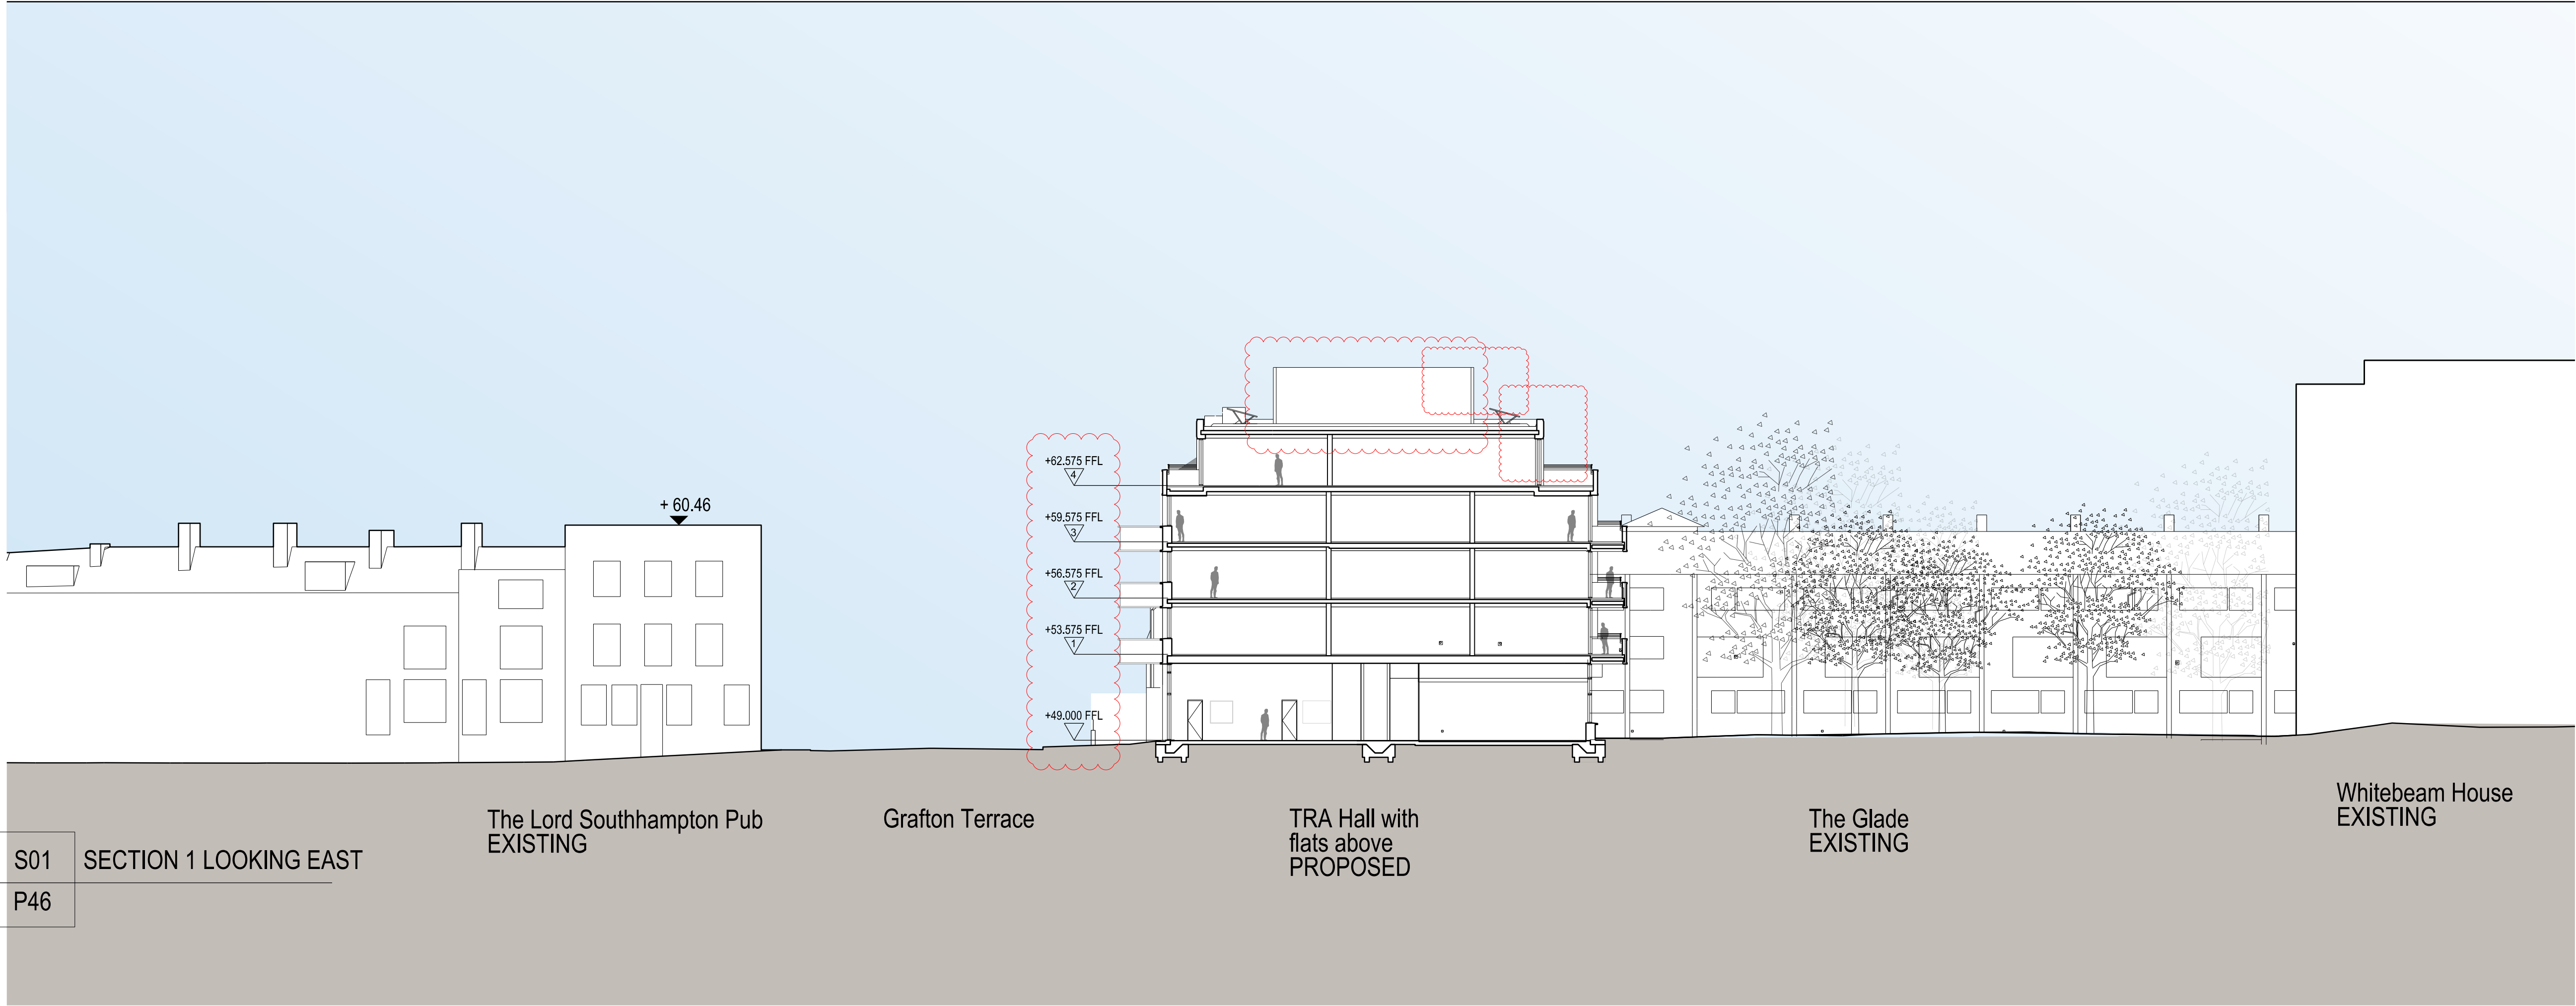

S01 SECTION 1 LOOKING EAST
P46

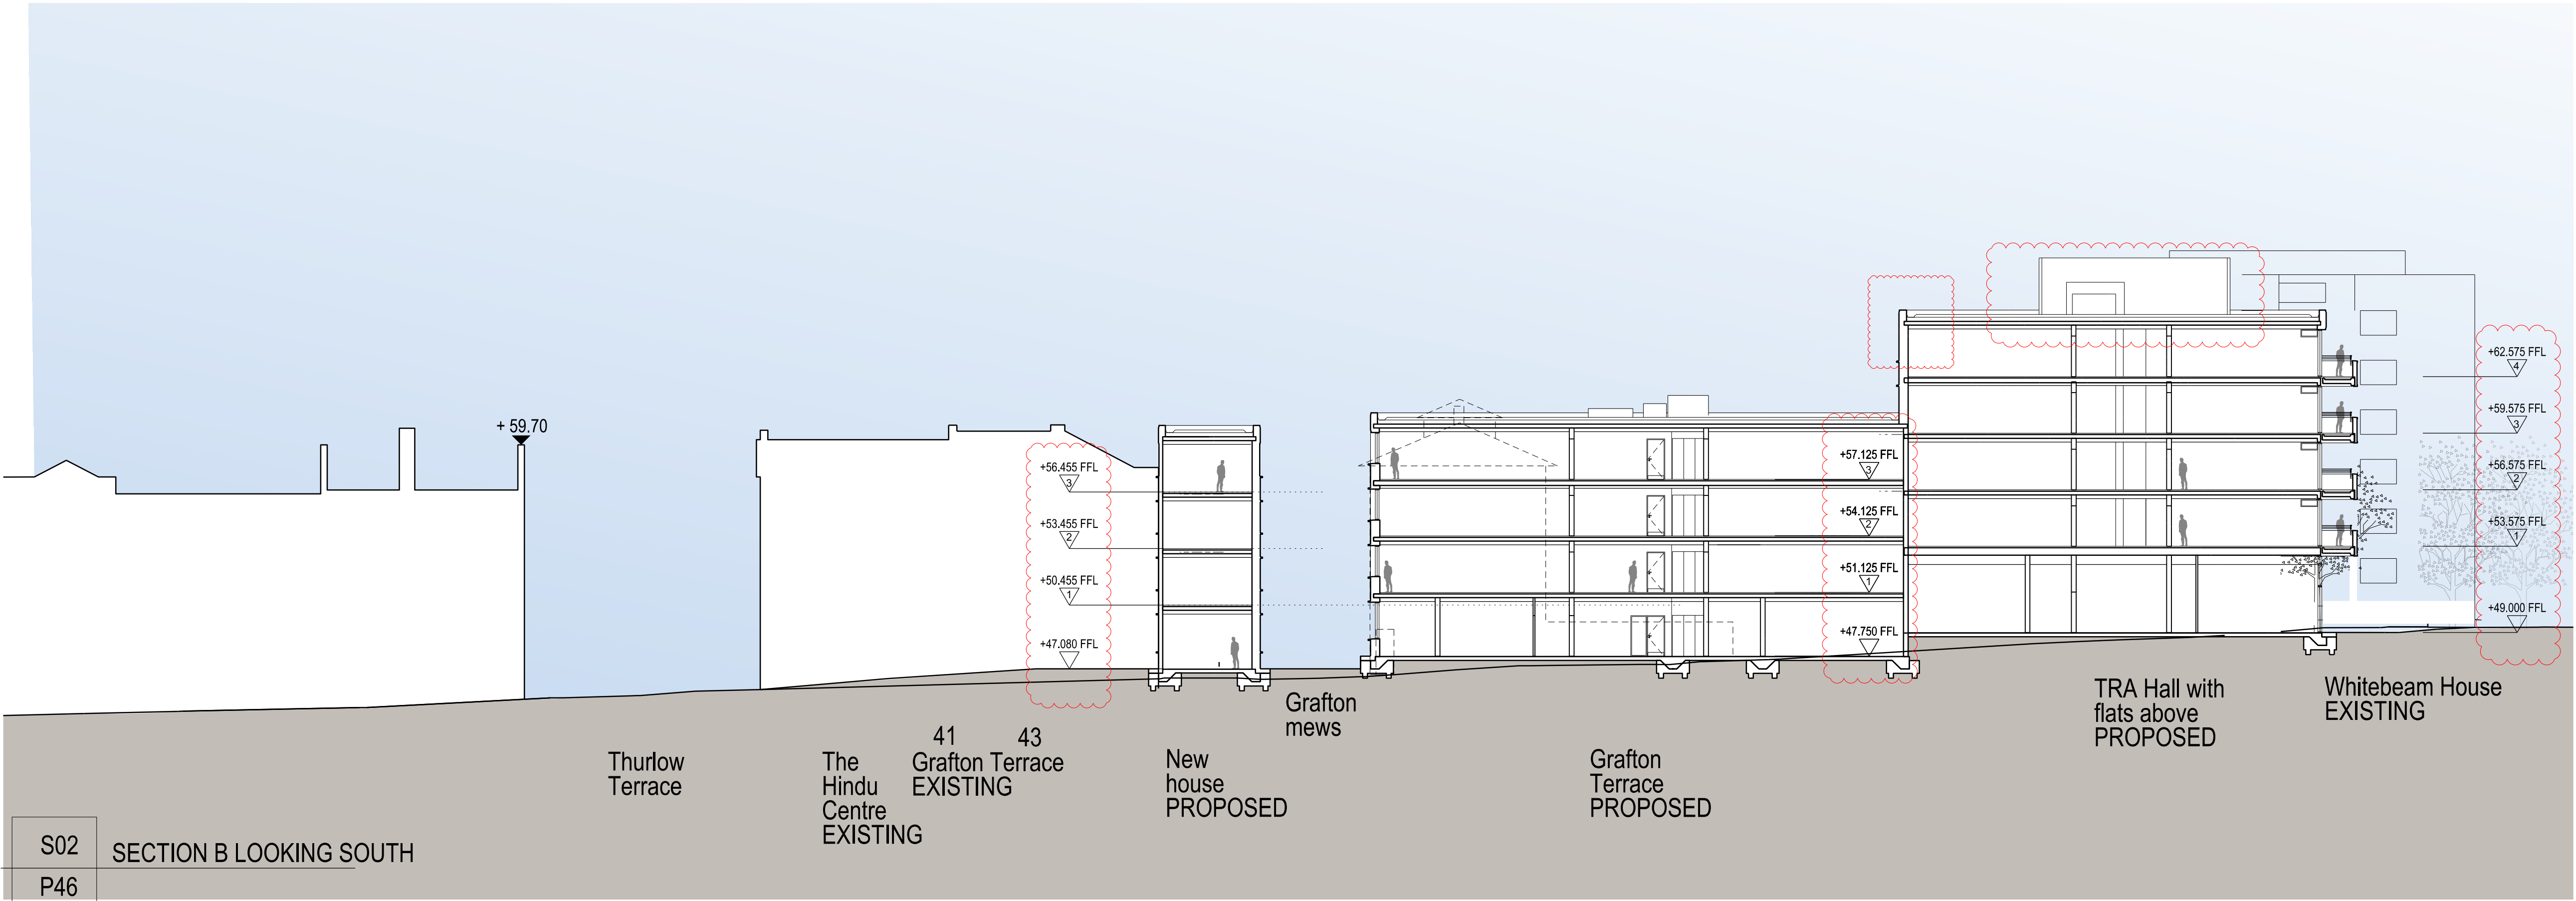

S02 SECTION B LOOKING SOUTH
P46




SAFETY, HEALTH AND ENVIRONMENTAL INFORMATION:	
IN ADDITION TO THE HAZARDS / RISKS NORMALLY ASSOCIATED WITH THE TYPES OF WORK DESCRIBED WITHIN THE TYPES NOTE THE FOLLOWING: THIS DRAWING.	
Significant Residual Risks:	
Action to be Taken:	
Refer to Health and Safety Plan	

NOTES:

ALL HEIGHTS ABOVE AOD
CONTEXT SHOWN FOR
INFORMATION ONLY

To be read in conjunction with DAS					
REV	DATE	DETAIL	DRN	CHK	
PL02	06.01.15	BALCONIES ADDED TO GRAFTON TERRACE SECTION	GN	AA	
PL03	25.08.17	MMA Planning Submission	HD	AA	
PL04	06.09.19	Draft MMA Planning Submission	HD	AA	
PL05	20.09.19	Draft MMA Planning Submission	HD	AA	
PL06	27.09.19	MMA Planning Submission	HD	AA	
PL07	24.10.19	Draft MMA Planning Submission	HD	AA	
PL08	07.11.19	Draft MMA Addendum	HD	AA	
PL09	08.11.19	MMA Addendum	HD	AA	

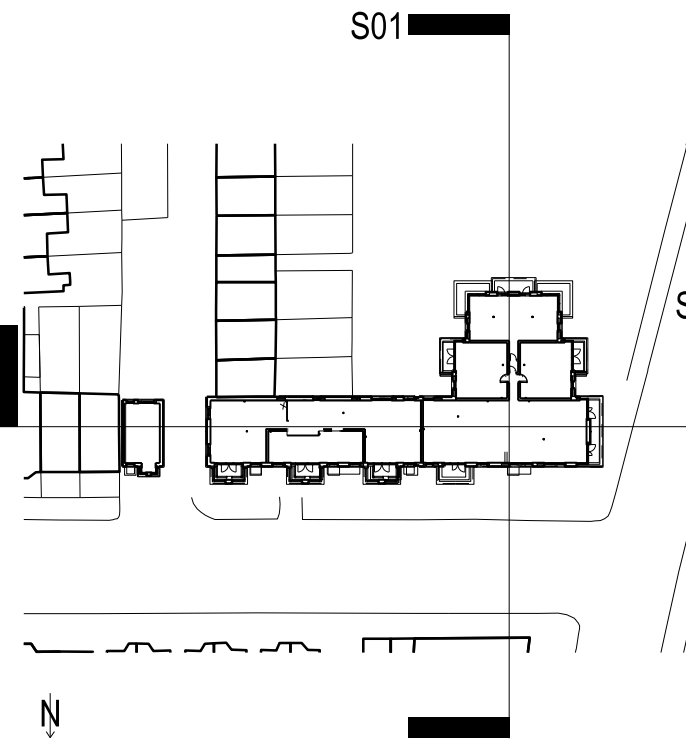

PROJECT TITLE		
MAITLAND PARK		
DRAWING TITLE		
Grafton Terrace General Arrangement section sheet 1: PROPOSED - MMA 2019		
DATE	SCALE:	
20/09/2019	1:200 @ A1 1:400 @ A3	
STATUS	DRAWN	CHECKED
PLANNING	HD	AA

DRAWING NUMBER	REVISION
MPI- P_46	PL09

CULLINAN STUDIO
5 BALDWIN TERRACE LONDON N1 7RU TEL: 020 7704 1975
PROJECT EMAIL: mailand@cullinastudio.com

© CULLINAN STUDIO LTD 2017