

LYNDON
GOODE
ARCHITECTS

© 2019 Lyndon Goode Architects Ltd.
For general enquires: studio@lyndongoode.com

Do not scale from this drawing. Contractor to check and verify all building and site dimensions, levels and sewer invert levels at connection points before work starts.

This drawing is to be read and checked in conjunction with information provided by the engineers and other specialists.


REV.	DATE	DESCRIPTION
P01	25/02/20	Issue for Planning

KEY PLAN

INFORMATION

- Site boundary
- ▨ To be demolished

0 0.5 1 2.5 m
Scale (1:50)

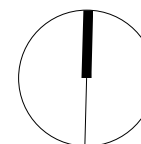

PROJECT
35 Templewood Avenue


DRAWING
**Demolition Plan
Upper Ground Floor
Level**

SCALE
1 : 50 at A1

REV.
P01

DRAWING NUMBER
TAV- LGA- ZA- 00- DR- A- 0180

DRAWING STATUS
PLANNING

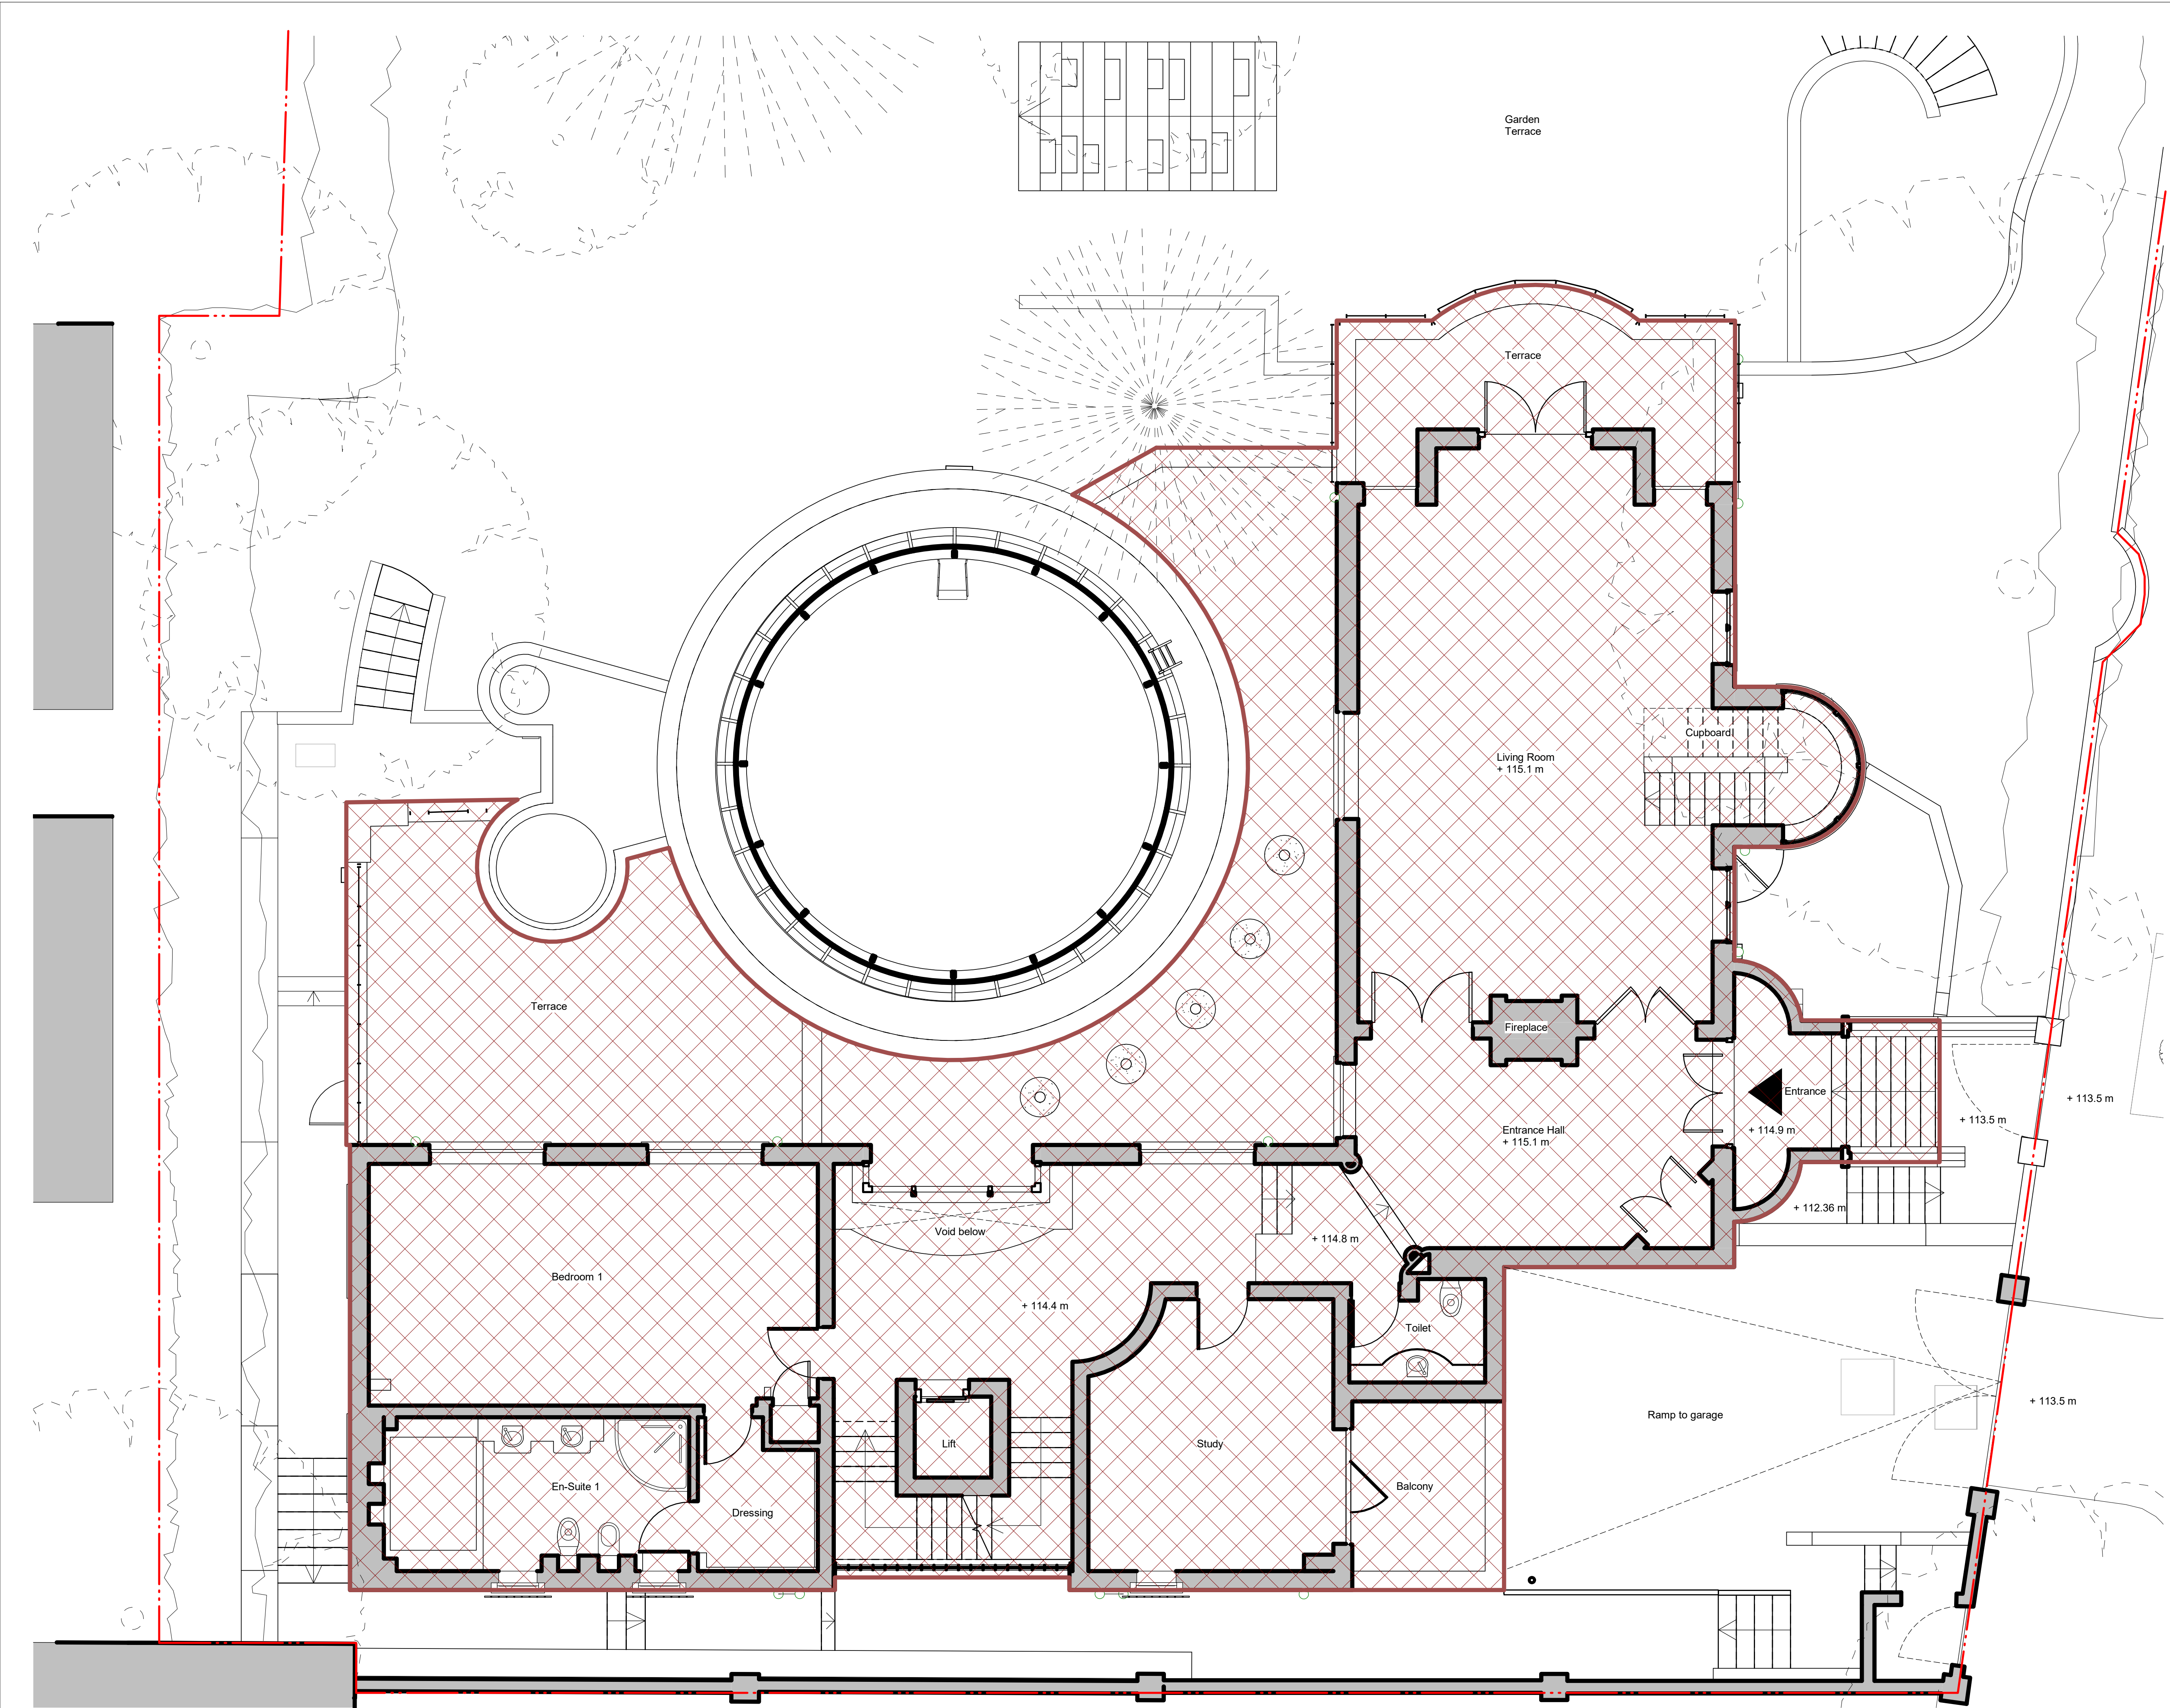

LYNDON
GOODE
ARCHITECTS

© 2019 Lyndon Goode Architects Ltd.
For general enquires: studio@lyndongoode.com

Do not scale from this drawing. Contractor to check and verify all building and site dimensions, levels and sewer invert levels at connection points before work starts.

This drawing is to be read and checked in conjunction with information provided by the engineers and other specialists.


REV.	DATE	DESCRIPTION
P01	25/02/20	Issue for Planning

KEY PLAN

INFORMATION

- Site boundary
- ☒ To be demolished

0 0.5 1 2.5 m
Scale (1:50)

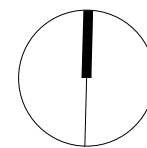

PROJECT
35 Templewood Avenue


DRAWING
**Demolition Plan
First Floor Level**

SCALE
1 : 50 at A1

REV.
P01

DRAWING NUMBER
TAV- LGA- ZA- 01- DR- A- 0181

DRAWING STATUS
PLANNING

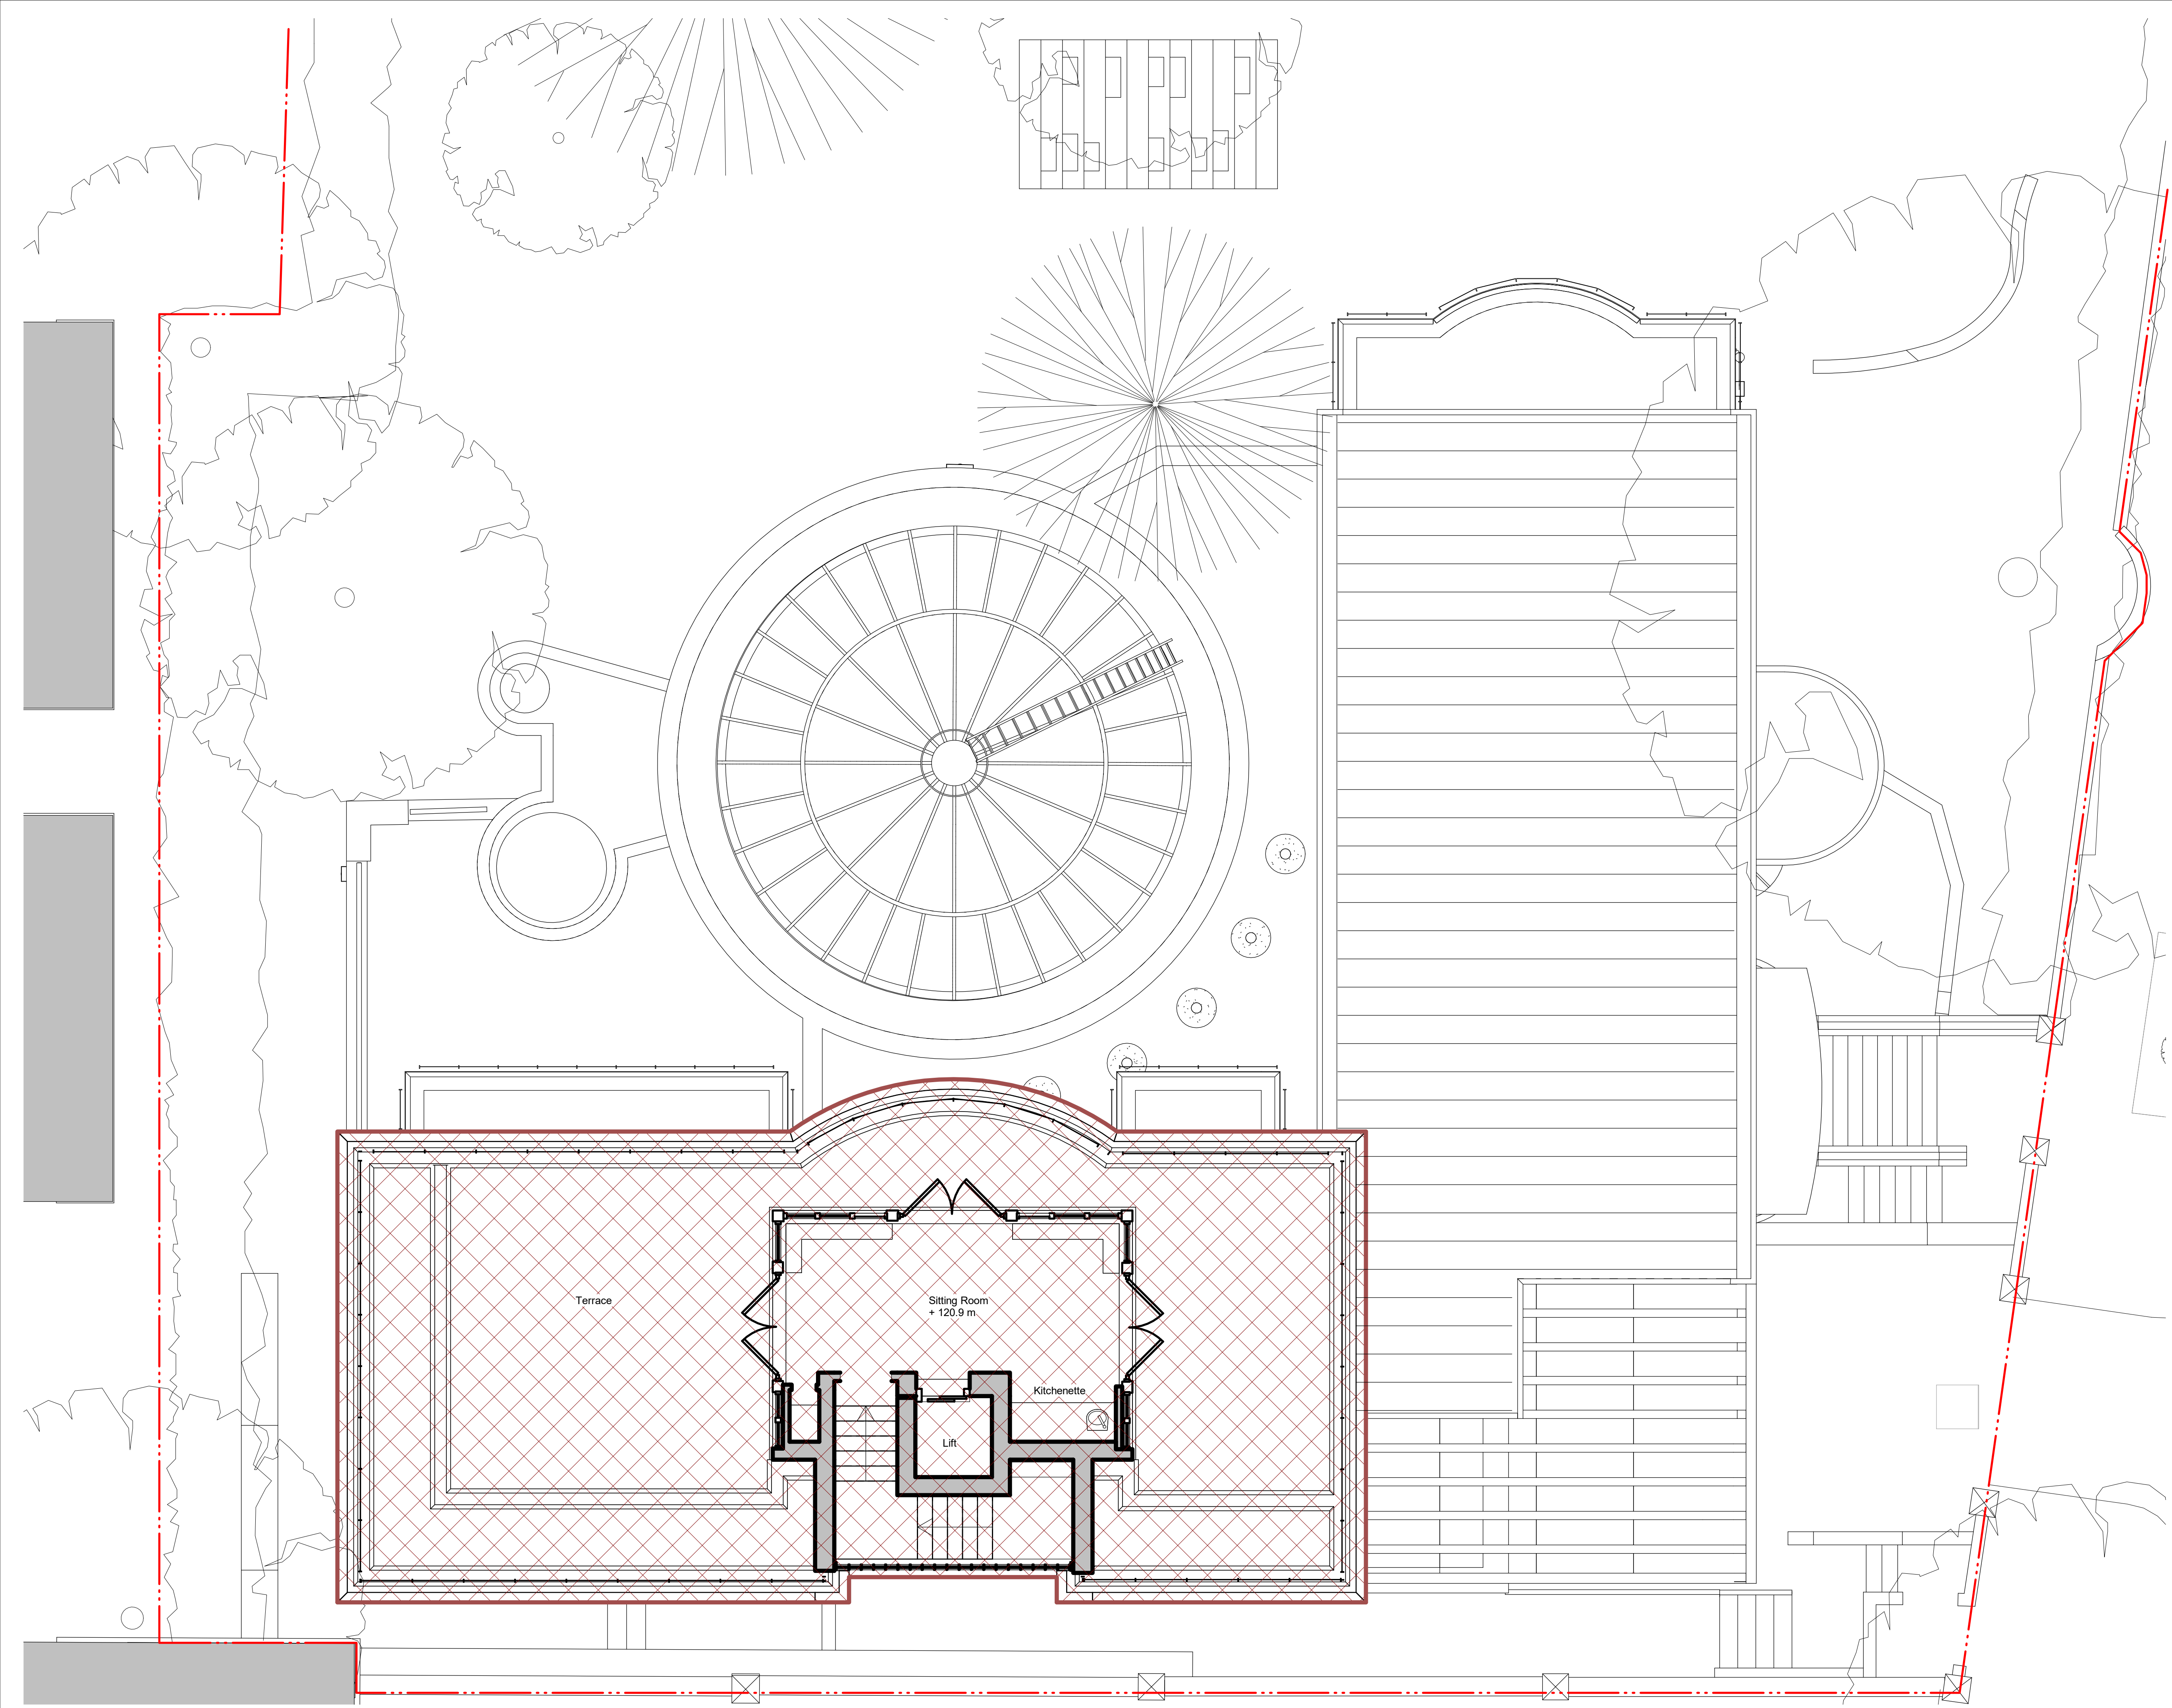

**LYNDON
GOODE
ARCHITECTS**

© 2019 Lyndon Goode Architects Ltd.
For general enquires: studio@lyndongoode.com

Do not scale from this drawing. Contractor to check and verify all building and site dimensions, levels and sewer invert levels at connection points before work starts.

This drawing is to be read and checked in conjunction with information provided by the engineers and other specialists.

REV.	DATE	DESCRIPTION
P01	25/02/20	Issue for Planning

KEY PLAN

INFORMATION

Site boundary

To be demolished

00.512.5

Scale (1:50)

PROJECT

35 Templewood Avenue

DRAWING

Demolition Plan

Second Floor Level

SCALE

1 : 50 at A1

REV.


P01

DRAWING NUMBER

TAV- LGA- ZA- 02- DR- A- 0182

DRAWING STATUS

PLANNING

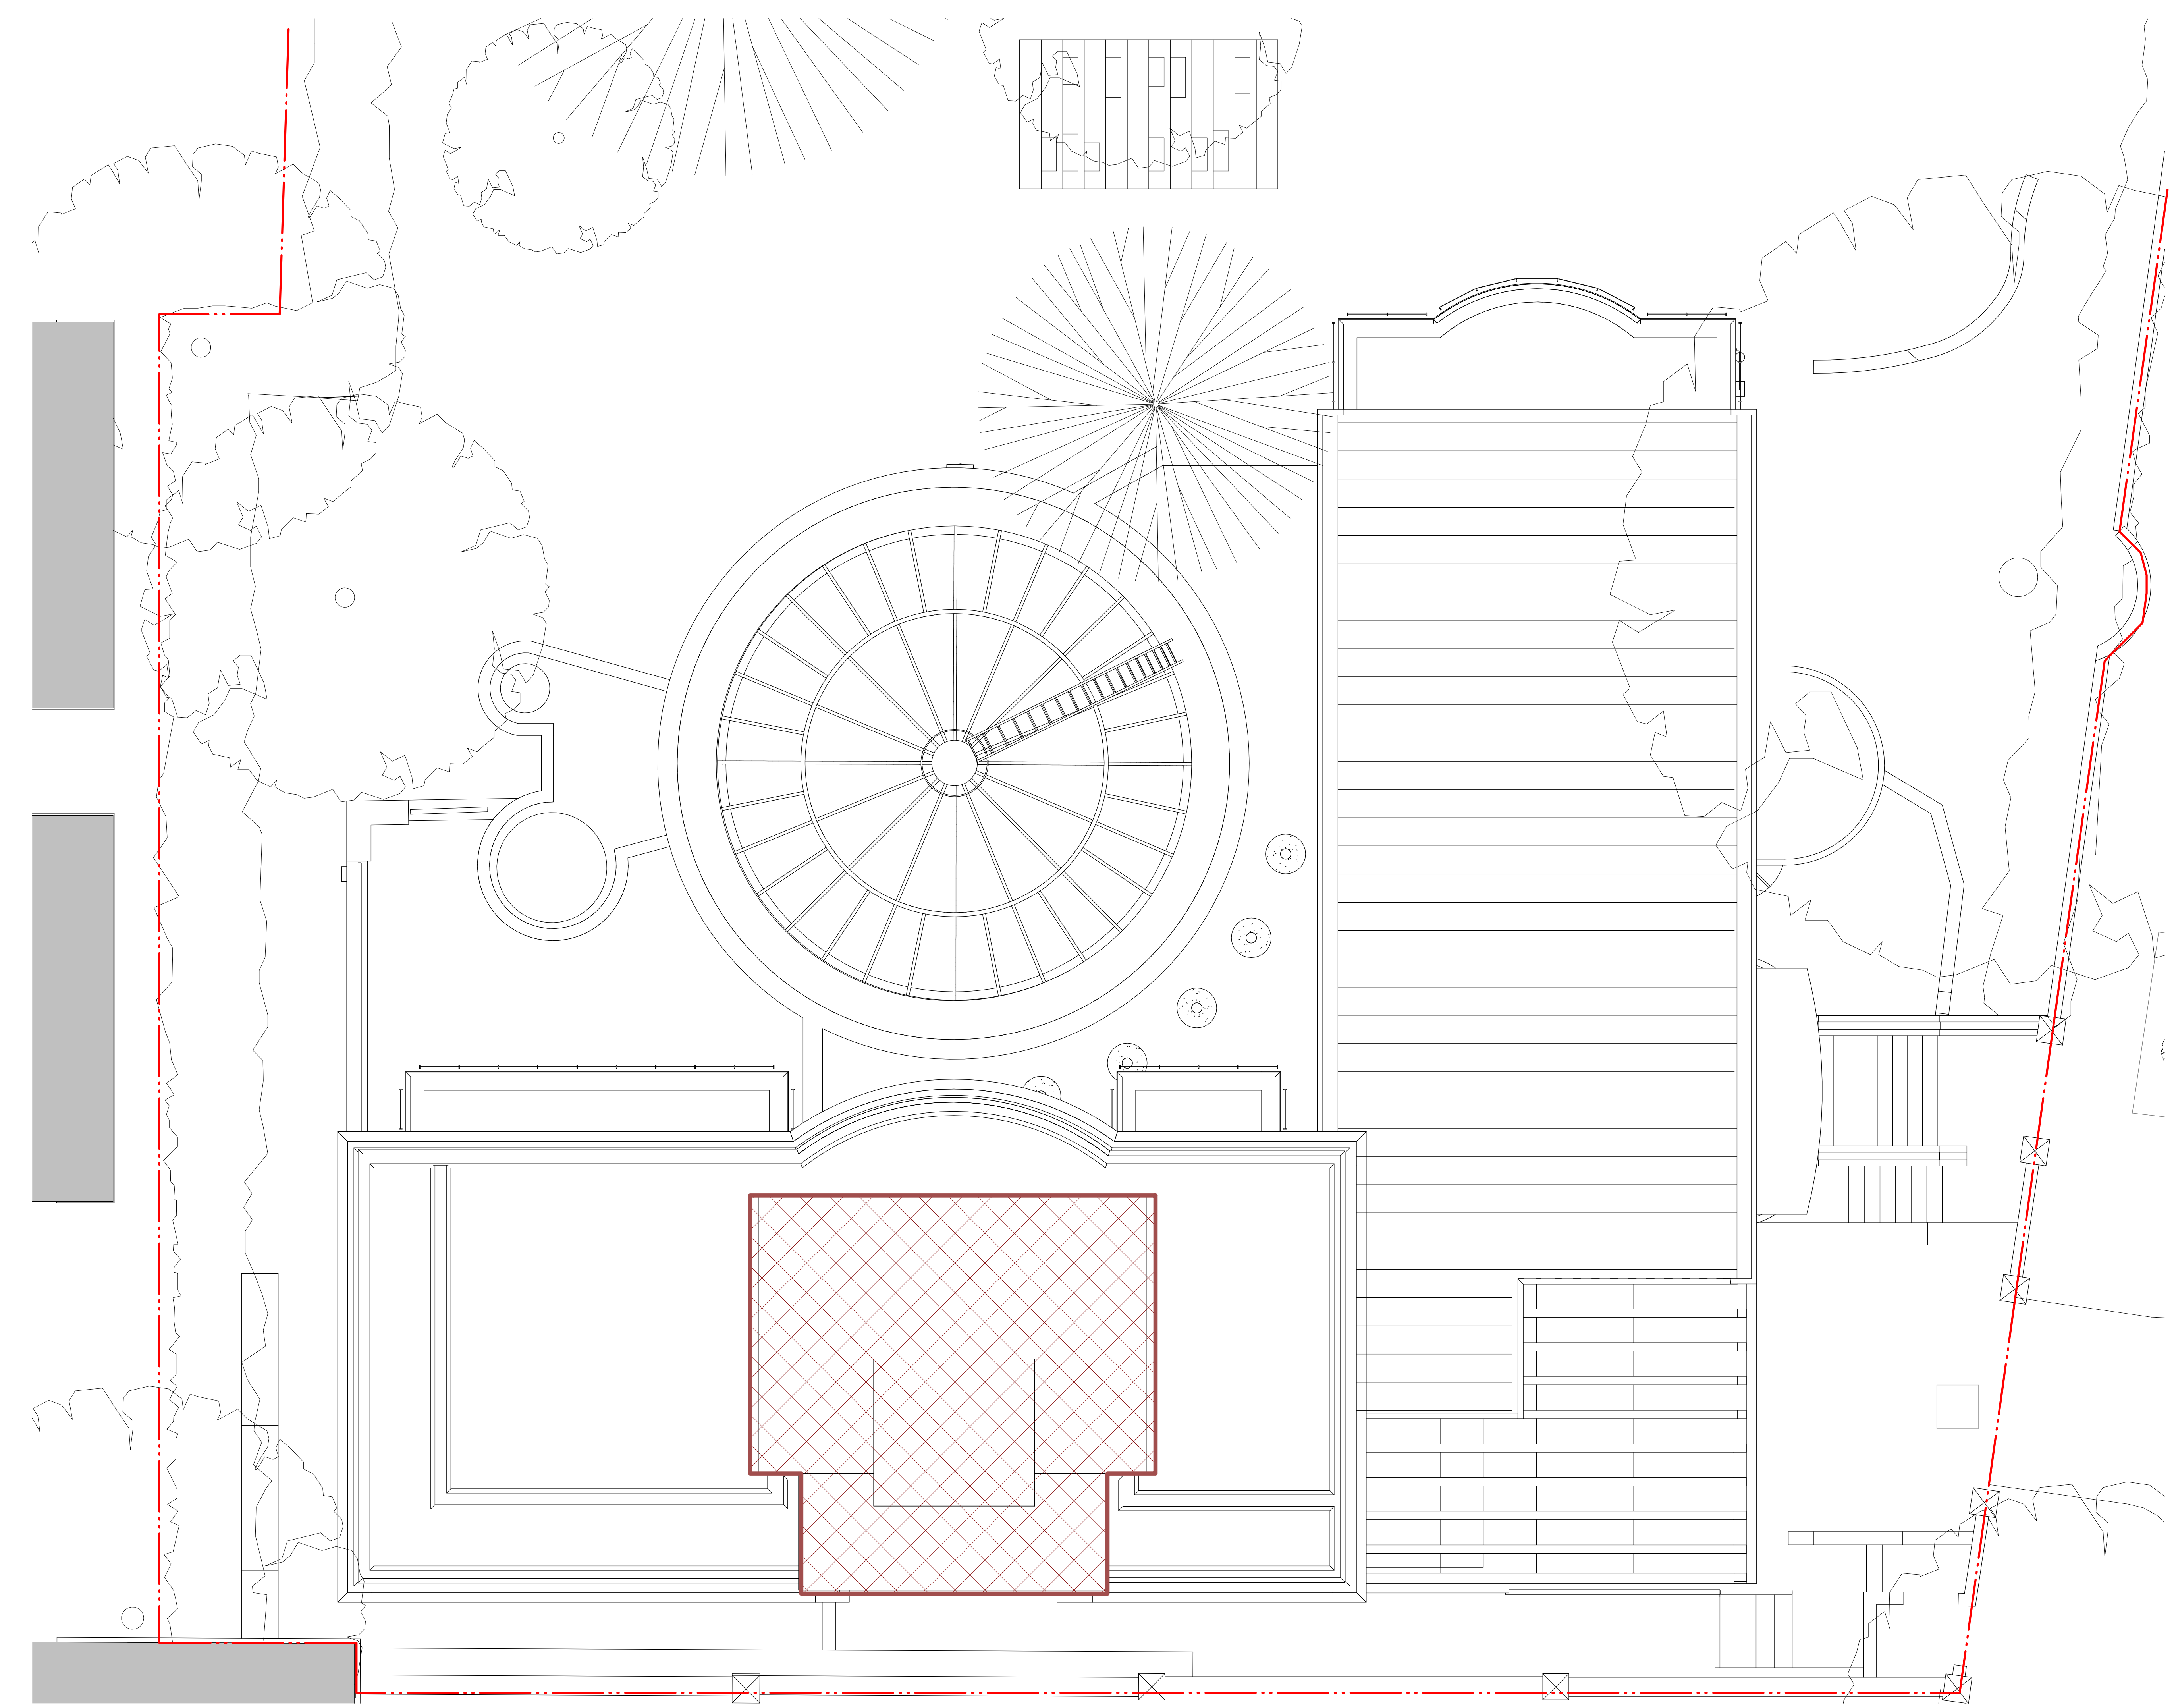

LYNDON
GOODE
ARCHITECTS

© 2019 Lyndon Goode Architects Ltd.
For general enquires: studio@lyndongoode.com

Do not scale from this drawing. Contractor to check and verify all building and site dimensions, levels and sewer invert levels at connection points before work starts.

This drawing is to be read and checked in conjunction with information provided by the engineers and other specialists.


REV.	DATE	DESCRIPTION
P01	25/02/20	Issue for Planning

KEY PLAN

INFORMATION

- Site boundary
- X To be demolished

0 0.5 1 2.5 m
Scale (1:50)

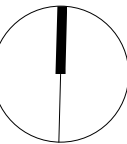

PROJECT
35 Templewood Avenue
DRAWING
Demolition Plan
Roof Floor Level

SCALE
1 : 50 at A1
REV.
P01

DRAWING NUMBER
TAV- LGA- ZA- 03- DR- A- 0183

DRAWING STATUS
PLANNING

LYNDON
GOODE
ARCHITECTS

© 2019 Lyndon Goode Architects Ltd.
For general enquires: studio@lyndongoode.com

Do not scale from this drawing. Contractor to check and verify all building and site dimensions, levels and sewer invert levels at connection points before work starts.

This drawing is to be read and checked in conjunction with information provided by the engineers and other specialists.


REV.	DATE	DESCRIPTION
P01	25/02/20	Issue for Planning

KEY PLAN

INFORMATION

- Site boundary
- ▨ To be demolished

0 0.5 1 2.5 m
Scale (1:50)

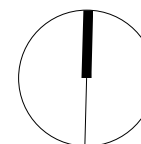

PROJECT
35 Templewood Avenue

DRAWING
Demolition Plan
Lower Ground Floor
Level

SCALE
1 : 50 at A1

REV.
P01

DRAWING NUMBER
TAV- LGA- ZA- B1- DR- A- 0184

DRAWING STATUS
PLANNING