
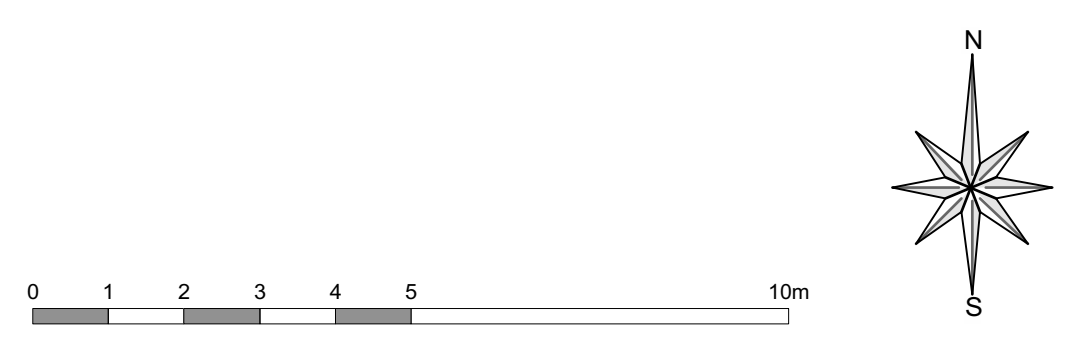


COPYRIGHT 2020 STANHOPE GATE ARCHITECTURE
 THIS DRAWING IS FOR AESTHETIC DESIGN
 INFORMATION PURPOSES ONLY & DOES NOT
 CONTAIN ANY INFORMATION FOR CONSTRUCTION
 OR COMPLIANCE TO BUILDING REGULATIONS.
 DRAWINGS MAY BE SCALED FOR THE PURPOSES OF
 PLANNING ONLY. ALL DIMENSIONS TO BE CHECKED
 ON SITE.

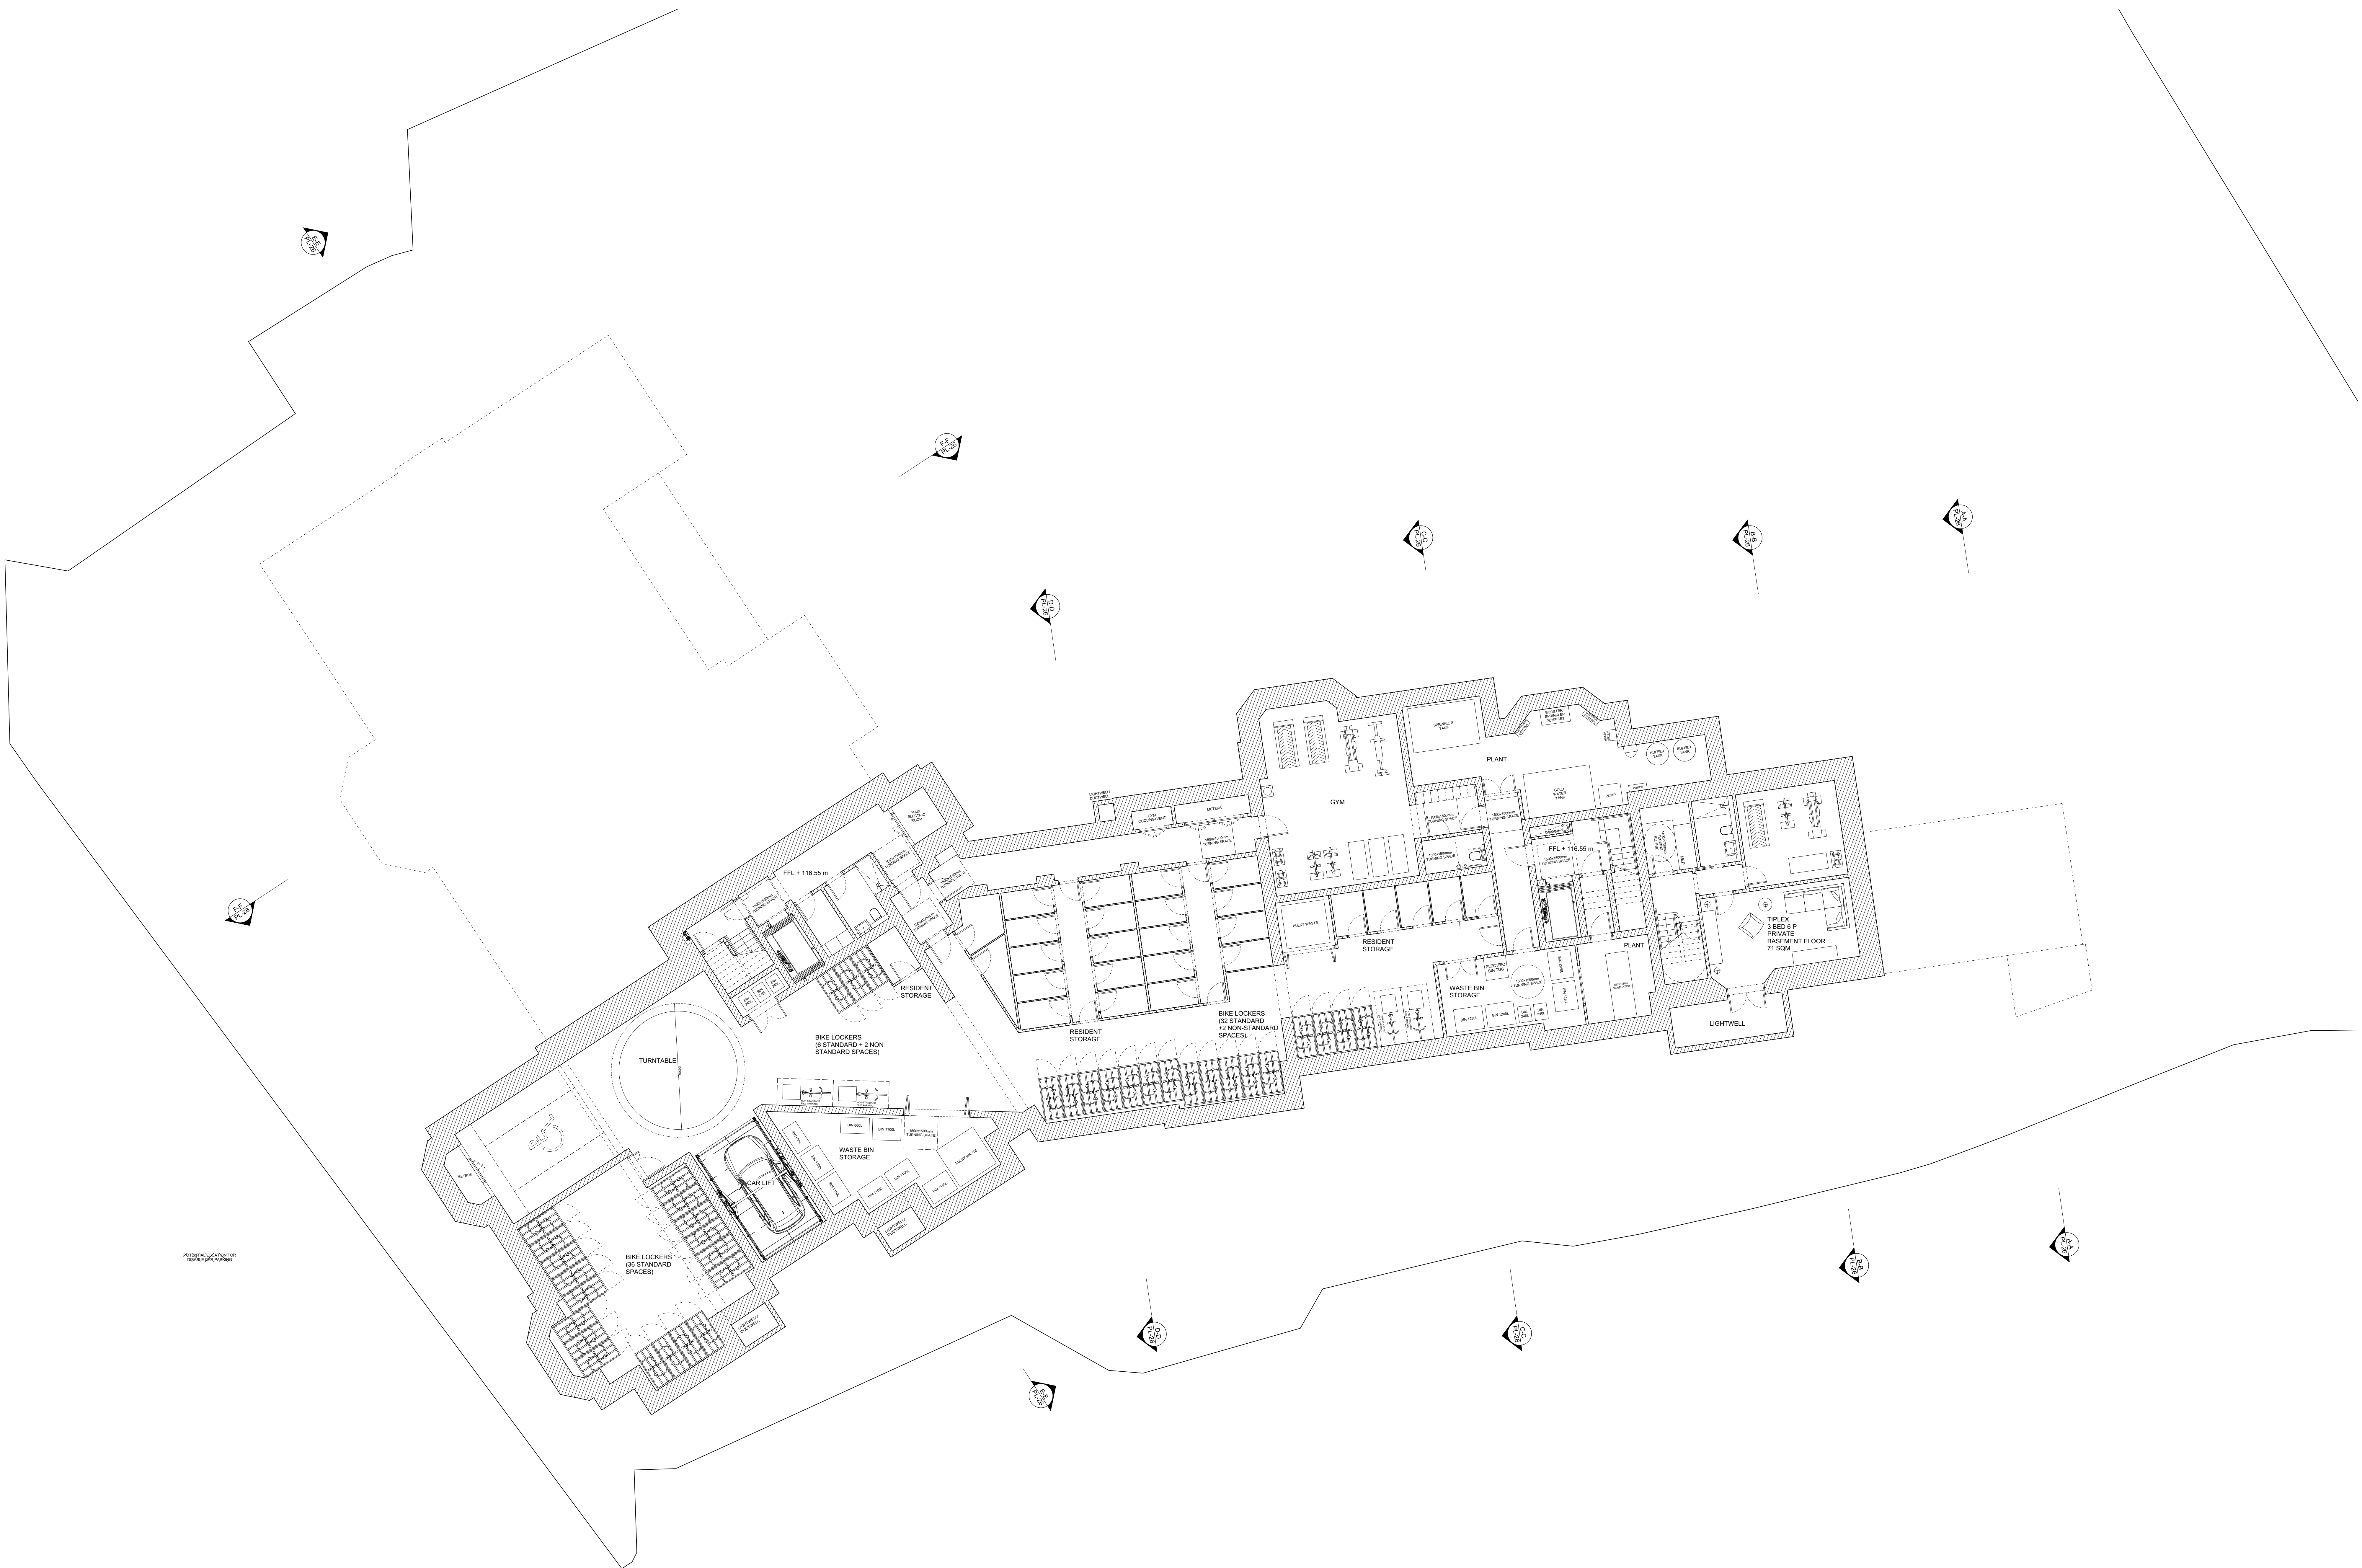

Rev 28/02/20 RESIDENT STORAGE ADDED IN LIEU OF CAR
 PARKING AREAS
 Rev 20/02/20 DISABLE CAR PARKING AND FOOTPRINT
 UPDATED
 Rev 06/02/20 CYCLE SPACES UPDATED

REV.	DATE	DESCRIPTION
28/02/20		RESIDENT STORAGE ADDED IN LIEU OF CAR PARKING AREAS
20/02/20		DISABLE CAR PARKING AND FOOTPRINT UPDATED
06/02/20		CYCLE SPACES UPDATED

BRANCH HILL HOUSE
 LONDON

PROPOSED BASEMENT PLAN

DRNG No	SCALE	DATE
PL-17 P03	1:100 @ A0 1:200 @ A2	DEC 2019



5 ST JAMES'S SQUARE
 LONDON SW1Y 4JU
 T 020 7451 0955 mail@stanhopegate.co.uk
 www.stanhopegatearchitecture.com