


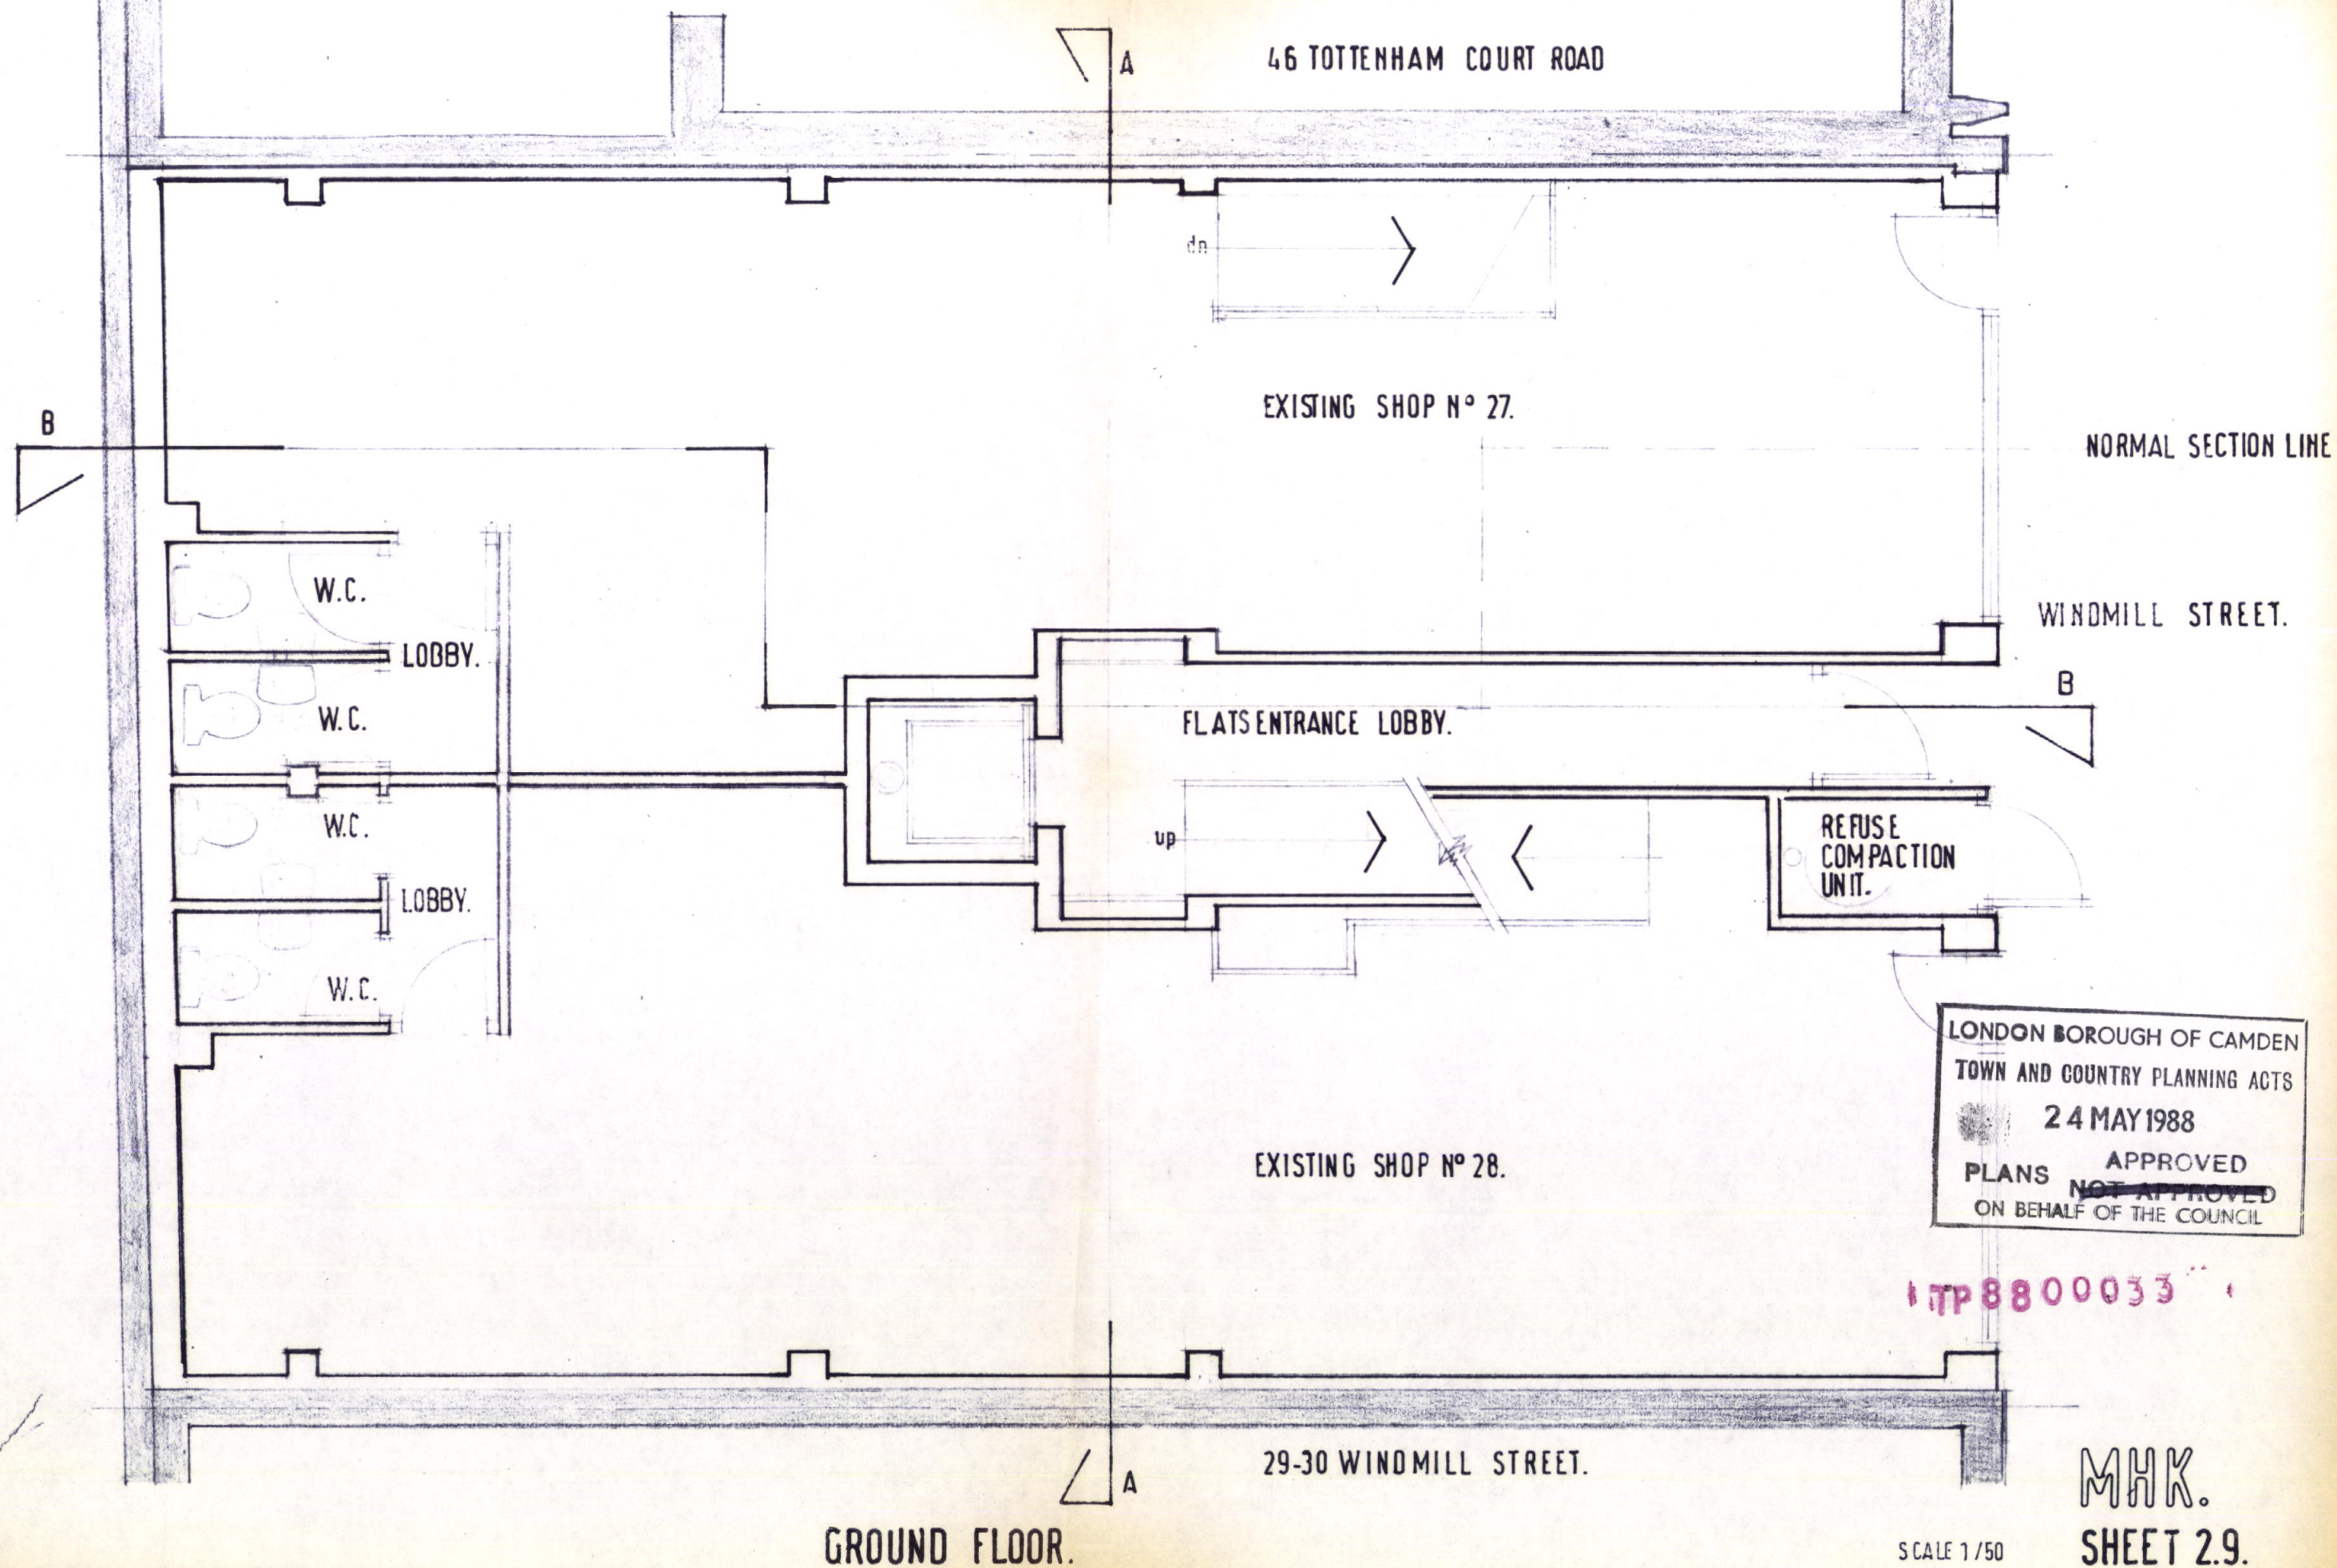

LONDON BOROUGH OF CAMDEN
TOWN AND COUNTRY PLANNING ACTS
24 MAY 1988
APPROVED
PLANS ~~NOT APPROVED~~
ON BEHALF OF THE COUNCIL

17P8800033

SCALE 1/50

MHK.
SHEET 2.9.