


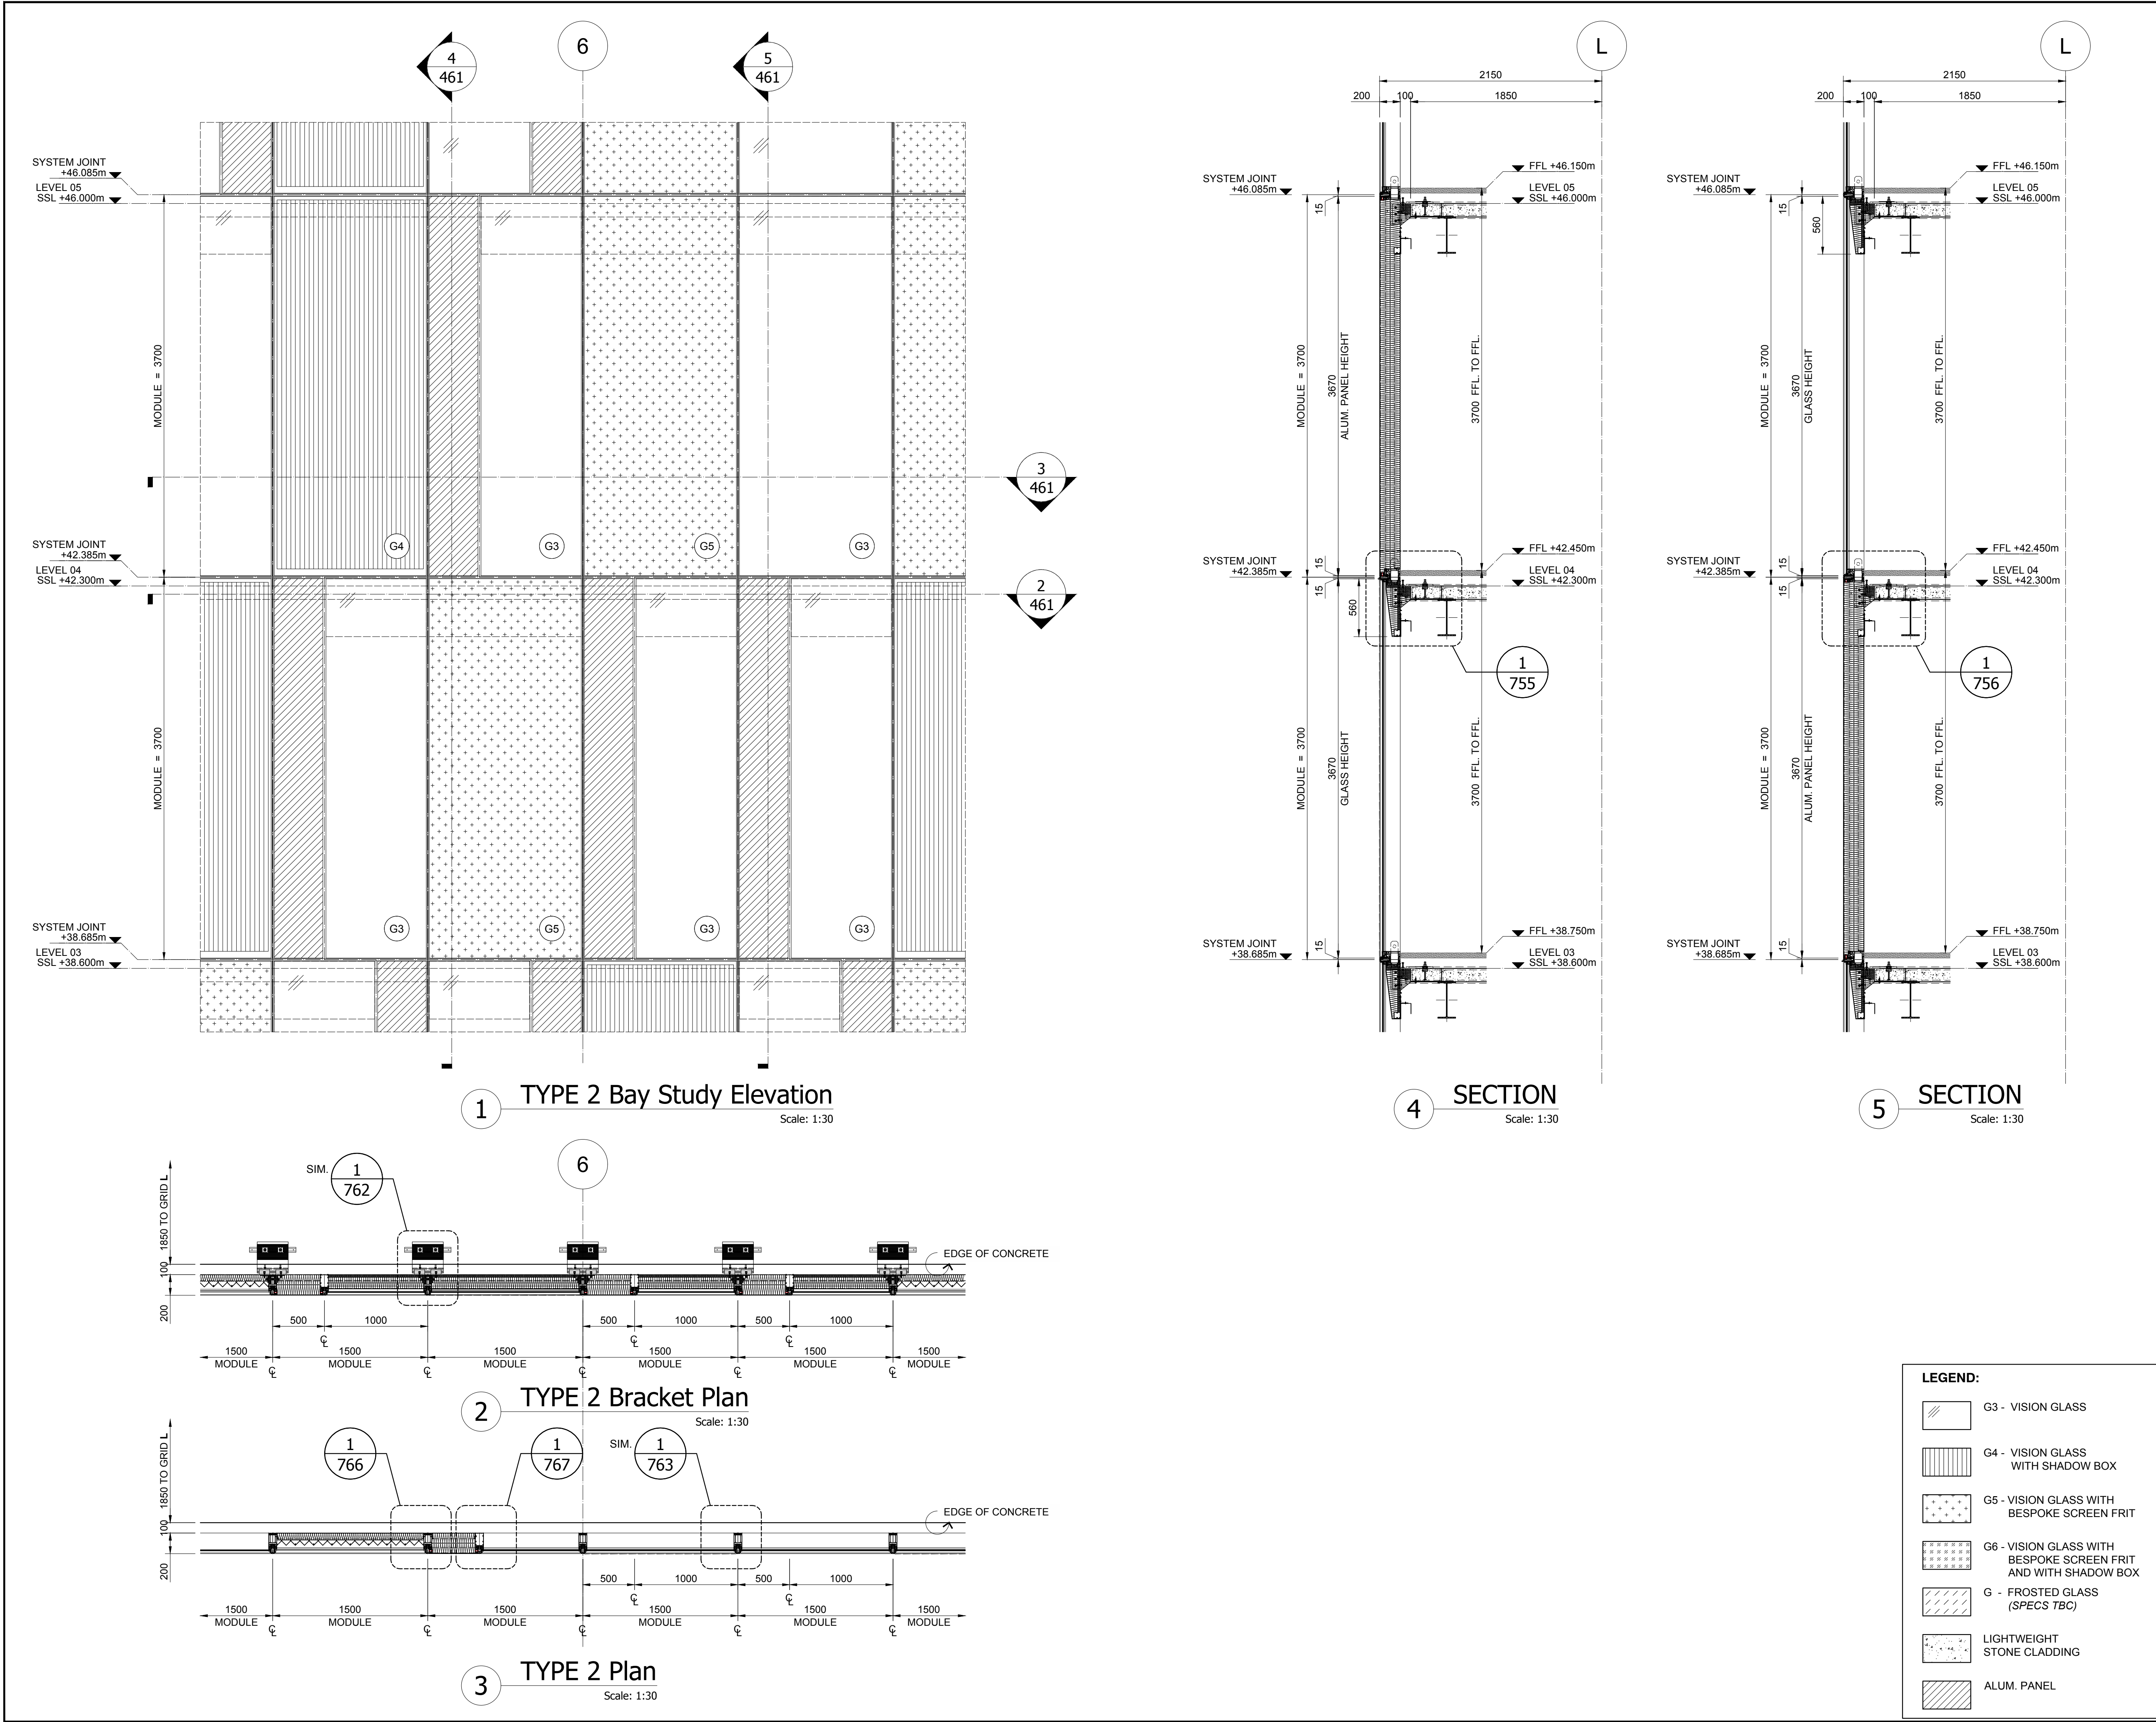

EAST

NORTH

WEST

SOUTH

KEY PLAN - TYPE 2

TYPE 2 - GLASS SPECIFICATIONS

G3 - TYPE 2 VISION SG - 39.5mm THK

OUTER LEAF: 8mm HEAT STRENGTHENED CLEARLITE IPASOL

LIGHT GREY 60 / 33 COATING ON SURFACE 2

EDGE WORK: ARISSED

CAVITY: 18mm CAVITY, BLACK CHROMATECH

ULTRA STAINLESS STEEL SPACER BAR, ARGON FILLED,

10mm DC3362 EDGE SEAL

INNER LEAF: 13.5mm HEAT STRENGTHENED

LAMINATE (6/1.56) CLEARLITE with a 25mm SOLID

CERAMIC BOARDER FRIT ON SURFACE #3 (RAL 9005)

EDGE WORK: ARISSED

G4 - TYPE 2 VISION SG WITH SHADOW BOX - 40mm THK

OUTER LEAF: 8mm HEAT STRENGTHENED CLEARLITE IPASOL

LIGHT GREY 60 / 33 COATING ON SURFACE 2

EDGE WORK: ARISSED

CAVITY: 22mm CAVITY, BLACK CHROMATECH

ULTRA STAINLESS STEEL SPACER BAR, ARGON FILLED,

10mm DC3362 EDGE SEAL

INNER LEAF: 10mm TOUGHENED HST CLEARLITE WITH SOLID

CERAMIC BOARDER FRIT ON SURFACE #3 (RAL 9005)

EDGE WORK: ARISSED

G5 - TYPE 2 VISION SG WITH BESPOKE SCREEN FRIT - 39.5mm THK

OUTER LEAF: 8mm HEAT STRENGTHENED CLEARLITE IPASOL

LIGHT GREY 60 / 33 SURFACE 2 + BESPOKE PATTERN

SCREEN PRINT FRIT ON SURFACE #1 (RAL 9010)

EDGE WORK: ARISSED

CAVITY: 18mm CAVITY, BLACK CHROMATECH

ULTRA STAINLESS STEEL SPACER BAR, ARGON FILLED,

10mm DC3362 EDGE SEAL

INNER LEAF: 13.5mm HEAT STRENGTHENED

LAMINATE (6/1.56) CLEARLITE WITH SOLID CERAMIC

BOARDER FRIT ON SURFACE #3 (RAL 9005)

EDGE WORK: ARISSED

G6 - TYPE 2 VISION SG WITH BESPOKE SCREEN FRIT WITH SHADOW BOX - 40mm THK

OUTER LEAF: 8mm HEAT STRENGTHENED CLEARLITE IPASOL

LIGHT GREY 60 / 33 SURFACE 2 + BESPOKE PATTERN

SCREEN PRINT FRIT ON SURFACE #1 (RAL 9010)

EDGE WORK: ARISSED

CAVITY: 22mm CAVITY, BLACK CHROMATECH

ULTRA STAINLESS STEEL SPACER BAR, ARGON FILLED,

10mm DC3362 EDGE SEAL

INNER LEAF: 10mm TOUGHENED HST

CLEARLITE WITH SOLID CERAMIC

BOARDER FRIT ON SURFACE #3 (RAL 9005)

EDGE WORK: ARISSED

G - FROSTED GLASS

SPECS: T.B.C.

DO NOT SCALE : IF IN DOUBT ASK!

©

THIS DRAWING REMAINS THE PROPERTY OF McMULLEN FACADES LTD AND SHOULD NOT BE COPIED NOR ITS CONTENTS DIVULGED WITHOUT PRIOR CONSENT

Signed: G. Benson

Date: 17/05/2018

Internal Quality Check

001	DM	GB	21/03/19	ISSUED FOR CONSTRUCTION	21/03/19
00	RD	GB	17/05/18	FIRST ISSUE	17/05/18
No.	Intd	Intd	Date		
Revision	Check		Description		Date

Contract: KINGS CROSS S1

Architect: MOSSESIAN

Main Contractor: BAM

Drawing: TYPICAL TYPE 2 BAY STUDY ELEVATIONS, SECTIONS & DETAILS

Drawn By: R.Decena

Date: 17/05/2018

Scale: 1:30@ A1

MFL No.: 3135-461

DMS Code: KXC-S1-001-Y-3135-21-461

Revision: 001

DRAWING ISSUED FOR: CONSTRUCTION

STATUS OF PREVIOUS RETURN: A B C -

McMullen Facades Limited

66 Lurgan Road, Moira,

Craigavon, Co. Armagh BT67 0LX

Tel: +44 (0) 28 9261 9688

Fax: +44 (0) 28 9261 9711

Email: design@mcmullenfacades.com

M:\Current Contracts - MFL\3135 Kings Cross S1\01 MFL Drawings\1.4 CAD Files\Package A - Unitted facades\09 - Typical Type 2 Bay Study.dwg : 2/19/2019 3:30 PM : Declan McGeown