


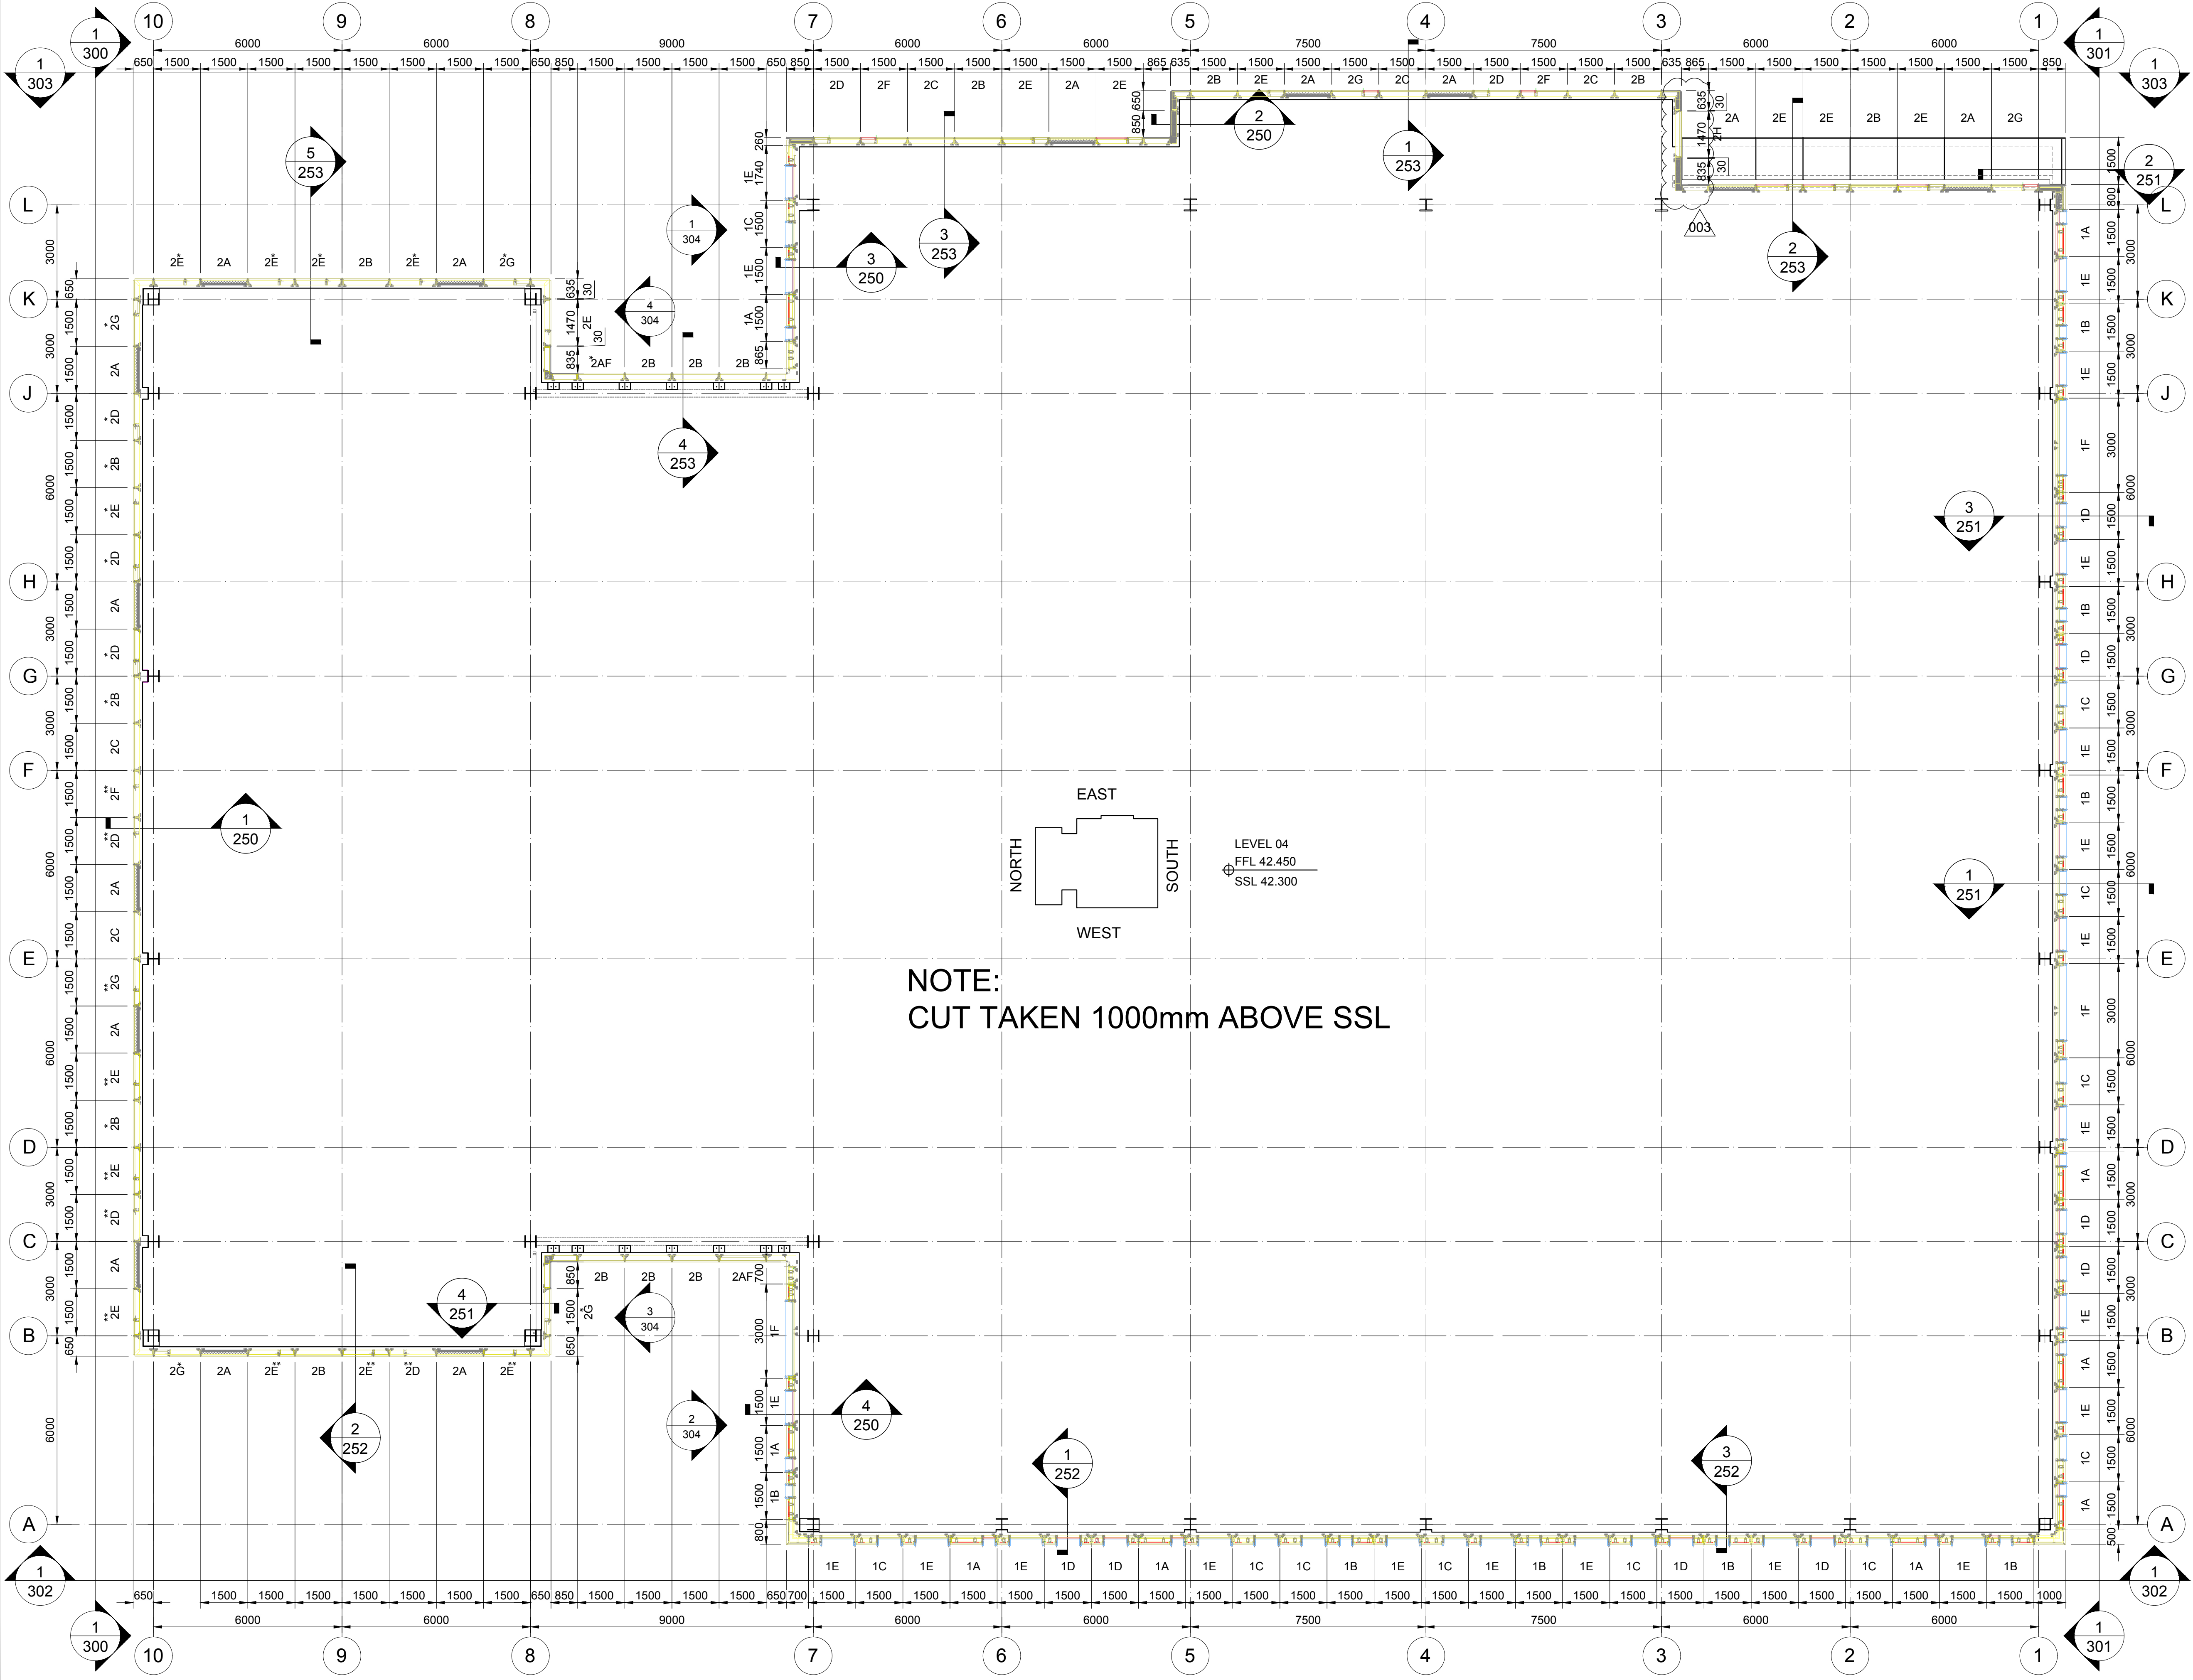

STRUCTURAL BASED ON THE FOLLOWING DRAWINGS
AT STAGE OF MFL DESIGN 05/NOV/18

RAMBOLL DRAWINGS : KXC-S1-001-61033235-S-20-10104 REV10
KXC-S1-001-61033235-S-20-10504 REV06
KXC-S1-001-61033235-S-20-7XX02 REV08
KXC-S1-001-61033235-S-20-7XX03 REV08
KXC-S1-001-61033235-S-20-7XX04 REV10

ARCHITECTURAL BASED ON THE FOLLOWING DRAWINGS
AT STAGE OF MFL DESIGN 15/JUNE/18

WEEDON DRAWINGS : KXC-S1-001-A-16080-20-1014 REV.G
KXC-S1-001-A-16080-20-1150 REV.E
KXC-S1-001-A-16080-20-1151 REV.E
KXC-S1-001-A-16080-20-1152 REV.E
KXC-S1-001-A-16080-20-1153 REV.E
KXC-S1-001-A-16080-20-1160 REV.C

DO NOT SCALE : IF IN DOUBT ASK!

THIS DRAWING REMAINS THE PROPERTY OF McMULLEN FACADES LTD AND SHOULD NOT BE COPIED NOR ITS CONTENTS DIVULGED WITHOUT PRIOR CONSENT

Signed:	G.Benson	Internal Quality Check
Date:	06/07/2018	

003	DM	GB	22/02/19	UNITS UPDATED ALONG G/L 3 - MISPRINT CORRECTED - PANEL REFERENCES ADDED TO DWGS - CONSTRUCTION ISSUE	22/02/19
002	DM	GB	11/12/18	GENERAL ARRANGEMENT EXPORTED FROM BIM MODEL - LVL04	11/12/18
001	MS	RD	05/11/18	2D DRAWING EXPORTED FROM MODEL	05/11/18
000	MS	GB	06/07/18	FIRST ISSUE	06/07/18

No.	Intd	Intd	Date	
Revision	Check	Description	Date	

Contract: KINGS CROSS S1

Architect: MOSSESIAN

Main Contractor: BAM

Drawing: OVERALL PLAN
LEVEL 04

Drawn By: M. Santos Date: 06/07/2018

Scale: 1:100 @ A1 MFL No.: 3135-104

DMS Code: KXC-S1-001-Y-3135-21-104 Revision: 003

DRAWING ISSUED FOR:	STATUS OF PREVIOUS RETURN
CONSTRUCTION	A B C -

McMullen Facades Limited
66 Lurgan Road, Moira,
Craigavon, Co. Armagh BT67 0LX
Tel: +44 (0) 28 9261 9688
Fax: +44 (0) 28 9261 9711
Email: design@mcmullenfacades.com

GA PLAN - LEVEL 04

Scale: 1:100