



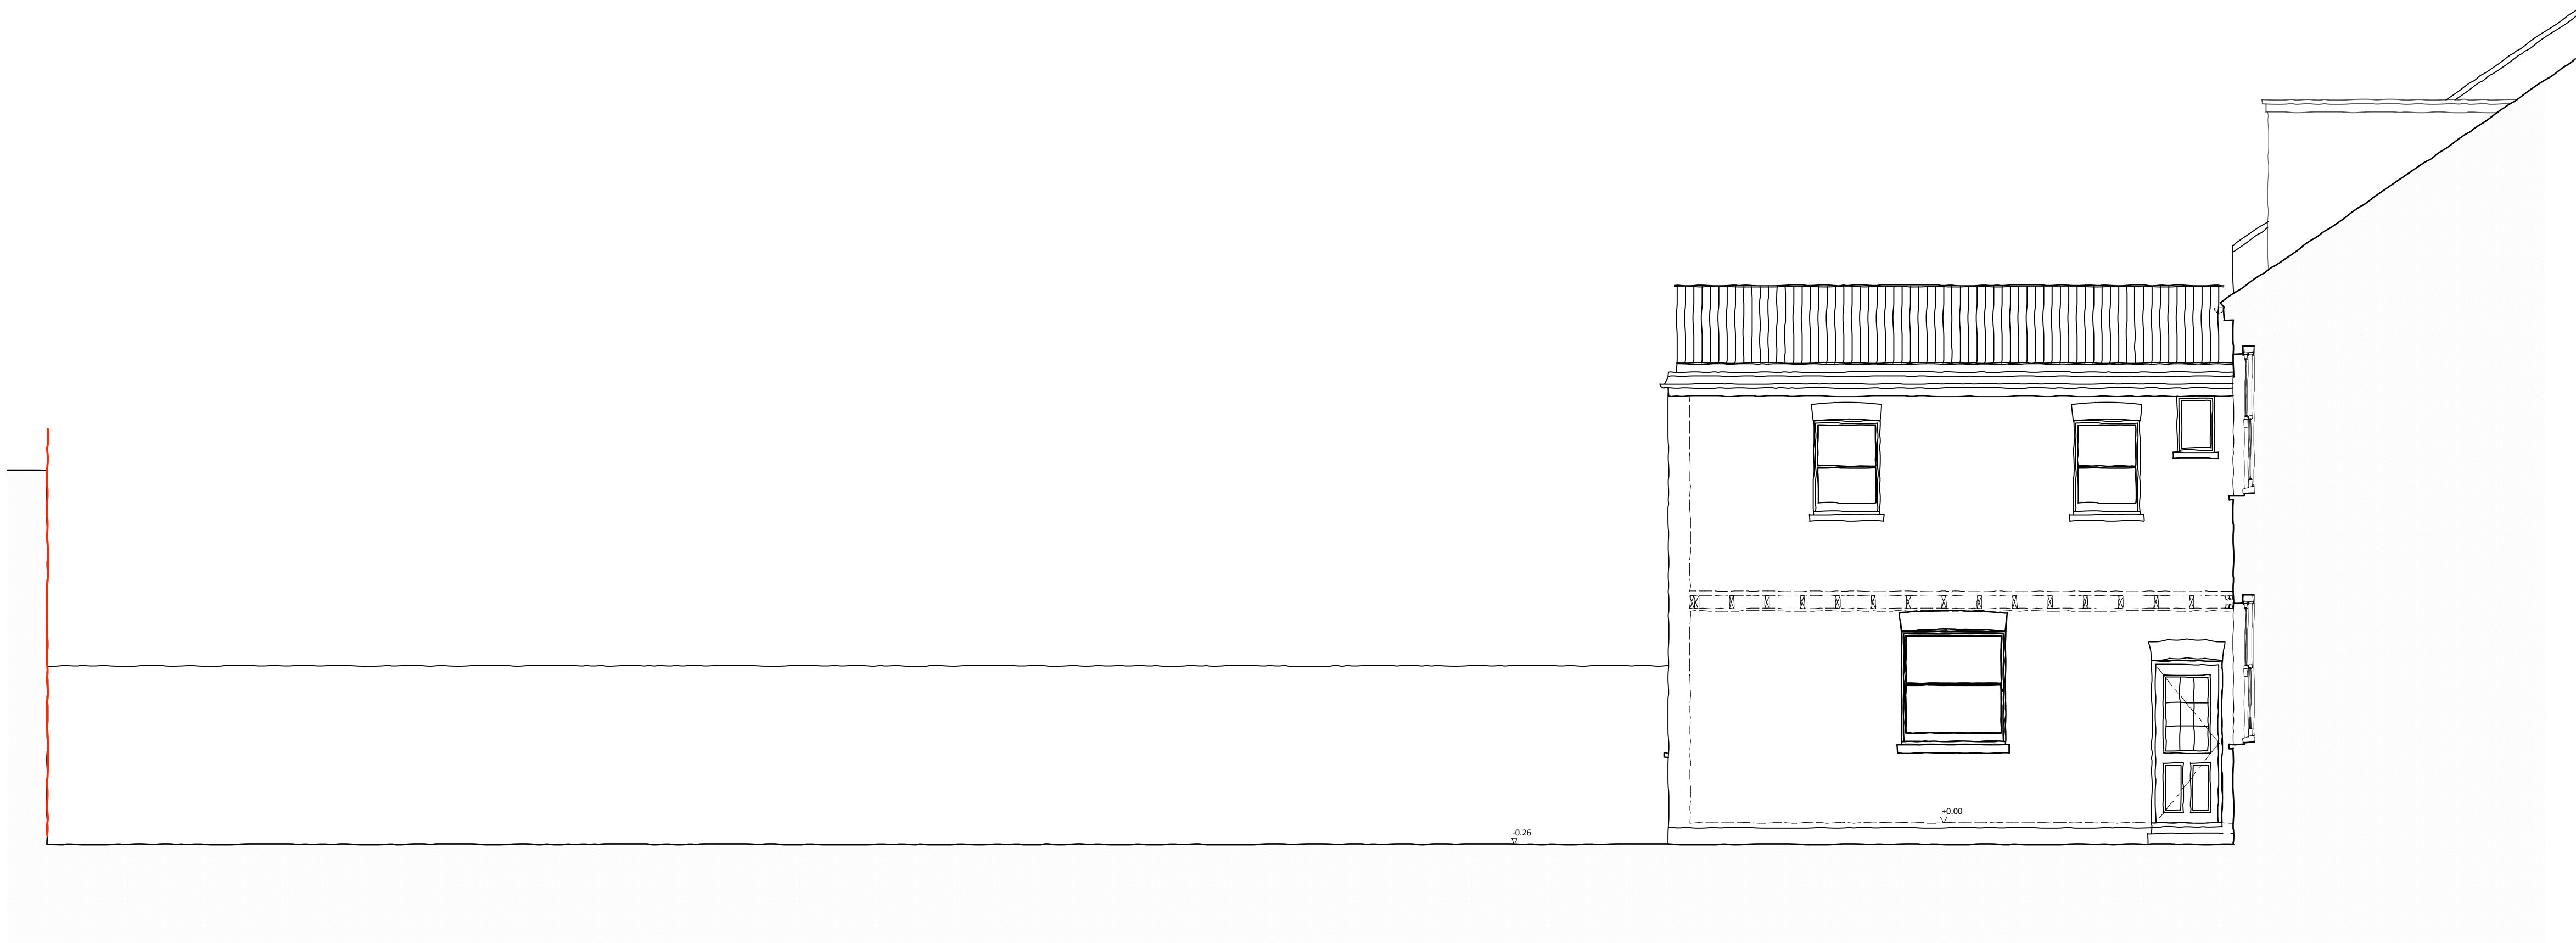

1 SECTION: EXISTING AA.
1:100 @ A3

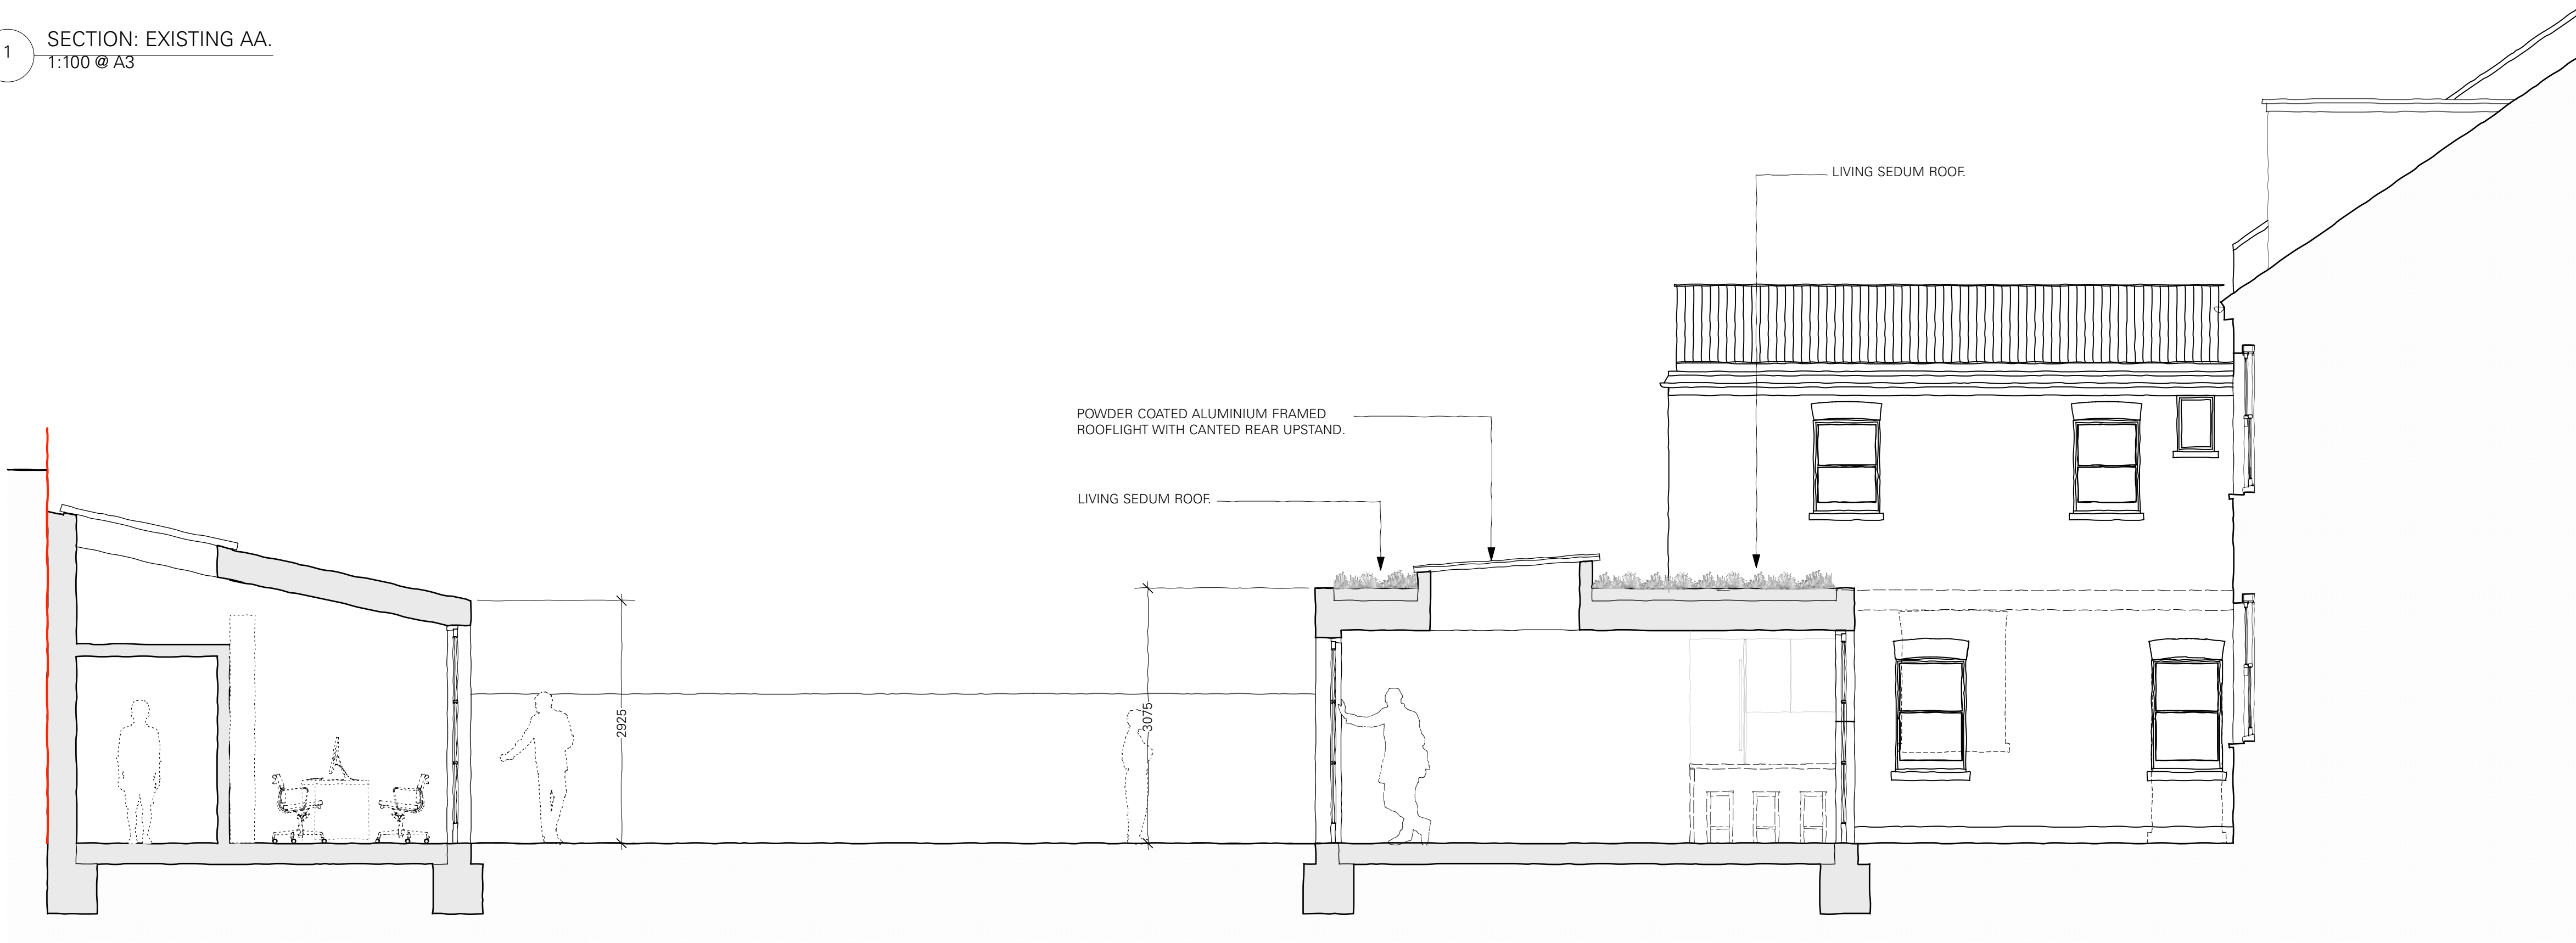

2 SECTION: PROPOSED AA.
1:100 @ A3

SITE LOCATION BOUNDARY PROPOSAL AREAS

0m 1 2 3 4 5 10m

GRAPHIC SCALE:
1:100 @ A3

NOLA ARCHITECTS			
11 DOWNHAM WHARF, 28 HERTFORD ROAD (NORWAY HOUSE), DE BEAUVOIR TOWN, LONDON N1 5QT.			
CONTACT: EMAIL@NOLARCHITECTS.COM			
DRAWING TITLE	REV.	DATE	NOTES
SECTION EXISTING & PROPOSED AA.	P1	04.03.20	EXTENSION ROOFLIGHT REVISIONS.
	P0	03.12.19	PLANNING ISSUE.
PROJECT ADDRESS	STATUS		REV.
9 BURRARD ROAD, LONDON NW6 1DA.	PLANNING.		P1