




01 Section 01
1:10

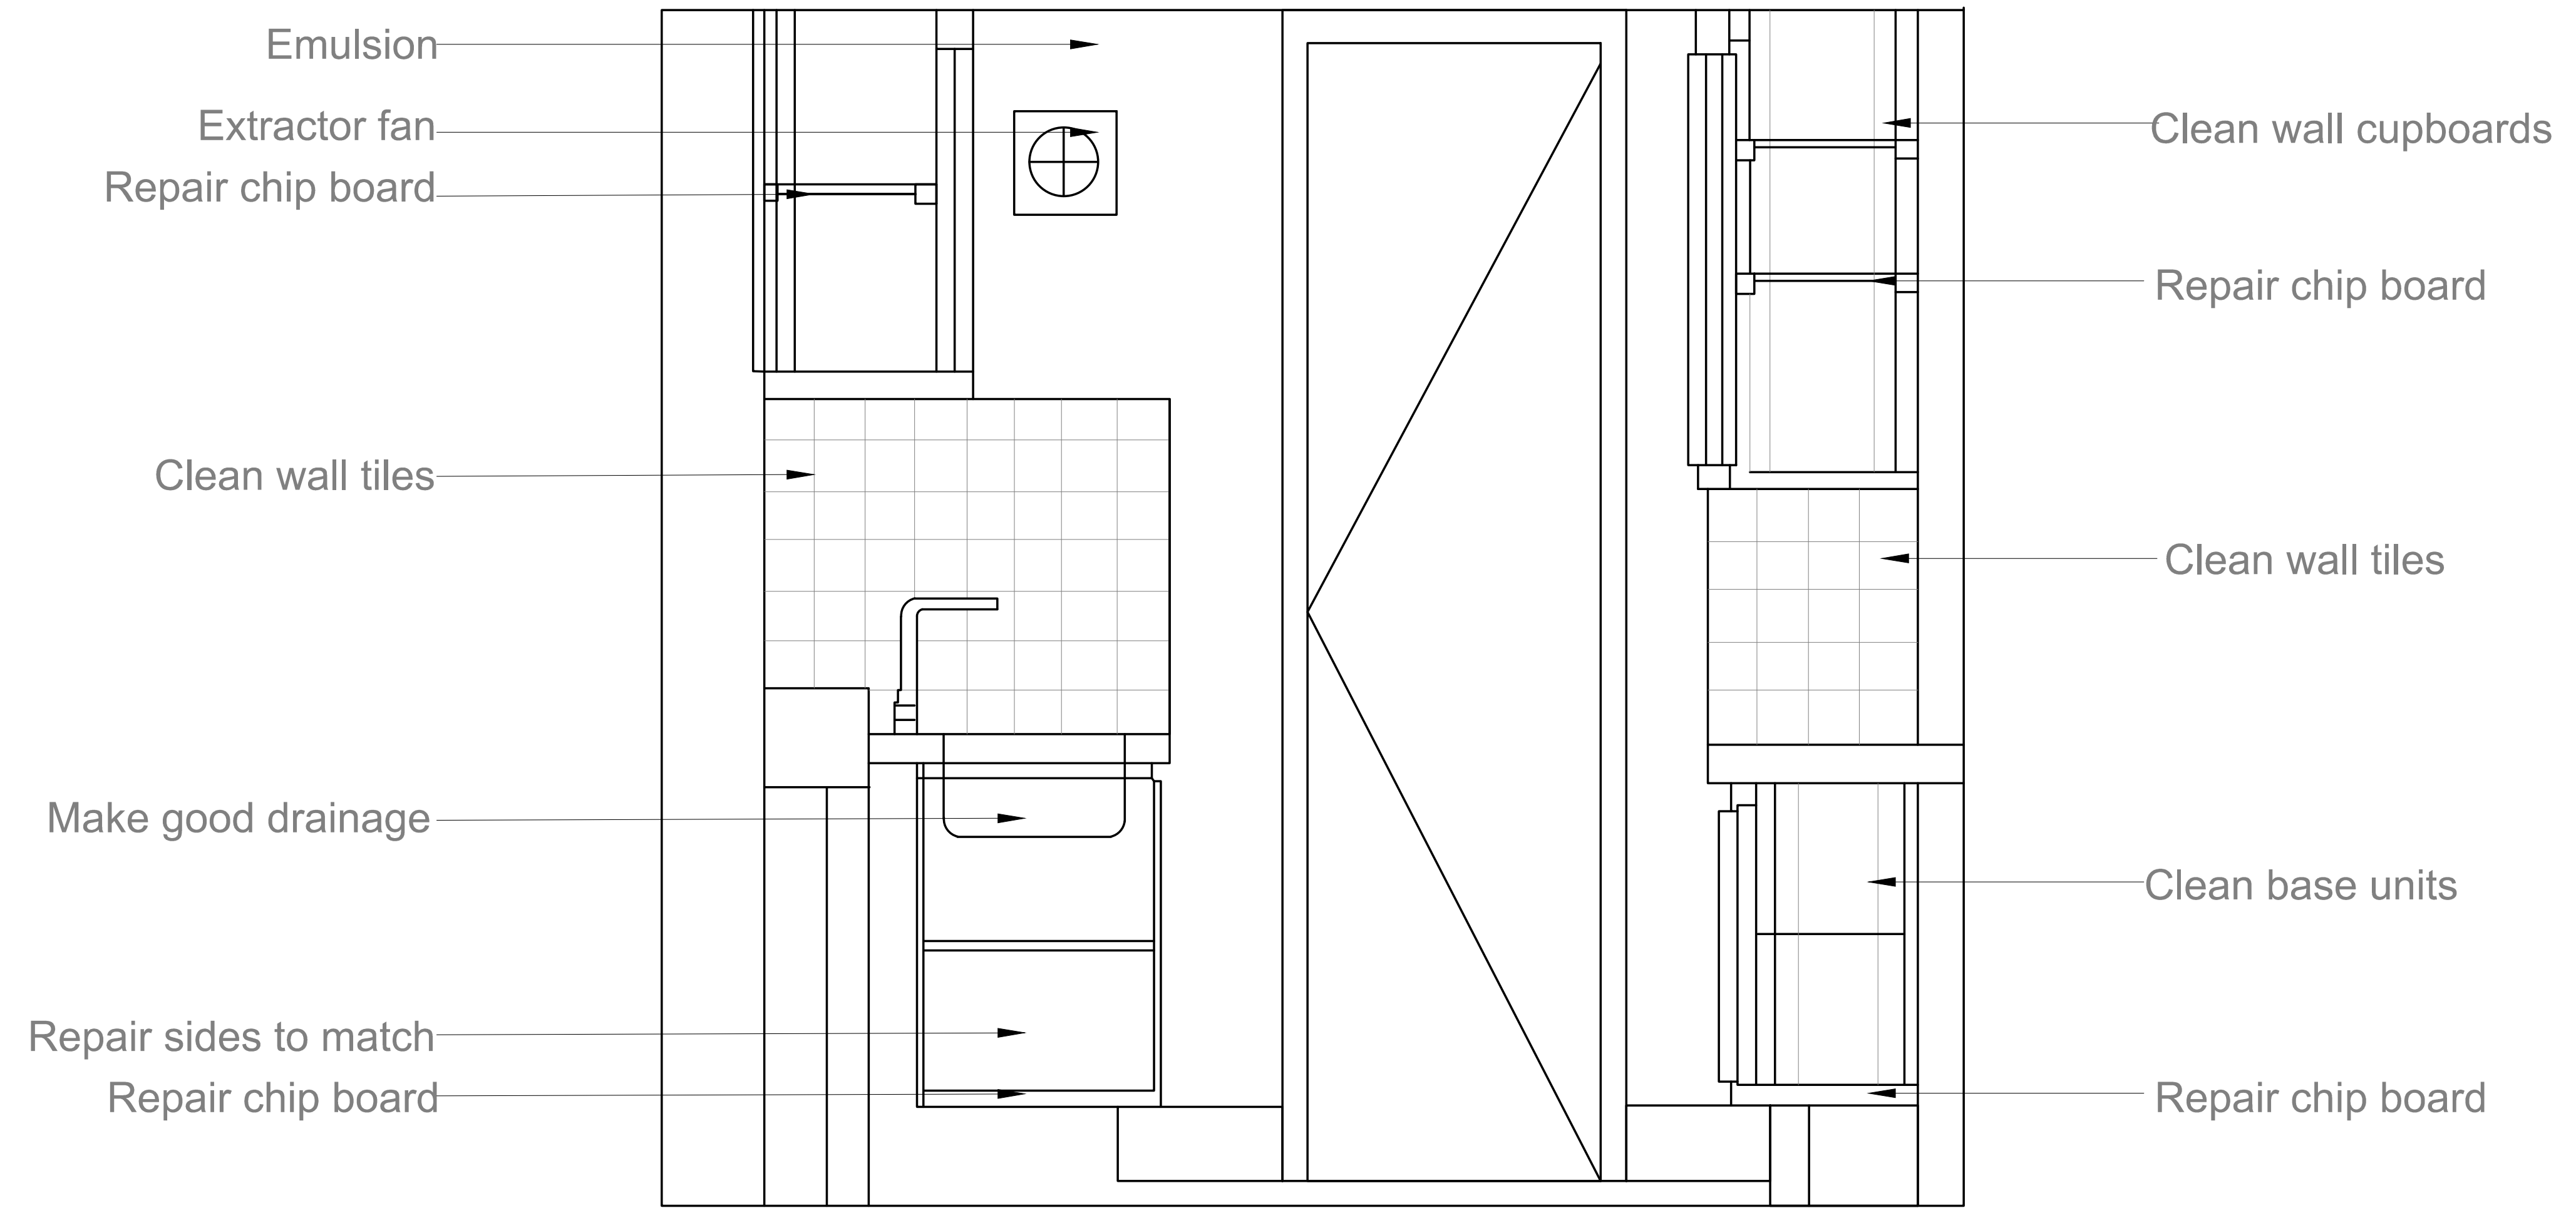

02 Section 02
1:10

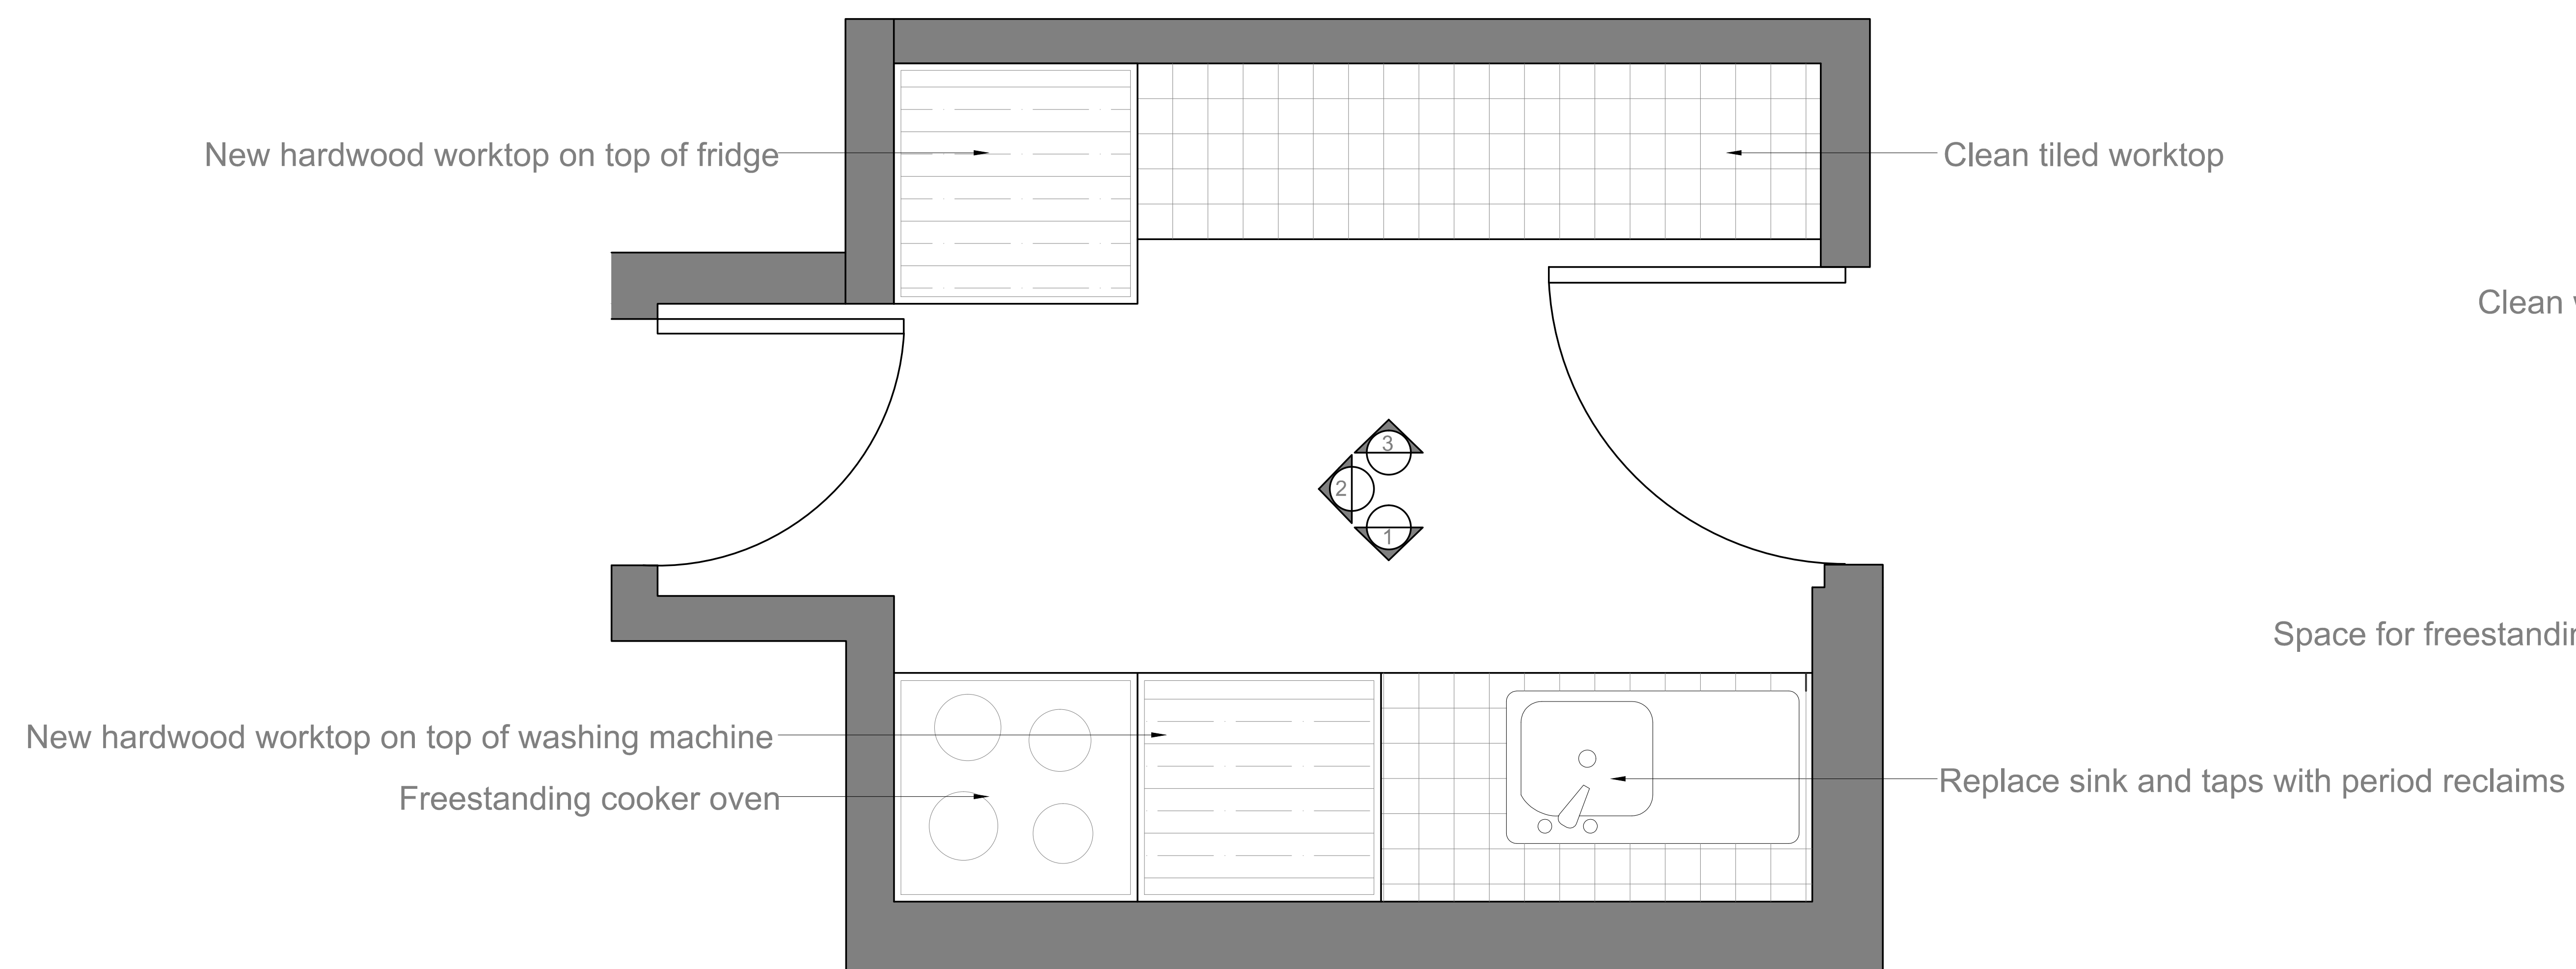

03 Section 03
1:10

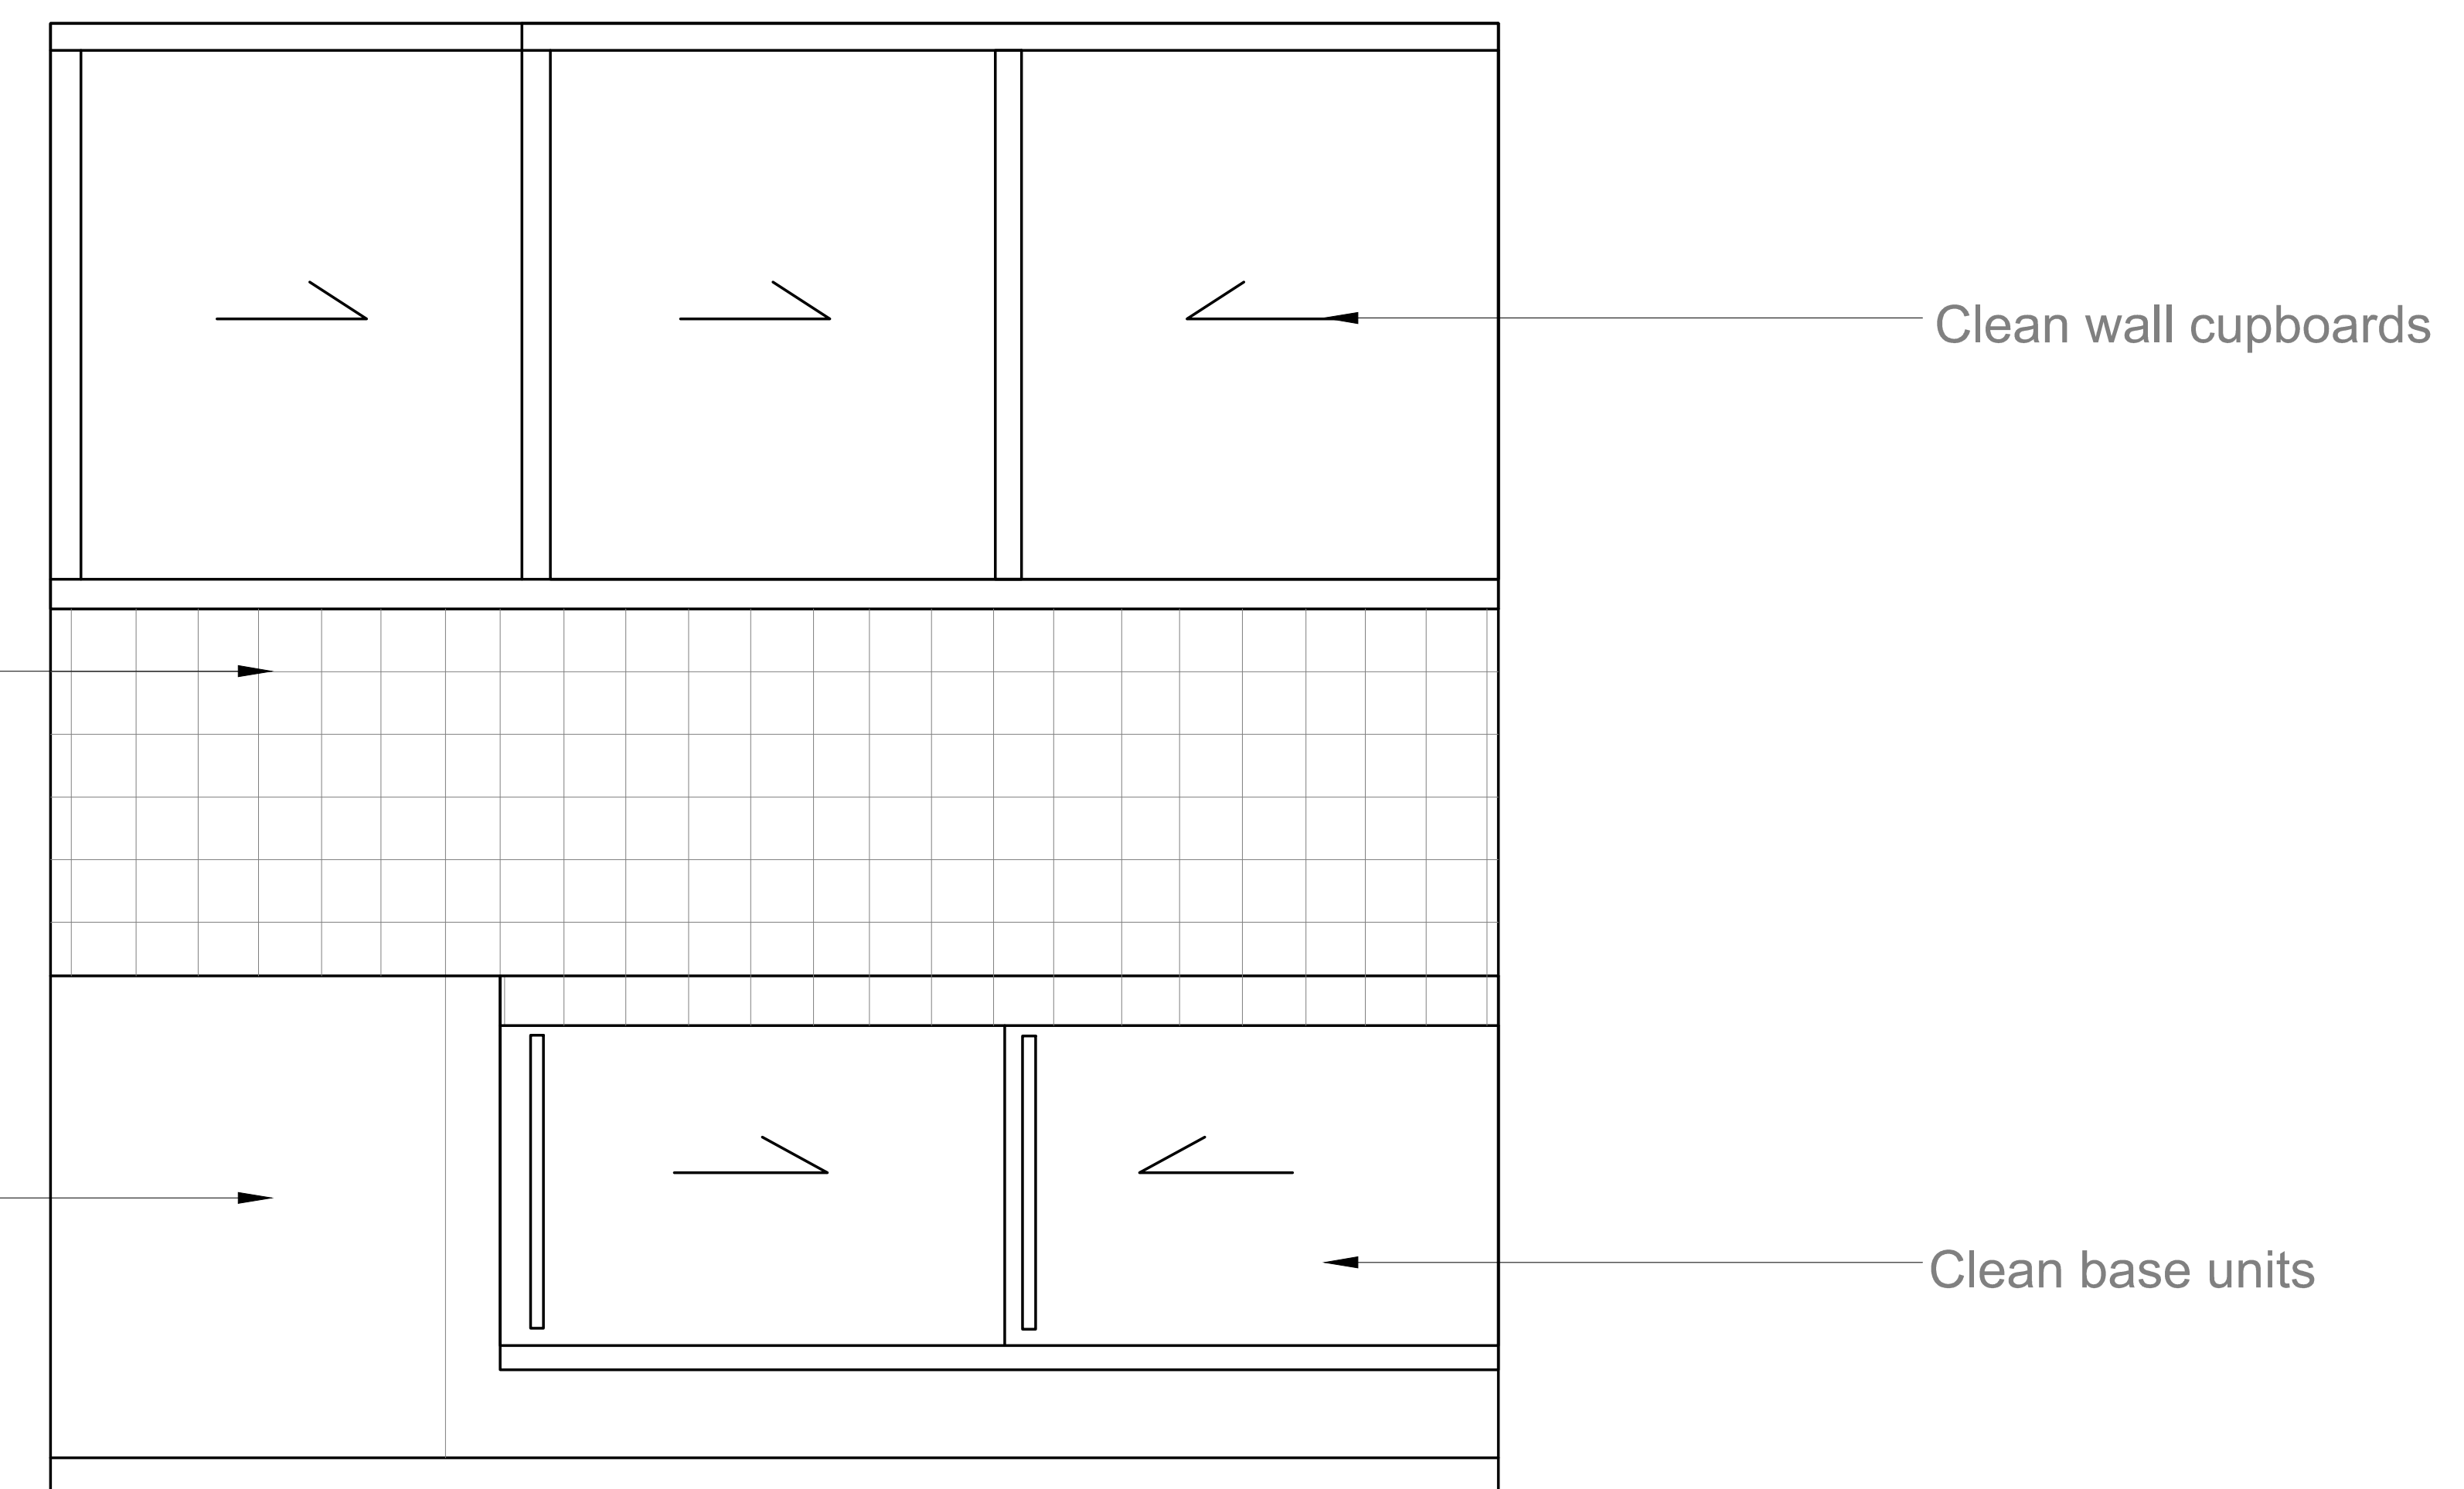

NO.	ISSUE	DATE
△		

PROJECT NAME

ALL DESIGNS AND SPECIFICATIONS ARE THE PROPERTY OF REMEDIOS SEMBEDA INC. AND CANNOT BE USED WITHOUT THEIR WRITTEN PERMISSION. THE SAME SHALL BE RETURNED UPON COMPLETION OF THE PROJECT. DO NOT SCALE DRAWINGS. ALL MEASUREMENTS MUST BE CHECKED ON SITE BY THE CONTRACTORS AND ANY DISCREPANCIES BROUGHT TO THE ATTENTION OF THE DESIGNER OR ARCHITECT. THIS DRAWING IS SUBJECT TO THE SITE SIZE.

TITLE

KITCHEN ELEVATION

VERIFY

DESIGNER

PROJECT

DRAWN BY

SCALE

1:10

DATE

PROJECT NO

DWG NO