



**3 Key Plan**  
1 : 1000

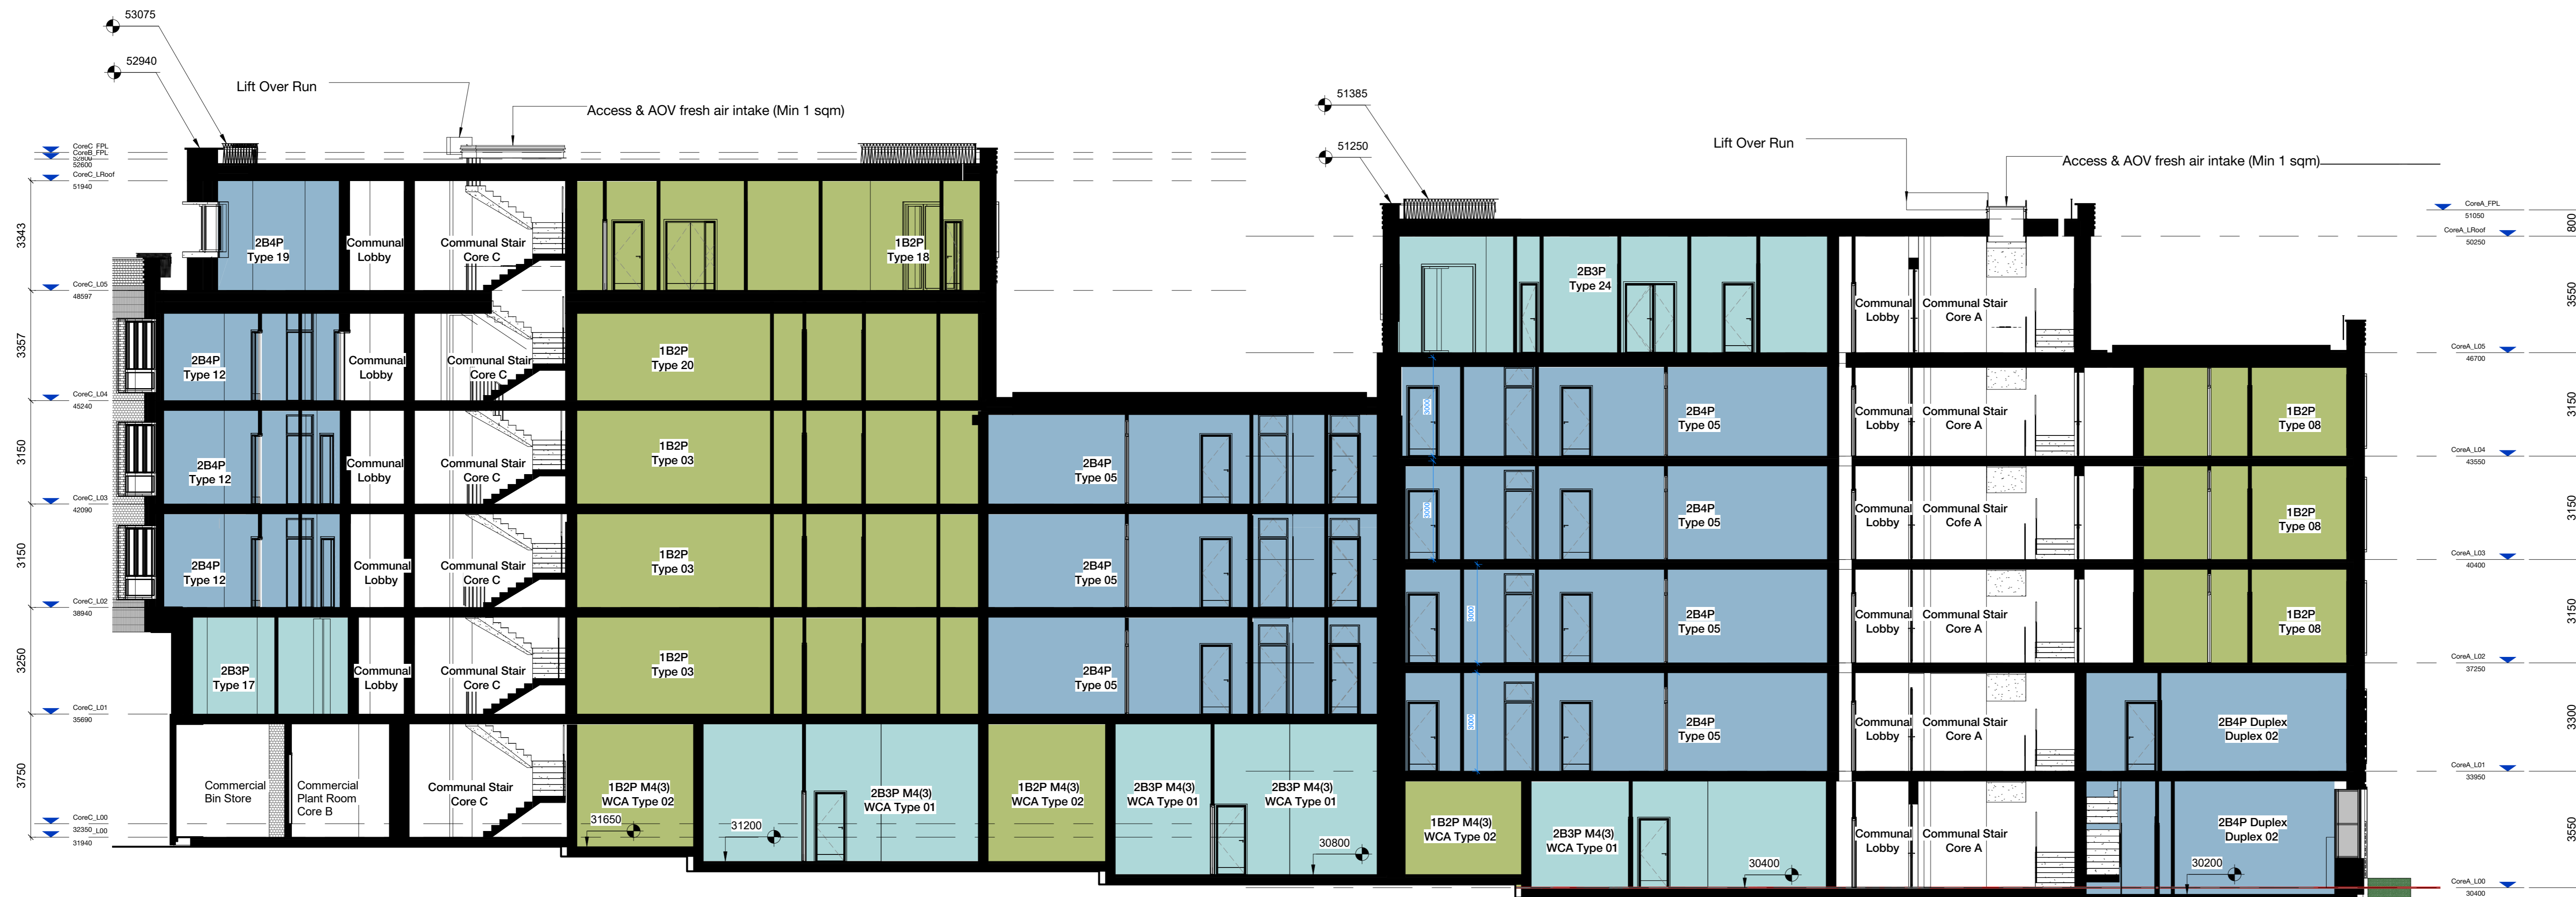

**1 Section A-A**  
1 : 100

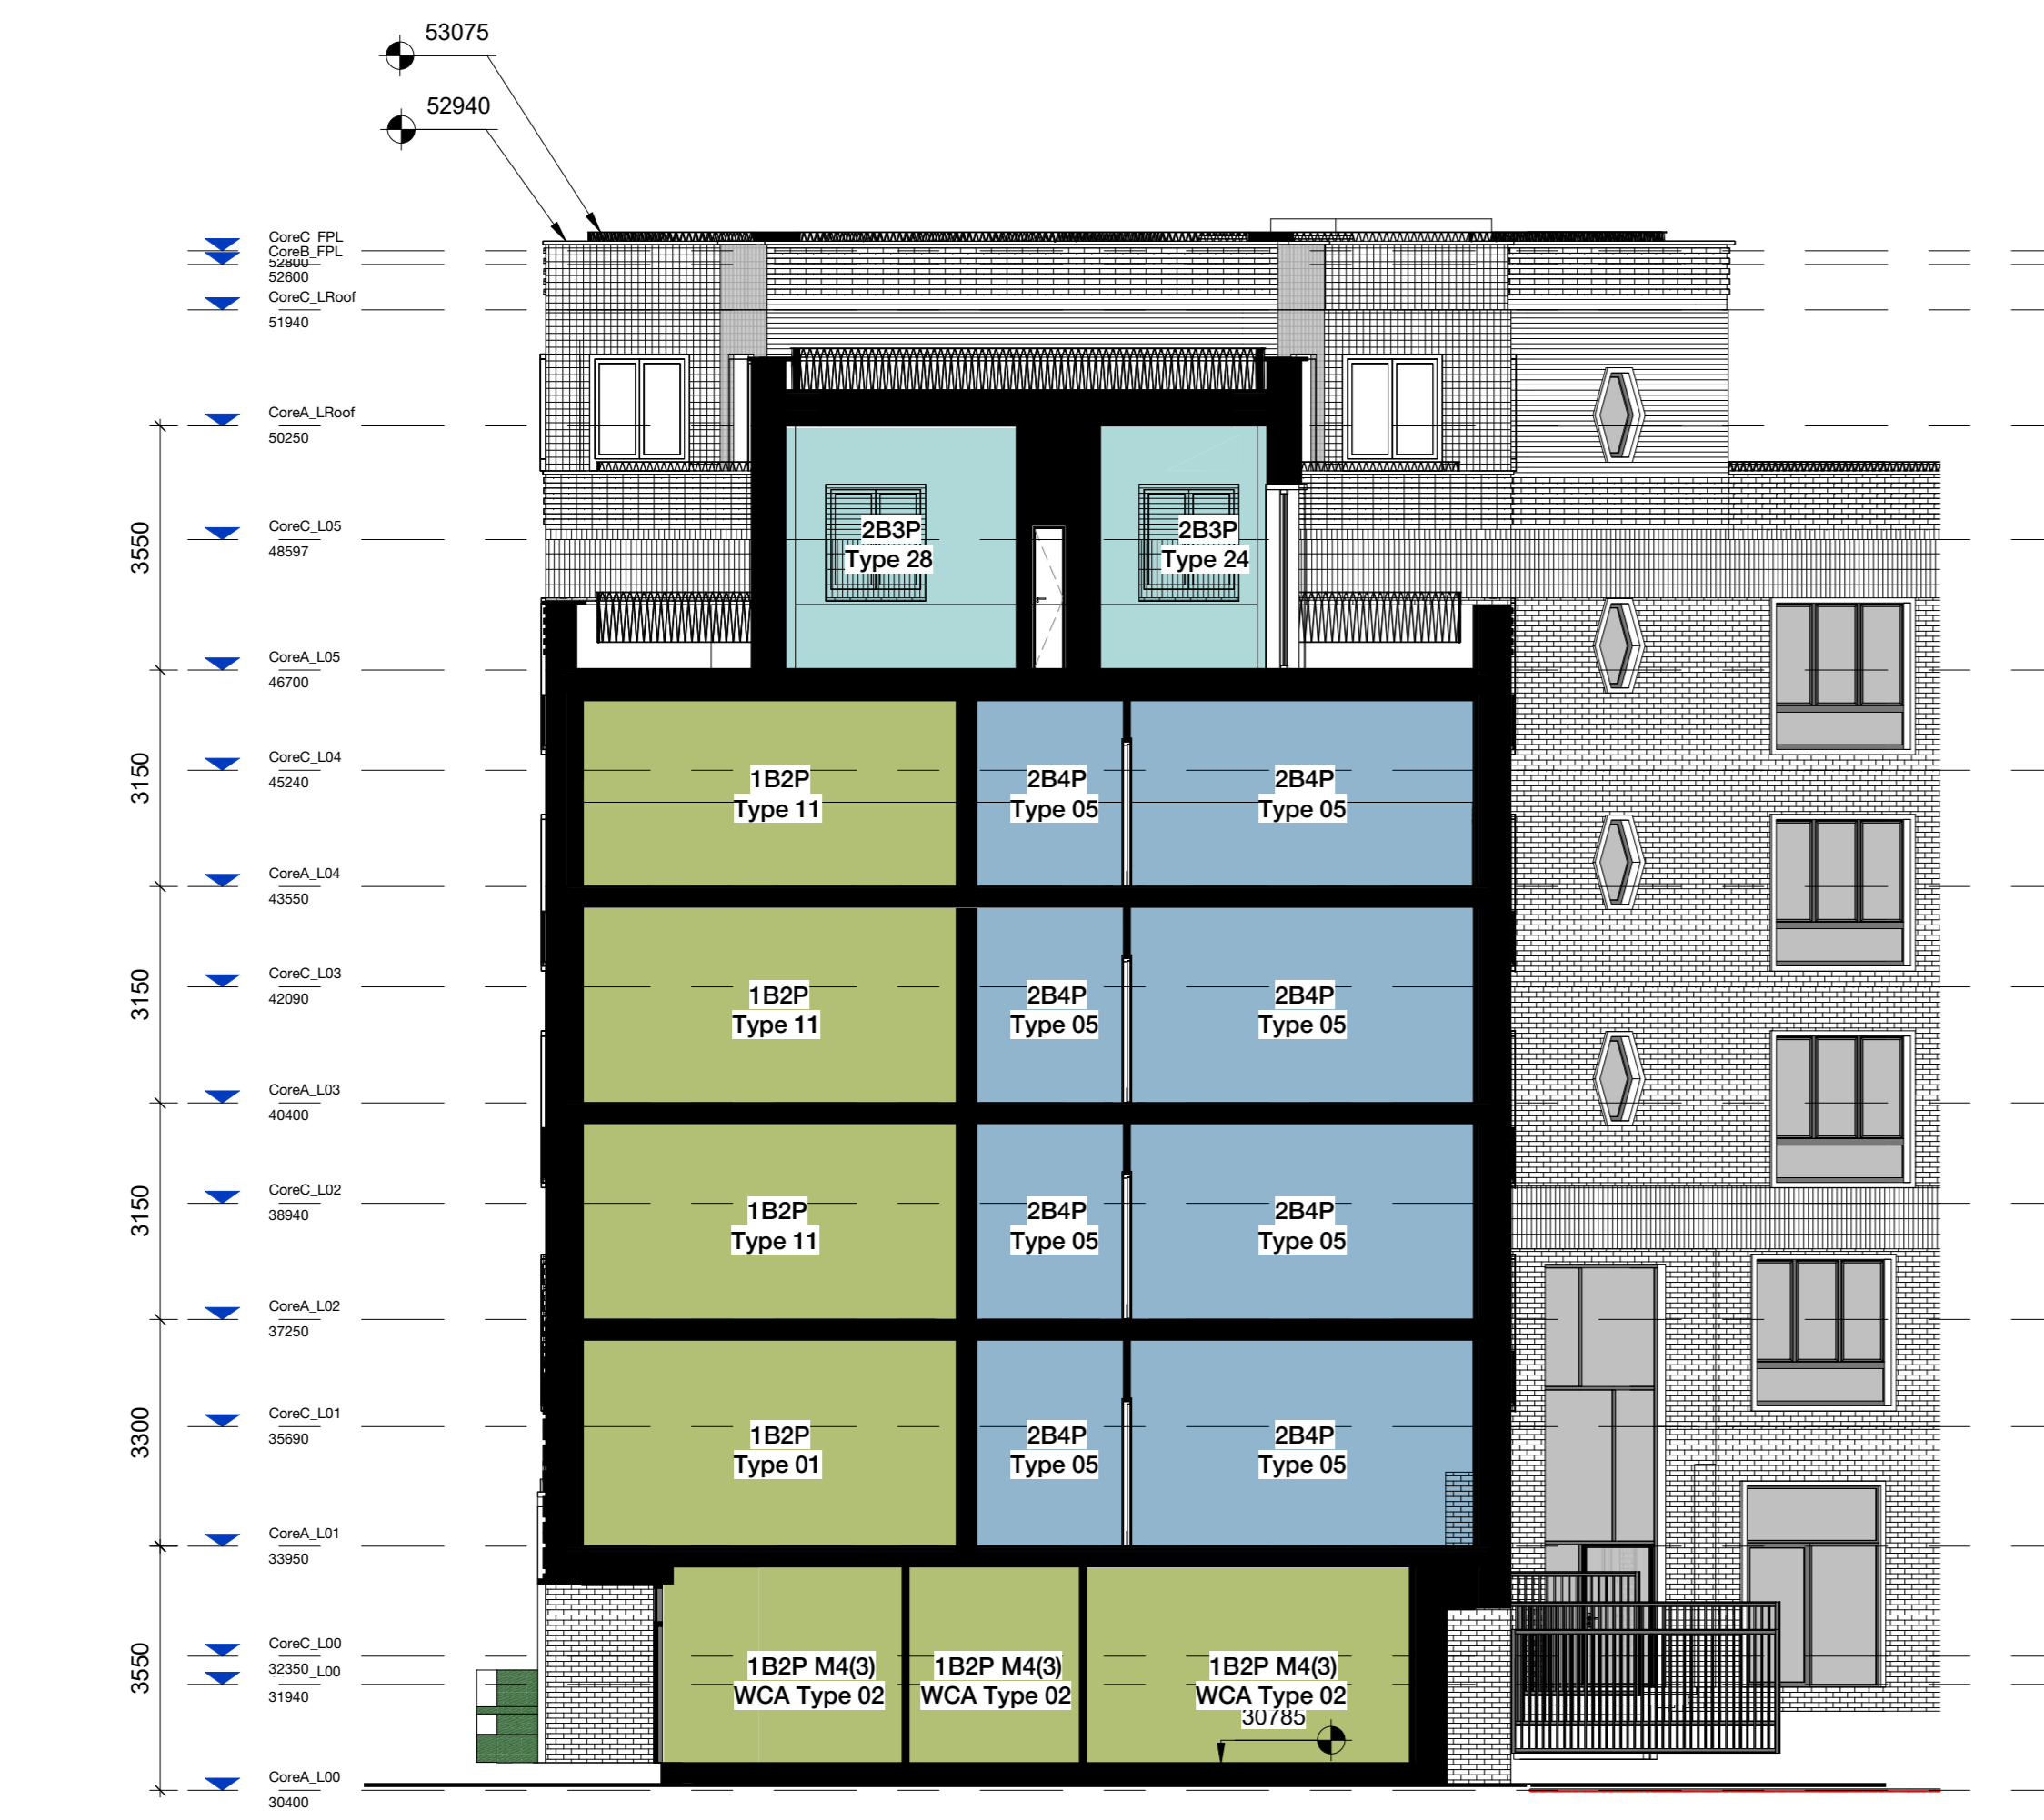

**2 Section B-B**  
1 : 100

**Unit Type**

- 1B2P
- 1B2P M4(3)
- 2B3P
- 2B3P M4(3)
- 2B4P
- 2B4P Duplex
- Commercial Bin Store
- Communal
- Communal Plant Room Core B
- Communal Stair

159 St John Street  
 London EC1V 4JQ  
 mail@hawkinsbrown.com  
 hawkinsbrown.com



Project  
 Agar Grove  
 Phase 1c - Block JKL

Drawing  
 Section A-A and B-B

Scale @ A0  
 As indicated

Date  
 08/17/19

Drawn By  
 AW

Checked By  
 JW

Job Number  
 1423

Status  
 S2

Purpose of Issue  
 Planning

Drawing No.  
 AGV-HBA-NE-XX-DR-A-08-0300

Rev  
 F02