



KING HENRY'S ROAD

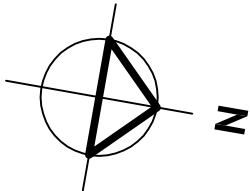

PRIMROSE HILL ROAD

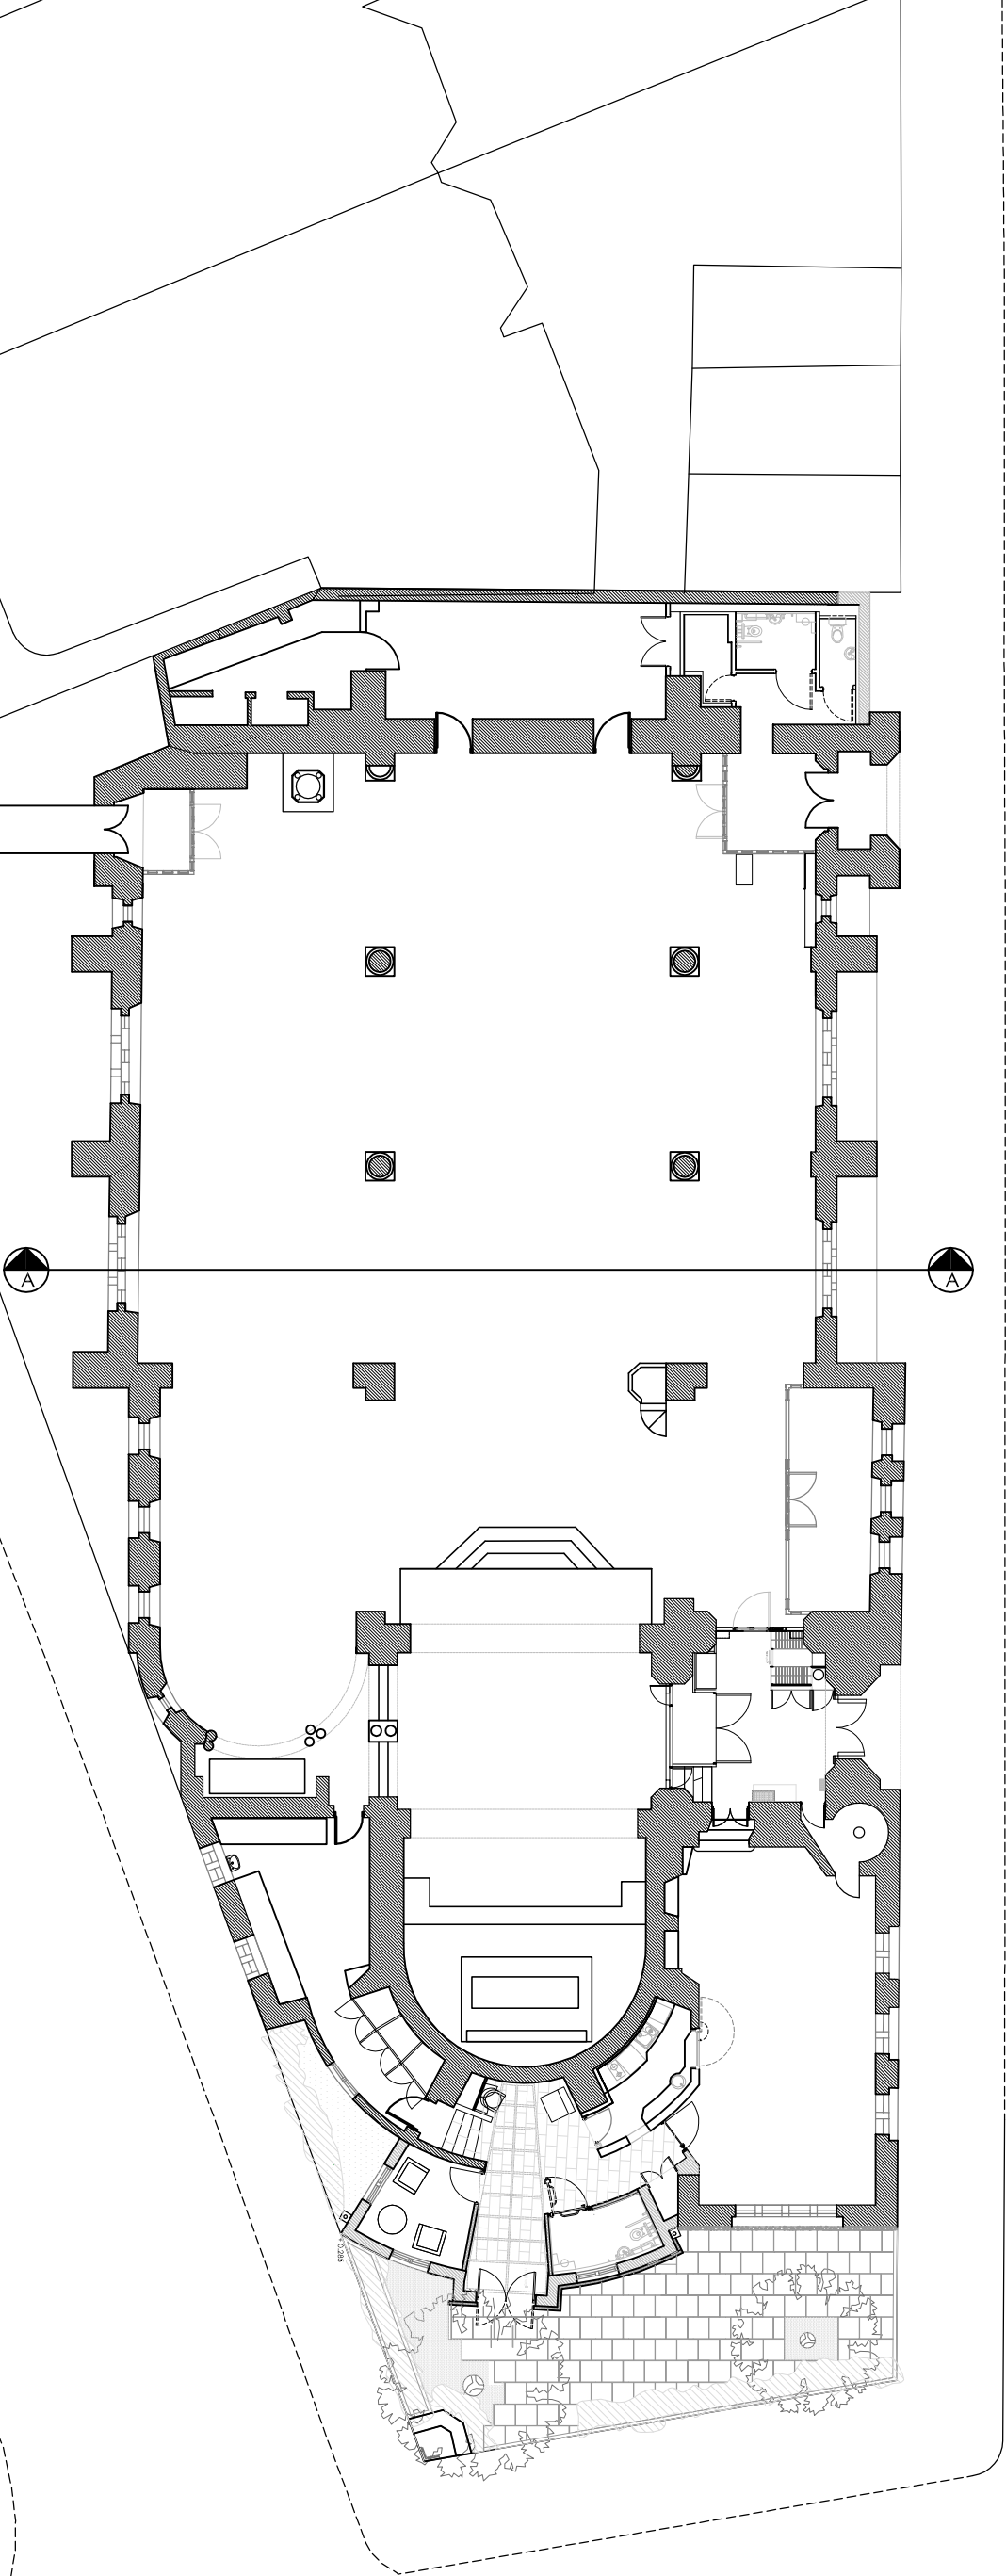

ELSWORTHY ROAD

GROUND FLOOR PLAN AS EXISTING

General Notes		Rev	Note	Date	Status	Project	Architects and Conservation Consultants			
<div>1. All drawings remain the copyright of MRDA and cannot be reproduced without consent.</div> <div>2. The drawing must not be scaled for construction purposes.</div> <div>3. Documents and drawings transferred by electronic mail are not to be altered without the consent.</div> <div>4. Dimensional/level accuracy only applies to the written notation.</div> <div>5. Drawings/Information issued by MRDA are to be cross-referenced where necessary with other relevant consultant's information.</div> <div>6. If in doubt, ask.</div>					PLANNING	St Mary the Virgin Primrose Hill	<div><div><div><div></div><div></div><div></div><div></div><div></div><div></div><div></div><div></div><div></div><div></div><div></div><div></div><div></div><div></div><div></div><div></div><div></div><div></div><div></div><div></div><div></div><div></div><div></div><div></div><div></div><div></div><div></div><di