


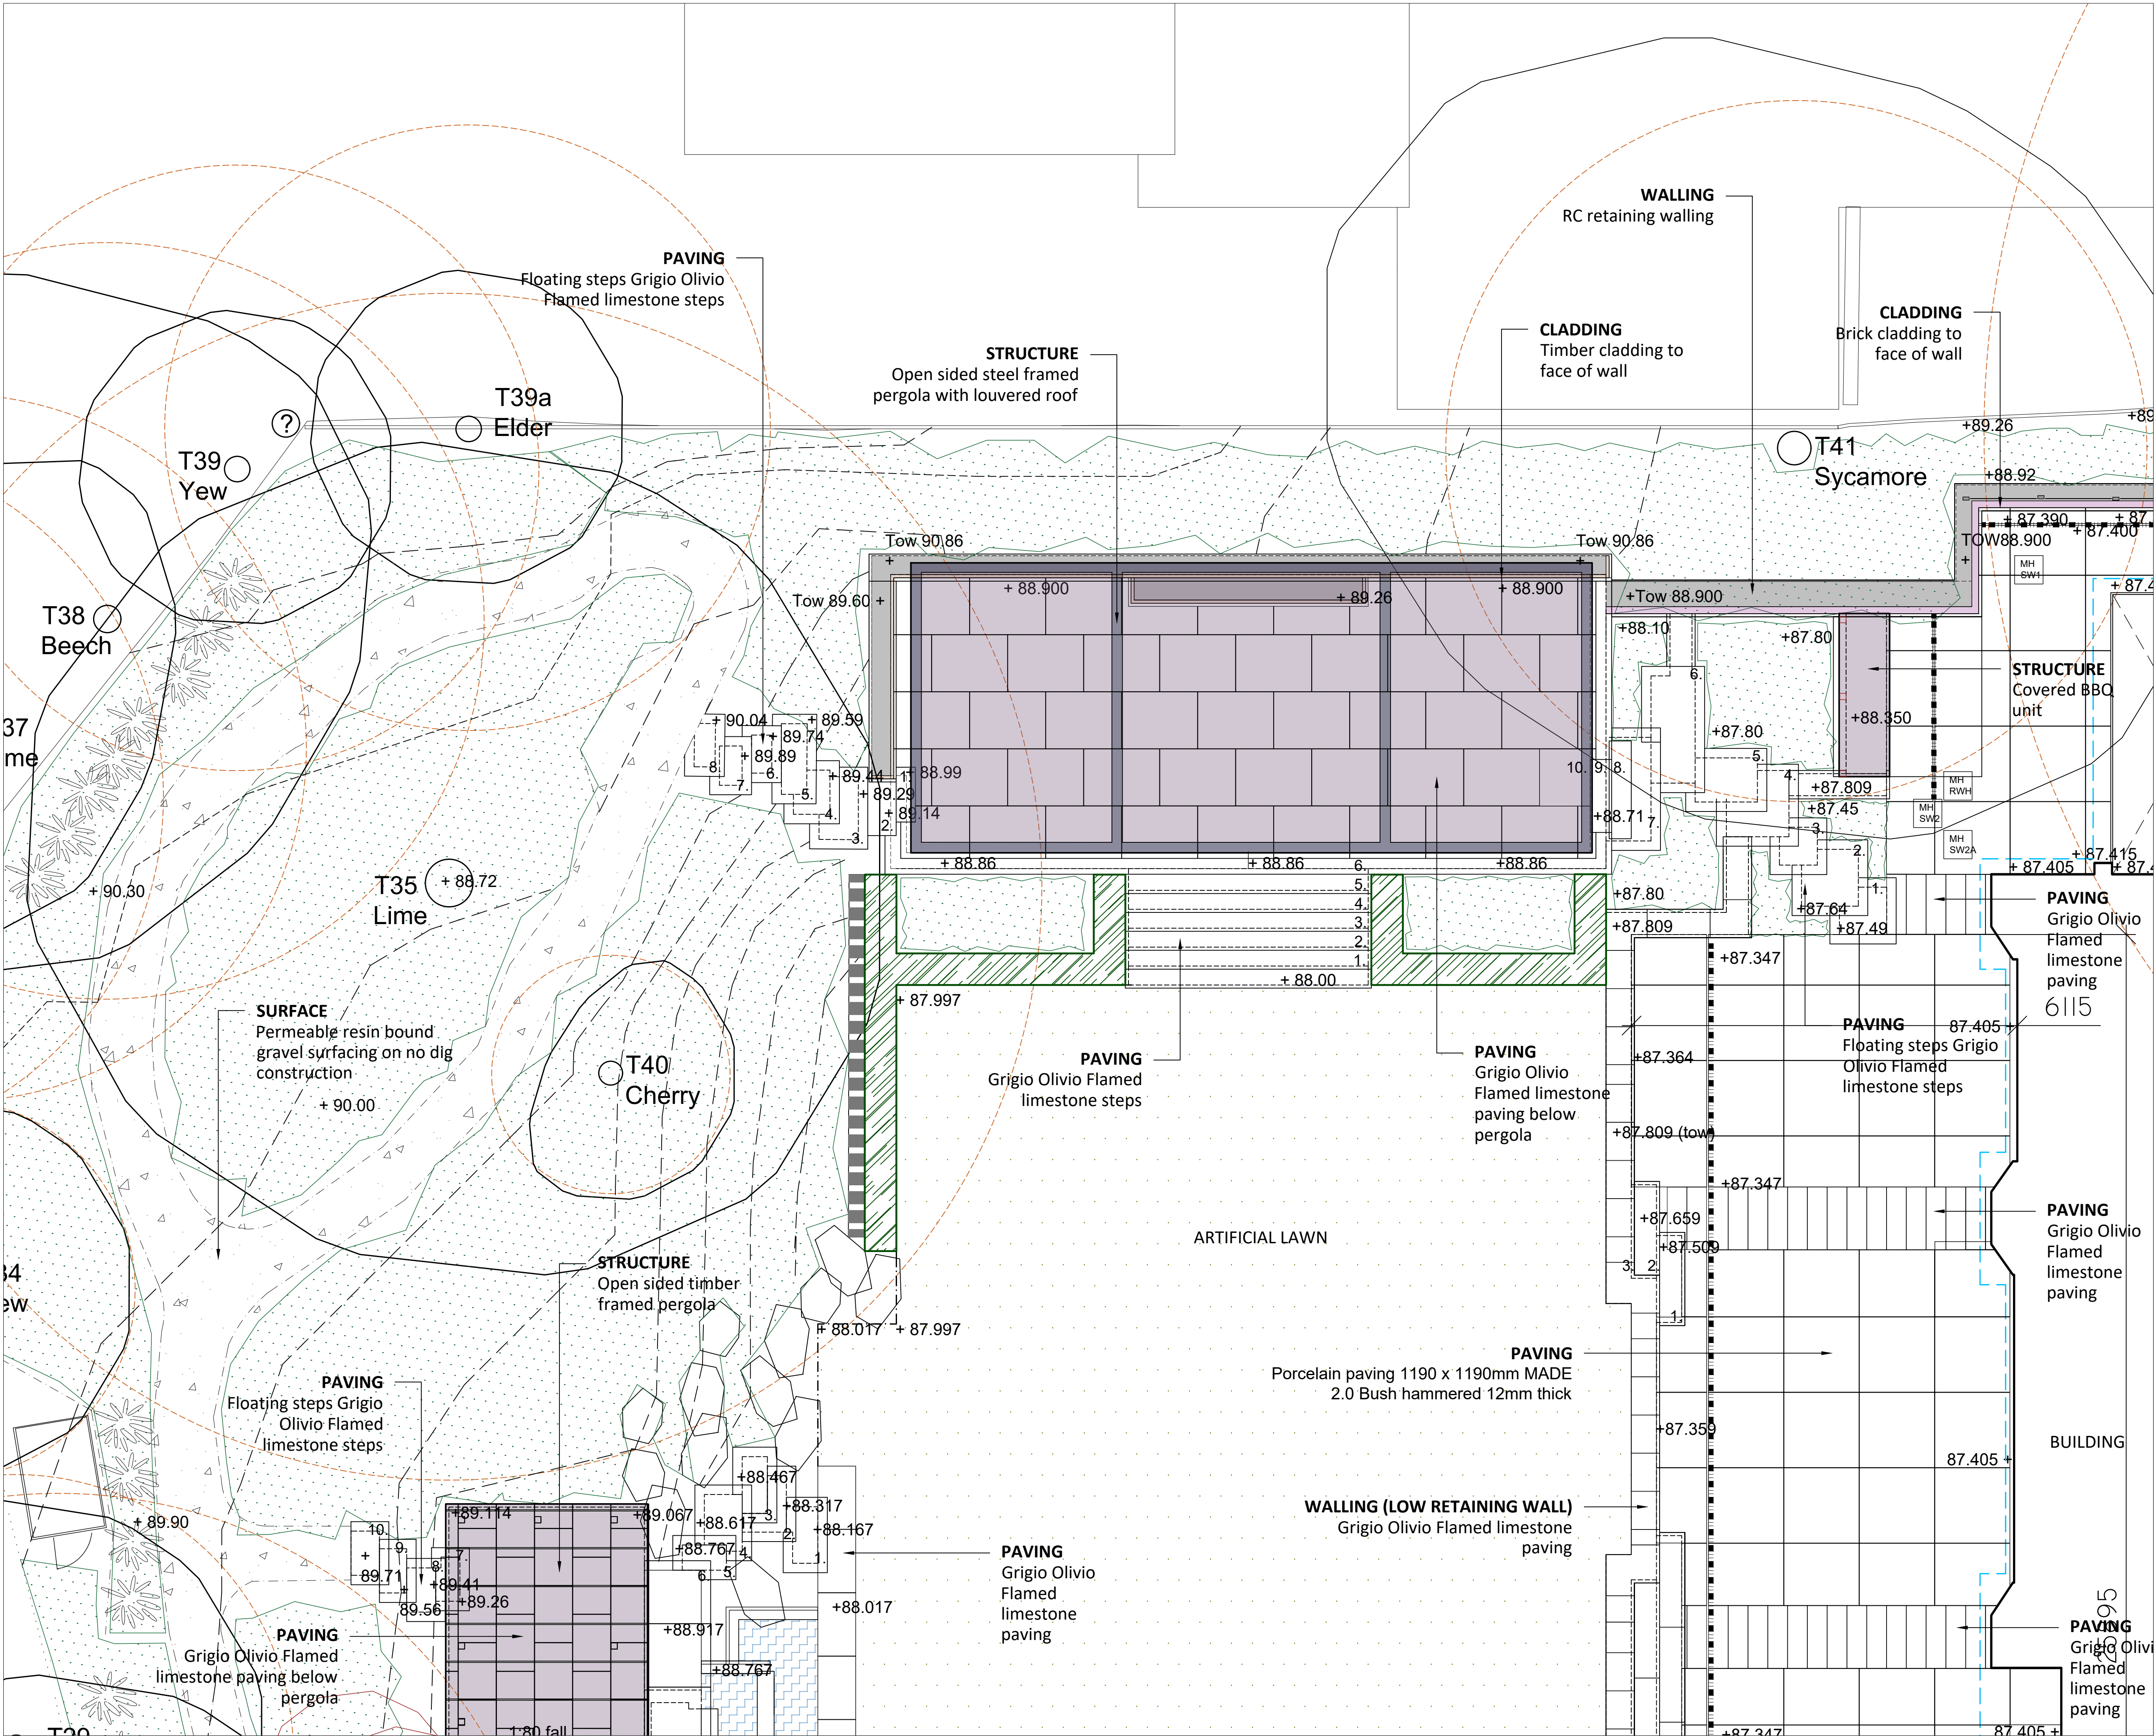

NOTES

1. Read in conjunction with all relevant Architects, Engineers & design team drawings & specifications
2. Any discrepancies must be drawn to the attention of the lead consultant in writing
3. All dimensions are in millimeters unless otherwise noted & are subject to checking on site prior to fabrication or ordering of materials
4. This drawing is the copyright of Bowles & Wyer (and other consultants where referenced)

key

EXISTING TREE TO BE RETAINED, WITH RPZ SHOWN DASHED

TIMBER SLEEPER RETAINING WALL

RESIN BOUND PATHWAY WITH TIMBER EDGE RETAINER

SLOT DRAIN

LANDSCAPE BOULDERS

ARTIFICIAL LAWN

NOTIONAL EXTENT OF BASEMENT (TO BE CONFIRMED BY MY CONSTRUCTION)

HEDGING

PLANTING (SEE PLANTING PLANS DWG 2160-16-01 to 2160-16-04)

3.
2.
1.

STEP NUMBERING

+ 88.00

PROPOSED LEVELS

BOWLES & WYER

5 Williams Court, Tunnel Way, Pitstone, Nr. Leighton Buzzard, LU7 9GJ
Tel: 01296 662439 Fax: 01296 663959 Email: admin@bowleswyer.co.uk

project title

41 Frognal

drawing

Hardworks Plan Rear/North

job number

2160


drawing number

2160-P-03

status

PLANNING

scale 1:50 @A1

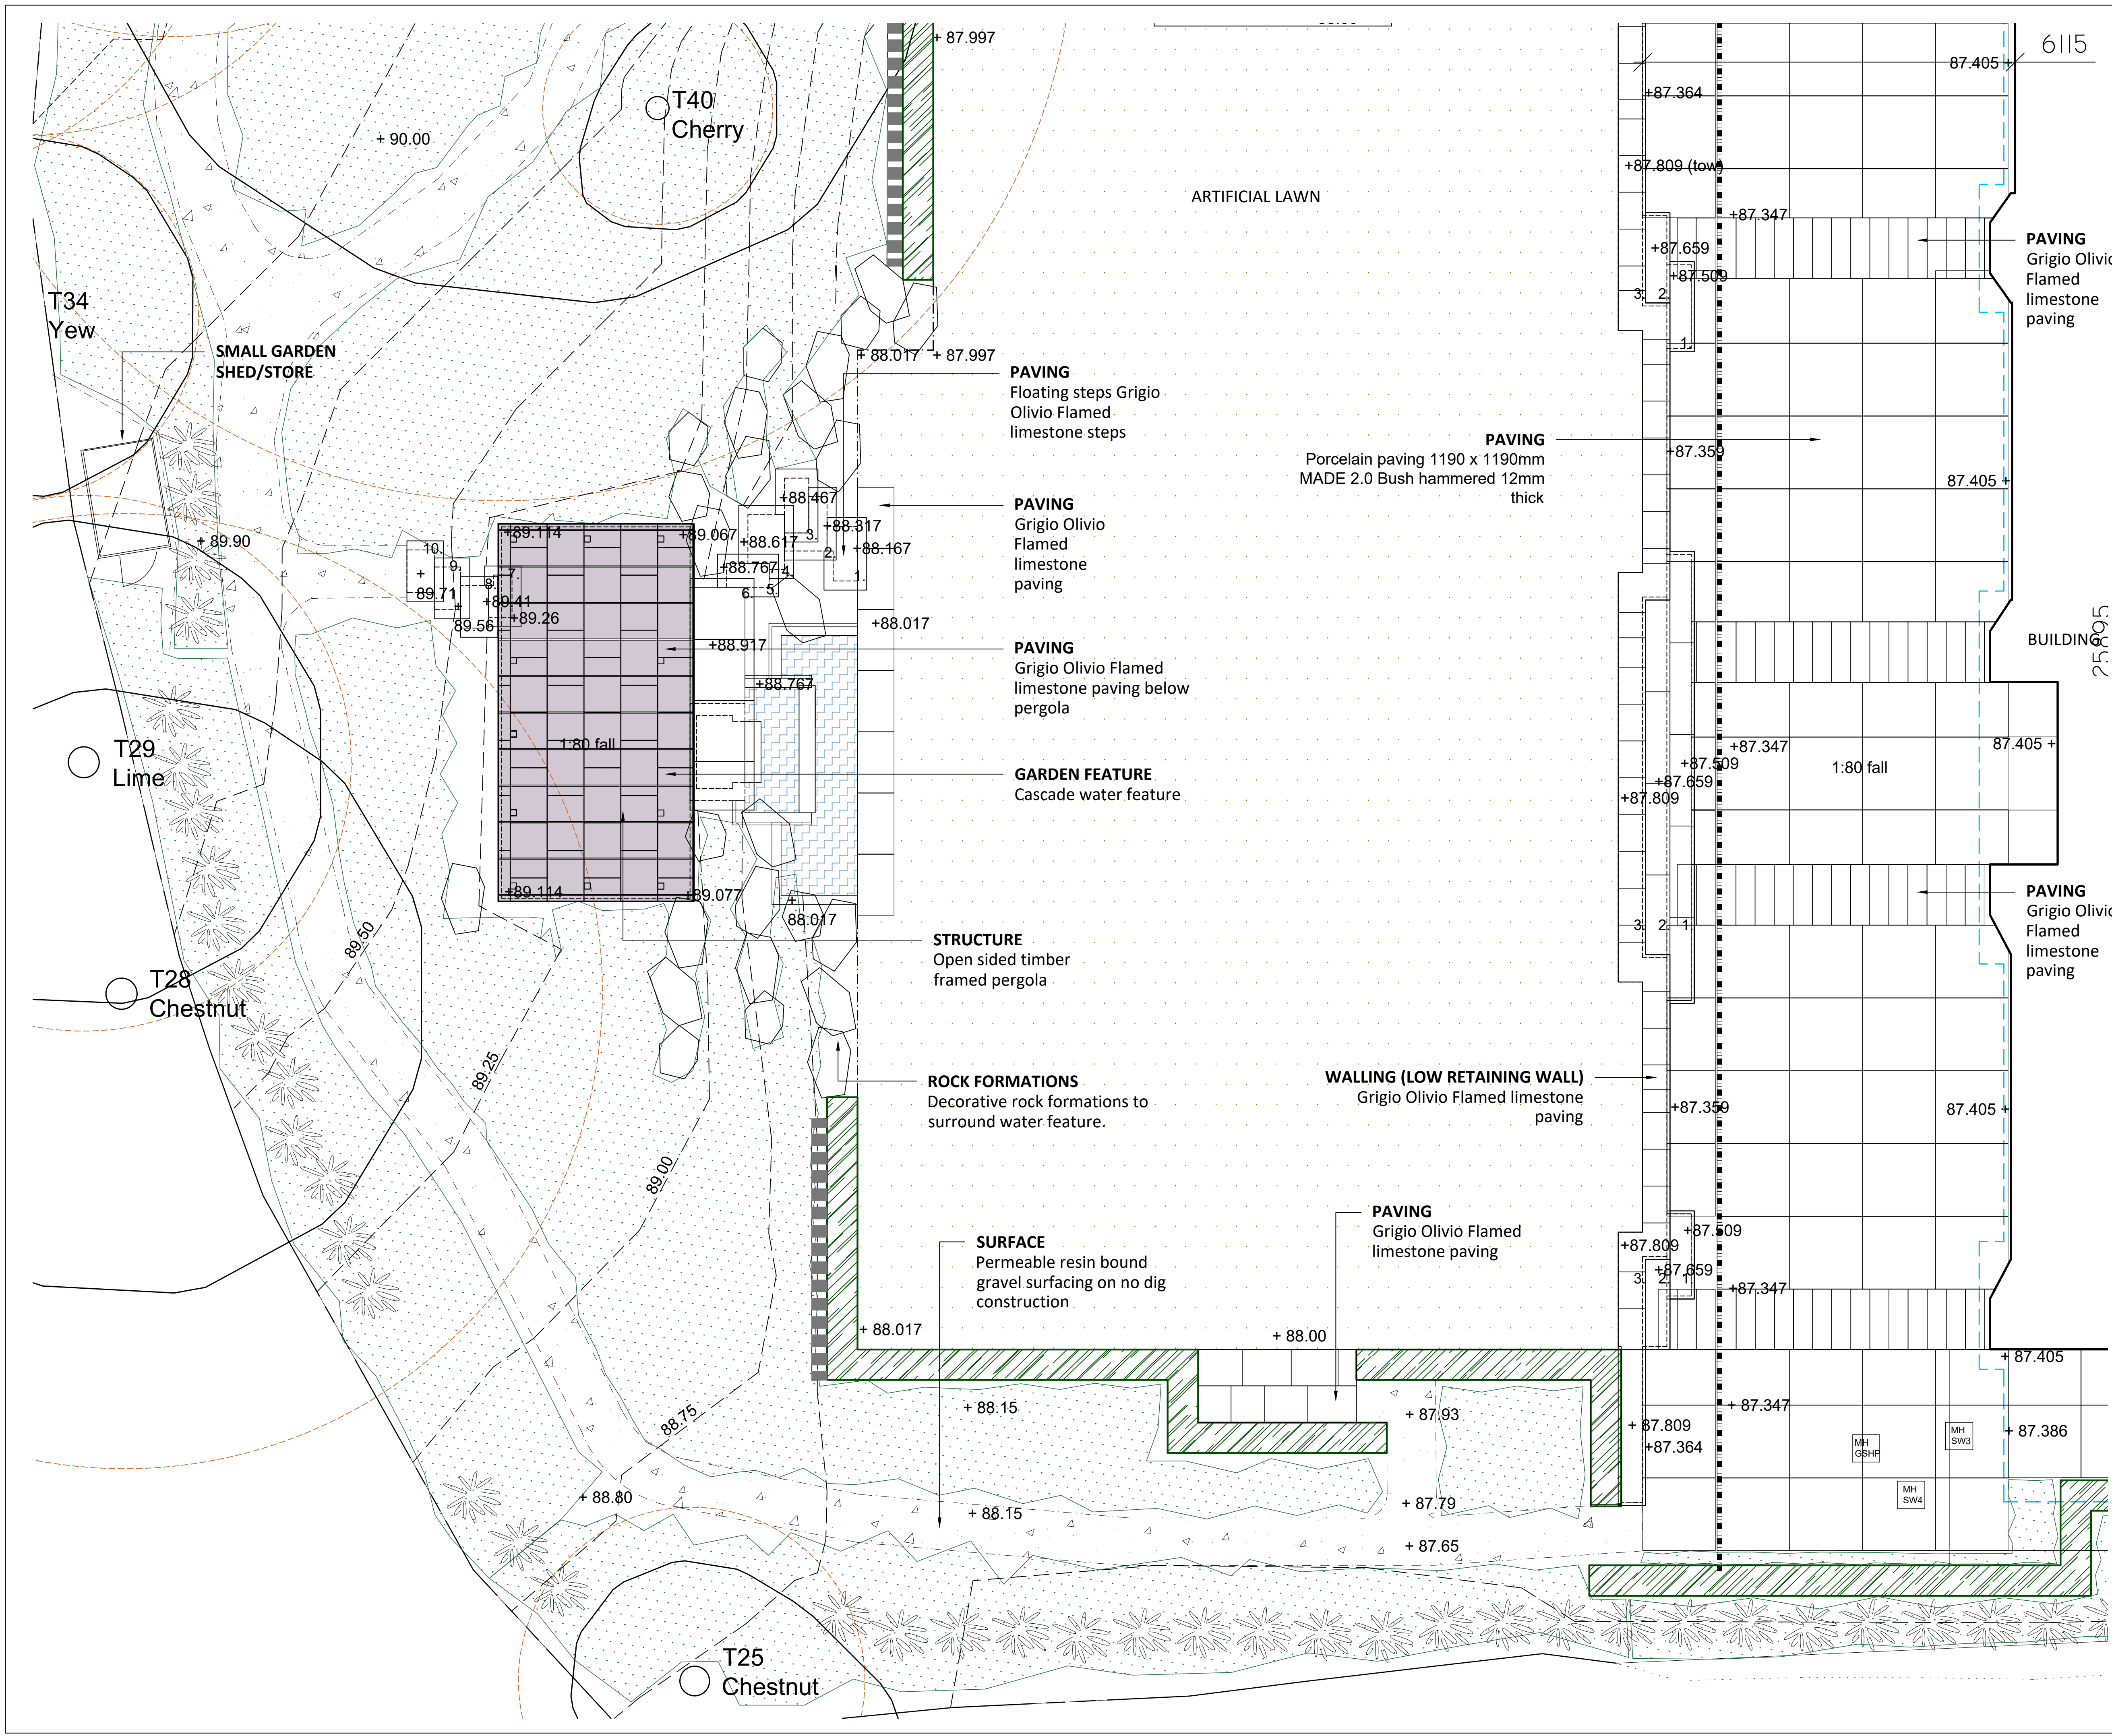

NOTES

1. Read in conjunction with all relevant Architects, Engineers & design team drawings & specifications
2. Any discrepancies must be drawn to the attention of the lead consultant in writing
3. All dimensions are in millimeters unless otherwise noted & are subject to checking on site prior to fabrication or ordering of materials
4. This drawing is the copyright of Bowles & Wyer (and other consultants where referenced)

key

EXISTING TREE TO BE RETAINED, WITH RPZ SHOWN DASHED

TIMBER SLEEPER RETAINING WALL

RESIN BOUND PATHWAY WITH TIMBER EDGE RETAINER

SLOT DRAIN

LANDSCAPE BOULDERS

ARTIFICIAL LAWN

NOTIONAL EXTENT OF BASEMENT (TO BE CONFIRMED BY MY CONSTRUCTION)

HEDGING

PLANTING (SEE PLANTING PLANS DWG 2160-16-01 to 2160-16-04)

3.
2.
1.

STEP NUMBERING

+ 88.00

PROPOSED LEVELS

BOWLES & WYER

5 Williams Court, Tunnel Way, Pitstone, Nr. Leighton Buzzard, LU7 9GJ
Tel: 01296 662439 Fax: 01296 663959 Email: admin@bowleswyer.co.uk

project title

41 Frognal

drawing

Hardworks Plan Rear/South

job number

2160

drawing number


2160-13-04

status


PLANNING

scale **Varies @A1**

NORTH SIDE PASSAGE

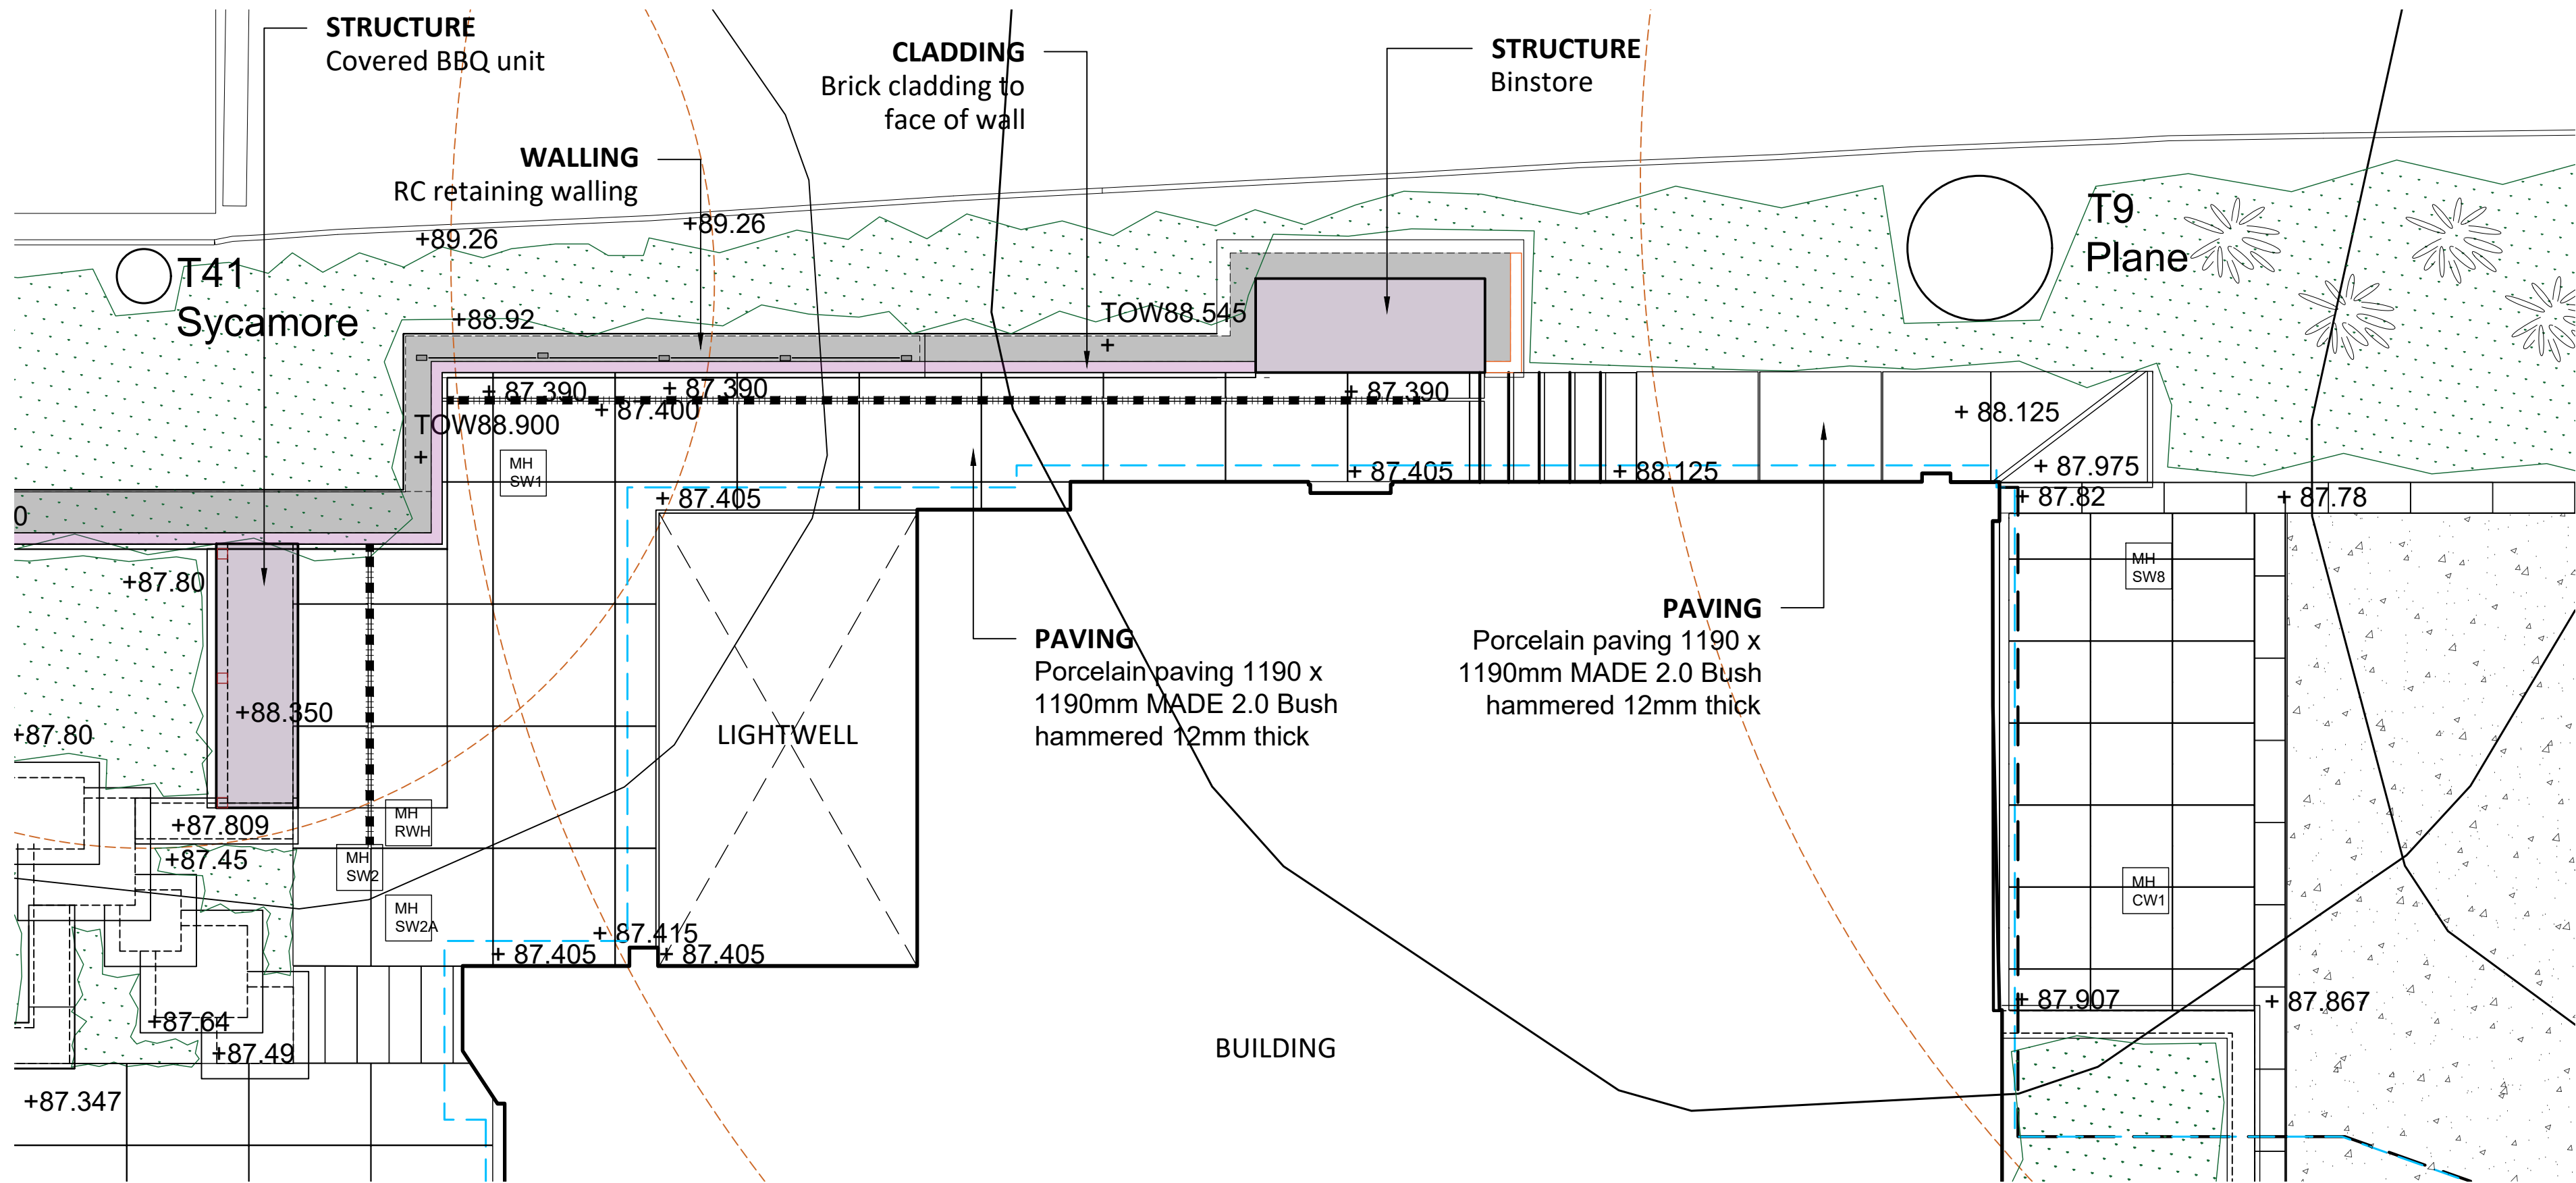

SOUTH SIDE PASSAGE

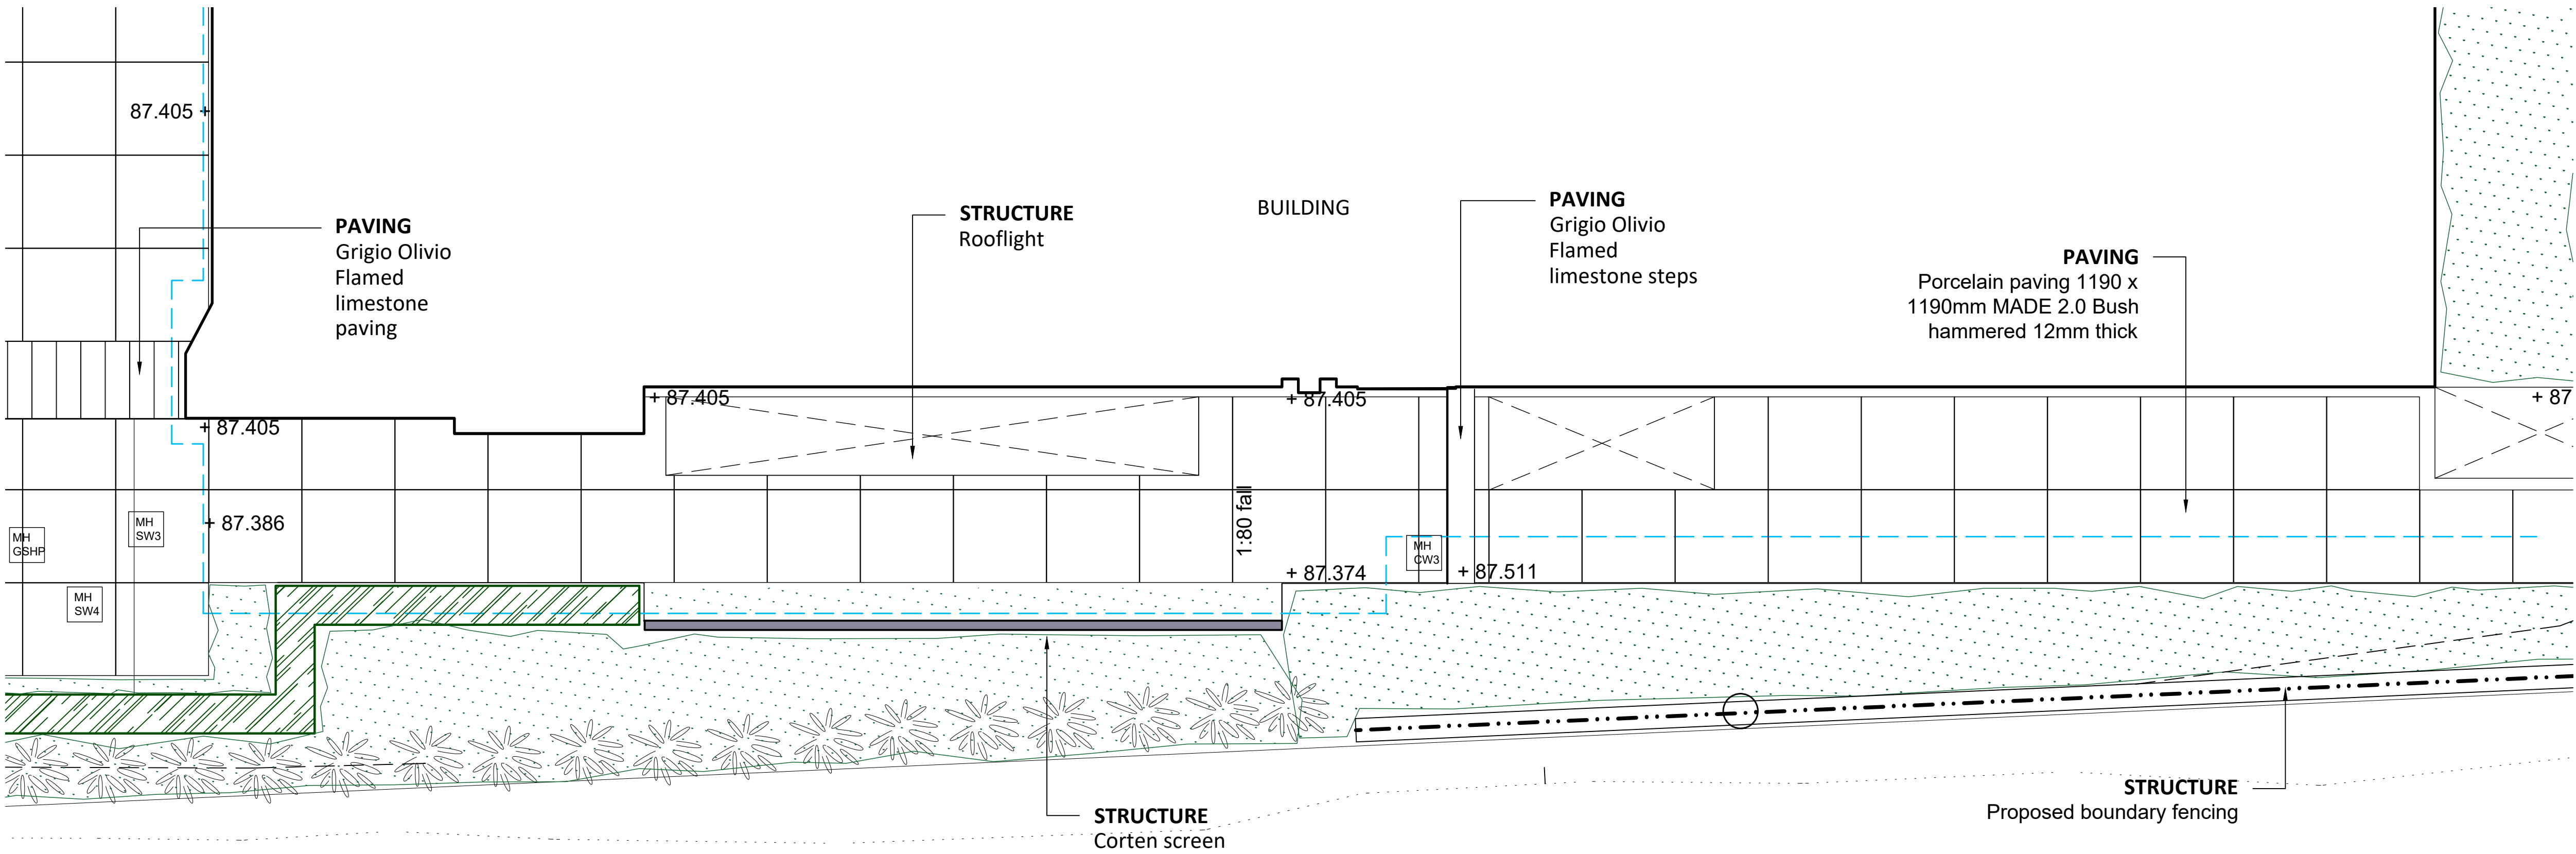


- NOTES
1. Read in conjunction with all relevant Architects, Engineers & design team drawings & specifications
 2. Any discrepancies must be drawn to the attention of the lead consultant in writing
 3. All dimensions are in millimeters unless otherwise noted & are subject to checking on site prior to fabrication or ordering of materials
 4. This drawing is the copyright of Bowles & Wyer (and other consultants where referenced)

key

- EXISTING TREE TO BE RETAINED, WITH RPZ SHOWN DASHED
- TIMBER SLEEPER RETAINING WALL
- RESIN BOUND PATHWAY WITH TIMBER EDGE RETAINER
- SLOT DRAIN
- LANDSCAPE BOULDERS FROM ROCK ART SEE PROVISIONAL SUM FOR THIS ITEM
- ARTIFICIAL LAWN
- NOTIONAL EXTENT OF BASEMENT (TO BE CONFIRMED BY MY CONSTRUCTION)
- HEDGING
- PLANTING (SEE PLANTING PLANS DWG 2160-16-01 to 2160-16-04)
- STEP NUMBERING
- PROPOSED LEVELS
- PROPOSED BOUNDARY FENCING

BOWLES & WYER
5 Williams Court, Tunnel Way, Pitstone, Nr. Leighton Buzzard, LU7 9GJ
Tel: 01296 662439 Fax: 01296 663959 Email: admin@bowleswyer.co.uk

project title	41 Frognal
drawing	Hardworks Plan/North + South side passage
job number	2160
drawing number	2160-13-05
status	PLANNING
scale	Varies @A1

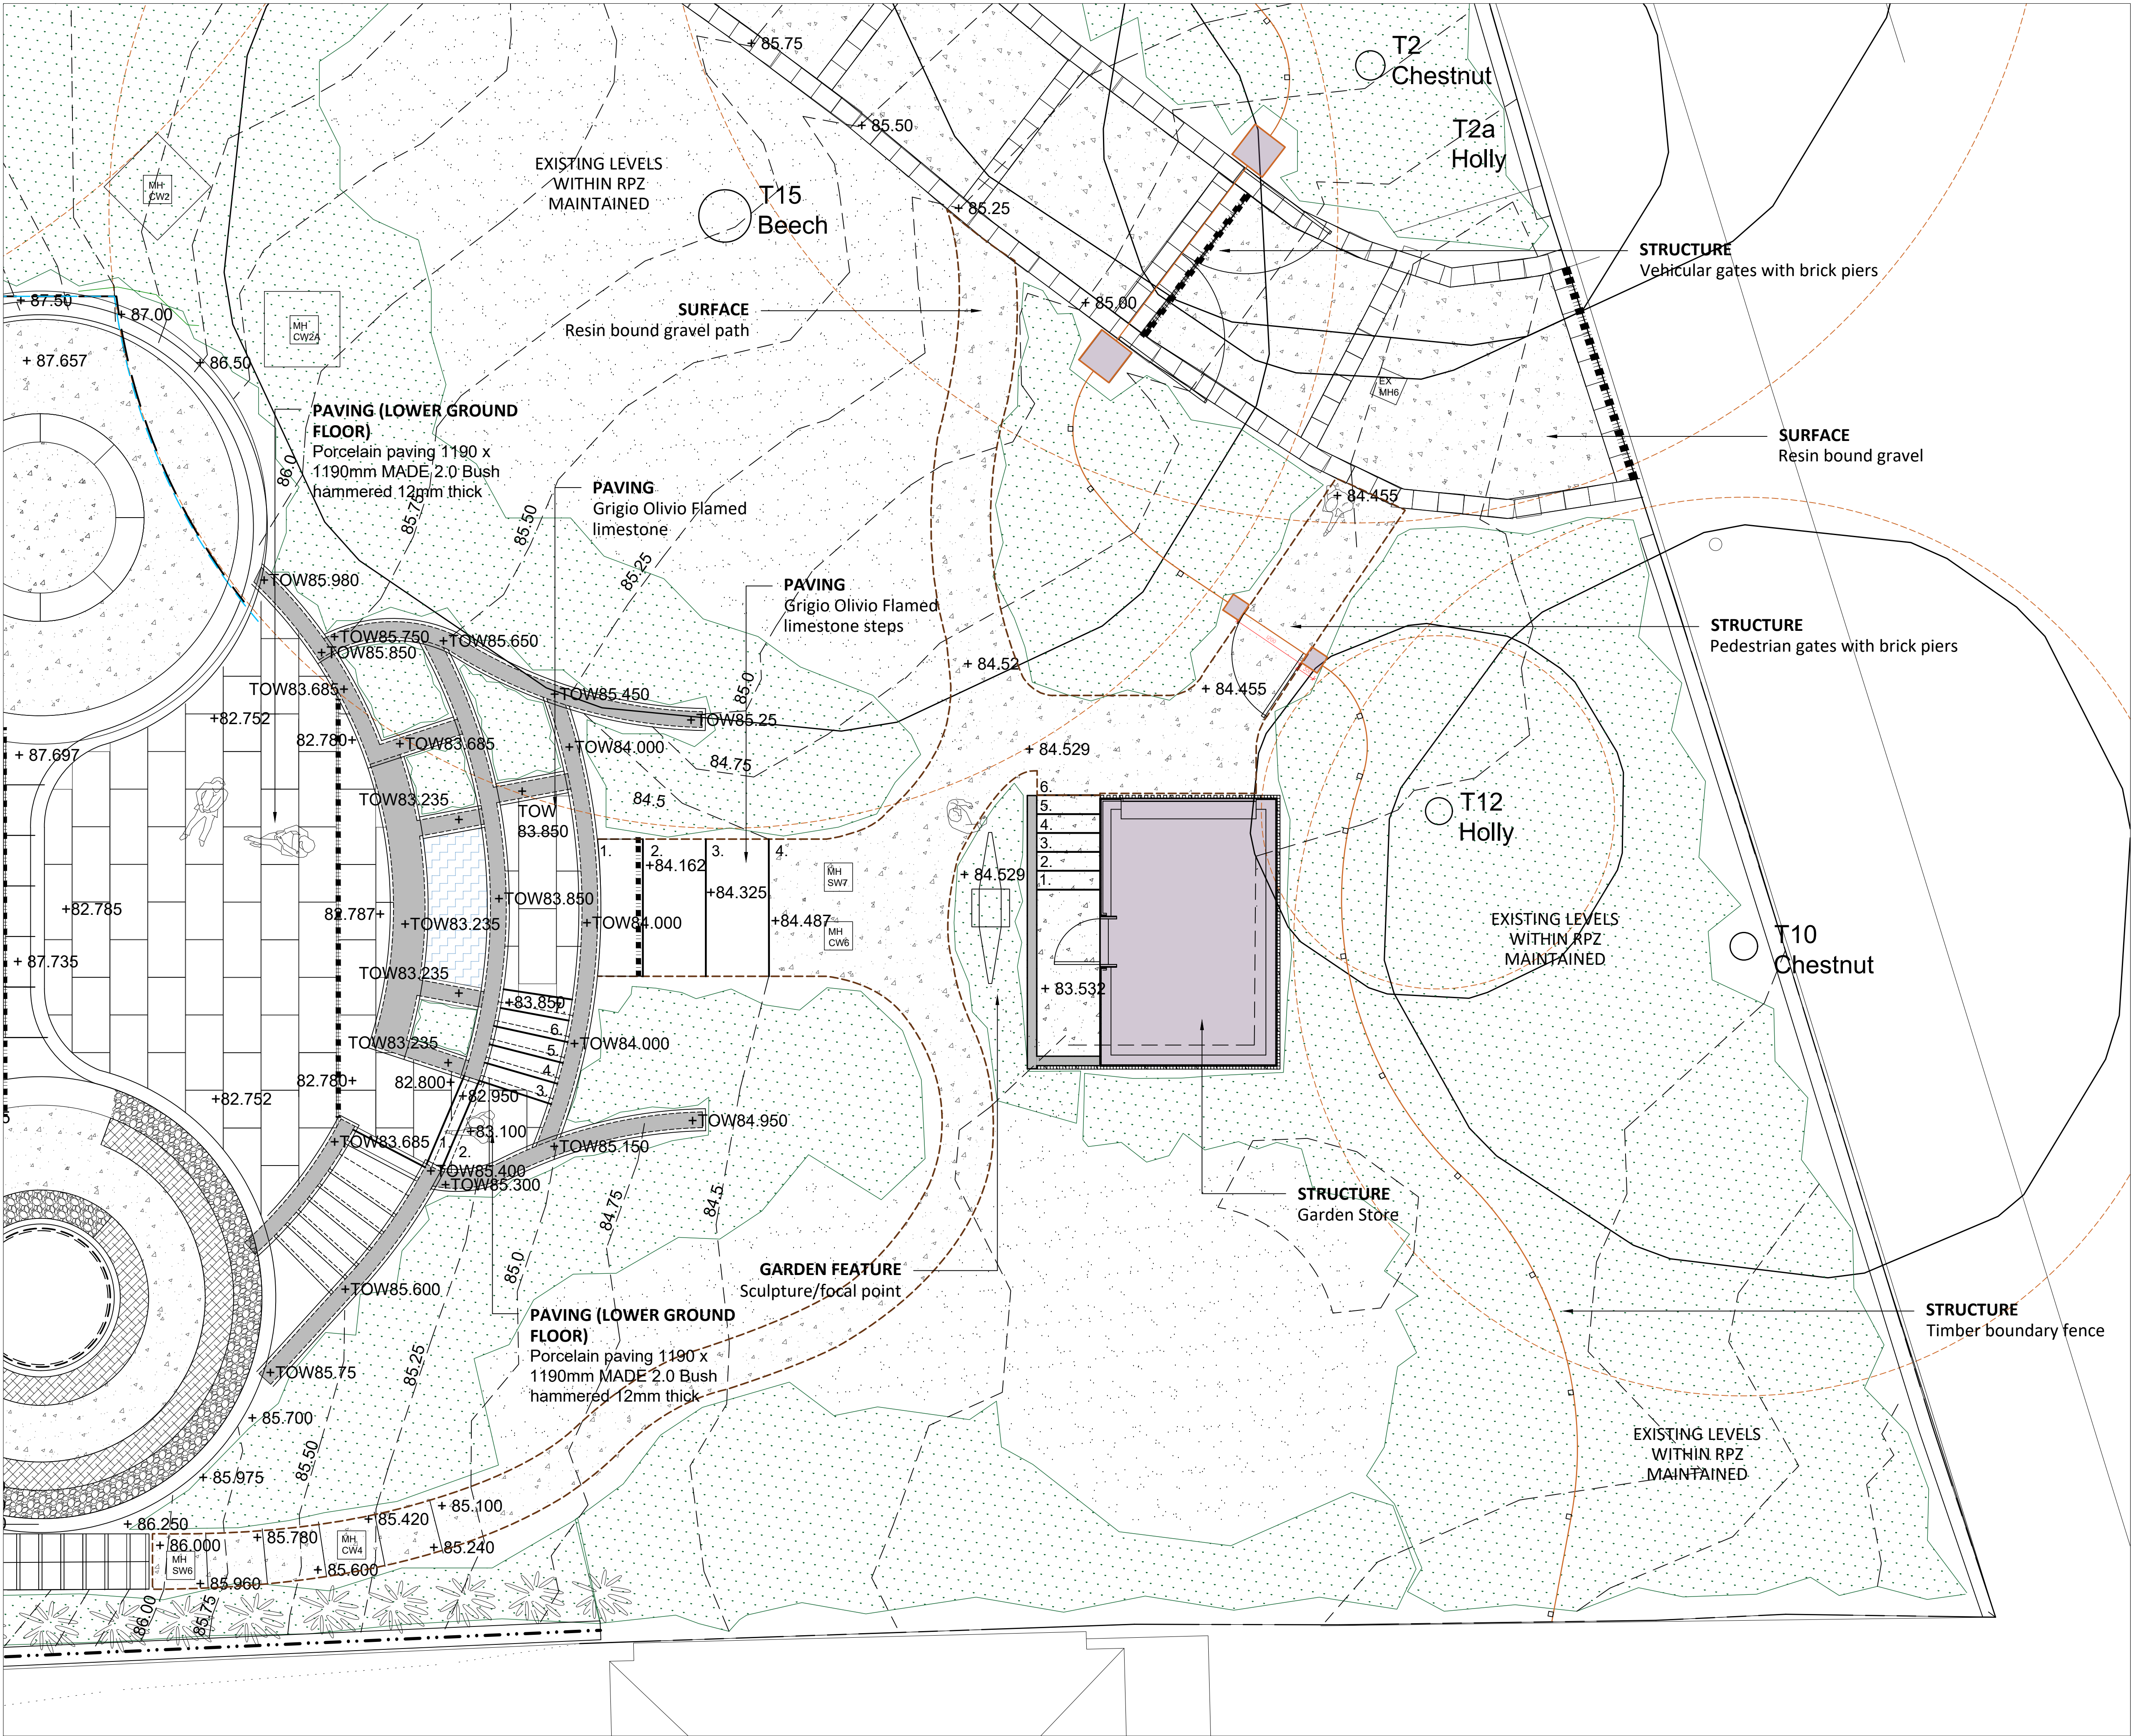


notes
1. Read in conjunction with all relevant Architects, Engineers & design team drawings & specifications
2. Any discrepancies must be drawn to the attention of the lead consultant in writing
3. All dimensions are in millimeters unless otherwise noted & are subject to checking on site prior to fabrication or ordering of materials
4. This drawing is the copyright of Bowles & Wyer (and other consultants where referenced)

key

- EXISTING TREE TO BE RETAINED, WITH RPZ SHOWN DASHED
- RESIN BOUND PATHWAY WITH TIMBER EDGE RETAINER
- SLOT DRAIN
- STEEL EDGING (SEE B&W SPECIFICATION FOR DETAILS)
- NOTIONAL EXTENT OF BASEMENT (TO BE CONFIRMED BY MY CONSTRUCTION)
- HEDGING
- PLANTING (SEE PLANTING PLANS DWG 2160-16-01 to 2160-16-04)
- STEP NUMBERING
- PROPOSED LEVELS
- PROPOSED BOUNDARY FENCING

BOWLES & WYER
5 Williams Court, Tunnel Way, Pistone, Nr. Leighton Buzzard, LU7 9GJ
Tel: 01296 662439 Fax: 01296 663959 Email: admin@bowleswyer.co.uk

project title	
41 Frognal	
drawing	
Hardworks Plan Front SE	
job number	drawing number
2160	2160-13-08
status	
PLANNING	
scale 1:50 @A1	

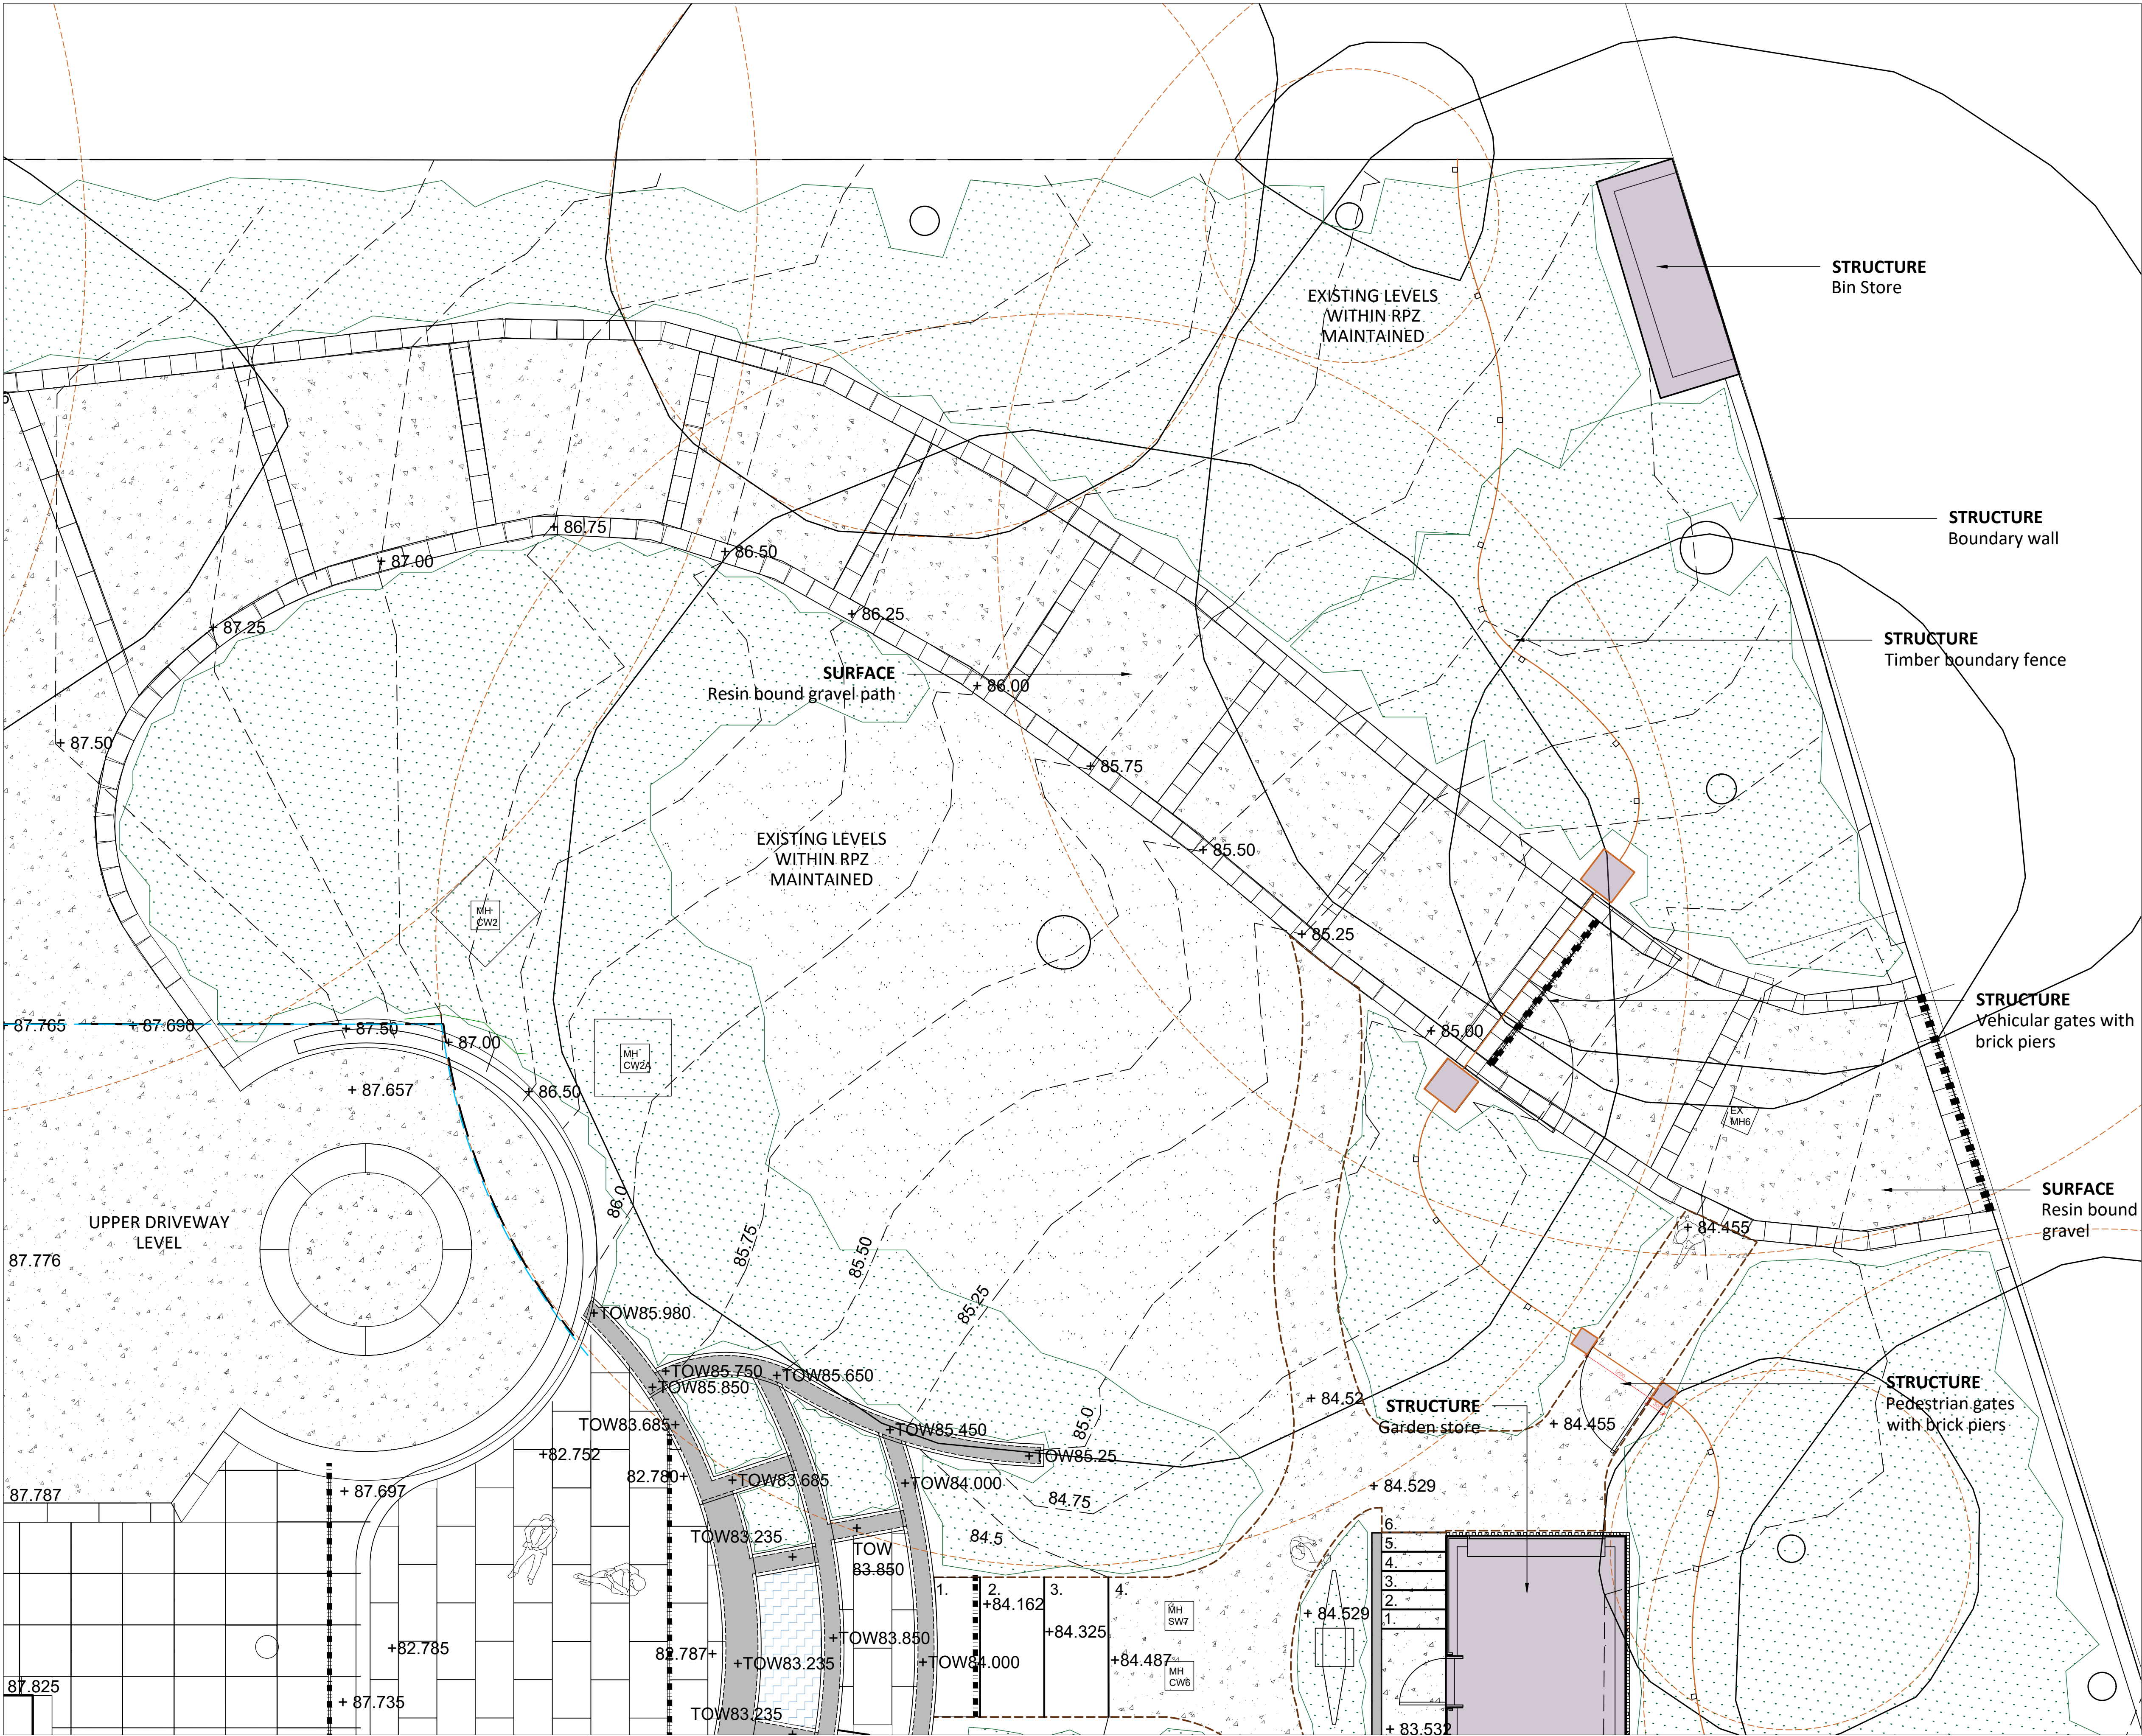

- notes
1. Read in conjunction with all relevant Architects, Engineers & design team drawings & specifications
 2. Any discrepancies must be drawn to the attention of the lead consultant in writing
 3. All dimensions are in millimeters unless otherwise noted & are subject to checking on site prior to fabrication or ordering of materials
 4. This drawing is the copyright of Bowles & Wyer (and other consultants where referenced)

- key
- EXISTING TREE TO BE RETAINED, WITH RPZ SHOWN DASHED
 - RESIN BOUND PATHWAY WITH TIMBER EDGE RETAINER
 - SLOT DRAIN
 - STEEL EDGING (SEE B&W SPECIFICATION FOR DETAILS)
 - NOTIONAL EXTENT OF BASEMENT (TO BE CONFIRMED BY MY CONSTRUCTION)
 - HEDGING
 - PLANTING (SEE PLANTING PLANS DWG 2160-16-01 to 2160-16-04)
 - STEP NUMBERING
 - PROPOSED LEVELS
 - PROPOSED BOUNDARY FENCING

BOWLES & WYER
5 Williams Court, Tunnel Way, Pirstone, Nr. Leighton Buzzard, LU7 9GJ
Tel: 01296 662439 Fax: 01296 663959 Email: admin@bowleswyer.co.uk

project title
41 Frognal

drawing
Hardworks Plan Front NE

job number
2160

drawing number
2160-13-09

status
PLANNING

scale
Varies @A1