




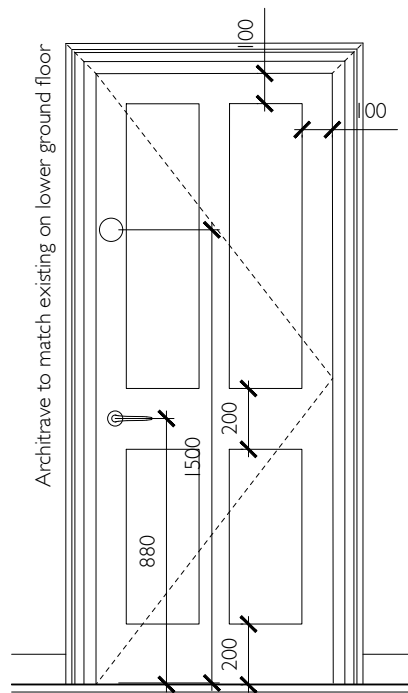


D- 04/05

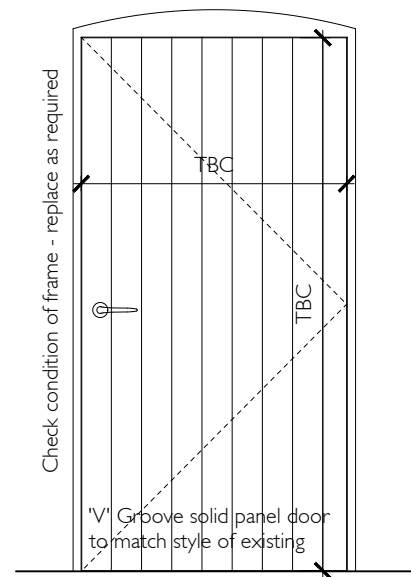


D-36

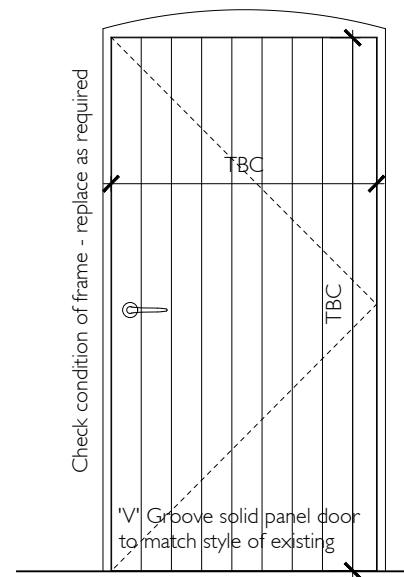


D-02

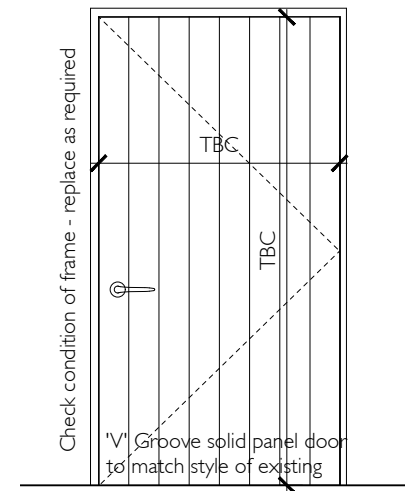


D-37

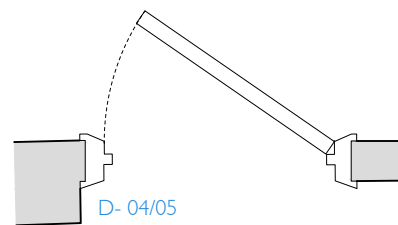


D- 04/05

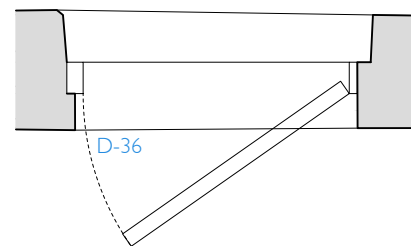

D-36

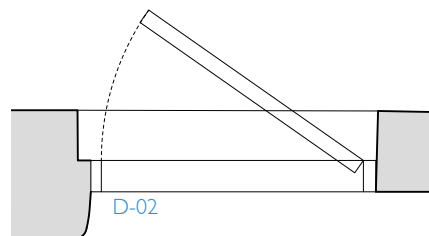

D-02

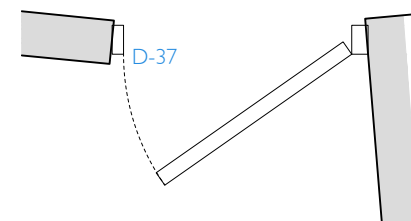

D-37

Revisions:  
A - 13/12/19 - Details Updated

Notes: All dimensions in mm.

Type  
**CONSTRUCTION DRAWING**

Dwg. no. **C - 2018.06.416 A**






Date: Oct. 2019  
Scale: 1:10/25@A3  
Drawn/checked: ER / NW  
Client: Fitzroy Square Ltd  
Job title: 28 Fitzroy Square  
Drawing title: Door Details 1 - LG Floor

© Copyright Neil Wilson Architects Limited. Do not scale from this drawing. All dimensions to be checked on site.



NEIL WILSON ARCHITECTS  
37 Montagu Square  
London W1H 2LL  
Office + 44 (0) 20 7723 6630  
Mobile + 44 (0) 7973 657 579  
neil@neilwilsonarchitects.co.uk

www.neilwilsonarchitects.co.uk




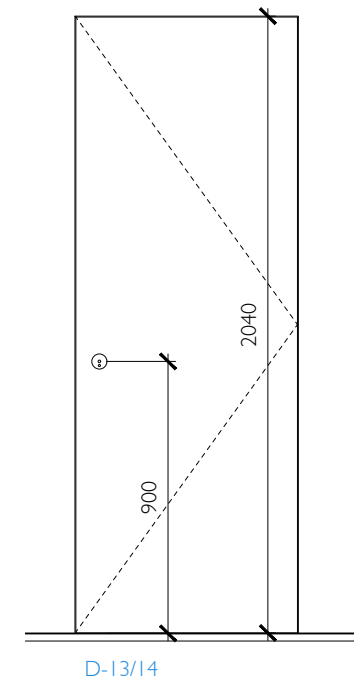
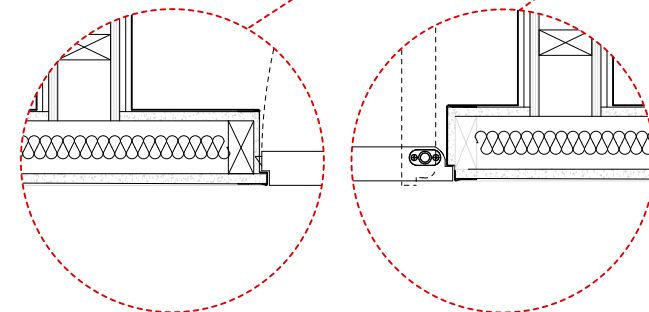
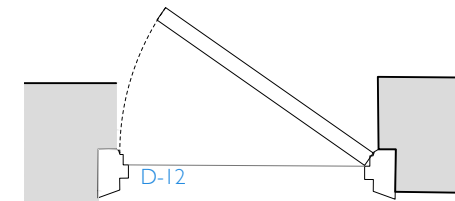
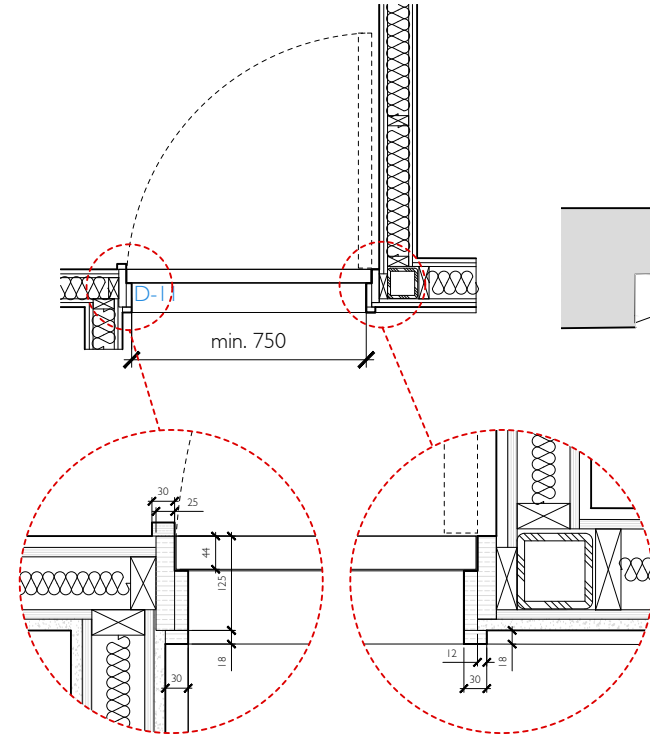
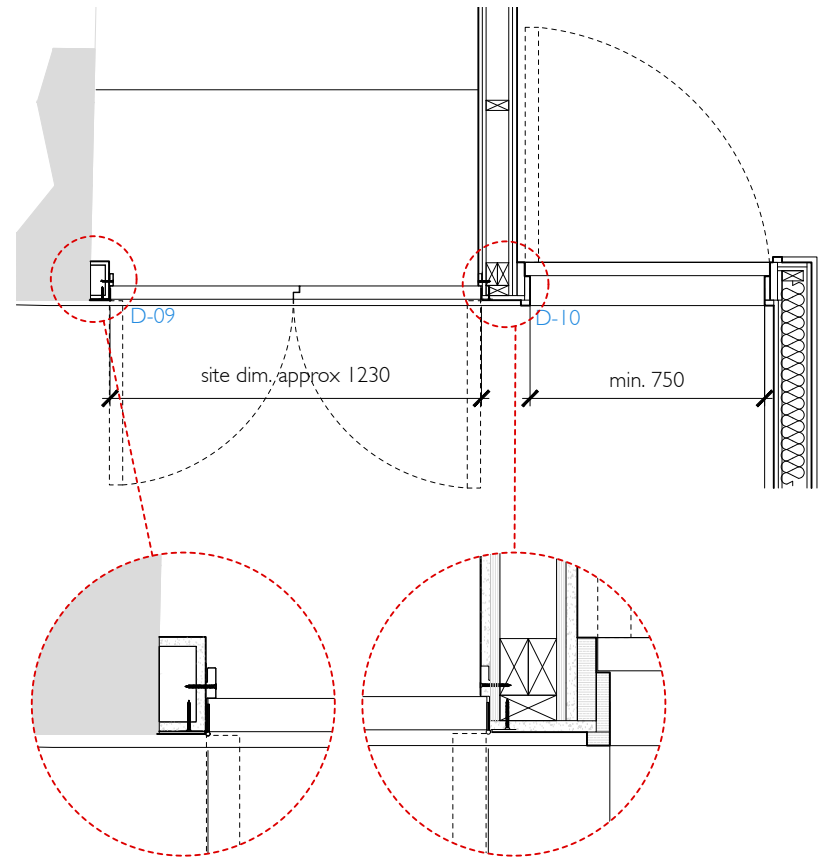


Notes: All dimensions in mm.

© Copyright Neil Wilson Architects Limited. Do not scale from this drawing. All dimensions to be checked on site.



[www.neilwilsonarchitects.co.uk](http://www.neilwilsonarchitects.co.uk)

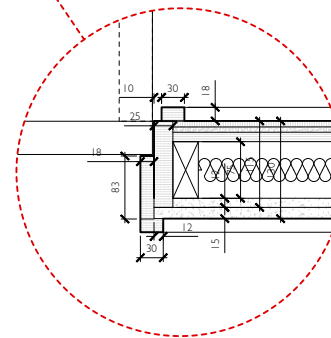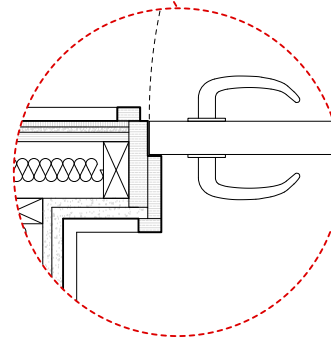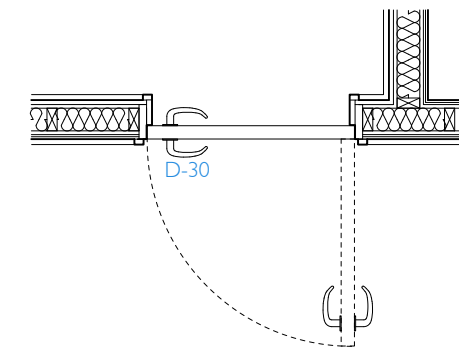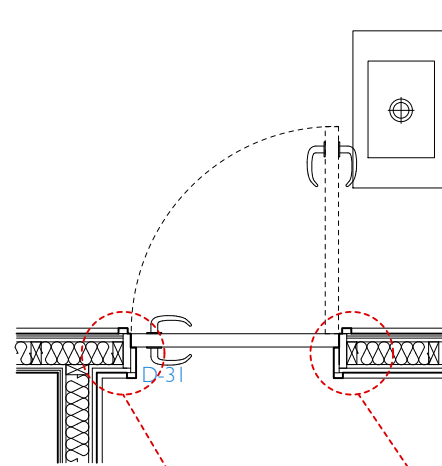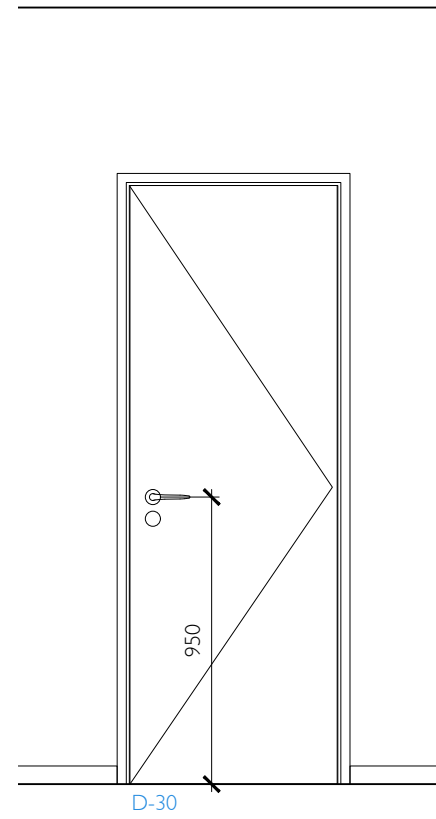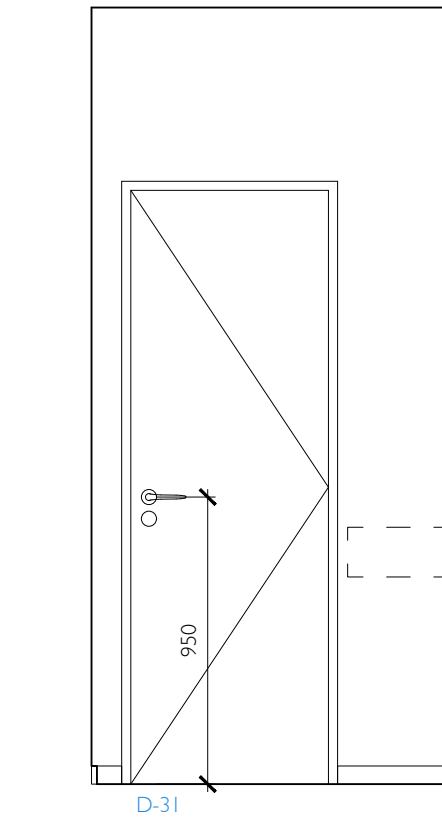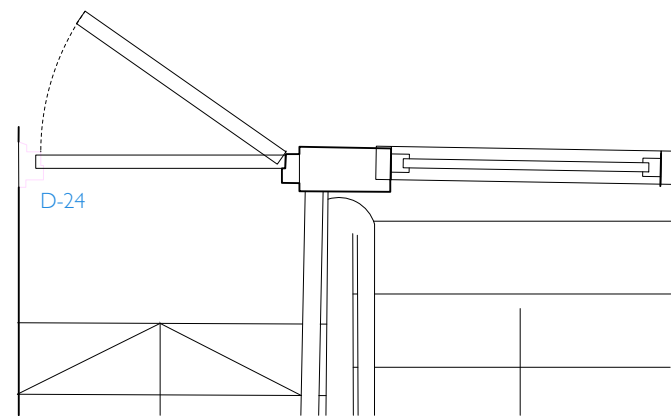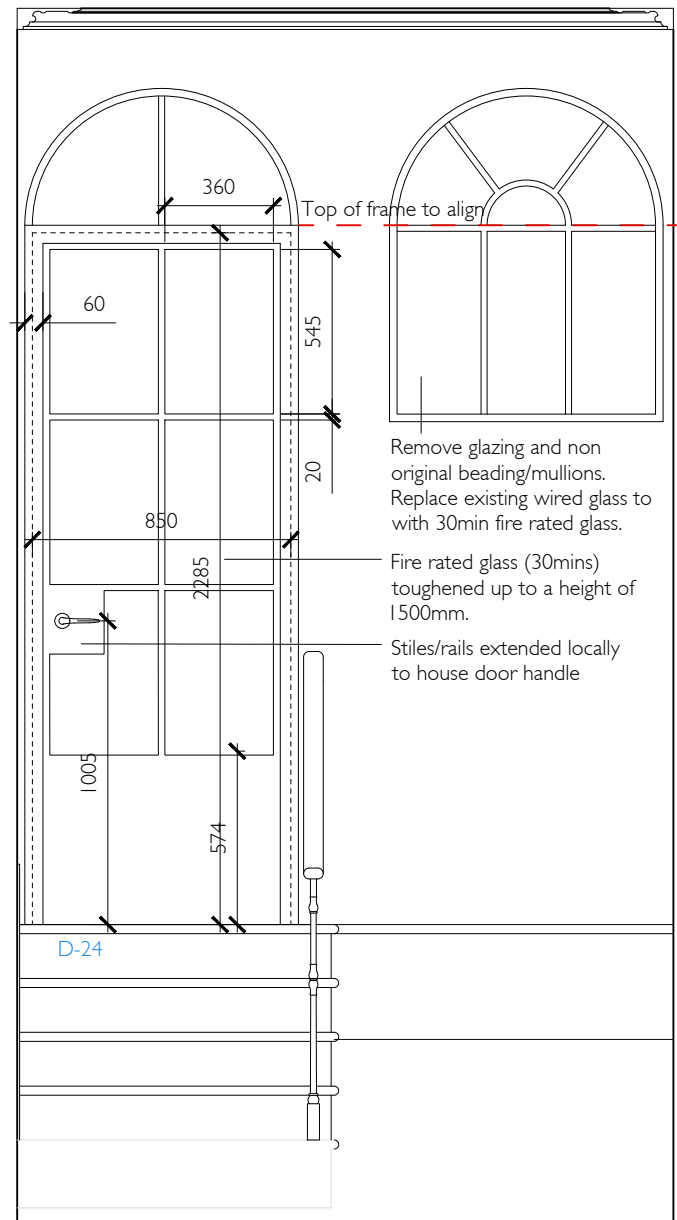

Revisions:  
A - 13/12/19 - Details Updated

Notes: All dimensions in mm.

Type  
CONSTRUCTION DRAWING

Dwg. no.  
C - 2018.06.418 A

Date: Oct. 2019

Scale: 1:10/25@A3

Drawn/checked: ER / NW

Client: Fitzroy Square Ltd

Job title: 28 Fitzroy Square

Drawing title:




Door Details 3 - Second/Third Floor

© Copyright Neil Wilson Architects Limited. Do not scale from this drawing. All dimensions to be checked on site.



NEIL WILSON ARCHITECTS  
37 Montagu Square  
London W1H 2LL  
Office + 44 (0) 20 7723 6630  
Mobile + 44 (0) 7973 657 579  
neil@neilwilsonarchitects.co.uk

www.neilwilsonarchitects.co.uk

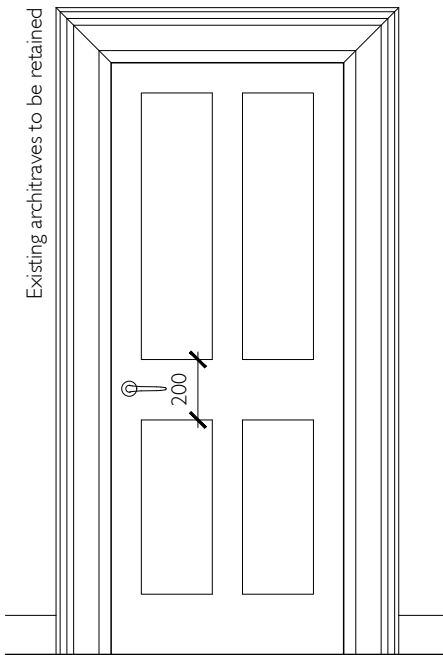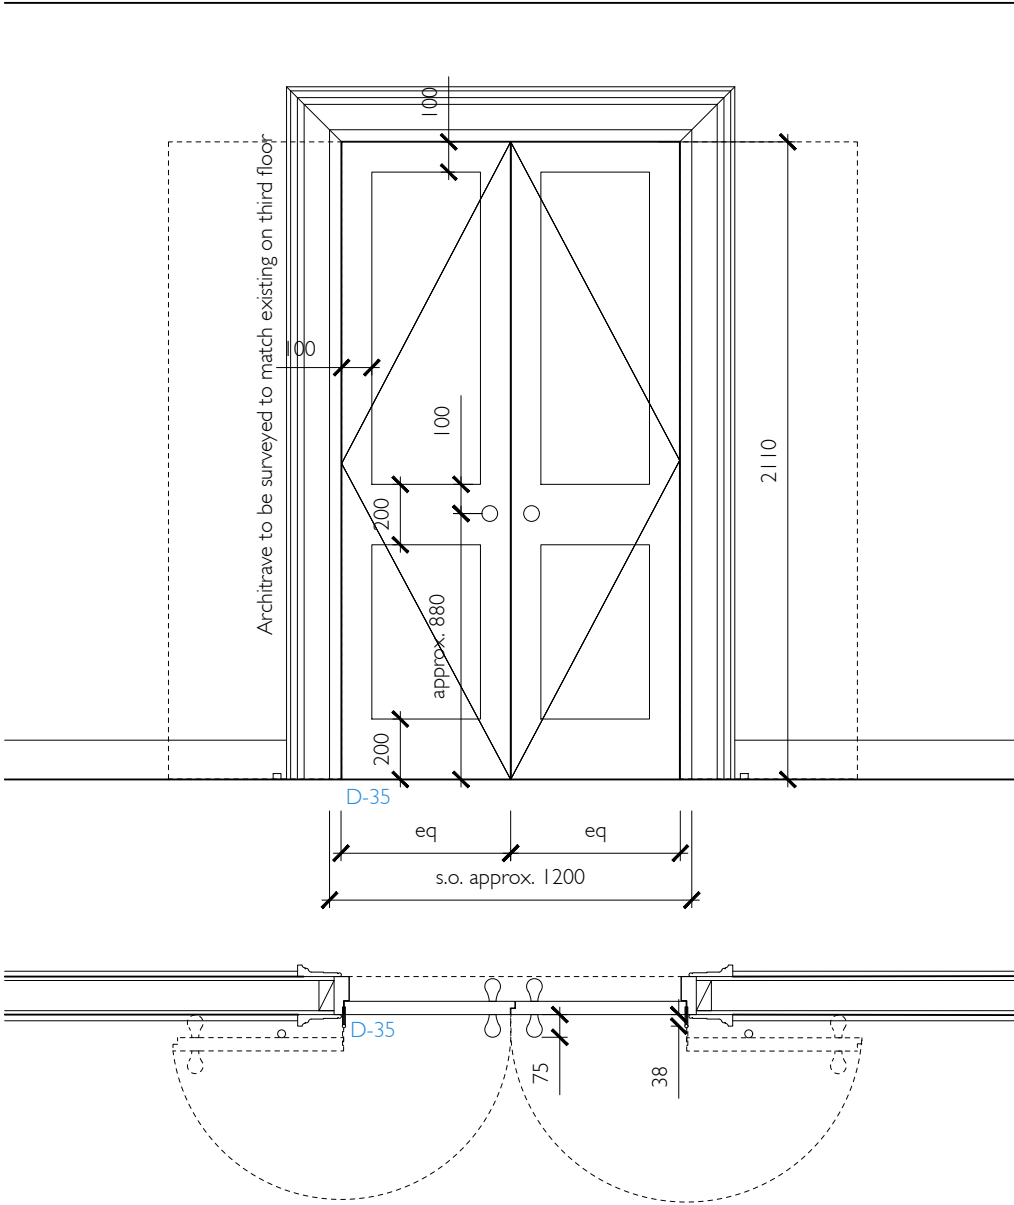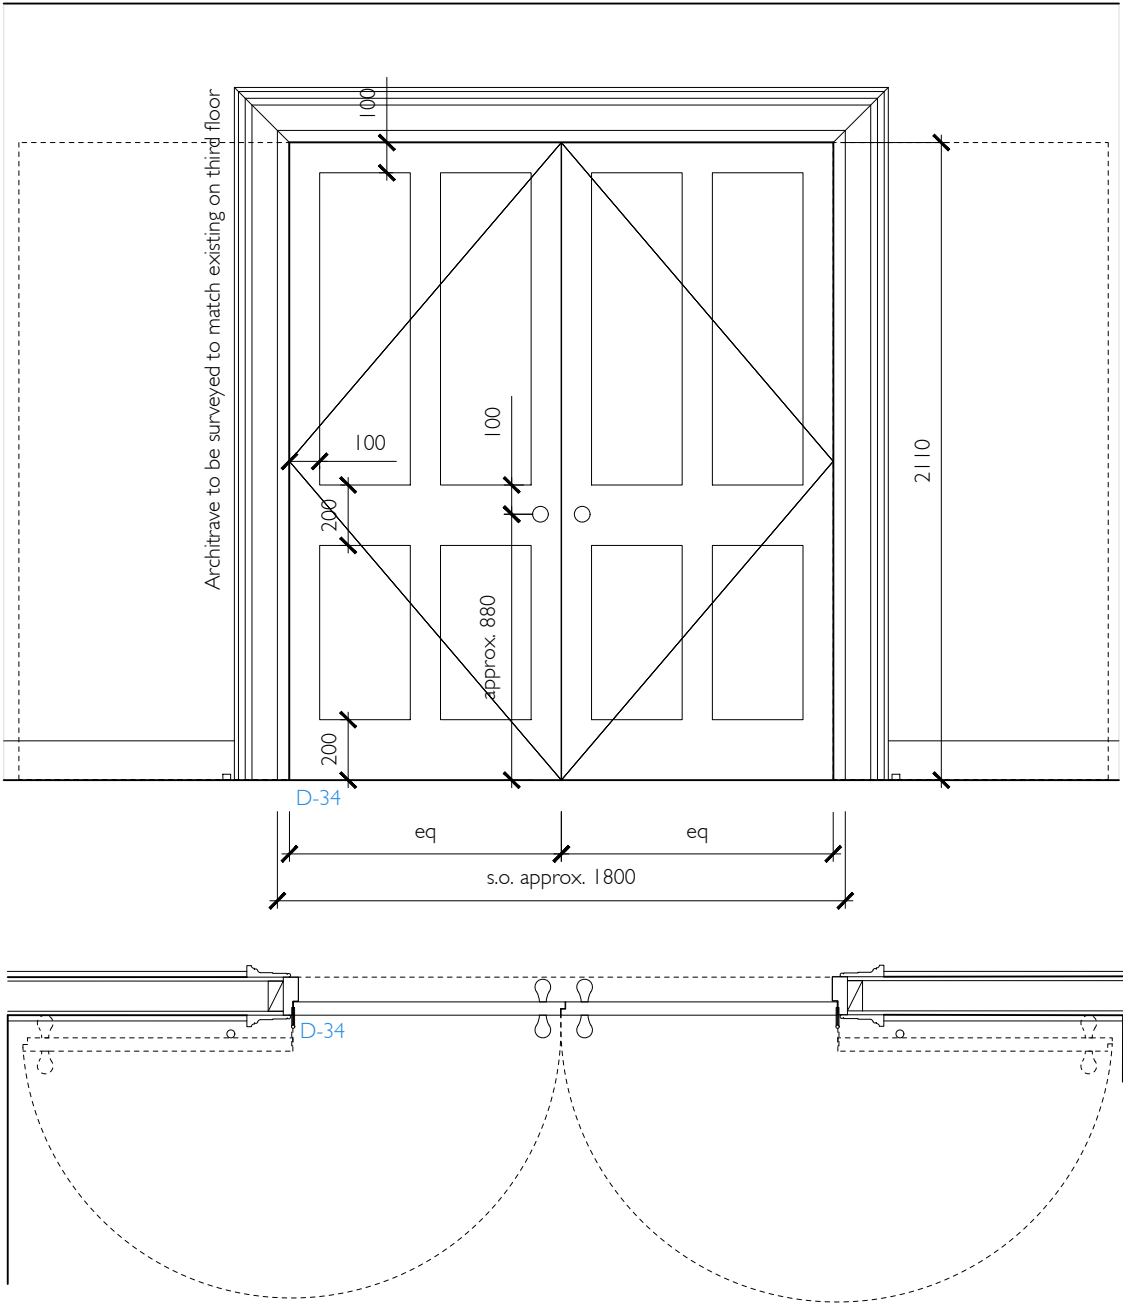

Door handles on existing doors  
to be located centrally on the  
middle rail.

Typical Door, Third Floor

Revisions:  
A - 13/12/19 - Details Updated

Notes: All dimensions in mm.

Type  
**CONSTRUCTION DRAWING**

Dwg. no.  
**C - 2018.06.419 A**

Date: Oct. 2019  
Scale: 1:10/25@A3  
Drawn/checked: ER / NW  
Client: Fitzroy Square Ltd  
Job title: 28 Fitzroy Square  
Drawing title: Door Details 4 - Third Floor

© Copyright Neil Wilson Architects Limited. Do not scale from this drawing. All dimensions to be checked on site.



NEIL WILSON ARCHITECTS  
37 Montagu Square  
London W1H 3LL  
Office + 44 (0) 20 7723 6630  
Mobile + 44 (0) 7973 657 579  
neil@neilwilsonarchitects.co.uk

www.neilwilsonarchitects.co.uk